


SQUARE FOOTAGE:	
UNIT F	
1ST FLOOR SF:	240 SF
2ND FLOOR SF:	838 SF
3RD FLOOR SF:	838 SF
TOTAL LIVABLE SF:	1,916 SF
FRONT PORCH SF:	33 SF
LEVEL 2 BALCONY SF:	65 SF
LEVEL 3 BALCONY SF:	65 SF
GARAGE SF:	406 SF
TOTAL:	2,322 SF

UNITS A-E	
1ST FLOOR SF:	256 SF
2ND FLOOR SF:	838 SF
3RD FLOOR SF:	838 SF
TOTAL LIVABLE SF:	1,932 SF
FRONT PORCH SF:	33 SF
LEVEL 2 BALCONY SF:	65 SF
LEVEL 3 BALCONY SF:	65 SF
GARAGE SF:	406 SF
TOTAL:	2,338 SF

TOTAL LIVABLE SF:	11,576 SF
TOTAL BLDG SF:	14,012 SF
FOUNDATION SF:	4,192 SF

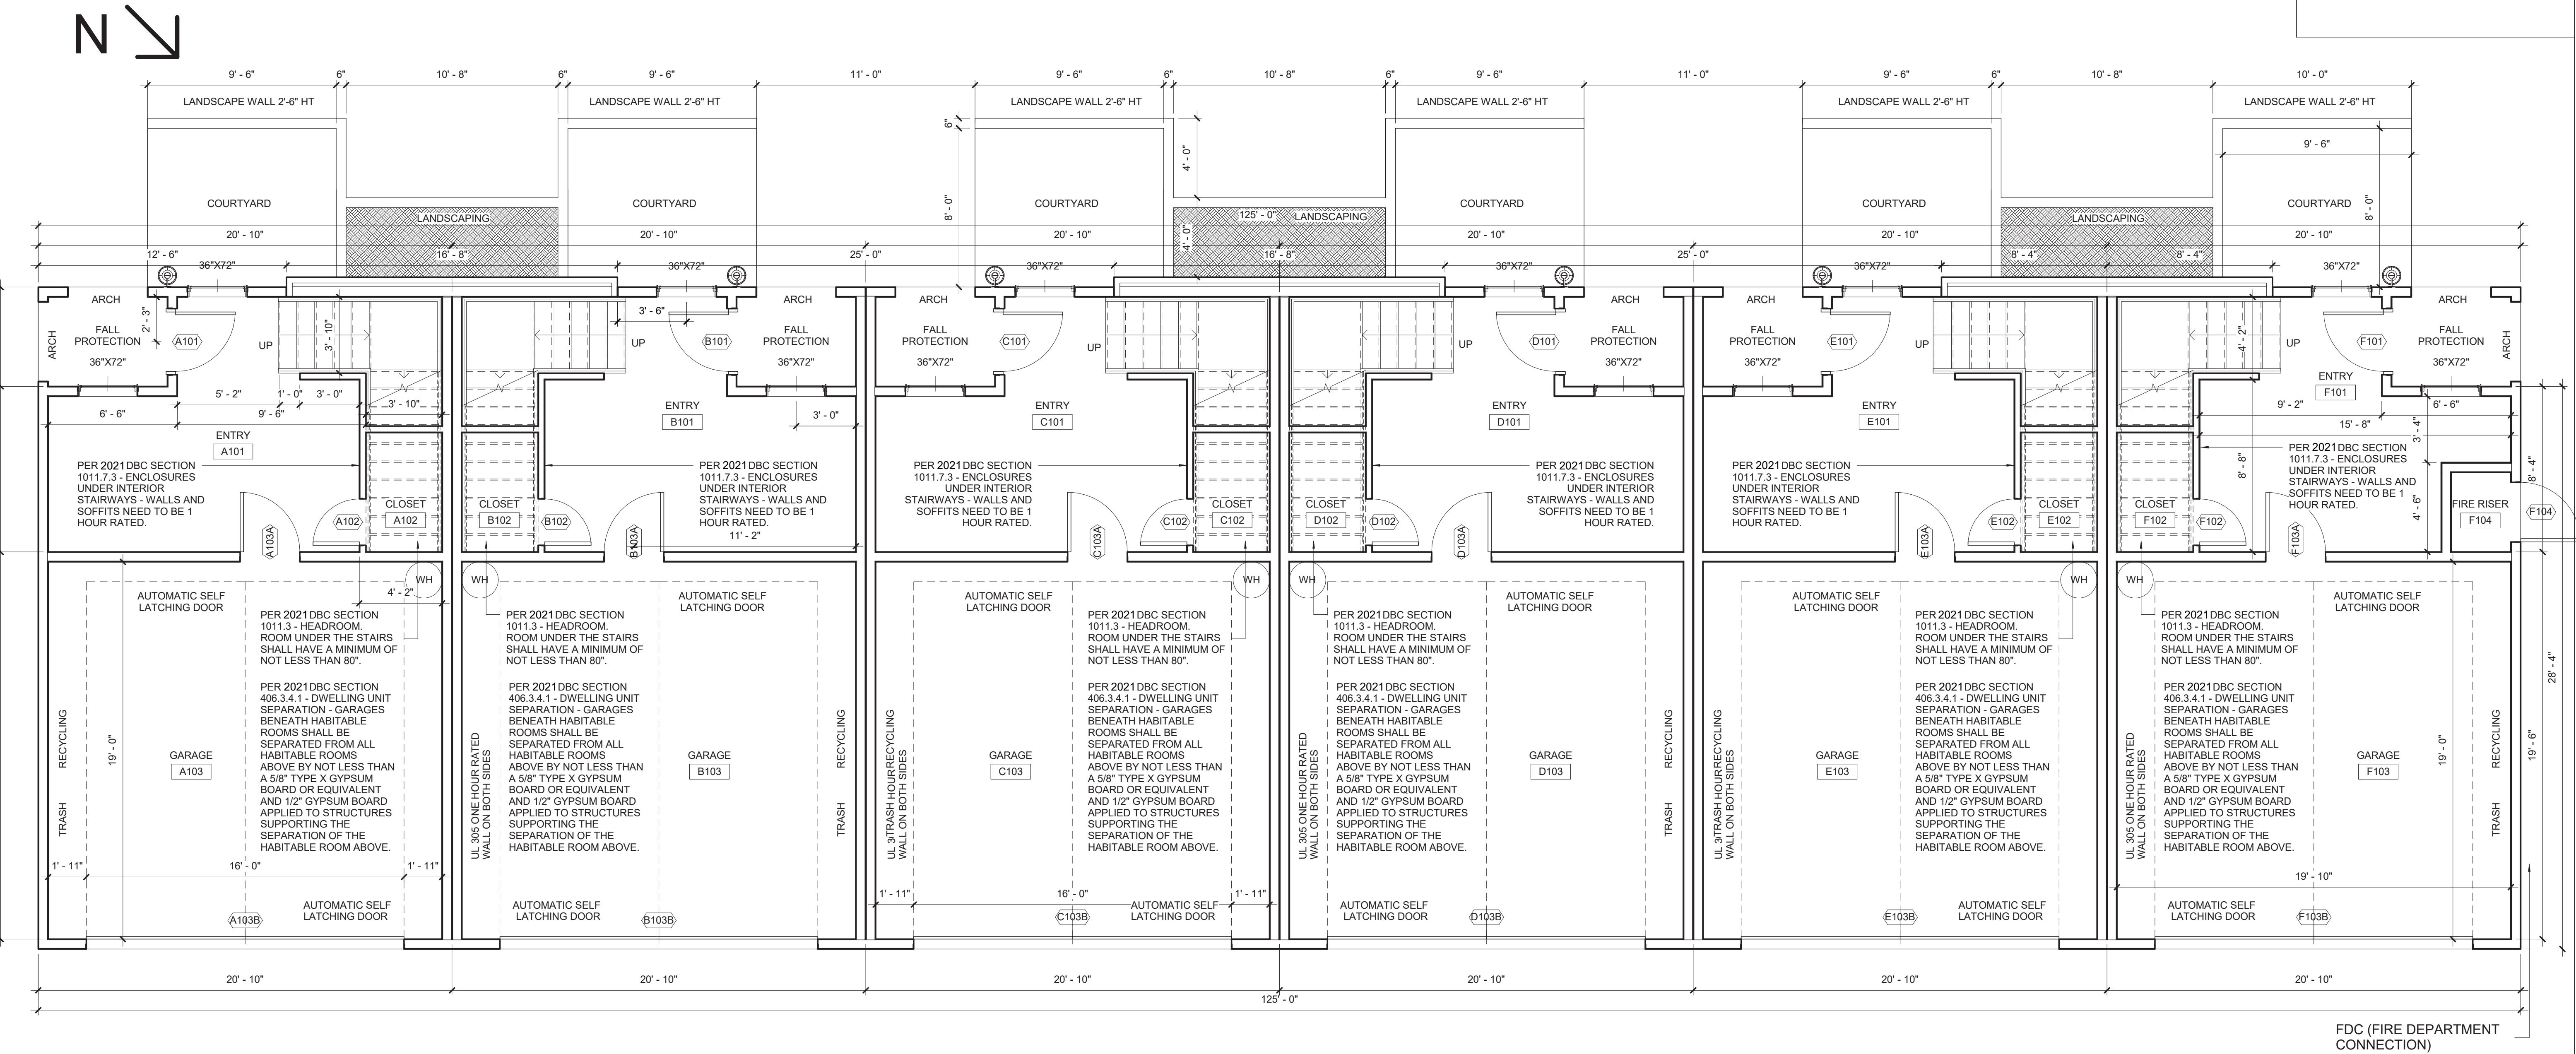

LEVEL 1 FLOOR PLAN

SCALE: 1/4" = 1'-0"

FDC (FIRE DEPARTMENT CONNECTION)

ORIGINAL DATE:

10/09/2024

ISSUE LOG:

ISSUE FOR PERMIT
ISSUE FOR CONSTRUCTION

10/09/2024

DRAWN BY: CHECKED BY:

© COPYRIGHT

2902 RALEIGH STREET
DALLAS, TX 75219

LEVEL 1 FLOOR PLAN

Scale 1/4" = 1'-0"

This document, whether in hard copy or machine readable format, is copyrighted and an instrument of service in respect to the project for which it was prepared. This document is not intended or authorized for reuse by any party on extensions of such project or any other project. Any reuse, including copying and/or modifying the document without written permission from RK Design for the specific purpose intended is a violation of federal copyright law. Unauthorized use of this material may result in civil and/or criminal penalties.

Sheet Number:

A02.01

Project Number:

RALEIGH

400 chisholm place
suite 410
plano, texas 75075
972-424-1325 (w)
469-256-9322 (c)
web: rk-architect.com

11/21/2024



SQUARE FOOTAGE:

UNIT F


1ST FLOOR SF: 240 SF
2ND FLOOR SF: 838 SF
3RD FLOOR SF: 838 SF
TOTAL LIVABLE SF: 1,916 SF
FRONT PORCH SF: 33 SF
LEVEL 2 BALCONY SF: 65 SF
LEVEL 3 BALCONY SF: 65 SF
GARAGE SF: 406 SF
TOTAL: 2,322 SF

UNITS A-E

1ST FLOOR SF: 256 SF
2ND FLOOR SF: 838 SF
3RD FLOOR SF: 838 SF
TOTAL LIVABLE SF: 1,932 SF
FRONT PORCH SF: 33 SF
LEVEL 2 BALCONY SF: 65 SF
LEVEL 3 BALCONY SF: 65 SF
GARAGE SF: 406 SF
TOTAL: 2,338 SF

TOTAL LIVABLE SF: 11,576 SF
TOTAL BLDG SF: 14,012 SF


FOUNDATION SF: 4,192 SF

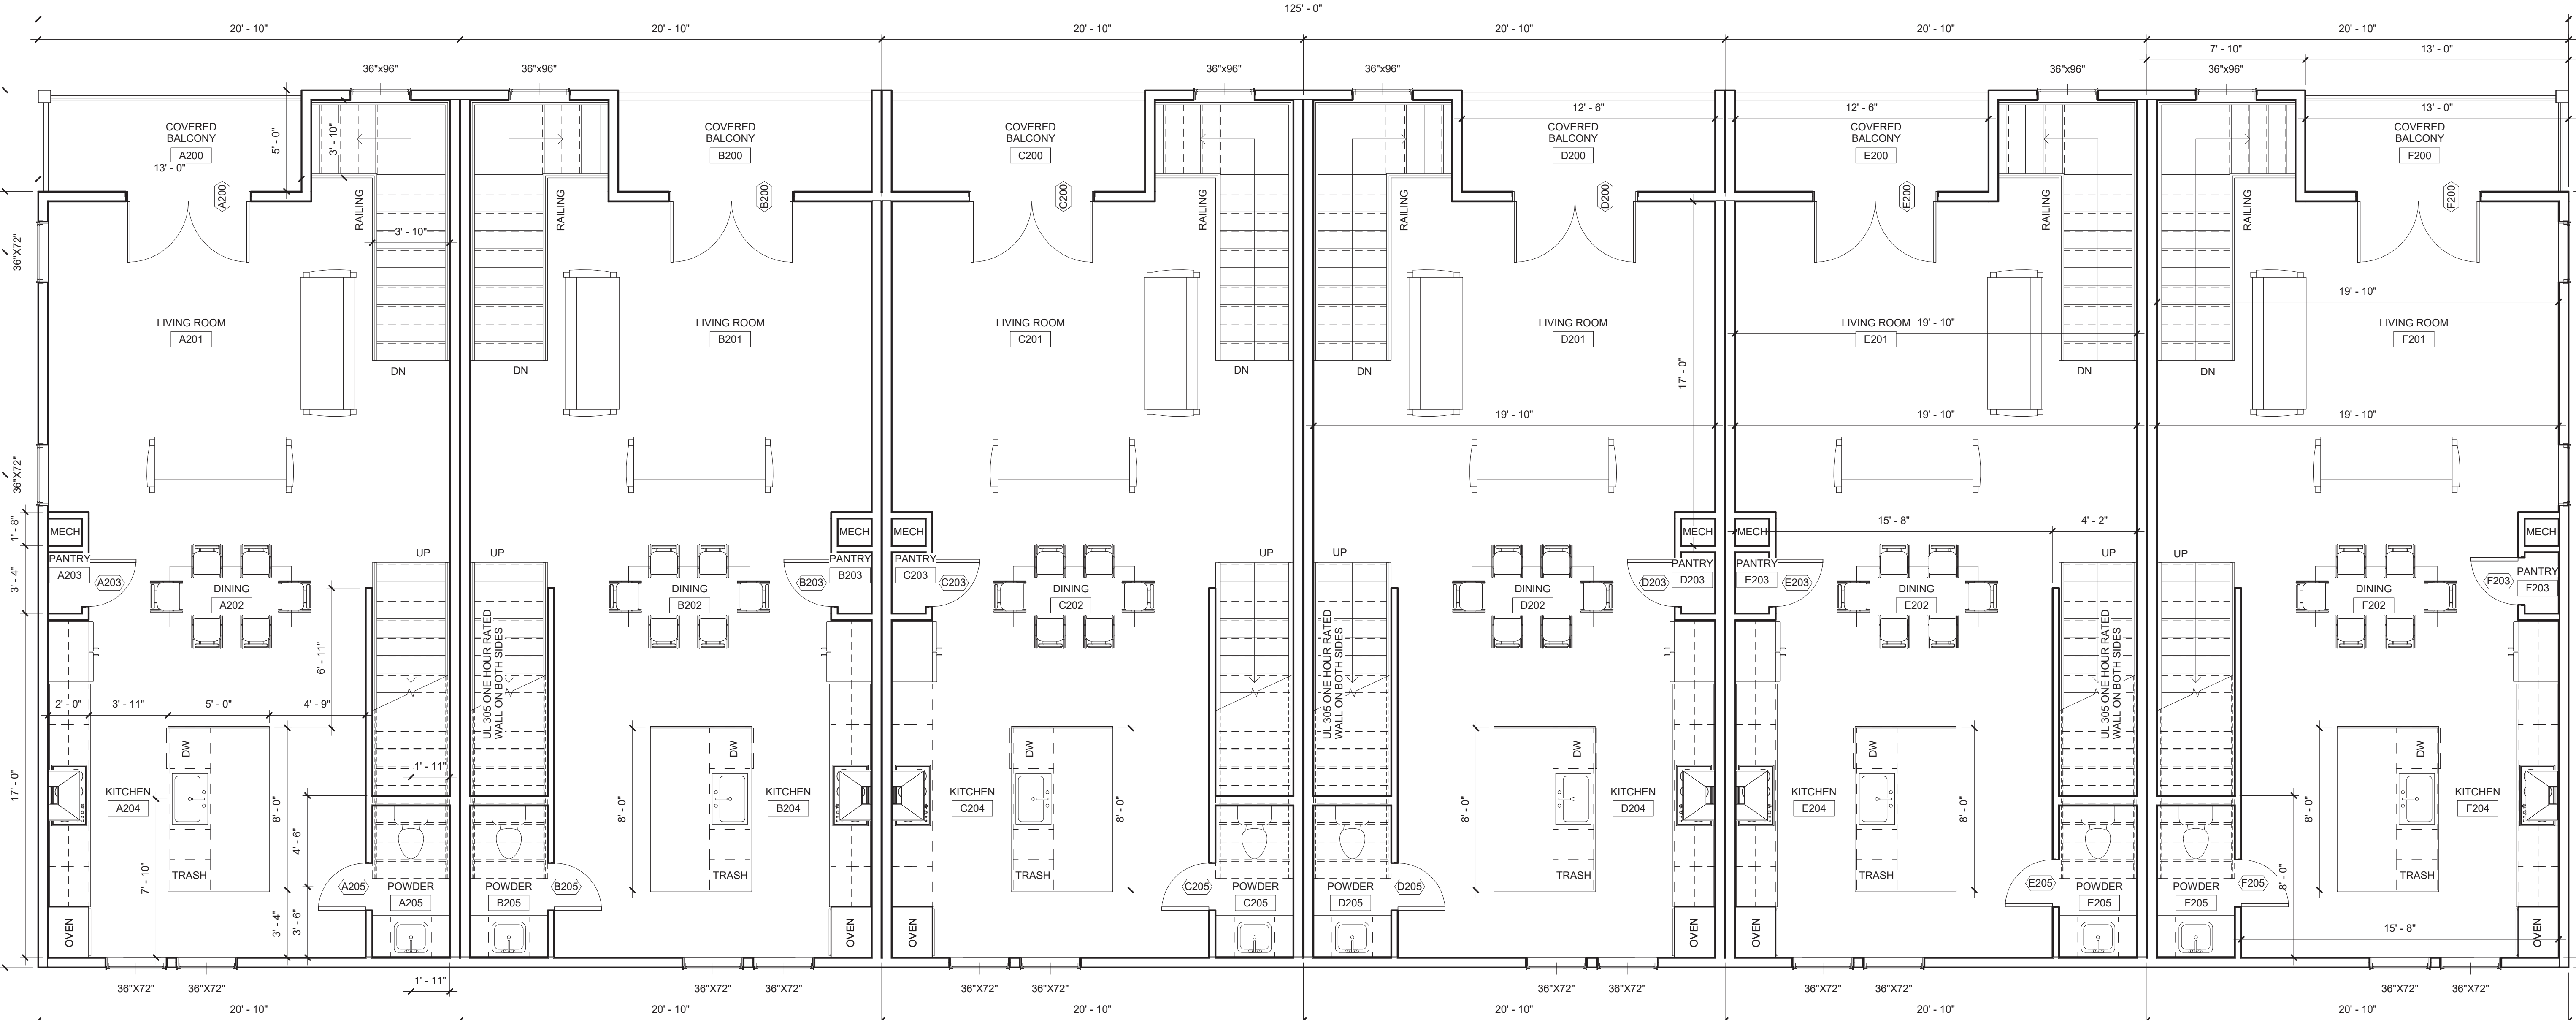

LEVEL 2 FLOOR PLAN

SCALE: 1/4" = 1'-0"

400 chisholm place
suite 410
plano, texas 75075
972-424-1325 (w)
469-256-9322 (c)
web: fk-architect.com

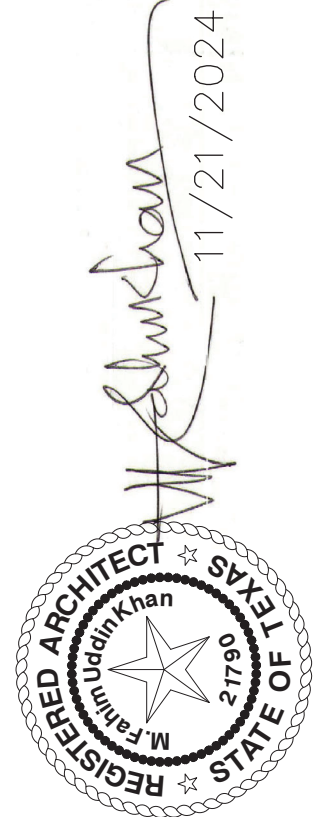

ORIGINAL DATE:

10/09/2024

ISSUE LOG:

ISSUE FOR PERMIT
ISSUE FOR CONSTRUCTION

10/09/2024

DRAWN BY: CHECKED BY:

© COPYRIGHT

2902 RALEIGH STREET
DALLAS, TX 75219

LEVEL 2 FLOOR PLAN

Scale 1/4" = 1'-0"

This document, whether in hard copy or machine readable format, is copyrighted and an instrument of service in respect to the project for which it was prepared. This document is not intended or authorized for reuse by any party or extension of such project or any other project. Any reuse, including copying and/or modifying the document without written permission from FK Design for the specific purpose intended is a violation of federal copyright law. Unauthorized use of this material may result in civil and/or criminal penalties.

Sheet Number:

A02.02

Project Number:

RALEIGH

SQUARE FOOTAGE:

UNIT F


1ST FLOOR SF: 240 SF
2ND FLOOR SF: 838 SF
3RD FLOOR SF: 838 SF
TOTAL LIVABLE SF: 1,916 SF
FRONT PORCH SF: 33 SF
LEVEL 2 BALCONY SF: 65 SF
LEVEL 3 BALCONY SF: 65 SF
GARAGE SF: 406 SF
TOTAL: 2,322 SF

UNITS A-E

1ST FLOOR SF: 256 SF
2ND FLOOR SF: 838 SF
3RD FLOOR SF: 838 SF
TOTAL LIVABLE SF: 1,932 SF
FRONT PORCH SF: 33 SF
LEVEL 2 BALCONY SF: 65 SF
LEVEL 3 BALCONY SF: 65 SF
GARAGE SF: 406 SF
TOTAL: 2,338 SF

TOTAL LIVABLE SF: 11,576 SF
TOTAL BLDG SF: 14,012 SF

FOUNDATION SF: 4,192 SF

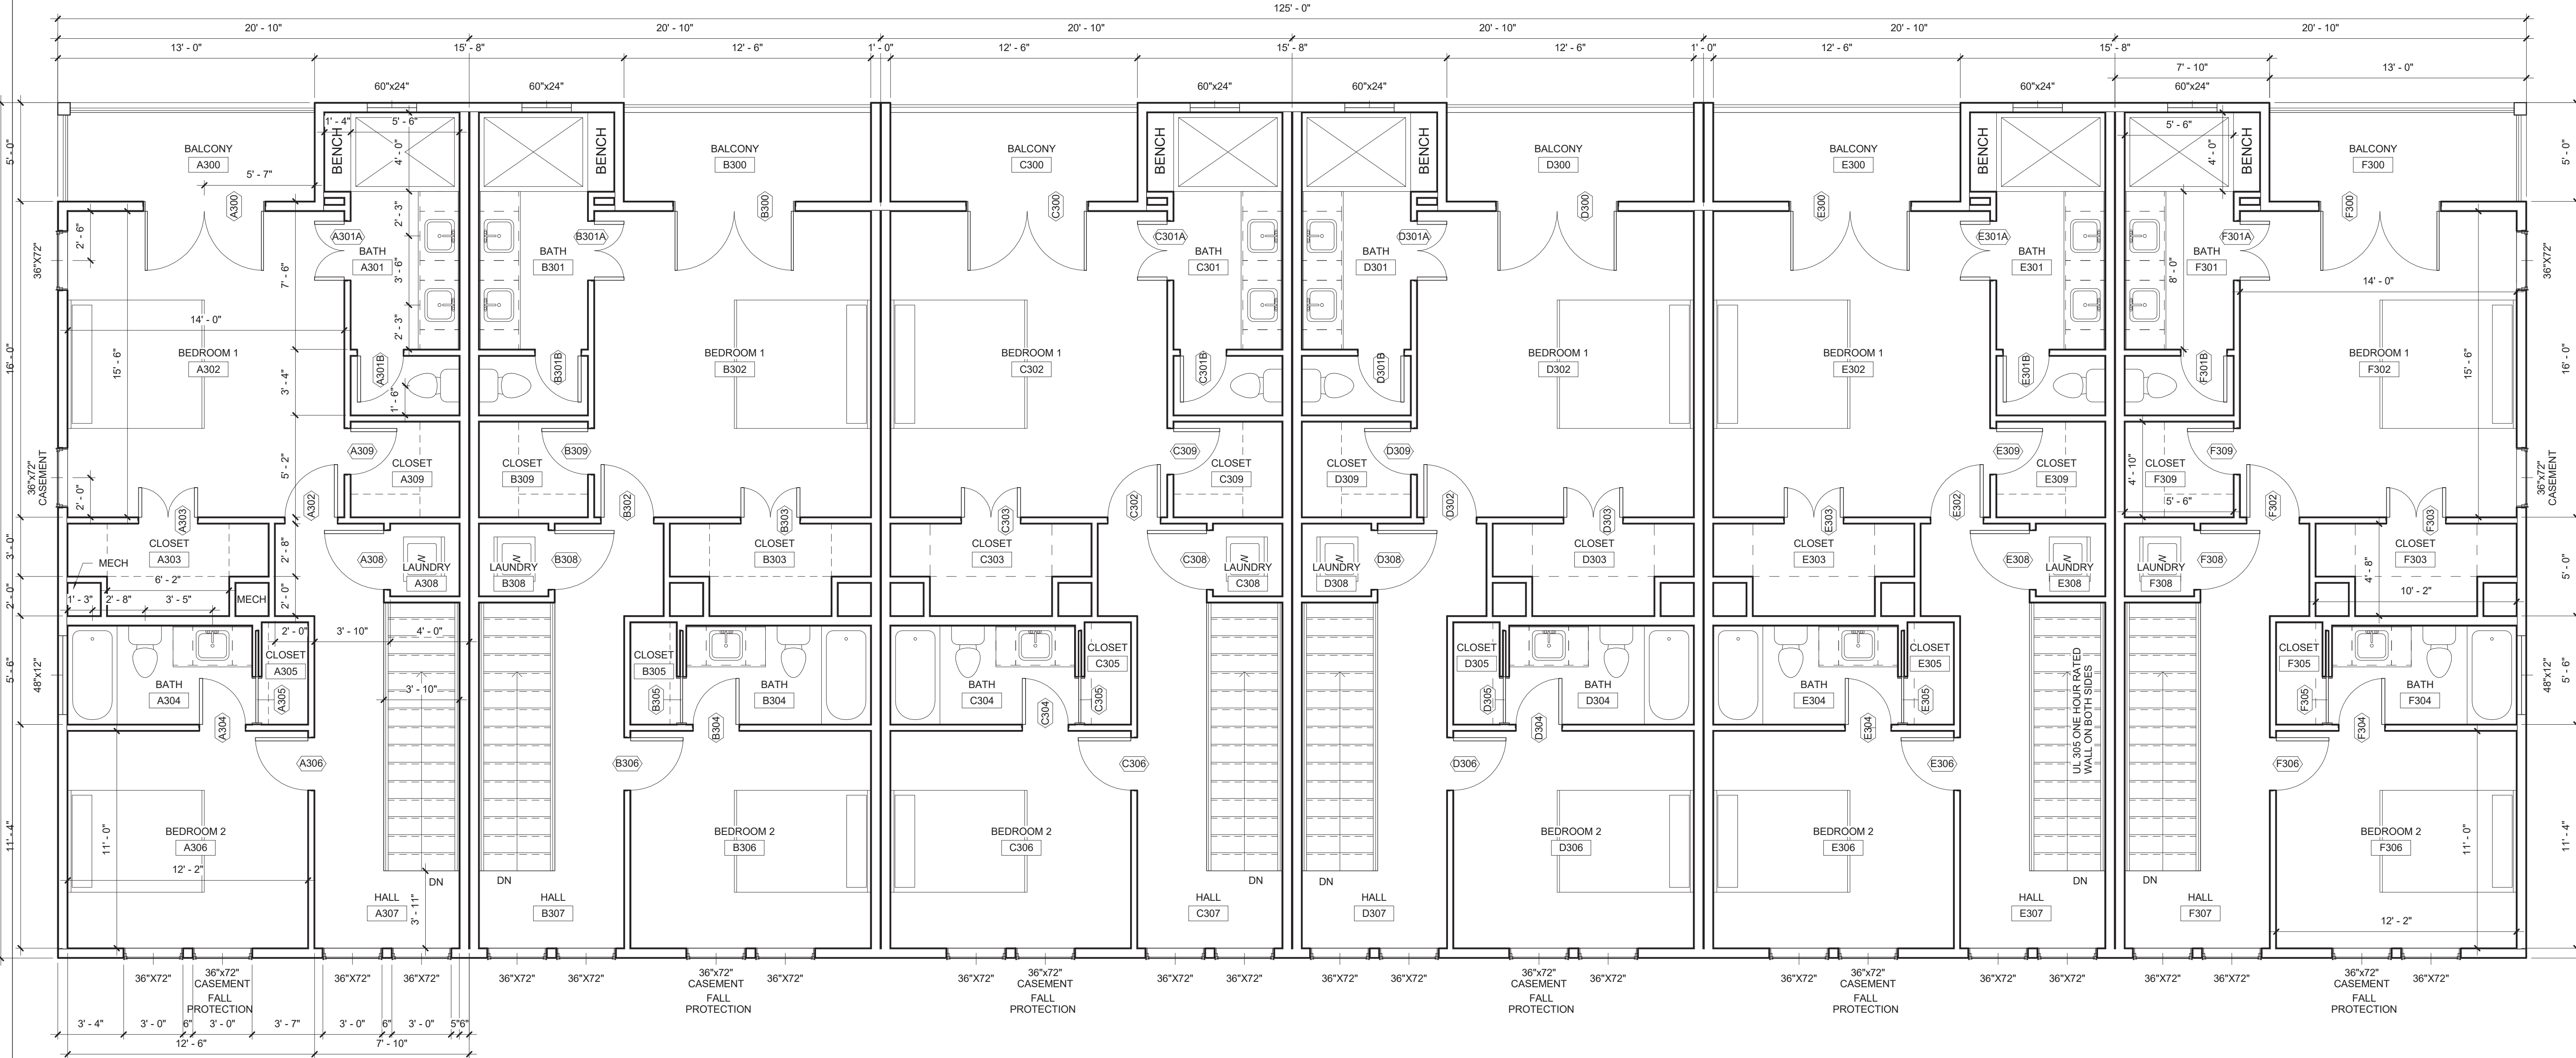

LEVEL 3 FLOOR PLAN

SCALE: 1/4" = 1'-0"

400 chisholm place
suite 410
plano, texas 75075
972-424-1325 (w)
469-256-9322 (c)
web: fk-architect.com

Handwritten signature and date
11/21/2024



ORIGINAL DATE:

10/09/2024
ISSUE LOG:

ISSUE FOR PERMIT
ISSUE FOR CONSTRUCTION
10/09/2024

DRAWN BY: CHECKED BY:
© COPYRIGHT

2902 RALEIGH STREET
DALLAS, TX 75219

LEVEL 3 FLOOR PLAN
Scale 1/4" = 1'-0"

This document, whether in hard copy or machine readable format, is copyrighted and an instrument of service in respect to the project for which it was prepared. This document is not intended or authorized for reuse by any party for extensions of such project or any other project. Any reuse, including copying and/or modifying the document, without written permission from FK Design for the specific purpose intended is a violation of federal copyright law. Unauthorized use of this material may result in civil and/or criminal penalties.

Sheet Number:
A02.03
Project Number:
RALEIGH



ORIGINAL DATE:
10/09/2024
ISSUE LOG:

ISSUE FOR PERMIT
ISSUE FOR CONSTRUCTION
10/09/2024

DRAWN BY: CHECKED BY:
© COPYRIGHT

2902 RALEIGH STREET
DALLAS, TX 75219

RENDERINGS

Scale

This document, whether in hard copy or machine readable format, is copyrighted and an instrument of service in respect to the project for which it was prepared. This document is not intended or authorized for reuse by any party for extensions of such project or any other project. Any reuse, including copying and/or modifying the document, without written permission from FK Design for the specific purpose intended is a violation of federal copyright law. Unauthorized use of this material may result in civil and/or criminal penalties.