


WALL LEGEND	
	5/8" Gyp Bd on 4" Metal Studs - Metal Panel Facing
	12" Block wall
	8" Block wall
	5/8" Gyp Bd on 4" Metal Studs - Dryvit
	5/8" Gyp Bd on 1 1/2" Metal Furring
	5/8" Gyp Bd on 3 5/8" Metal Studs
	5/8" Gyp Bd on 3 5/8" Metal Studs - 3" Sound Datts
	5/8" Gyp Bd on 3 5/8" Mill Studs - 3" Sound Datts
	Glass Block

1 ALL DIMENSIONS ARE TO FACE OF MASONRY OR FACE OF FRAMING

FLOOR PLAN


1/8" = 1'-0"

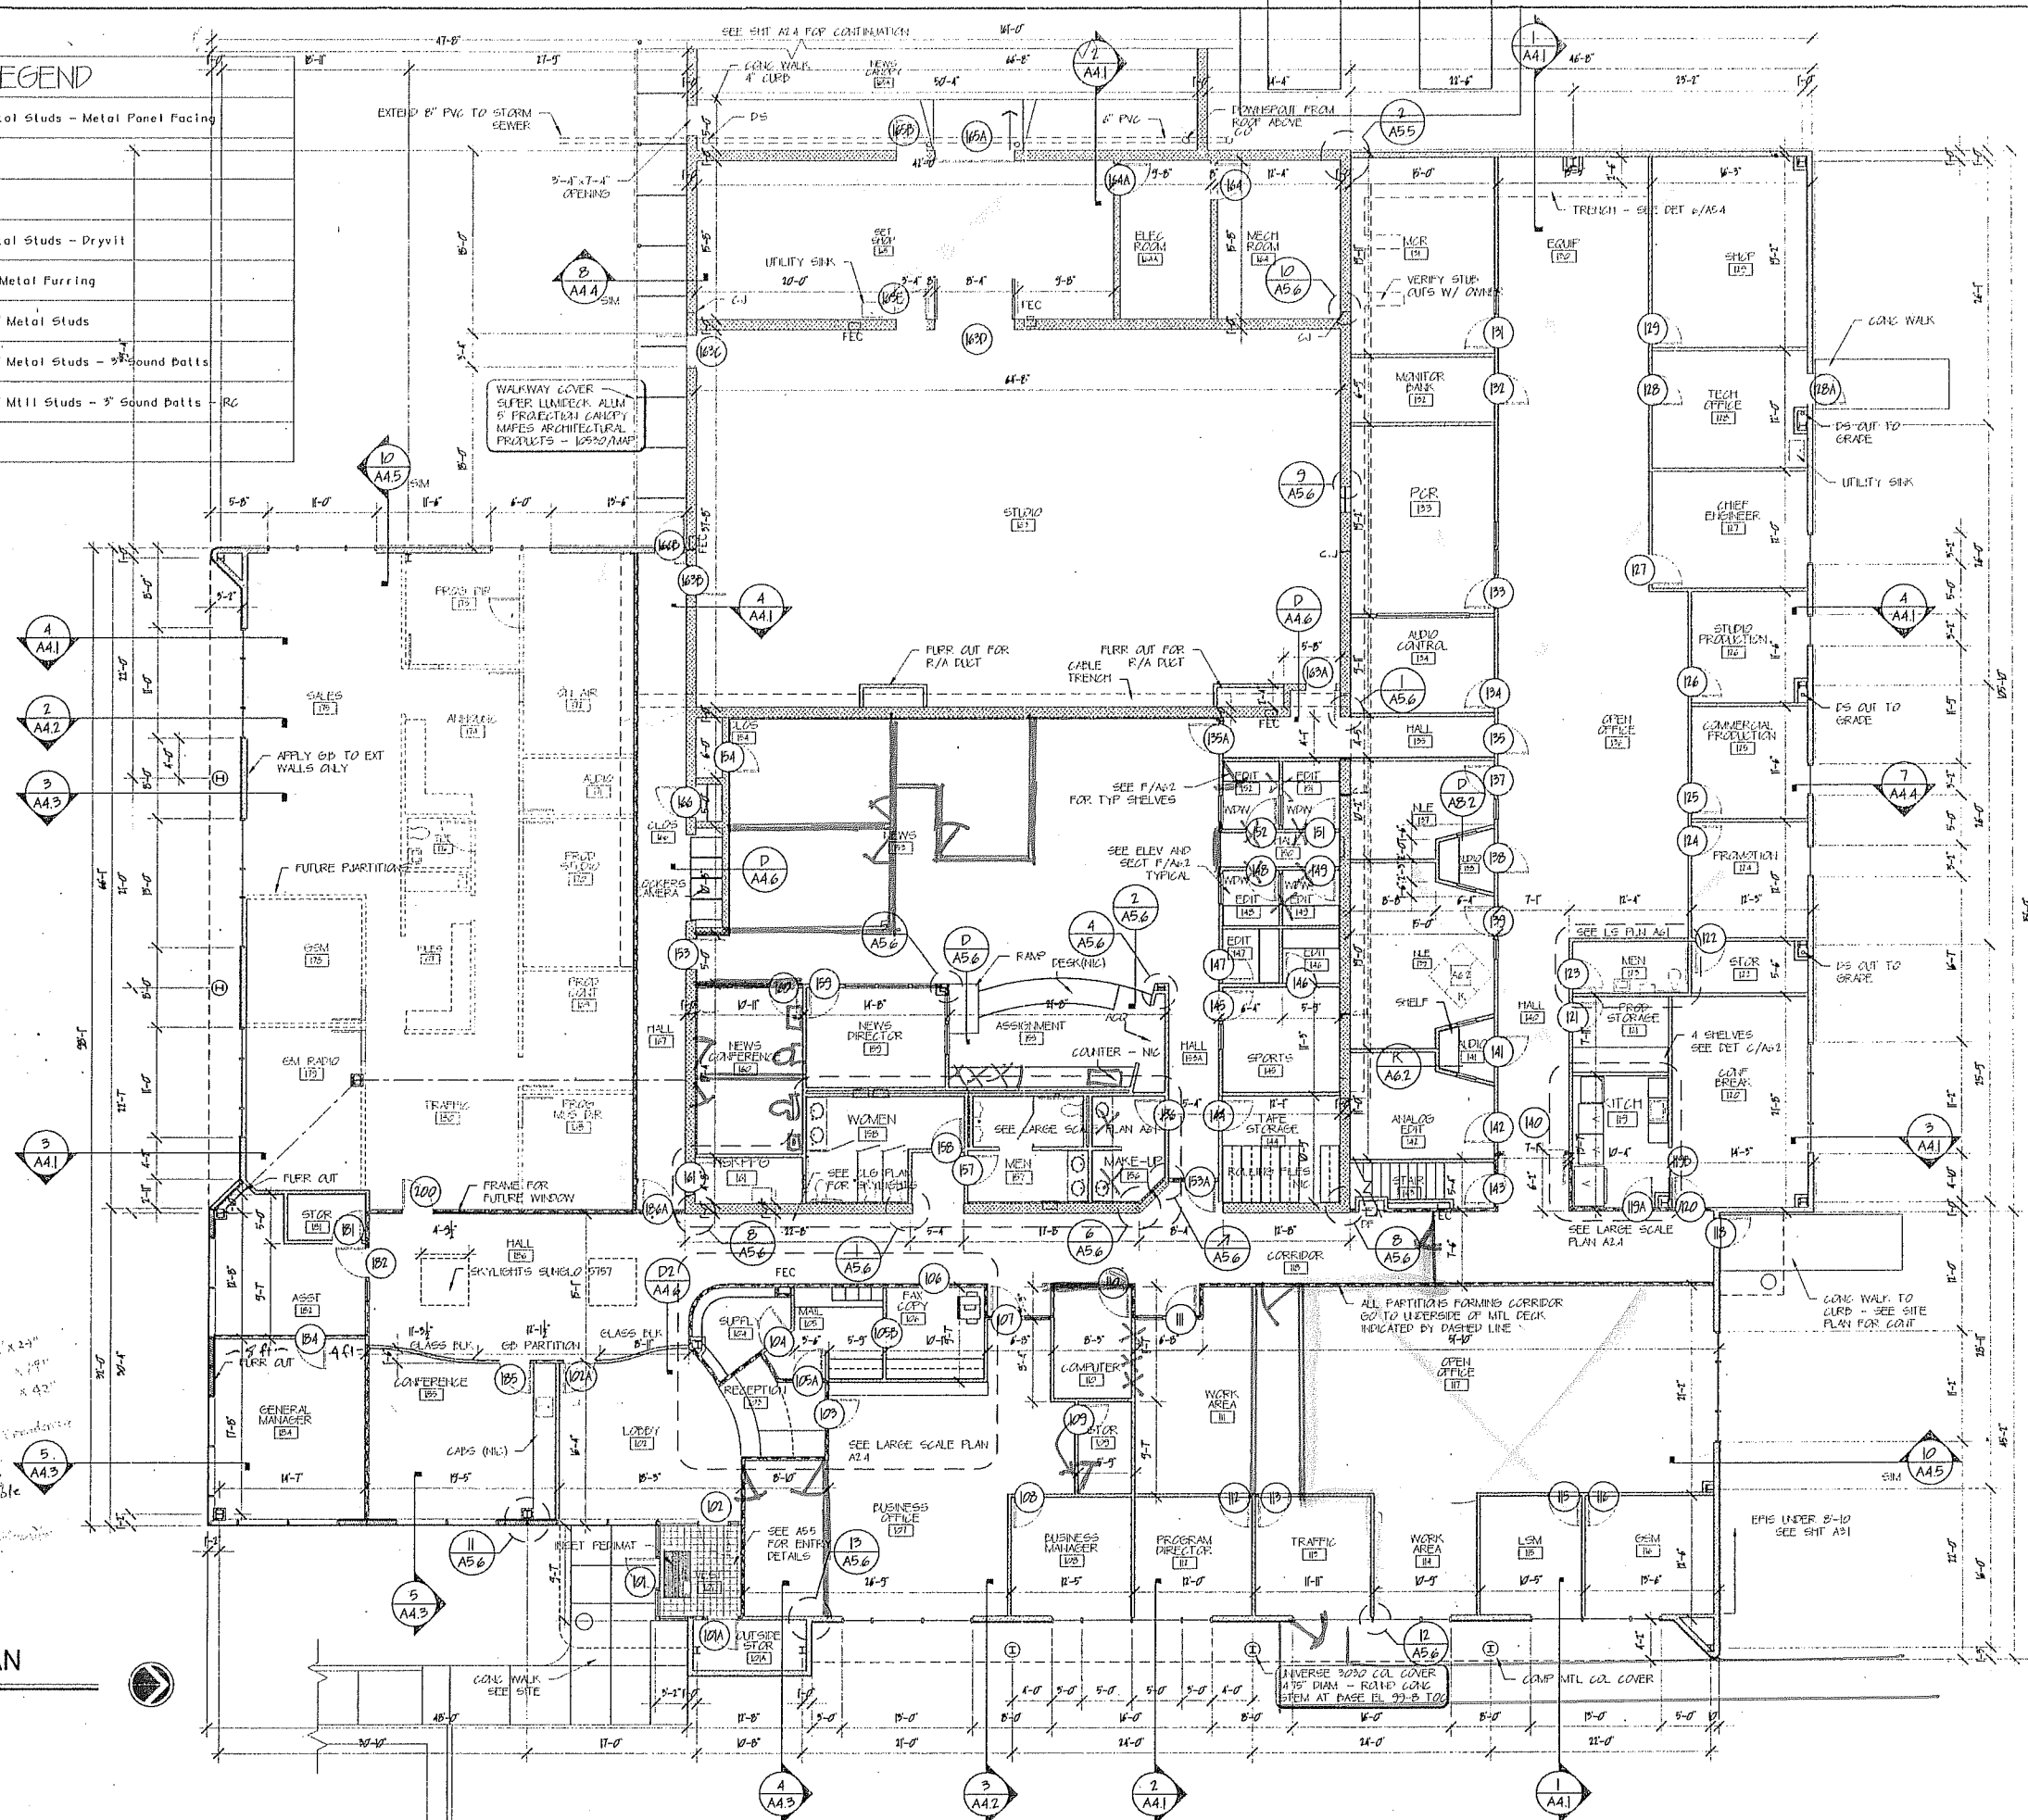

Handwritten notes in the lower-left corner:
 TU 5'0\"/>

REV	DATE
01	JUNE 15, 1997

A NEW BUILDING FOR
KTKA - NEWS SOURCE 49
 2121 SW CHELSEA DRIVE
 TOPEKA, KANSAS
FLOOR PLAN

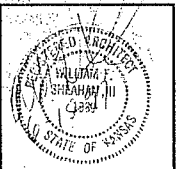

SHEET NO:
A2.1
 OF 24

P:\KTRK\49-A21 Tue Jun 17 14:56:23 1997
 P:\KTRK\49-A21