

2525 Rivermont  
Avenue  
Lynchburg, VA 24503


Sq. Footage per Floor  
Basement: 1616 Sq. Ft  
1<sup>st</sup> Floor: 1752 sq. ft  
2<sup>nd</sup> floor: 1729 sq. ft  
Attic: 1430 sq. ft  
Total: 6527 sq. ft

# Mid State Insurance

## Floor Plan

### Basement

Project number	Mid State
Date	2017
Drawn by	SG
Checked by	SG
<b>A101</b>	
Scale	1/4" = 1'-0"

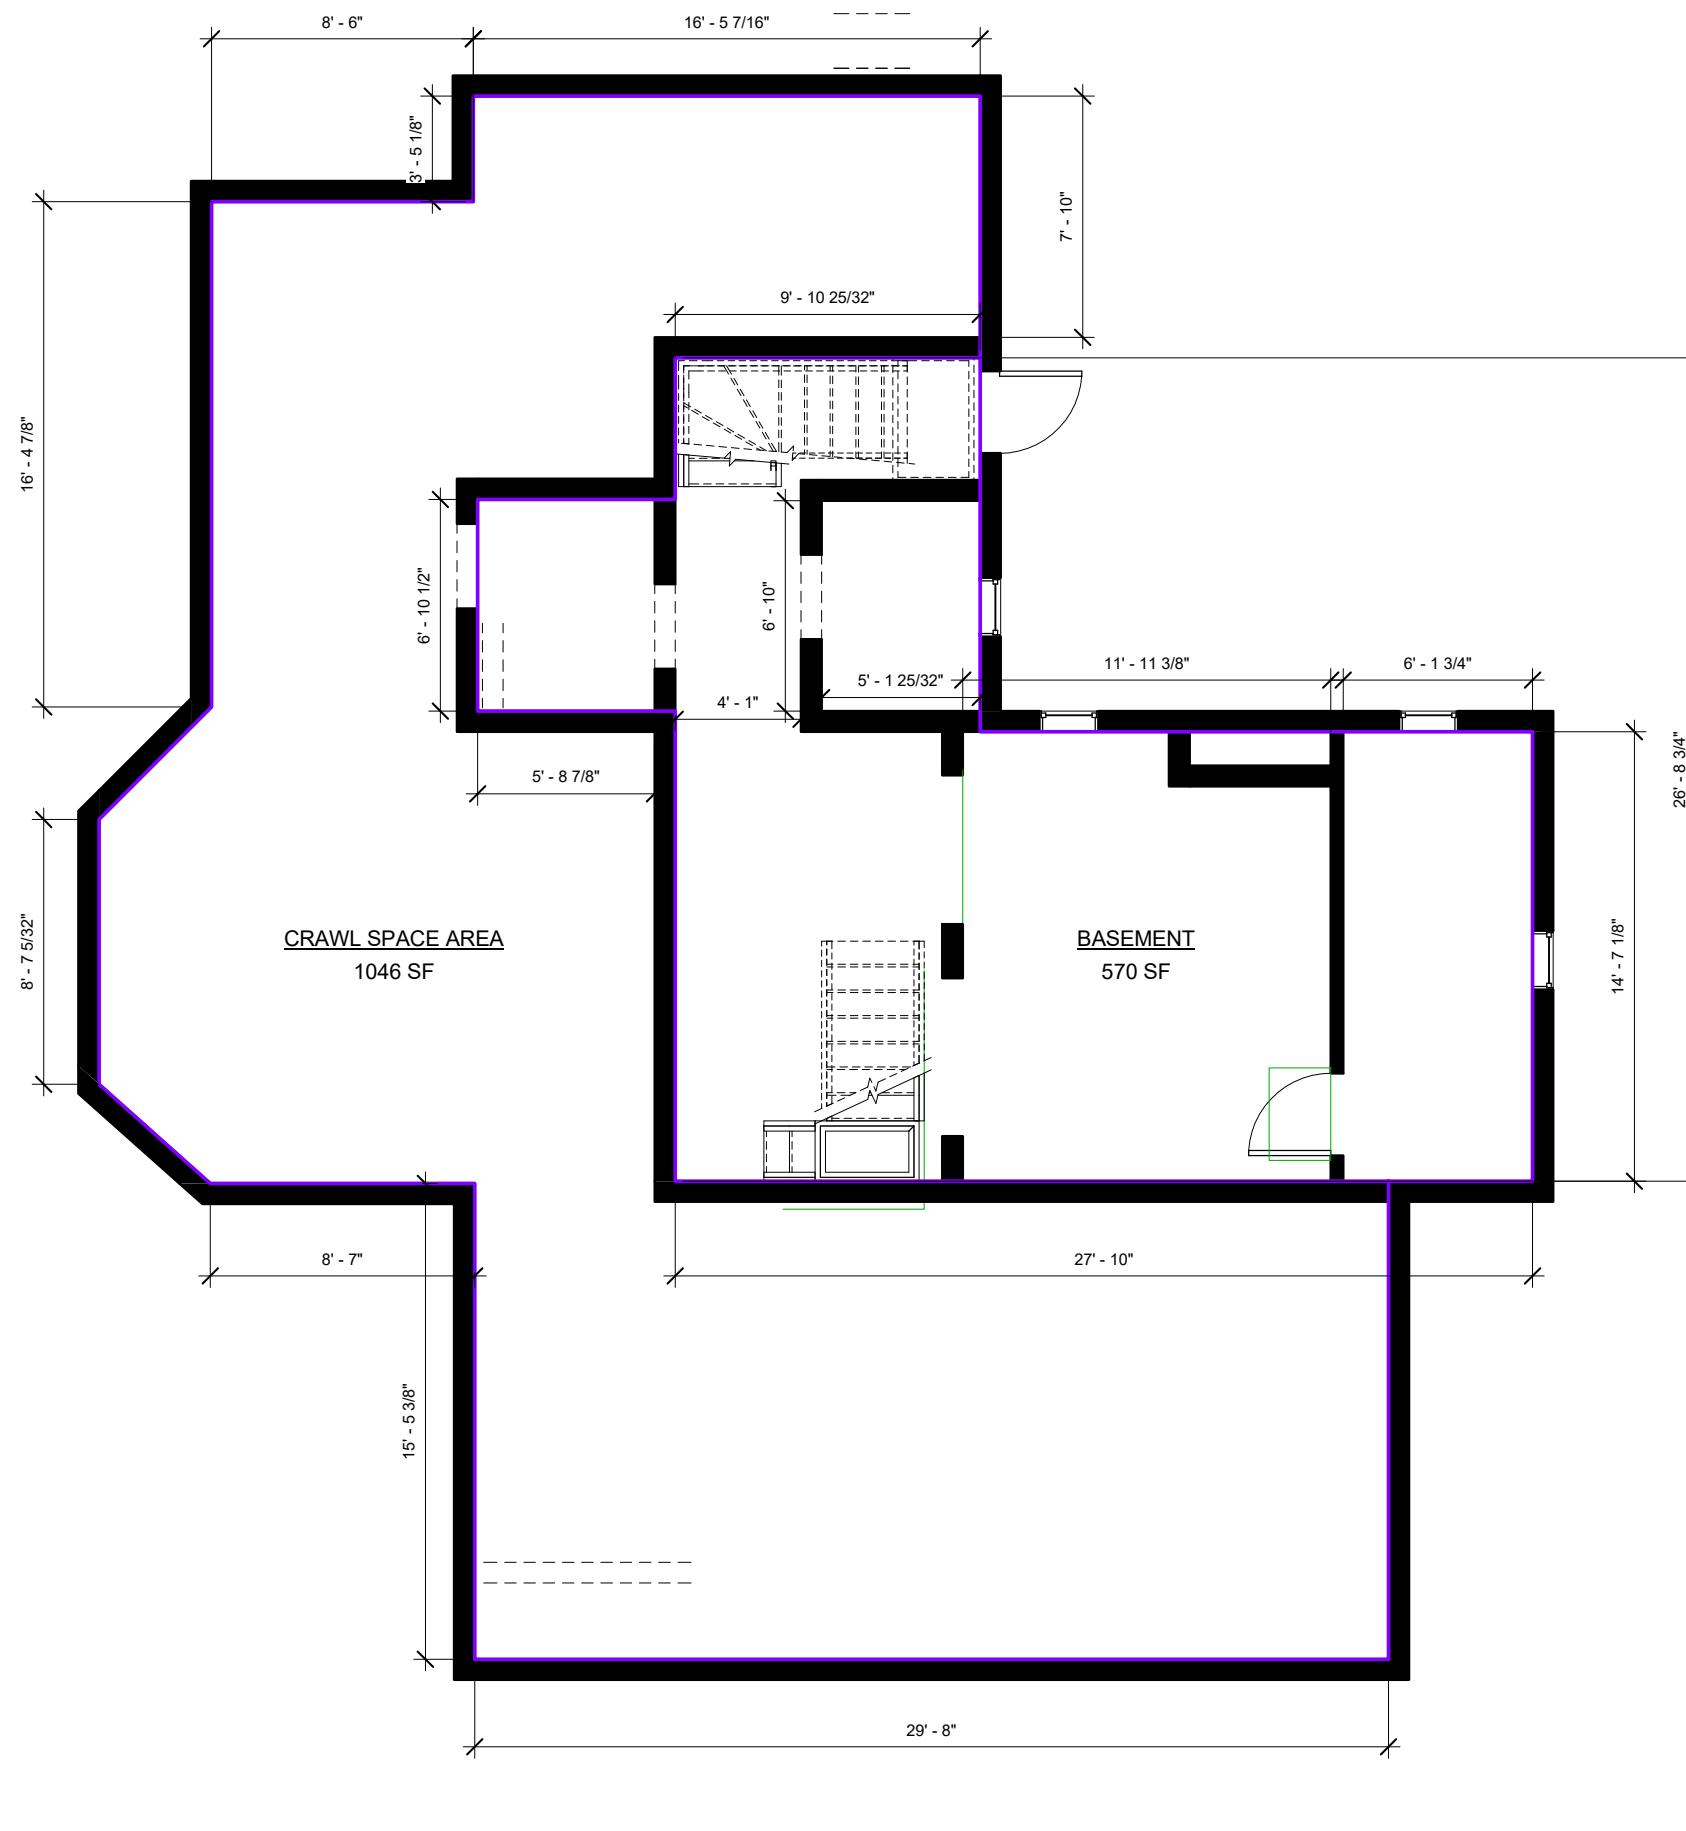

2525 Rivermont  
Avenue  
Lynchburg, VA 24503


Sq. Footage per Floor  
Basement: 1616 Sq. Ft  
1<sup>st</sup> Floor: 1752 sq. ft  
2<sup>nd</sup> floor: 1729 sq. ft  
Attic: 1430 sq. ft  
Total: 6527 sq. ft

Mid State Insurance  
Floor Plan  
1st Floor

Project number Mid State  
Date 2017  
Drawn by SG  
Checked by SG

A102

Scale 1/4" = 1'-0"

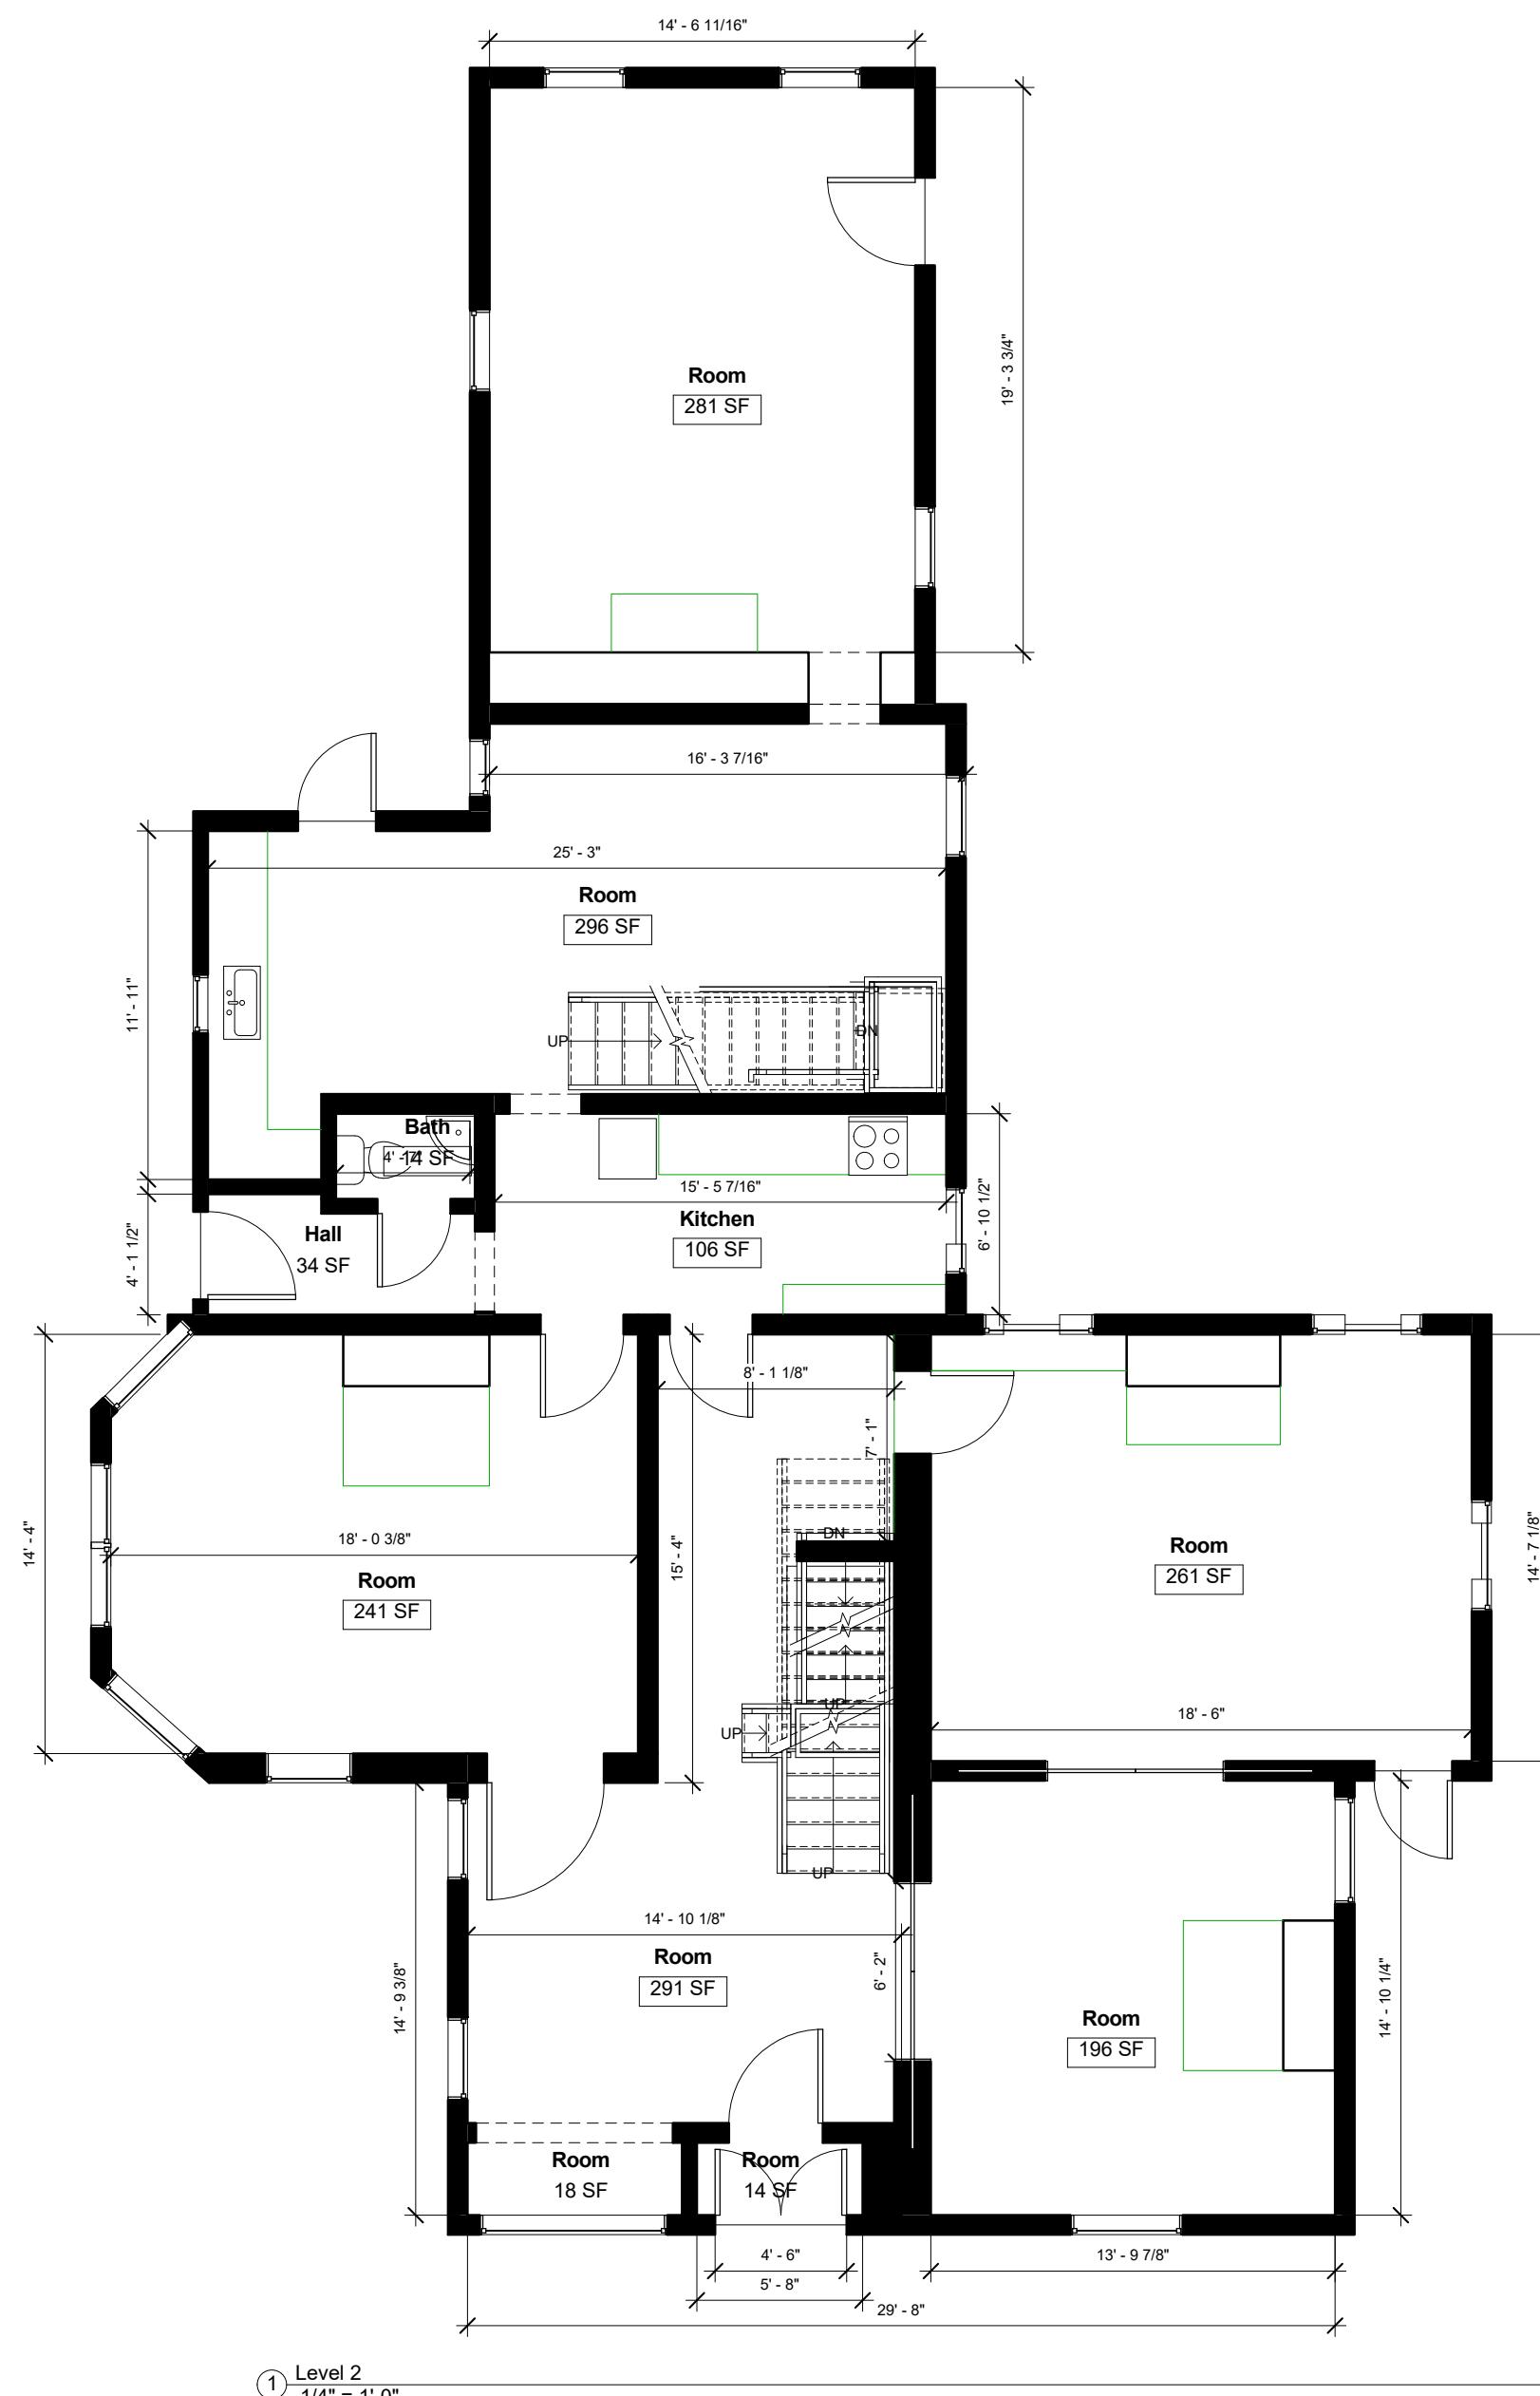

2525 Rivermont  
Avenue  
Lynchburg, VA 24503


Sq. Footage per Floor  
Basement: 1616 Sq. Ft  
1<sup>st</sup> Floor: 1752 sq. ft  
2<sup>nd</sup> floor: 1729 sq. ft  
Attic: 1430 sq. ft  
Total: 6527 sq. ft

Mid State Insurance  
Floor Plan  
2nd Floor

Project number Mid State  
Date 2017  
Drawn by SG  
Checked by SG


A103

Scale 1/4" = 1'-0"

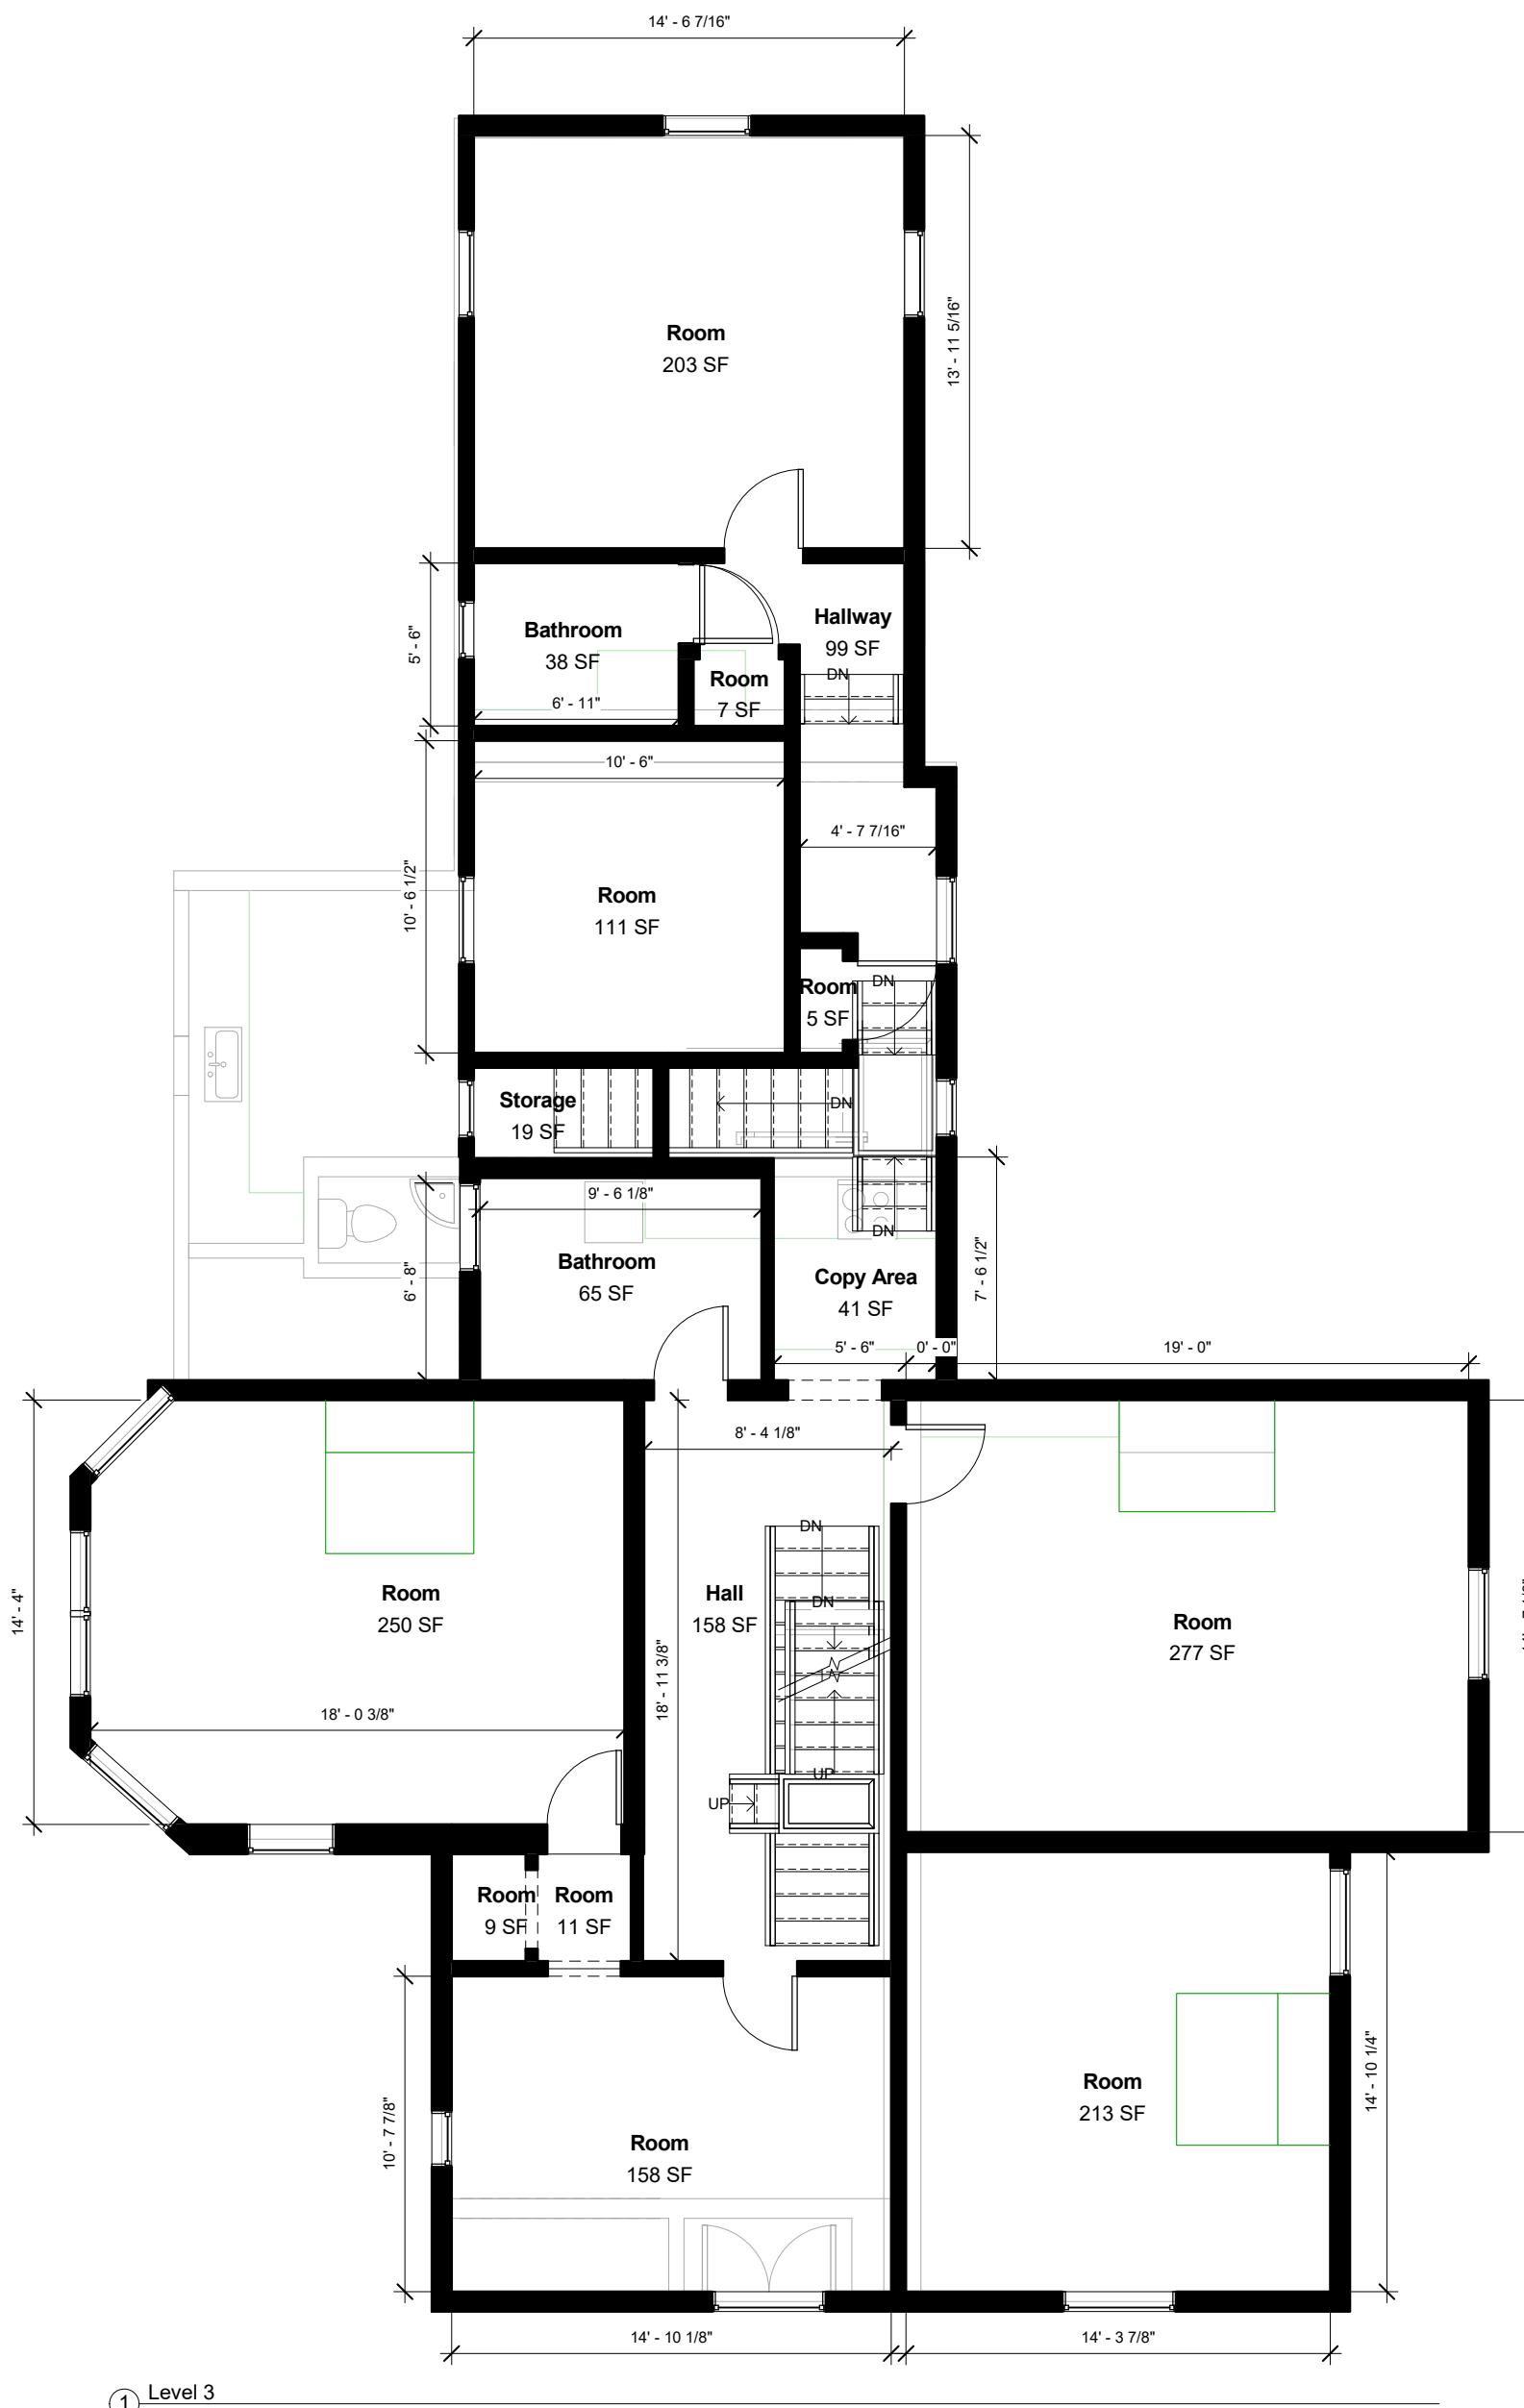

2525 Rivermont  
Avenue  
Lynchburg, VA 24503

Sq. Footage per Floor  
Basement: 1616 Sq. Ft  
1<sup>st</sup> Floor: 1752 sq. ft  
2<sup>nd</sup> floor: 1729 sq. ft  
Attic: 1430 sq. ft  
Total: 6527 sq. ft

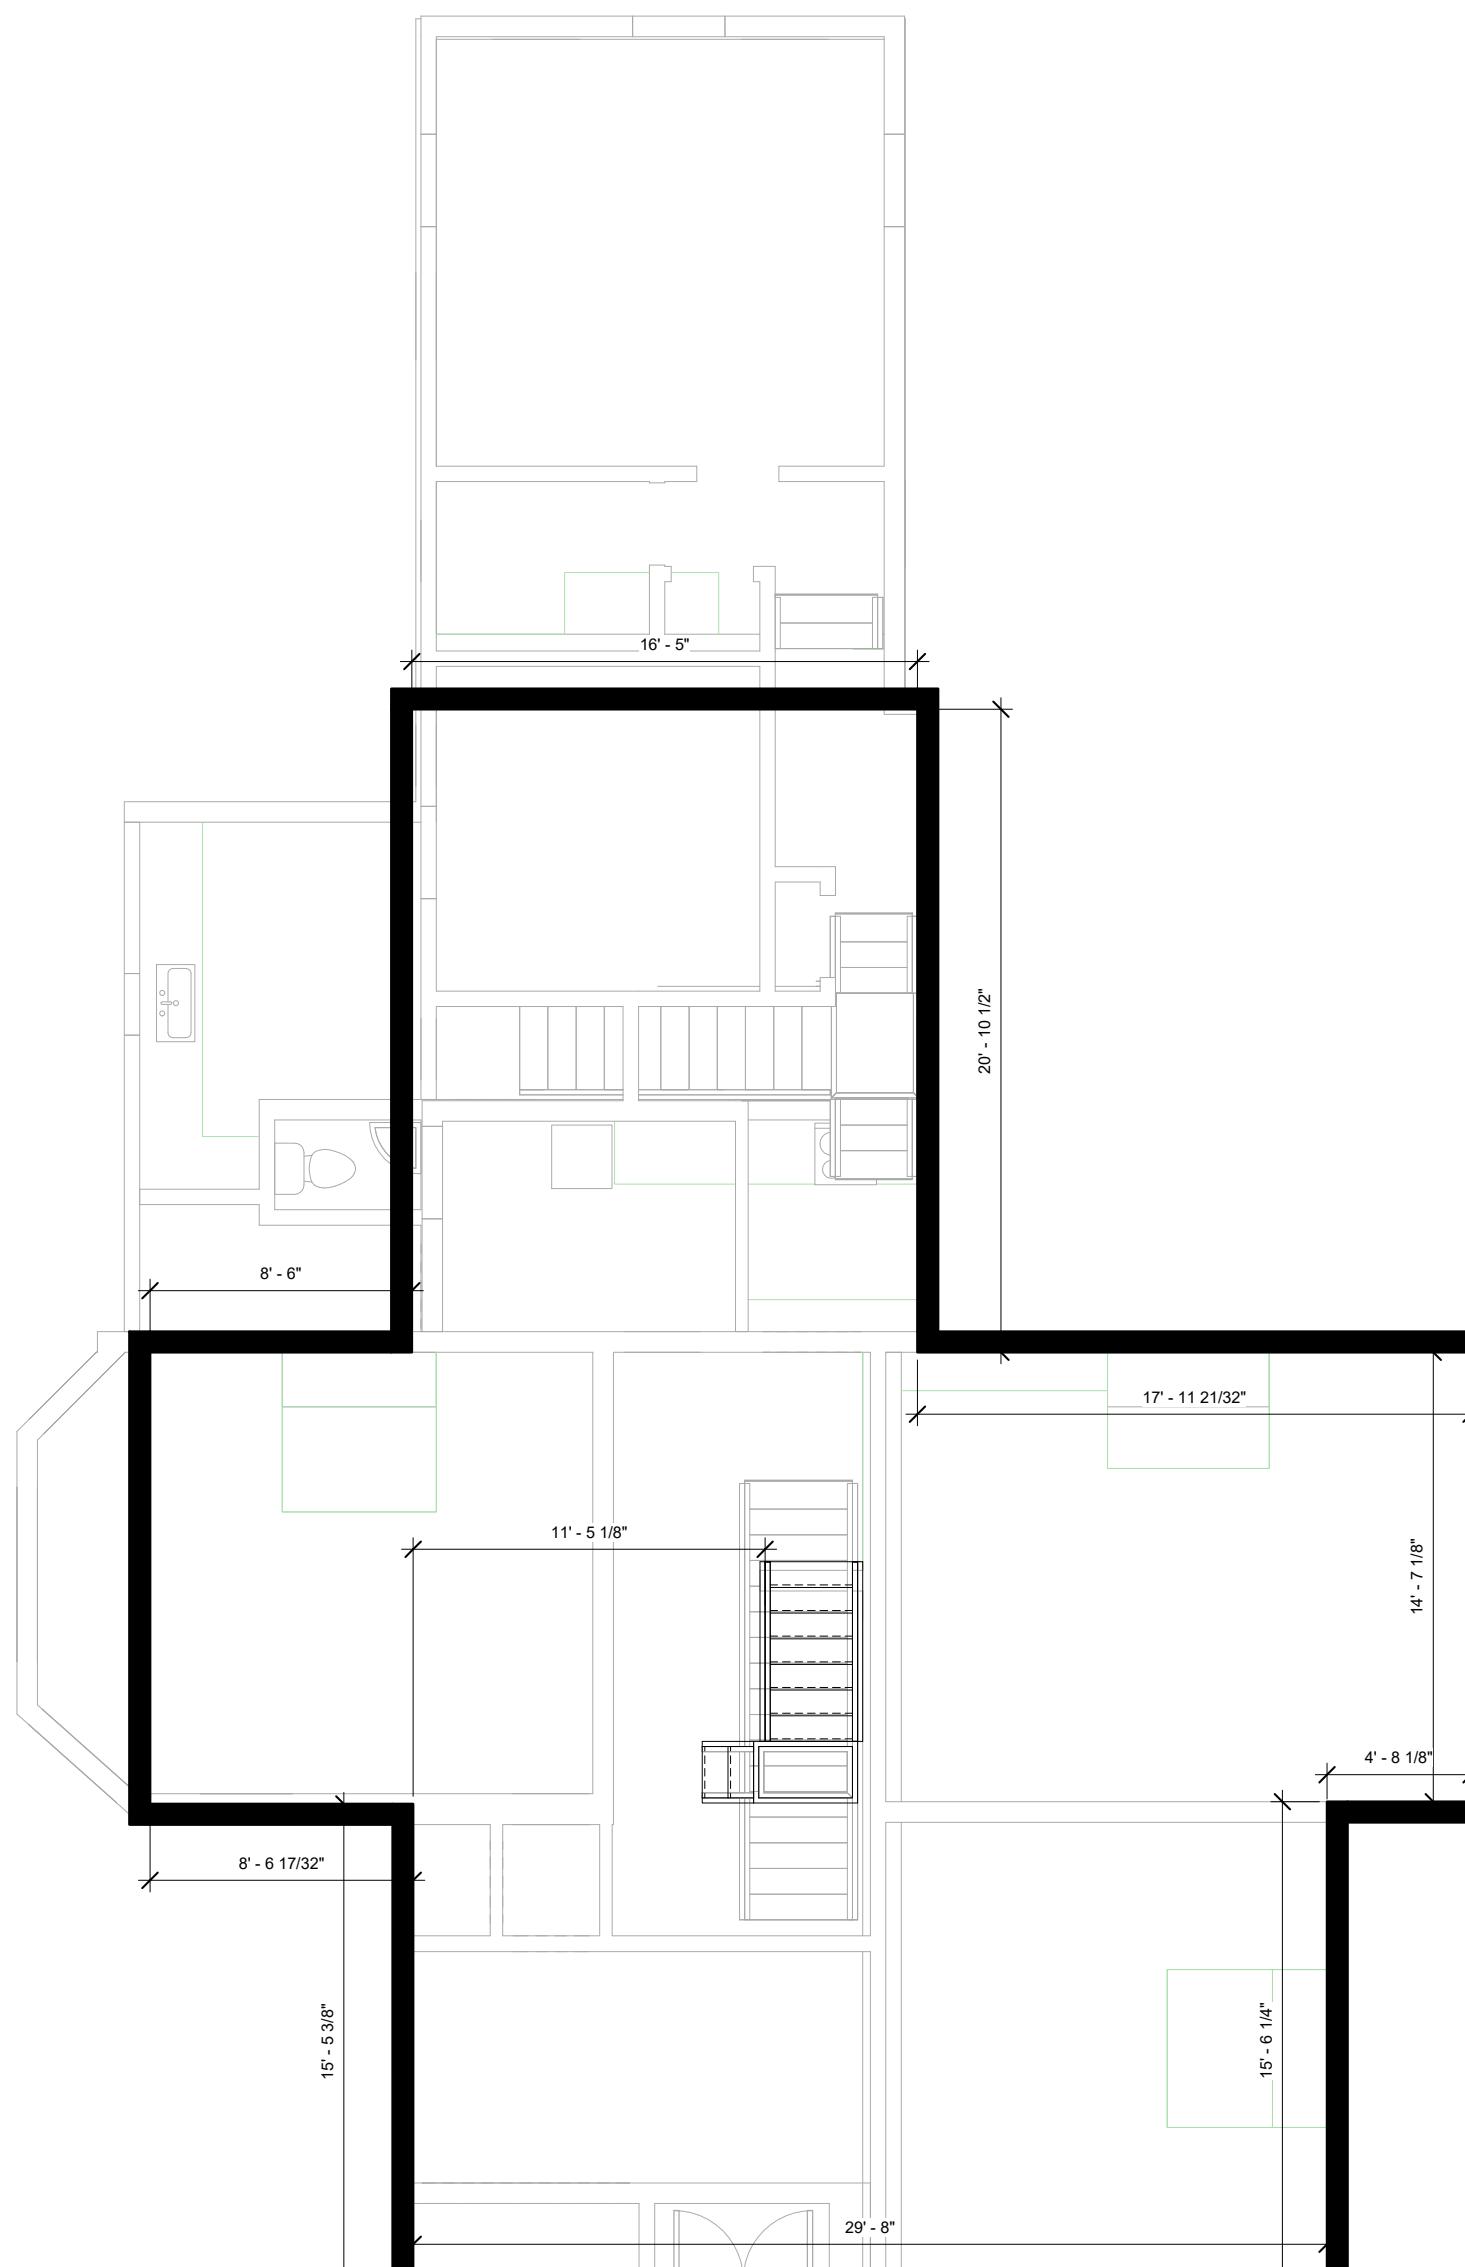

Mid State Insurance  
Floor Plan  
Attic

Project number	Mid State
Date	2017
Drawn by	SG
Checked by	SG

A104

Scale 1/4" = 1'-0"