


SECTION

PLAN

PARTITION TYPE

SCALE: 1 1/2" = 1'-0"

101

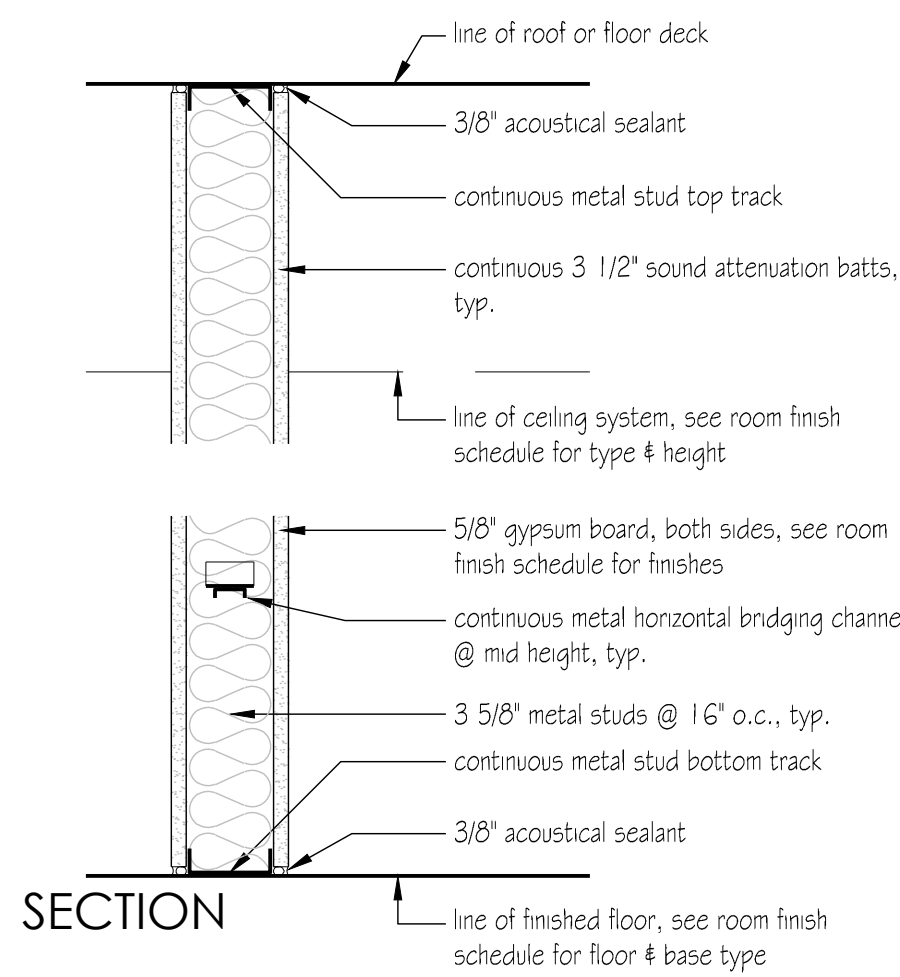


SECTION

PLAN

PARTITION TYPE SMOKE RESISTIVE PARTITION

SCALE: 1 1/2" = 1'-0"

102

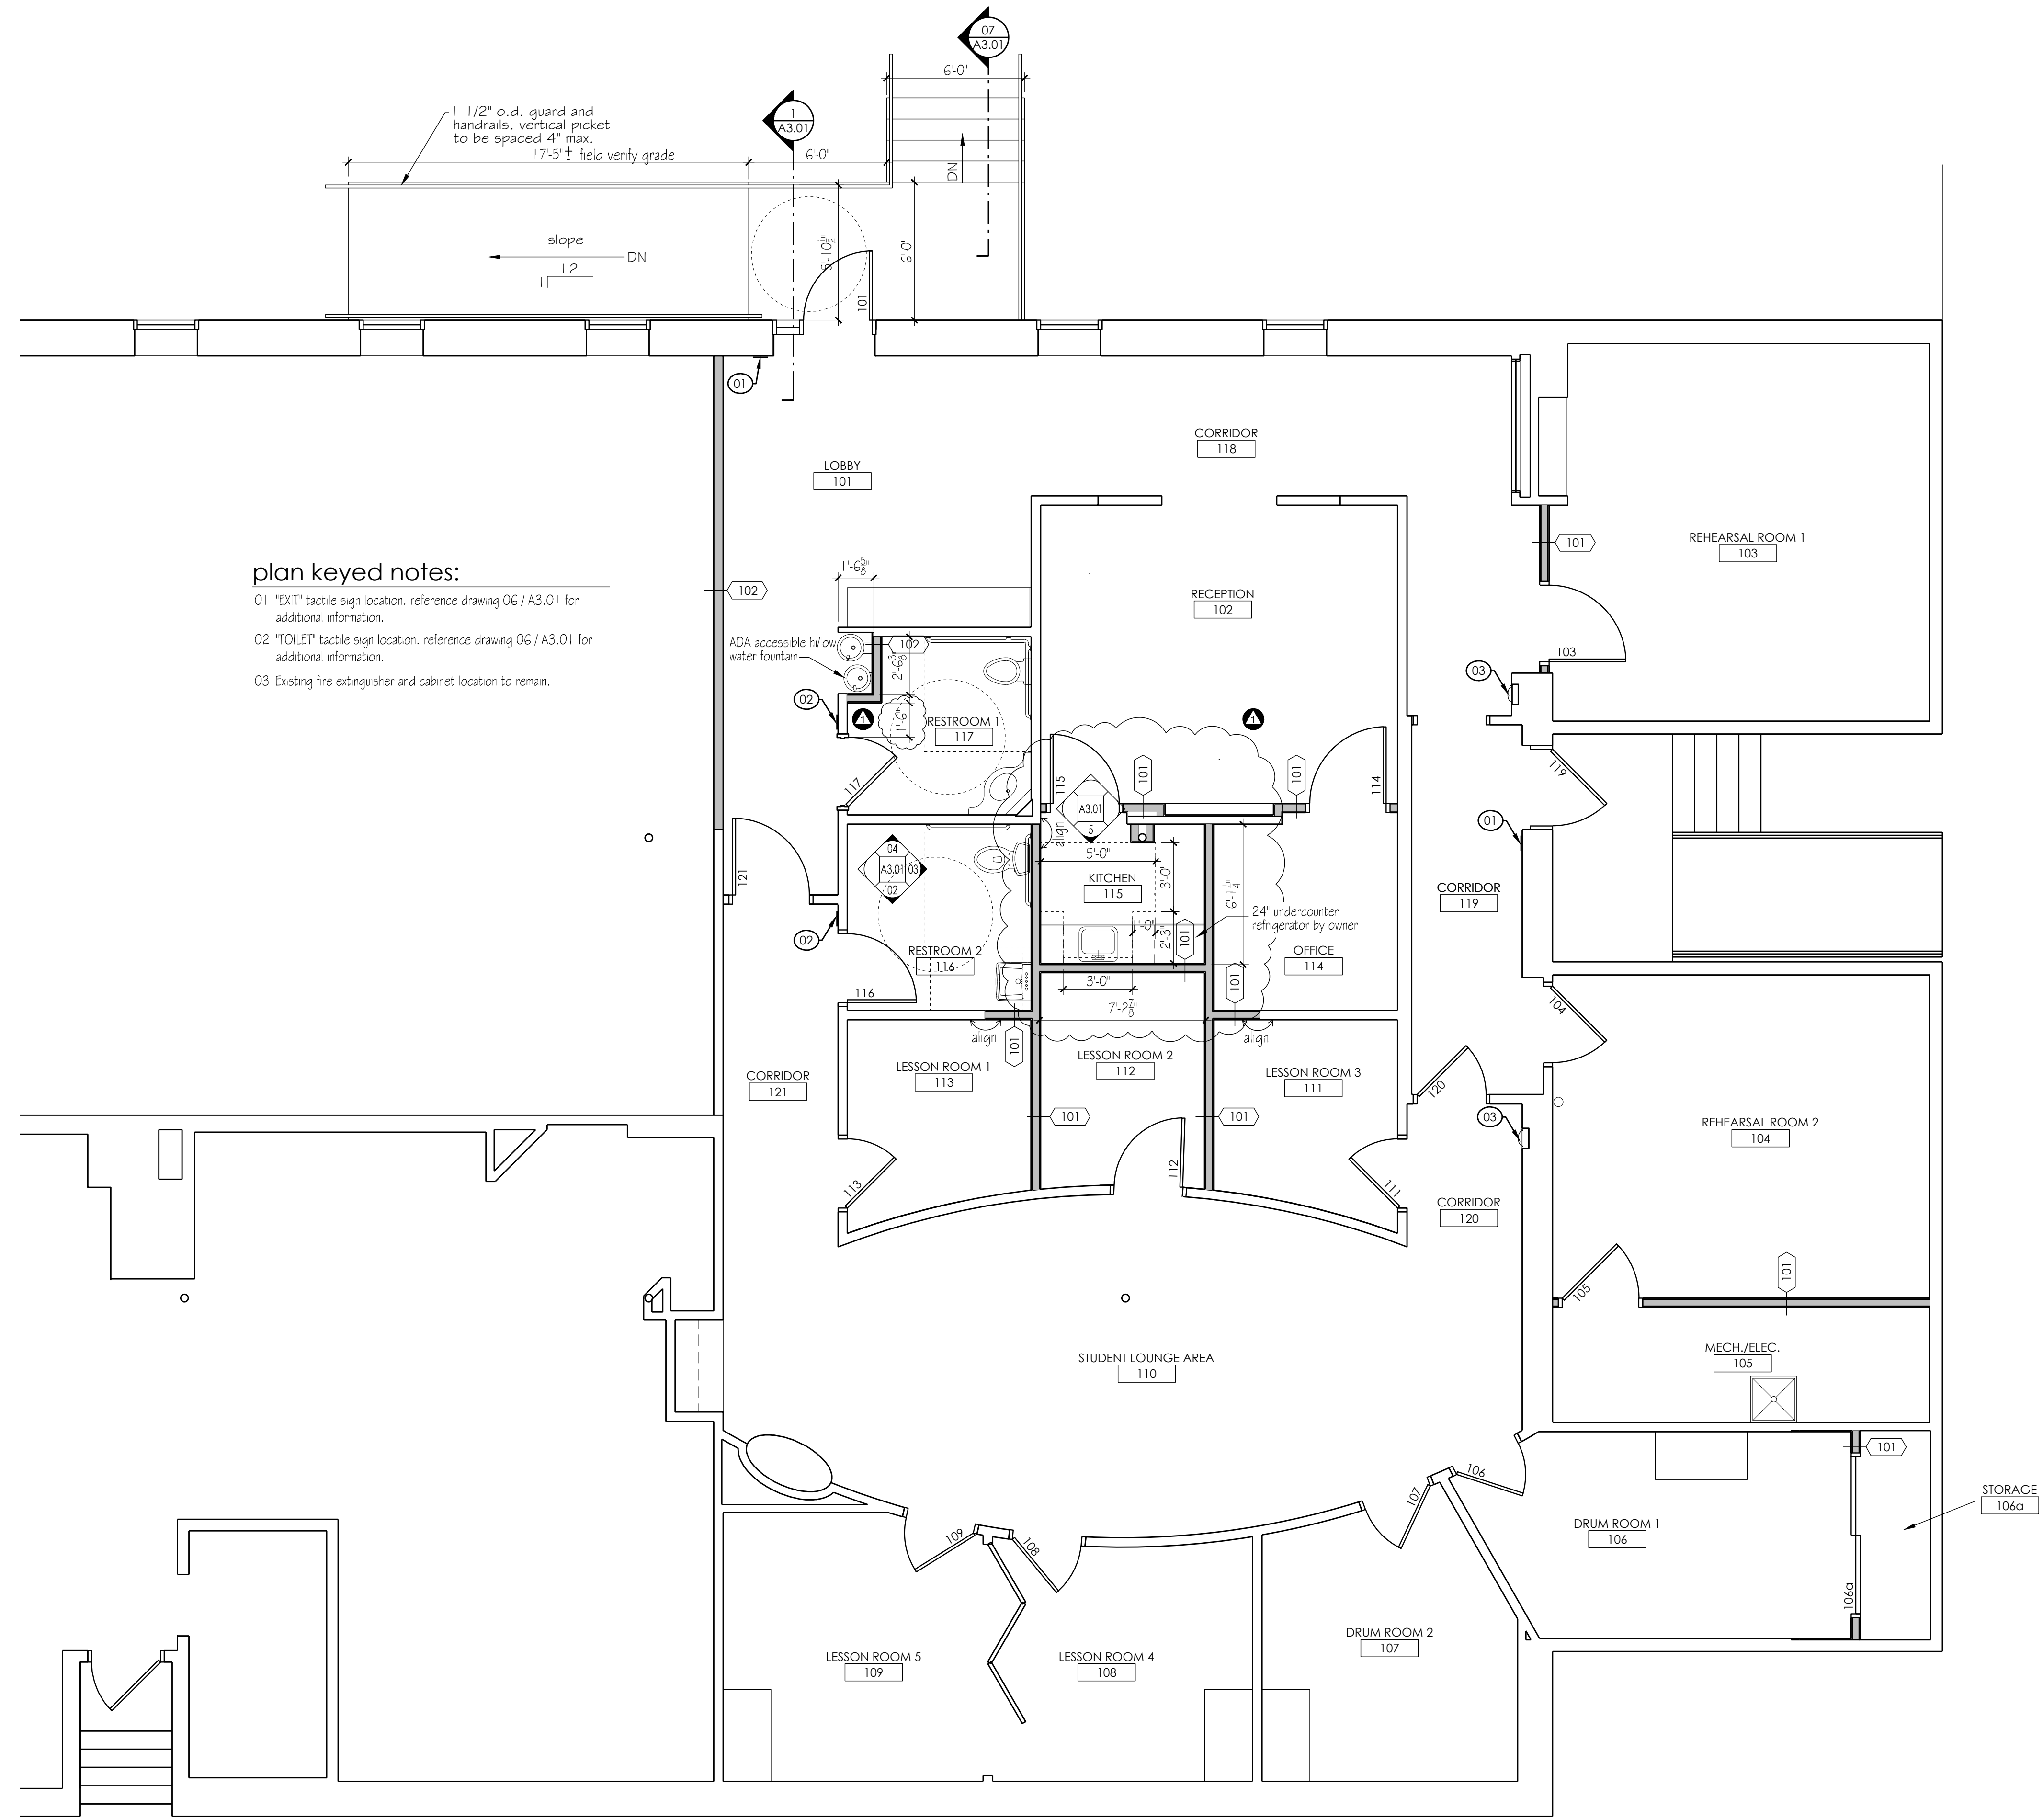

FLOOR PLAN  
SCALE: 1/4" = 1'

plan keyed notes:

- 01 "EXIT" tactile sign location. reference drawing 06 / A3.01 for additional information.
- 02 "TOILET" tactile sign location. reference drawing 06 / A3.01 for additional information.
- 03 Existing fire extinguisher and cabinet location to remain.

Proj No. 0000.00	Date: 07.17.14
Rev. #1 - 09.22.14 Code Review	

floor plan

A2.01

ISSUED FOR DEMOLITION PERMIT