



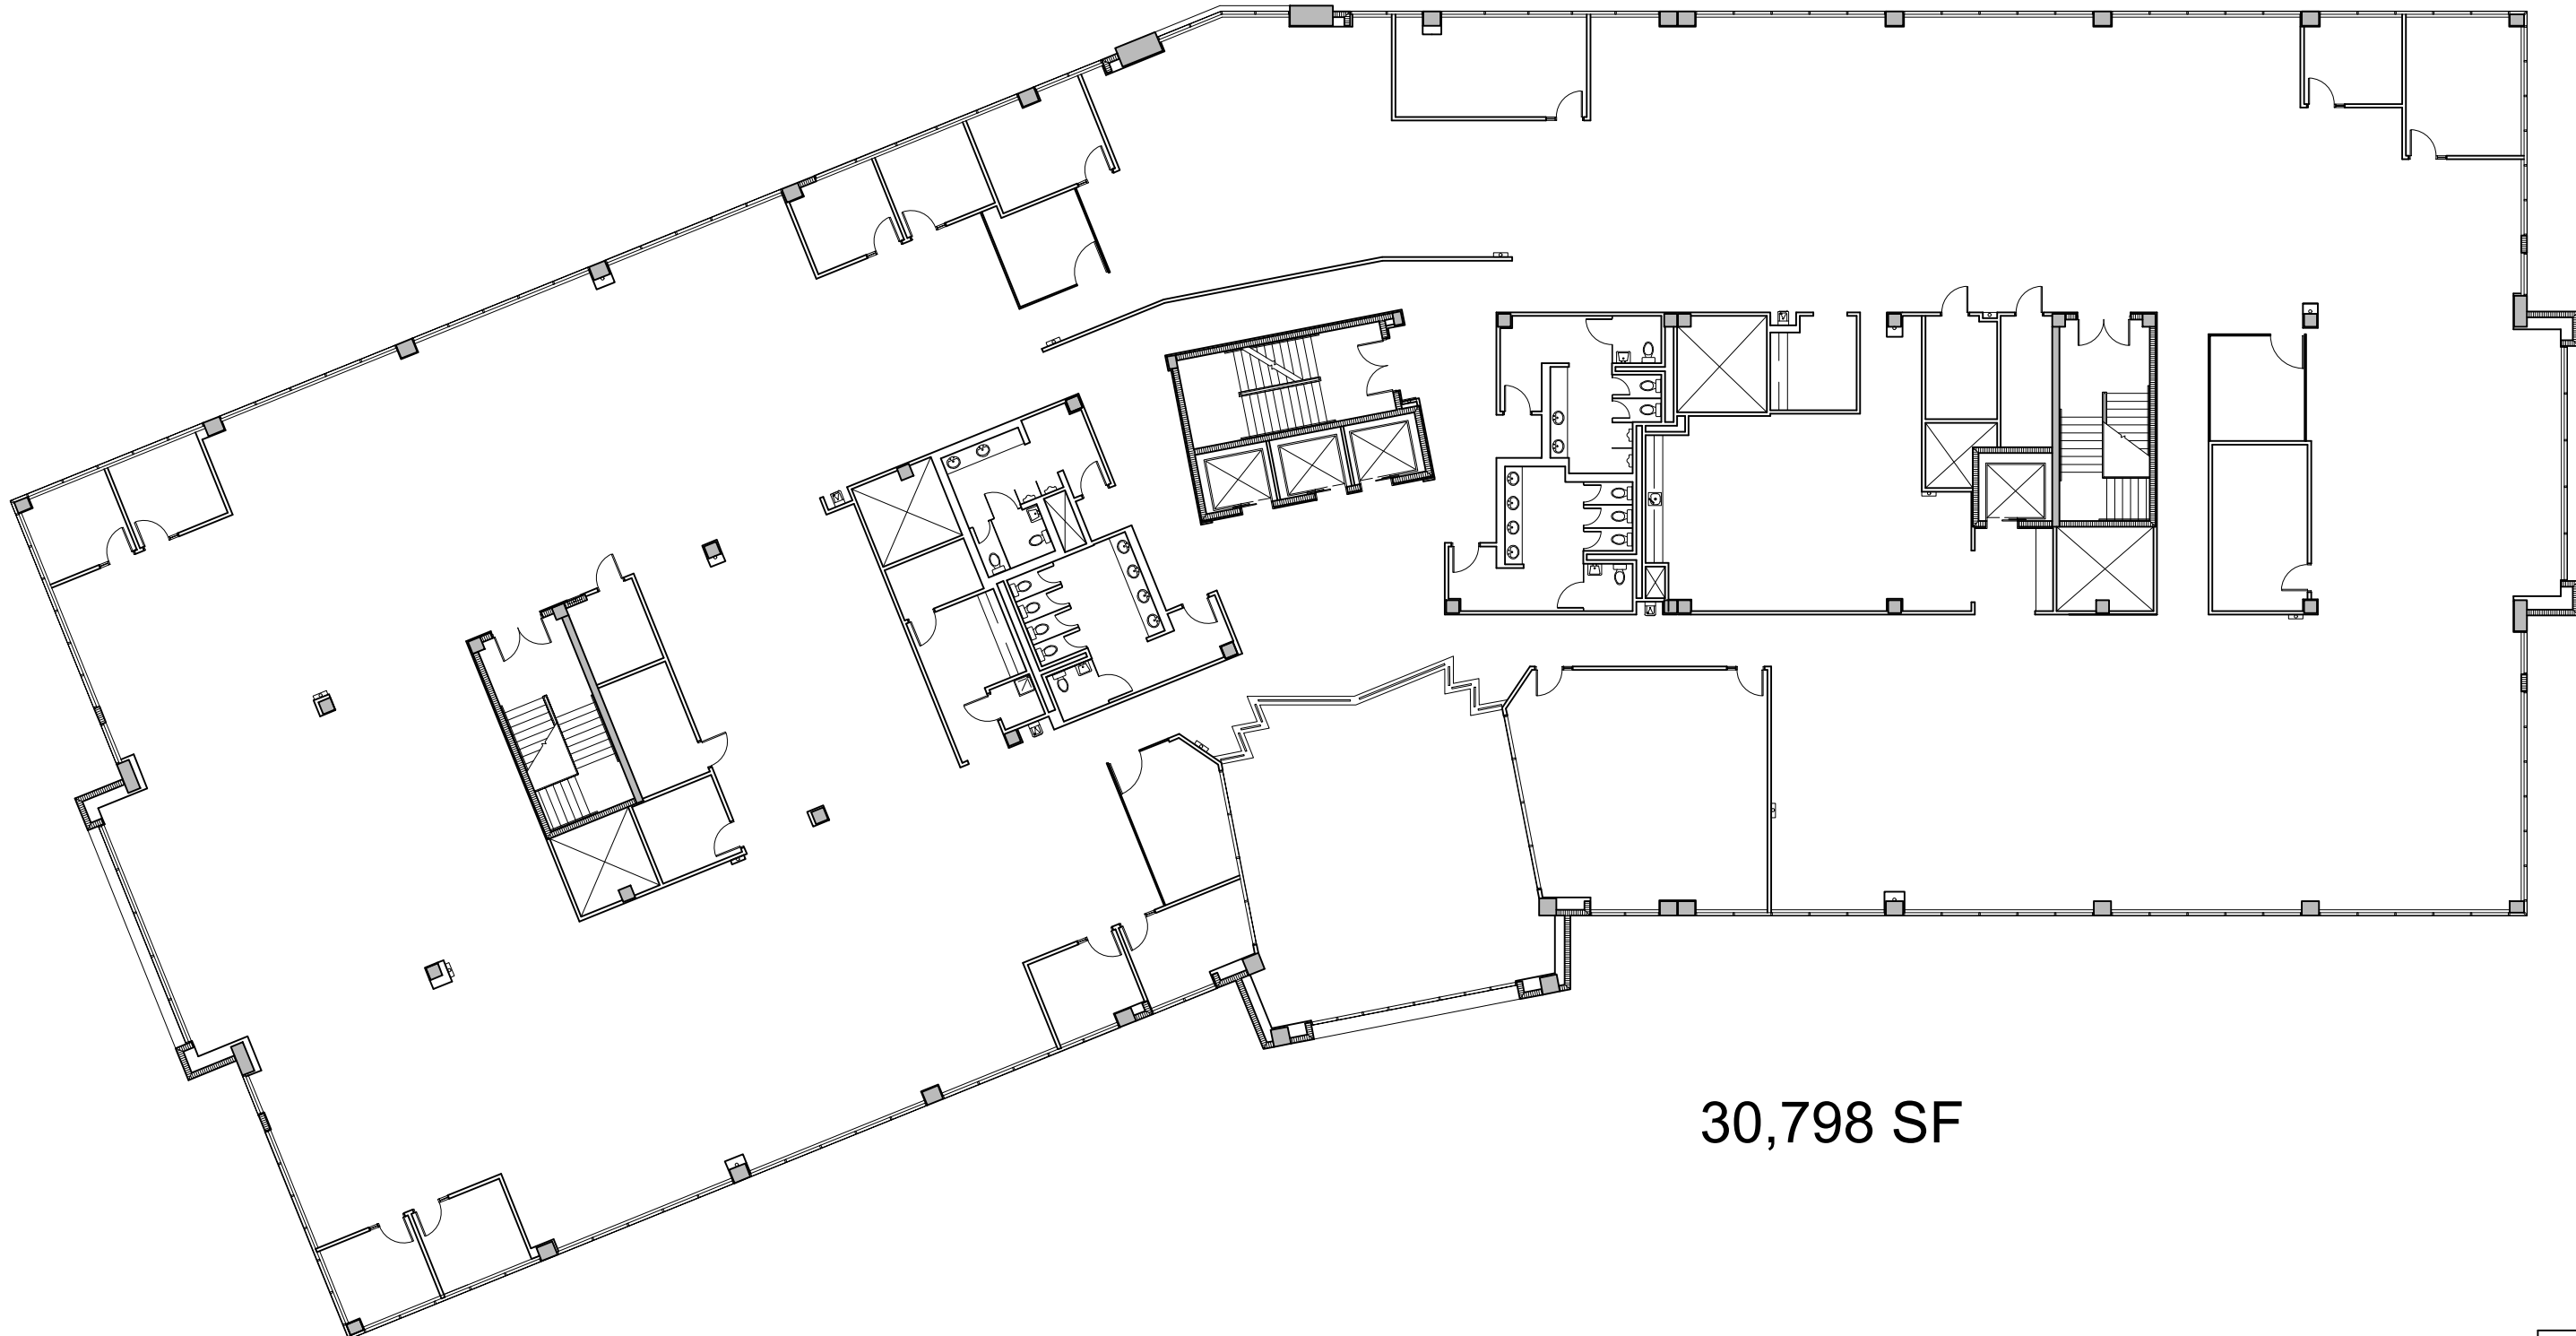

30,798 SF

**1**  
**SK-2.2** **SECOND FLOOR PLAN**  
Plantation Office Park – Building 6101

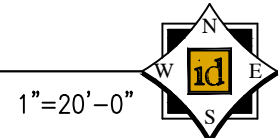

1"=20'-0"

|             |            |
|-------------|------------|
| PROJECT NO: | 1715-00    |
| DRAWN BY:   | VS         |
| DATE:       | 04/19/2021 |
| SCALE:      | AS NOTED   |
| SHEET NO:   | SK-2.2     |