




MICHAEL A. HALL ARCHITECT, LLC
 600 NORTH 4TH STREET, SUITE 404
 PHOENIX, ARIZONA 85004
 PHONE: 602-258-6048


**GENTLE DENTAL
 PEORIA**
 15182 & 15188 N. 75TH AVENUE
 PEORIA, ARIZONA

NO. OF SHEETS	1
NO. OF SHEETS USED	1
DATE	11/17/17
BY	DAVID REYNOLDS
REVIEWED BY	
DATE	

SHEET
A1

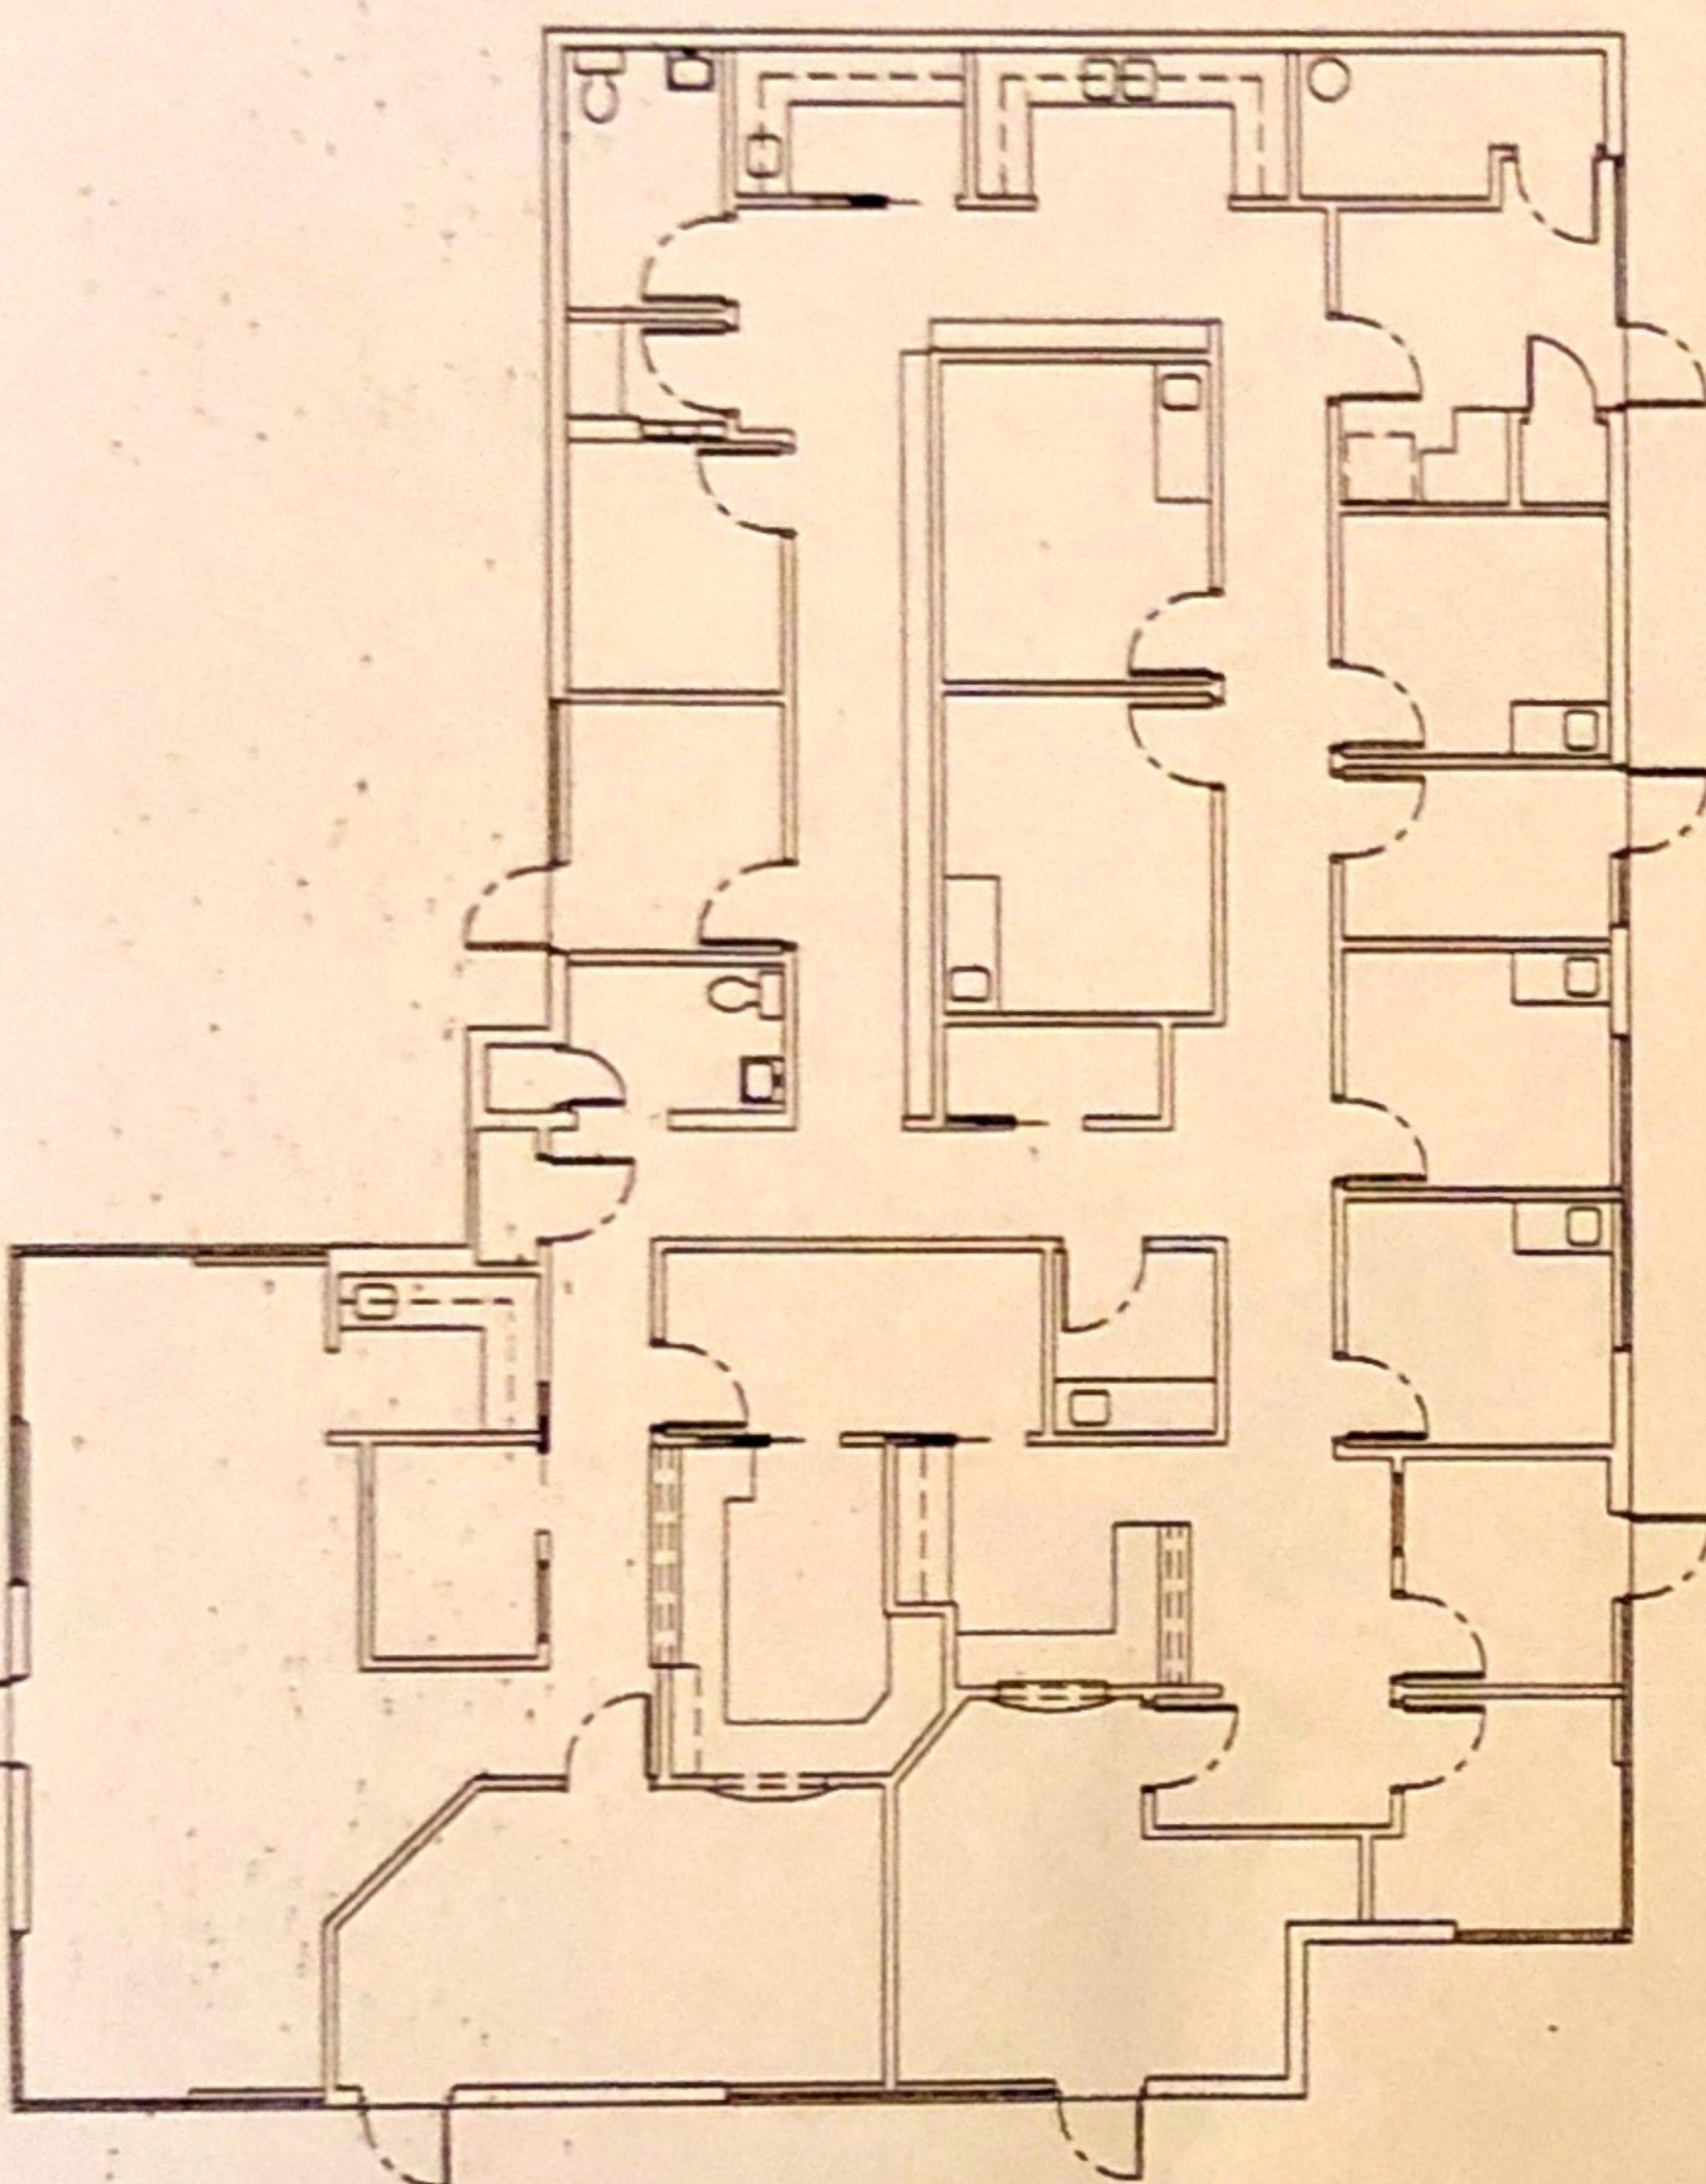

FLOOR PLAN 15188 SUITE 280
 SCALE: 1/4" = 1'-0"
 PROJECT NORTH

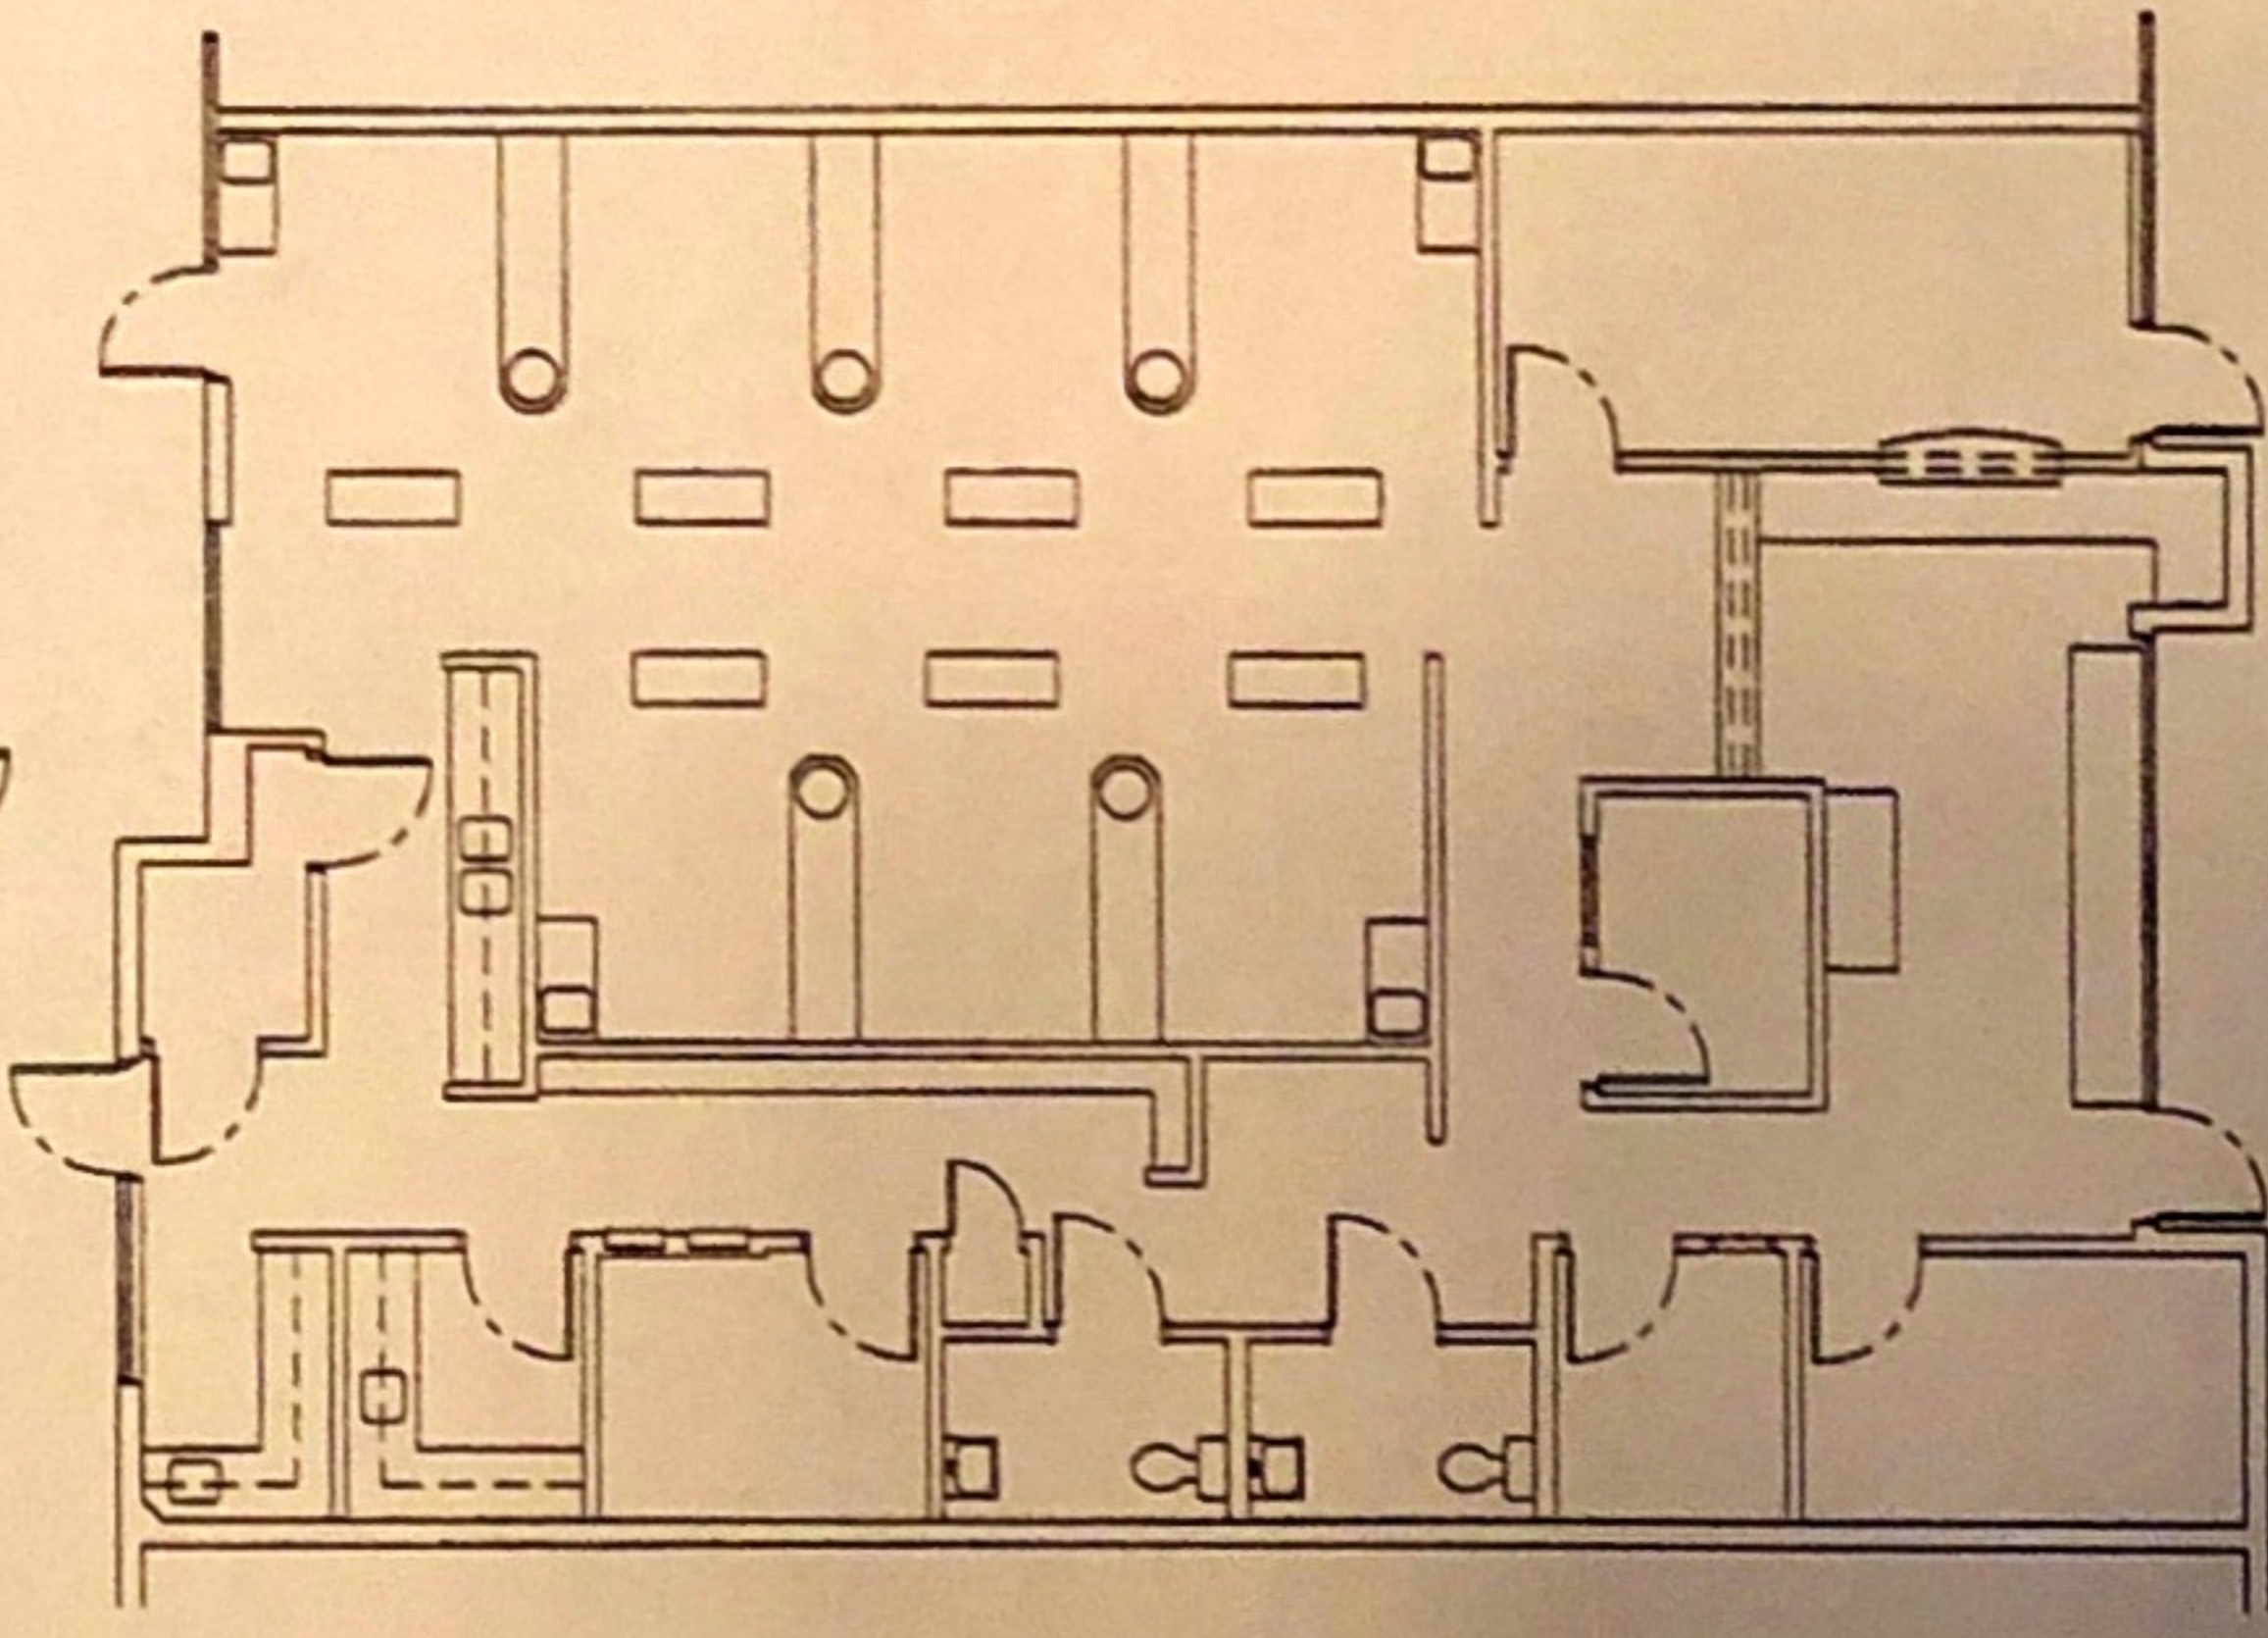

FLOOR PLAN 15182 SUITE 120
 SCALE: 1/4" = 1'-0"
 PROJECT NORTH

ANY CONTRACTOR, SUB CONTRACTOR AND/OR SUPPLIER IS HEREBY NOTIFIED THAT THIS PROJECT IS SUBJECT TO THE ARIZONA SURETY PROMPT PAYMENT LEGISLATION, AS IT APPLIES TO THE WORKSHOWN SERVICES.