


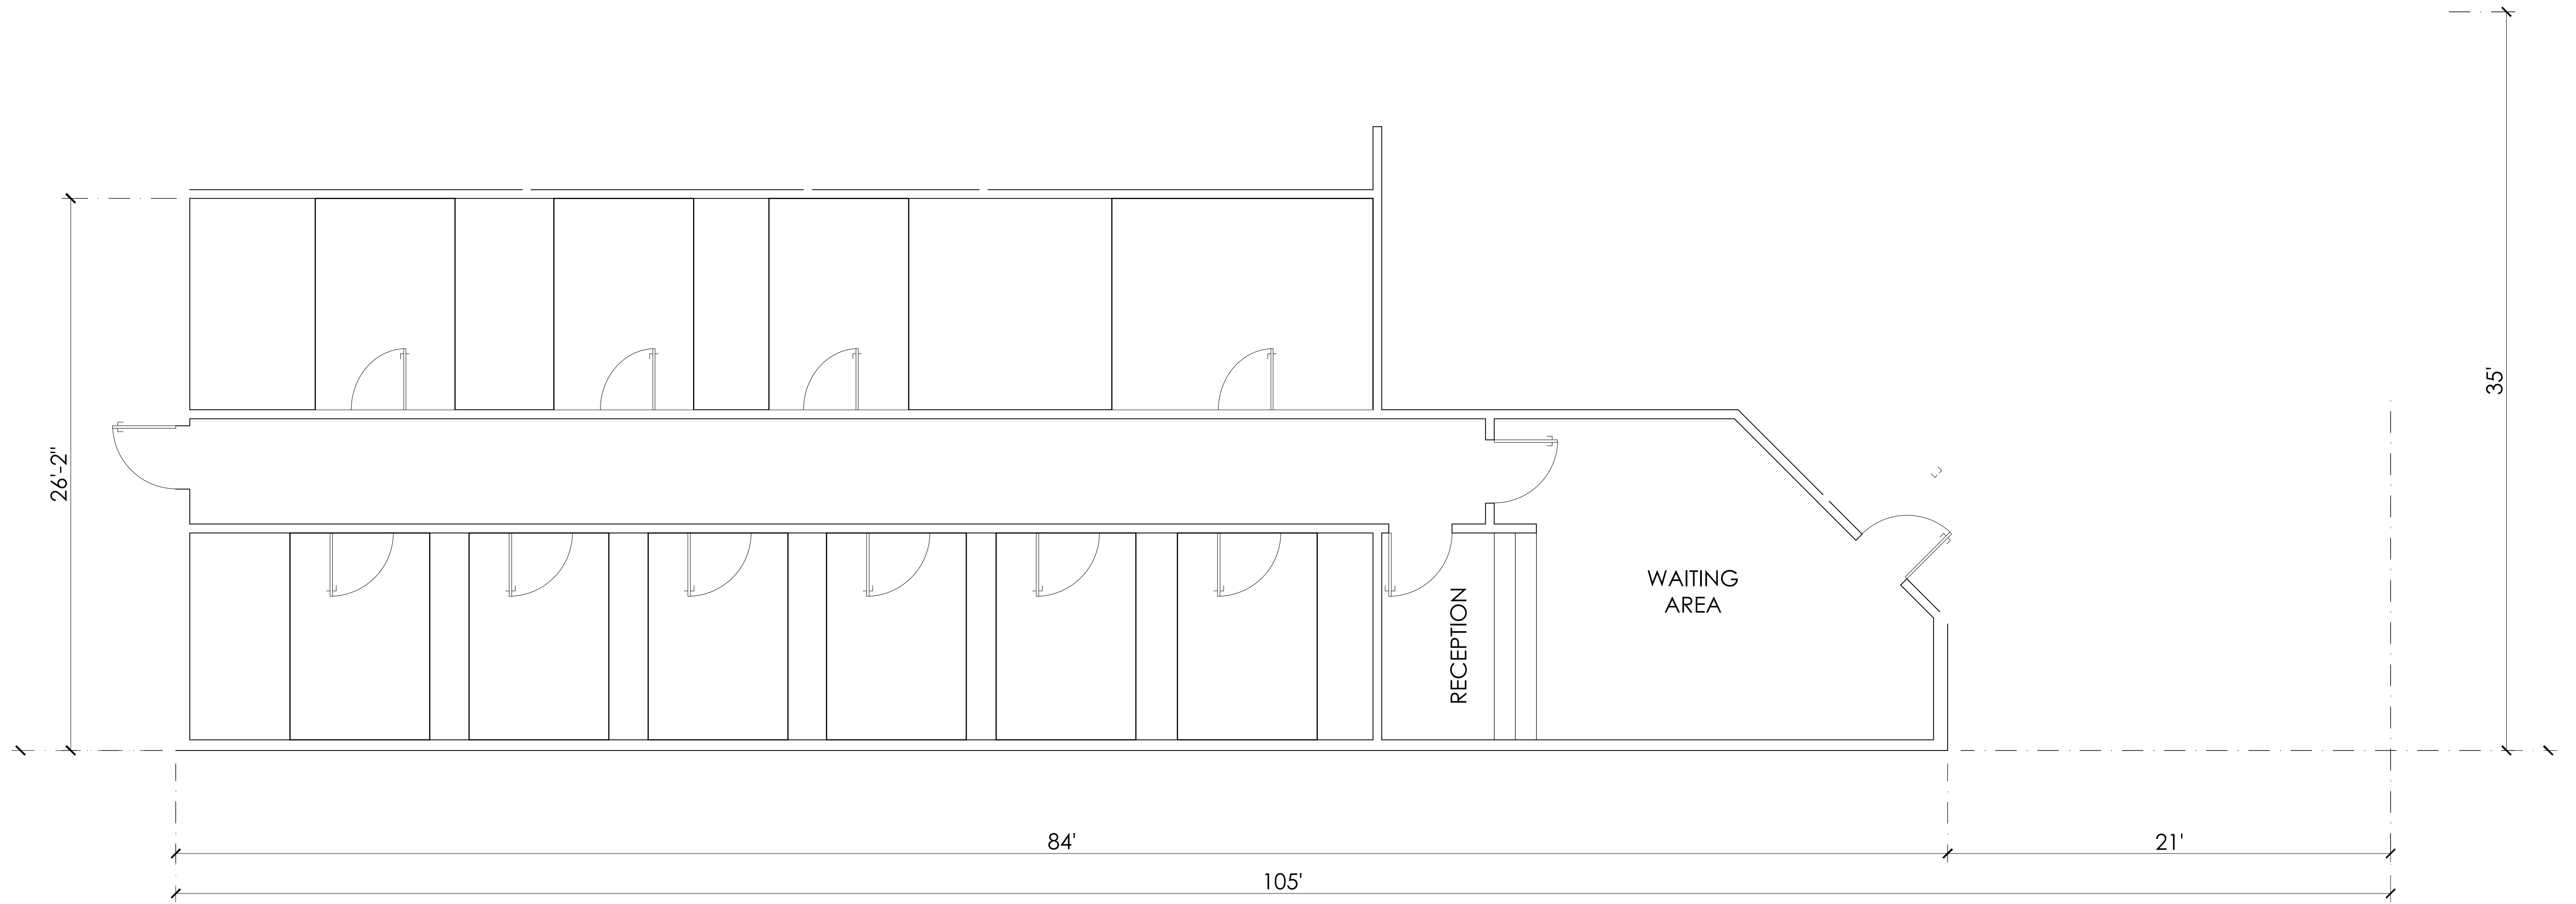

FLOOR PLAN

SCALE: 1/8" = 1'-0"

5407 S McCOLL RD., EDINBURG, TX 78539

