

ADDING 5 UNITS AND 1 ATTACHED ADU PER GC 66323(A)(4)





PROJECT NAME: *(5) NEW UNITS
&
(1) NEW DETACHED ADU*

PROJECT ADDRESS:
*150 S ALVARADO ST, LOS ANGELES,
CA 90057*

SHEET TITLE:
COVER SHEET
SCALE:
AS NOTED
DATE:
11 / 18 / 2025

A-1

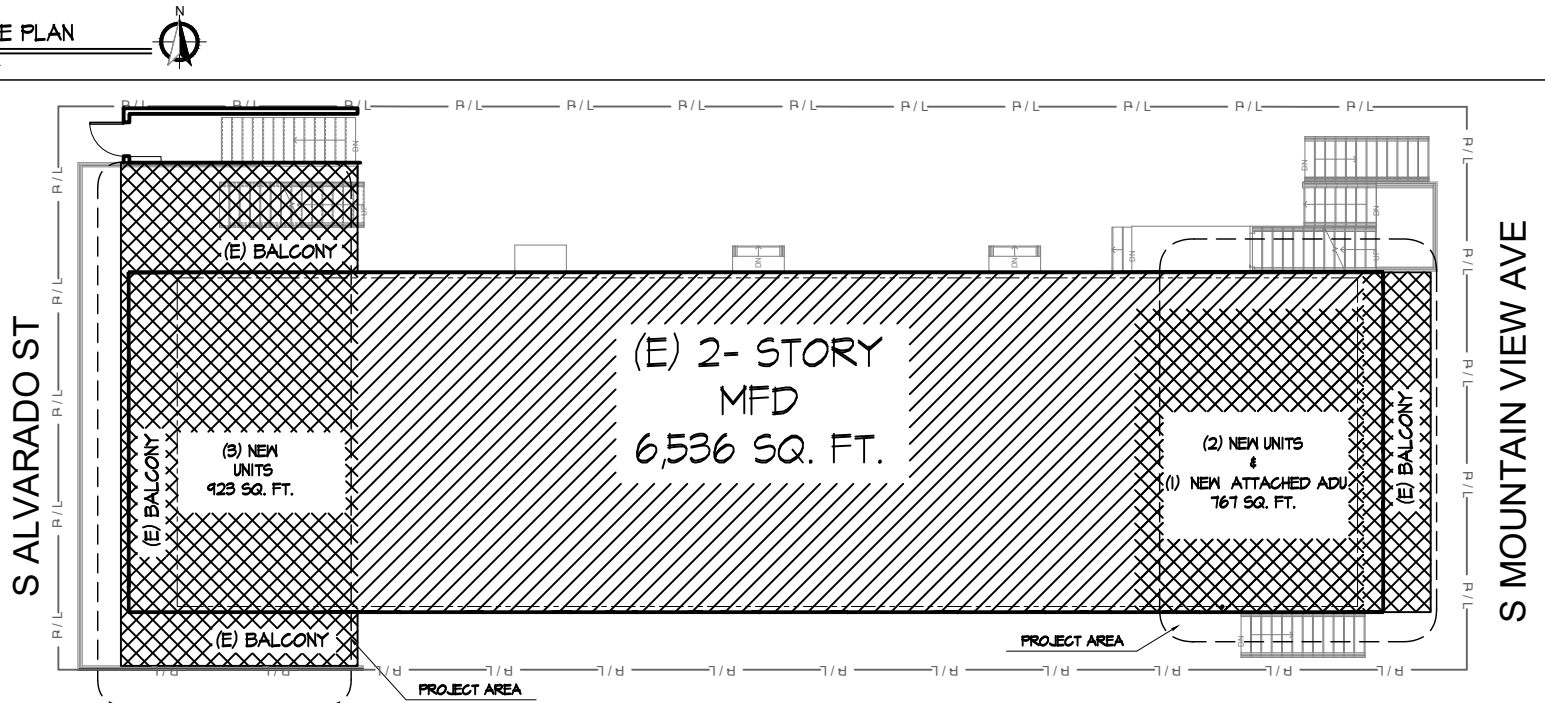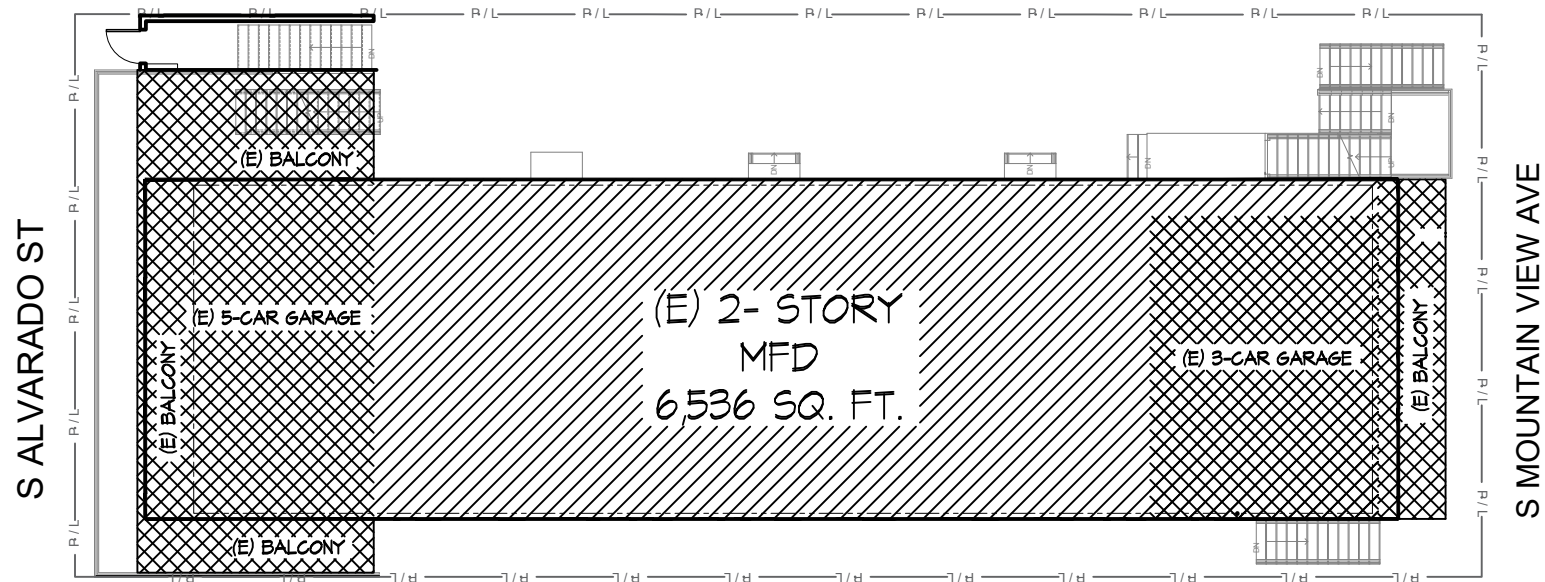


PROJECT NAME: **(5) NEW UNITS
&
(1) NEW DETACHED ADU**


PROJECT ADDRESS: **150 S ALVARADO ST, LOS ANGELES,
CA 90057**

SHEET TITLE:
PLANS
SCALE:
AS NOTED
DATE:
11 / 18 / 2025

A-1

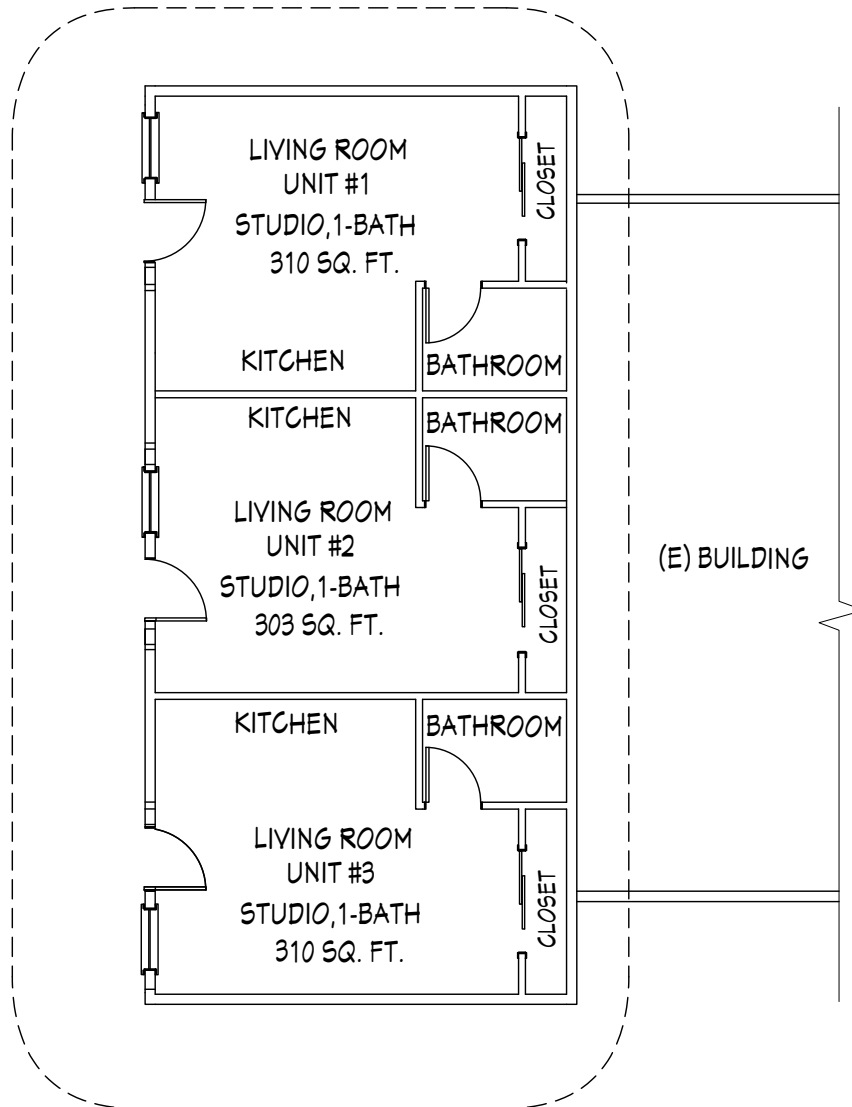

PROPOSED FIRST FLOOR PLAN (FRONT)
SCALE : N.T.S.

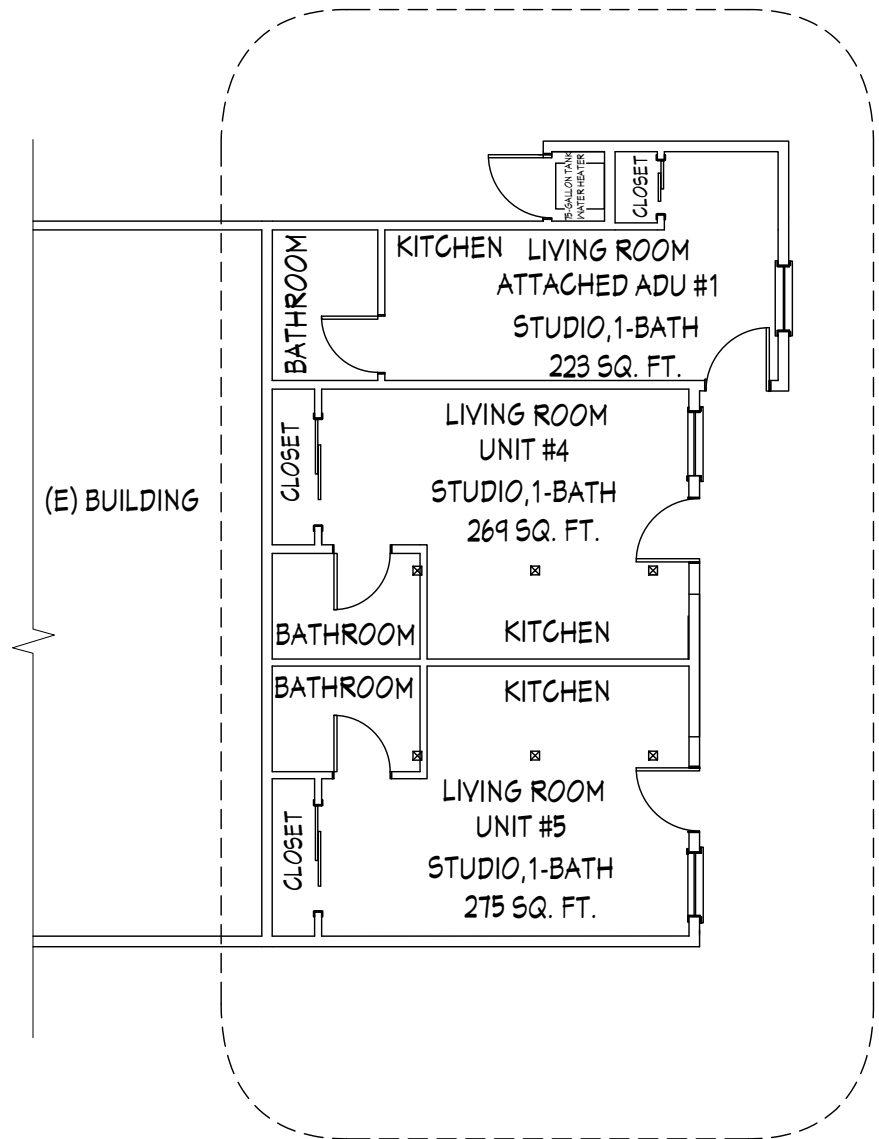


PROPOSED FIRST FLOOR PLAN (BACK)
SCALE : N.T.S.

PROJECT NAME: **(5) NEW UNITS**
&
(1) NEW DETACHED ADU

PROJECT ADDRESS:
150 S ALVARADO ST, LOS ANGELES,
CA 90057


SHEET TITLE:
PLANS
SCALE:
AS NOTED
DATE:
11 / 18 / 2025

A-2

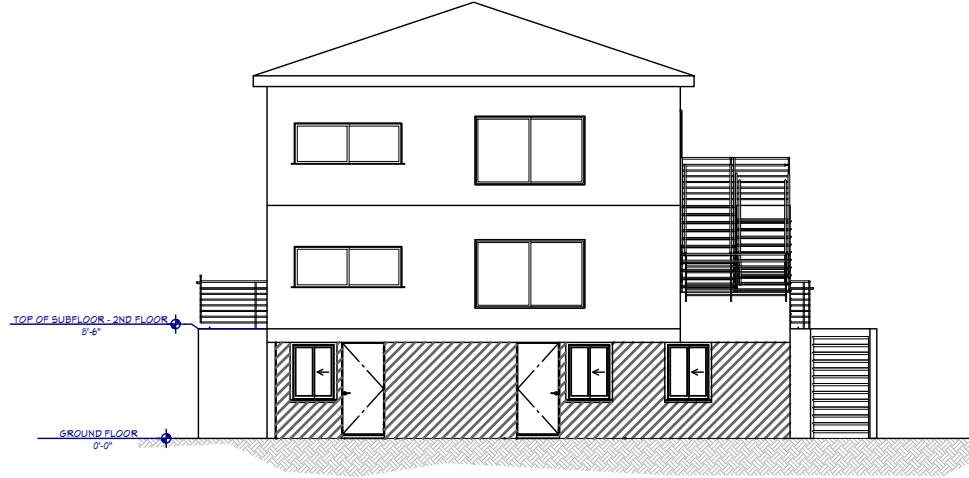

EAST ELEVATION

SCALE : N.T.S.

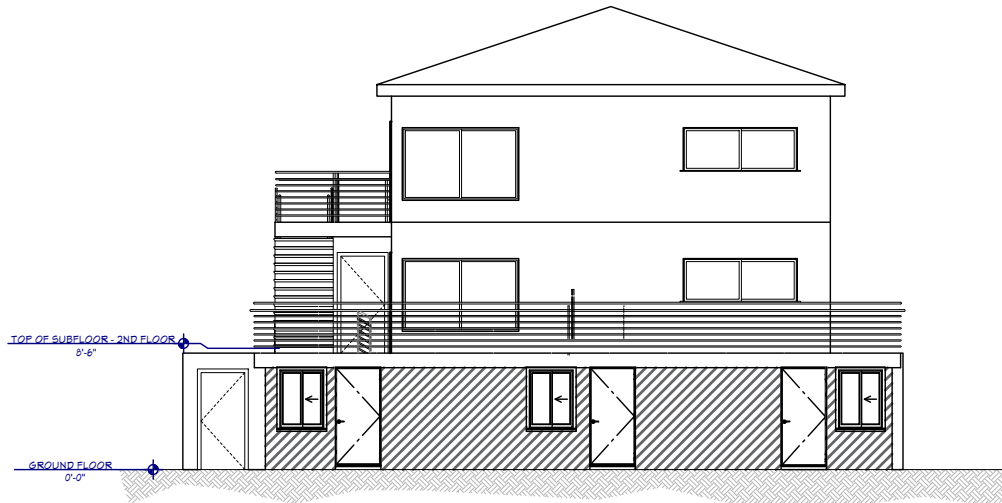

WEST ELEVATION

SCALE : N.T.S.

PROJECT NAME: *(5) NEW UNITS
&
(1) NEW DETACHED ADU*

PROJECT ADDRESS:
*150 S ALVARADO ST, LOS ANGELES,
CA 90057*

SHEET TITLE:
ELEVATIONS

SCALE:
AS NOTED

DATE:
11 / 18 / 2025

A-3