


CHARLES GIERMAN ASSOCIATES COPYRIGHT NOTICE

COPYRIGHT NOTICE: THE DESIGNS REPRESENTED BY THESE PLANS ARE COPYRIGHTED AND ARE SUBJECT TO COPYRIGHT PROTECTION UNDER 17 U.S.C. §101, ET SEQ., AS AMENDED. ANY UNAUTHORIZED USE OF THESE PLANS OR THE DESIGNS REPRESENTED THEREIN IS SUBJECT TO DAMAGES AND/OR JUDICIAL ACTION AS PROVIDED BY FEDERAL LAW.

CHARLES GIERMAN ASSOCIATES
GREATDESIGN@EMAIL.COM

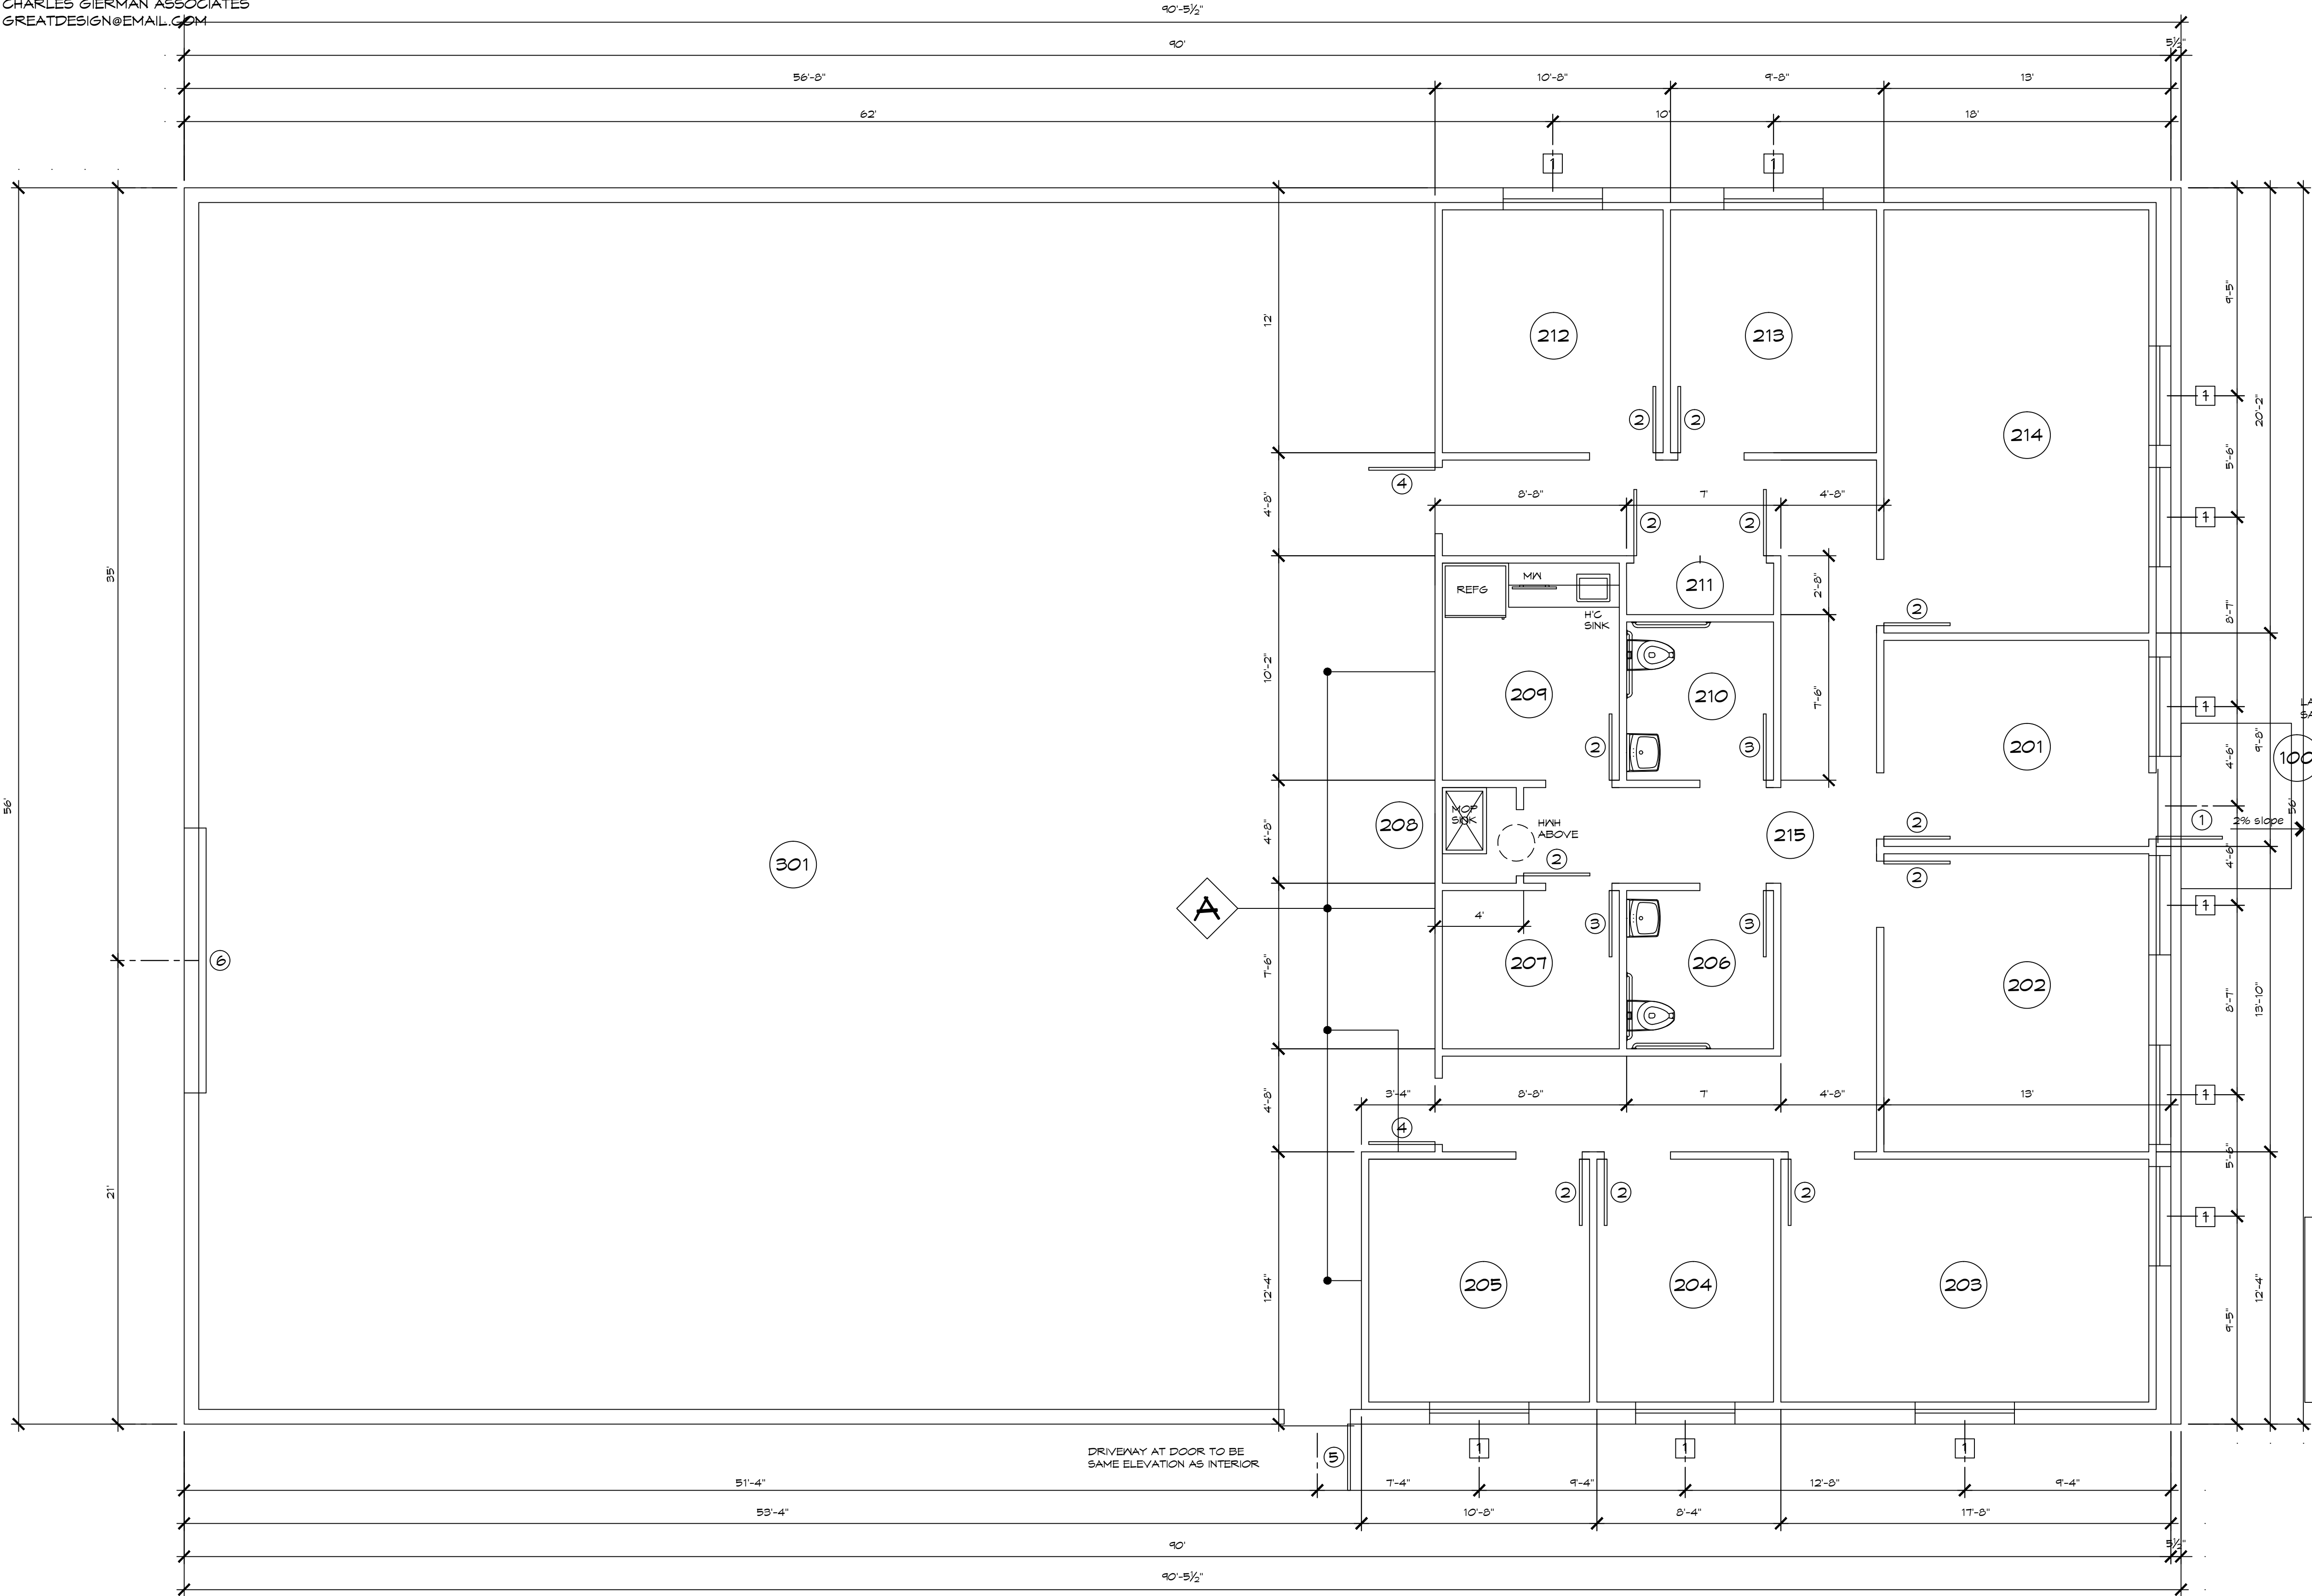

FIRE MARSHALL NOTE:
BUILDER TO PROVIDE A KNOX BOX

NOTE:
ALL OPENINGS AT FIRE BARRIER WALL "A" TO BE 1 HOUR RATED
ALL DUCT PENETRATIONS AT FIRE BARRIER WALL SHALL BE 1 HOUR RATED.

GENERAL NOTES

- 1 - ALL EXIT SIGNS/EMERGENCY ILLUMINATION SHALL HAVE BATTERY BACKUP
- 2 - ALL EXIT DOORS SHALL HAVE EXIT SIGNS MOUNTED JUST INSIDE OF DOOR

FLOOR PLAN
SCALE 1" = 4'

SQUARE FOOTAGES:
1917 - OFFICE SPACE
3123 - WAREHOUSE SPACE
5040 - TOTAL BUILDING SPACE