

MAIN


58.5' R.O.W.

STREET

FIRST FLOOR PLAN
SCALE: 1/8" = 1'-0"

CHRISTOPHER RICE
N.J. LIC. NO. 14432
N.Y. LIC. NO. 026748

RESIDENTIAL
COMMERCIAL
ARCHITECTURE
545 WASHINGTON BOULEVARD
SEA GIRT, NEW JERSEY 08750
TEL: 732-449-9095 FAX: 449-9133

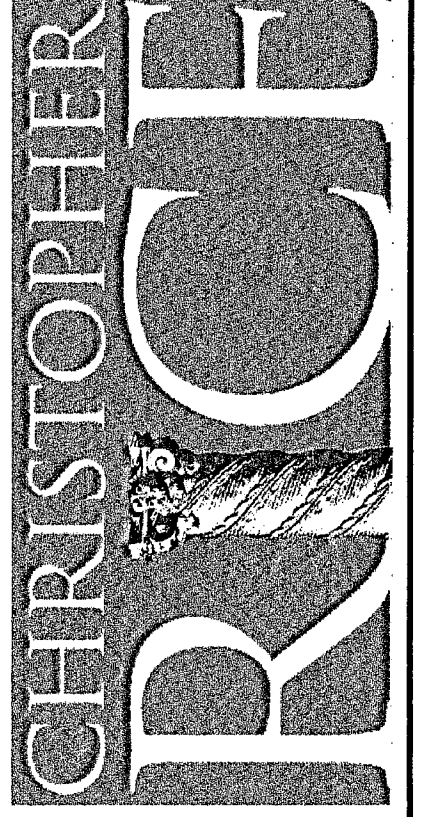

ADDITION & RENOVATION
PARKSIDE RESTAURANT
MANASSQUAN, NJ
LOT: 1, 3, 4, 9
BLOCK: 171

Christopher Rice Architecture, professional corporation, expressly reserves its copyright and other property rights in these plans. These documents are not to be reproduced, changed or copied in any form or manner whatsoever, nor are they to be assigned to a third party without first obtaining the expressed written permission of Christopher Rice Architecture.

REVISIONS:

DRAWN BY: MKY

COMM. 0204

DATE: 5/20/02

A-2

SHT. 2 OF 4