


4-2-06
 P.1
 941-921-4083
 CDR
 Apr 02 06 01:51P
 Bom, Can you give me some dimensions on
 always space: window-door call outs, over-all
 dimensions

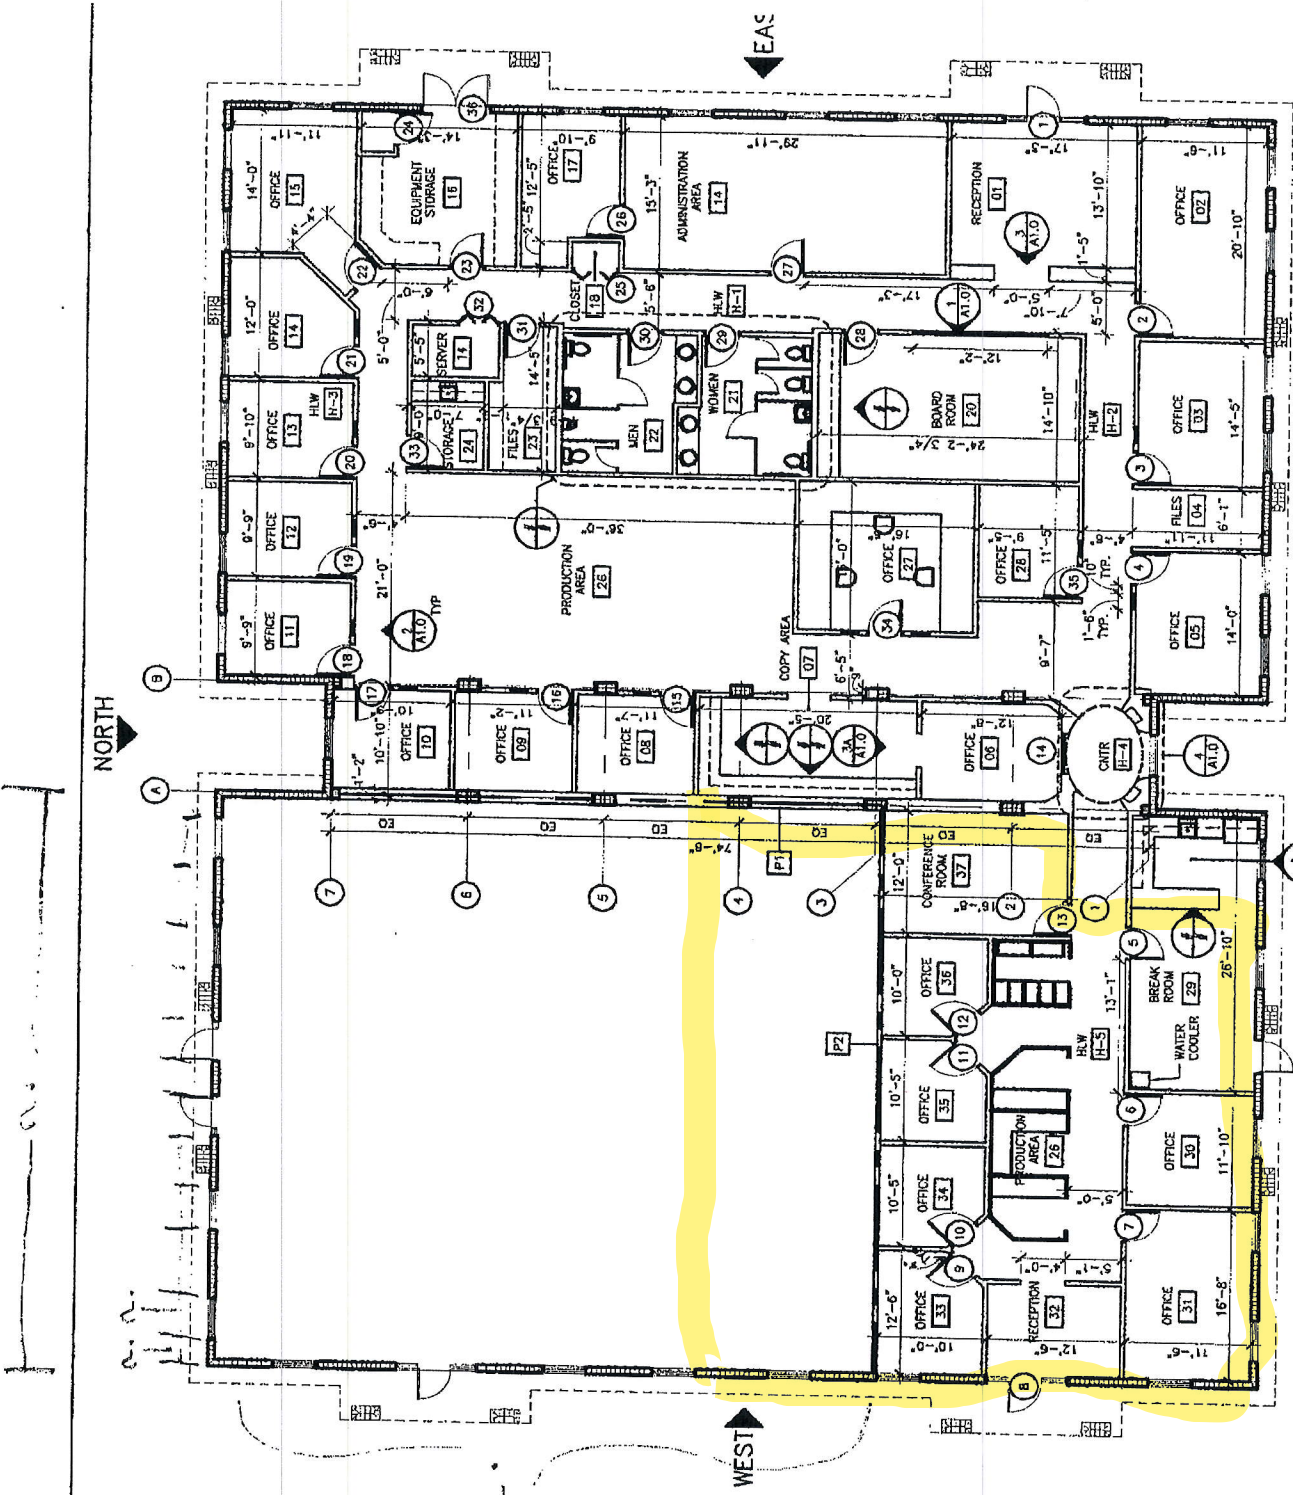

FLOOR PLAN

SCALE 1/8" = 1'-0"

813 881 1258