


GRAPHIC SCALE

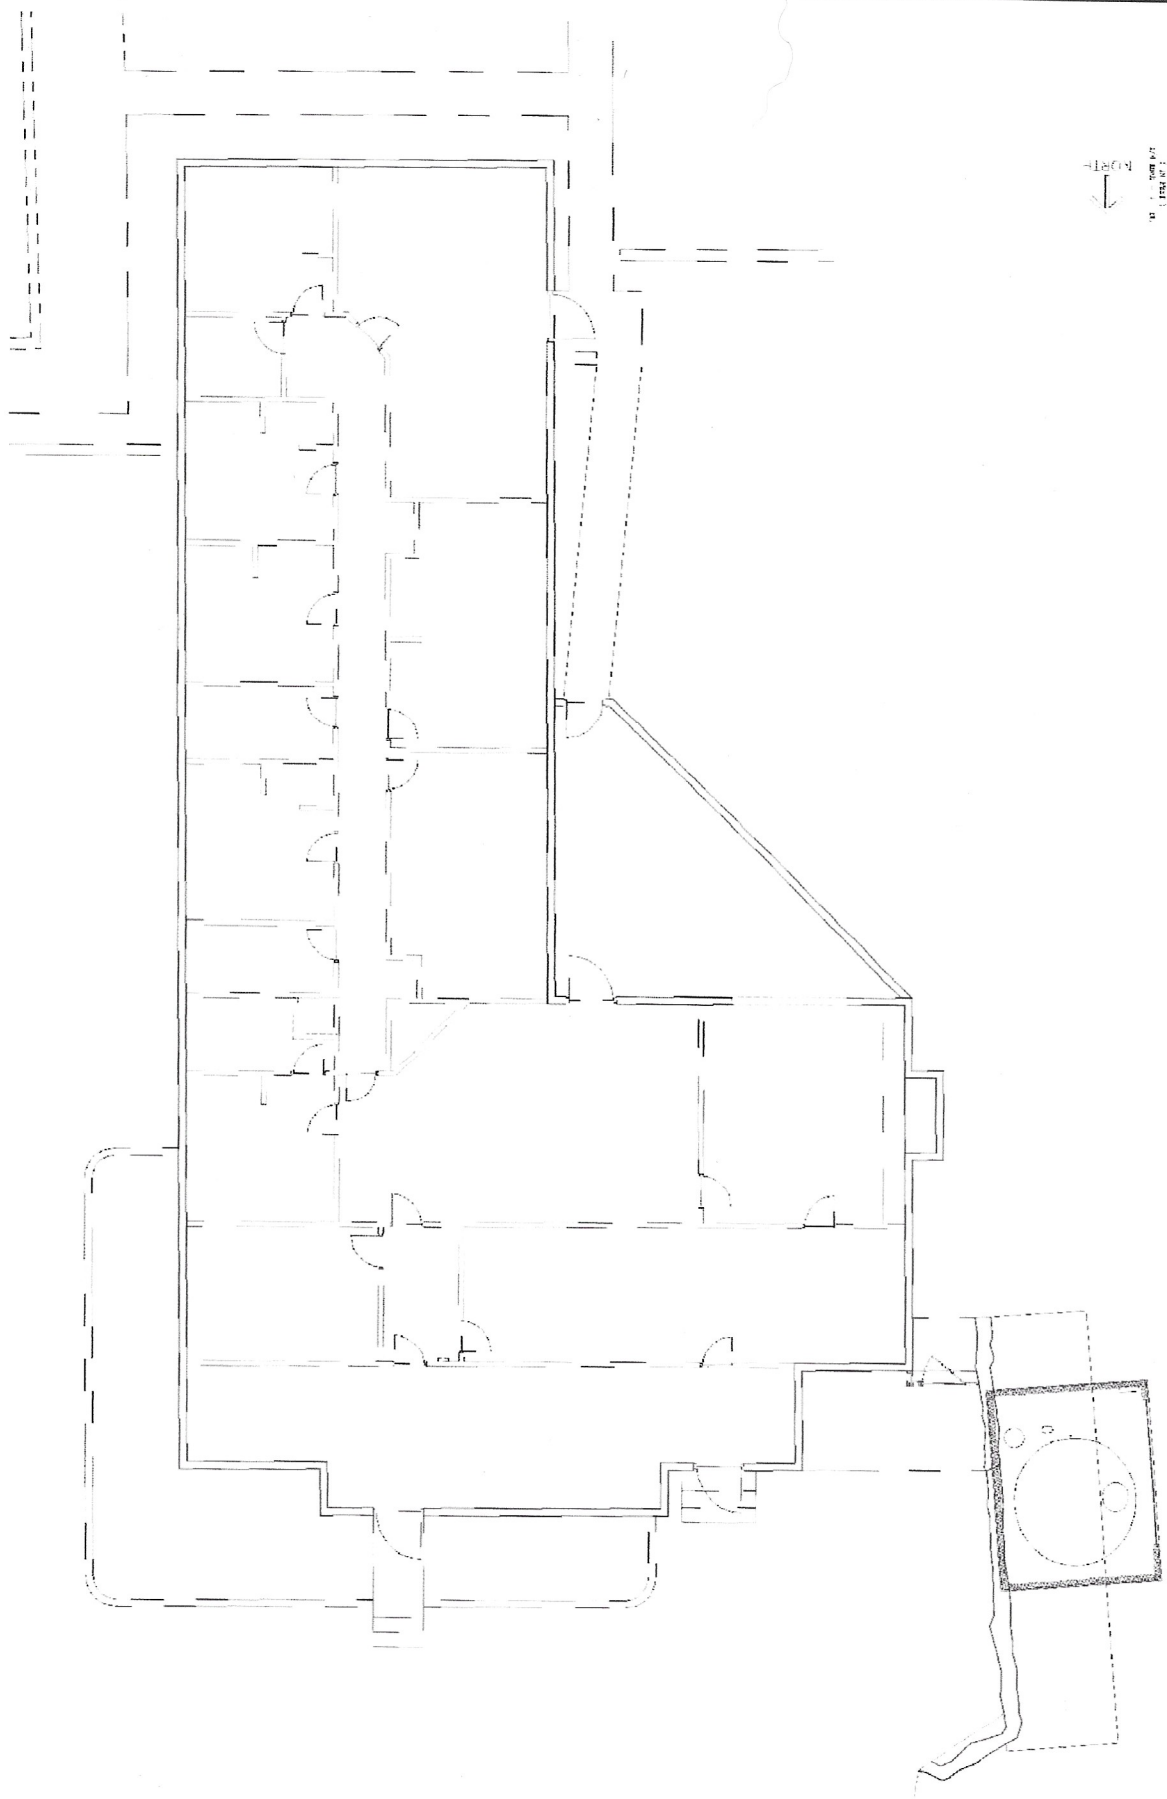

SHEET
1
OF
4
C-1

THE CATHOLIC DIOCESE OF PHOENIX

DRAWN BY: [blank]
CHECKED BY: [blank]
DATE: 06-06-12
SCALE: [blank]
PROJECT: [blank]
LAST MODIFIED: [blank]
BY: [blank]

PATTERDELL PINES
FLOOR PLAN
PRESCOTT NATIONAL FOREST
YAVAPAI COUNTY, ARIZONA