

Cottonwood, AZ
Commercial

611 S. Main St.,
Cottonwood, AZ 86326


the CARRINGTON
company

THIS DRAWING IS FOR GENERAL INFORMATION PURPOSES ONLY. ANY AND ALL FEATURES, MATTERS AND OTHER INFORMATION DEPICTED HEREON OR CONTAINED HEREIN ARE FOR ILLUSTRATIVE PURPOSES ONLY.




FLOOR PLAN
AND RCP
LOD-C

02/06/26

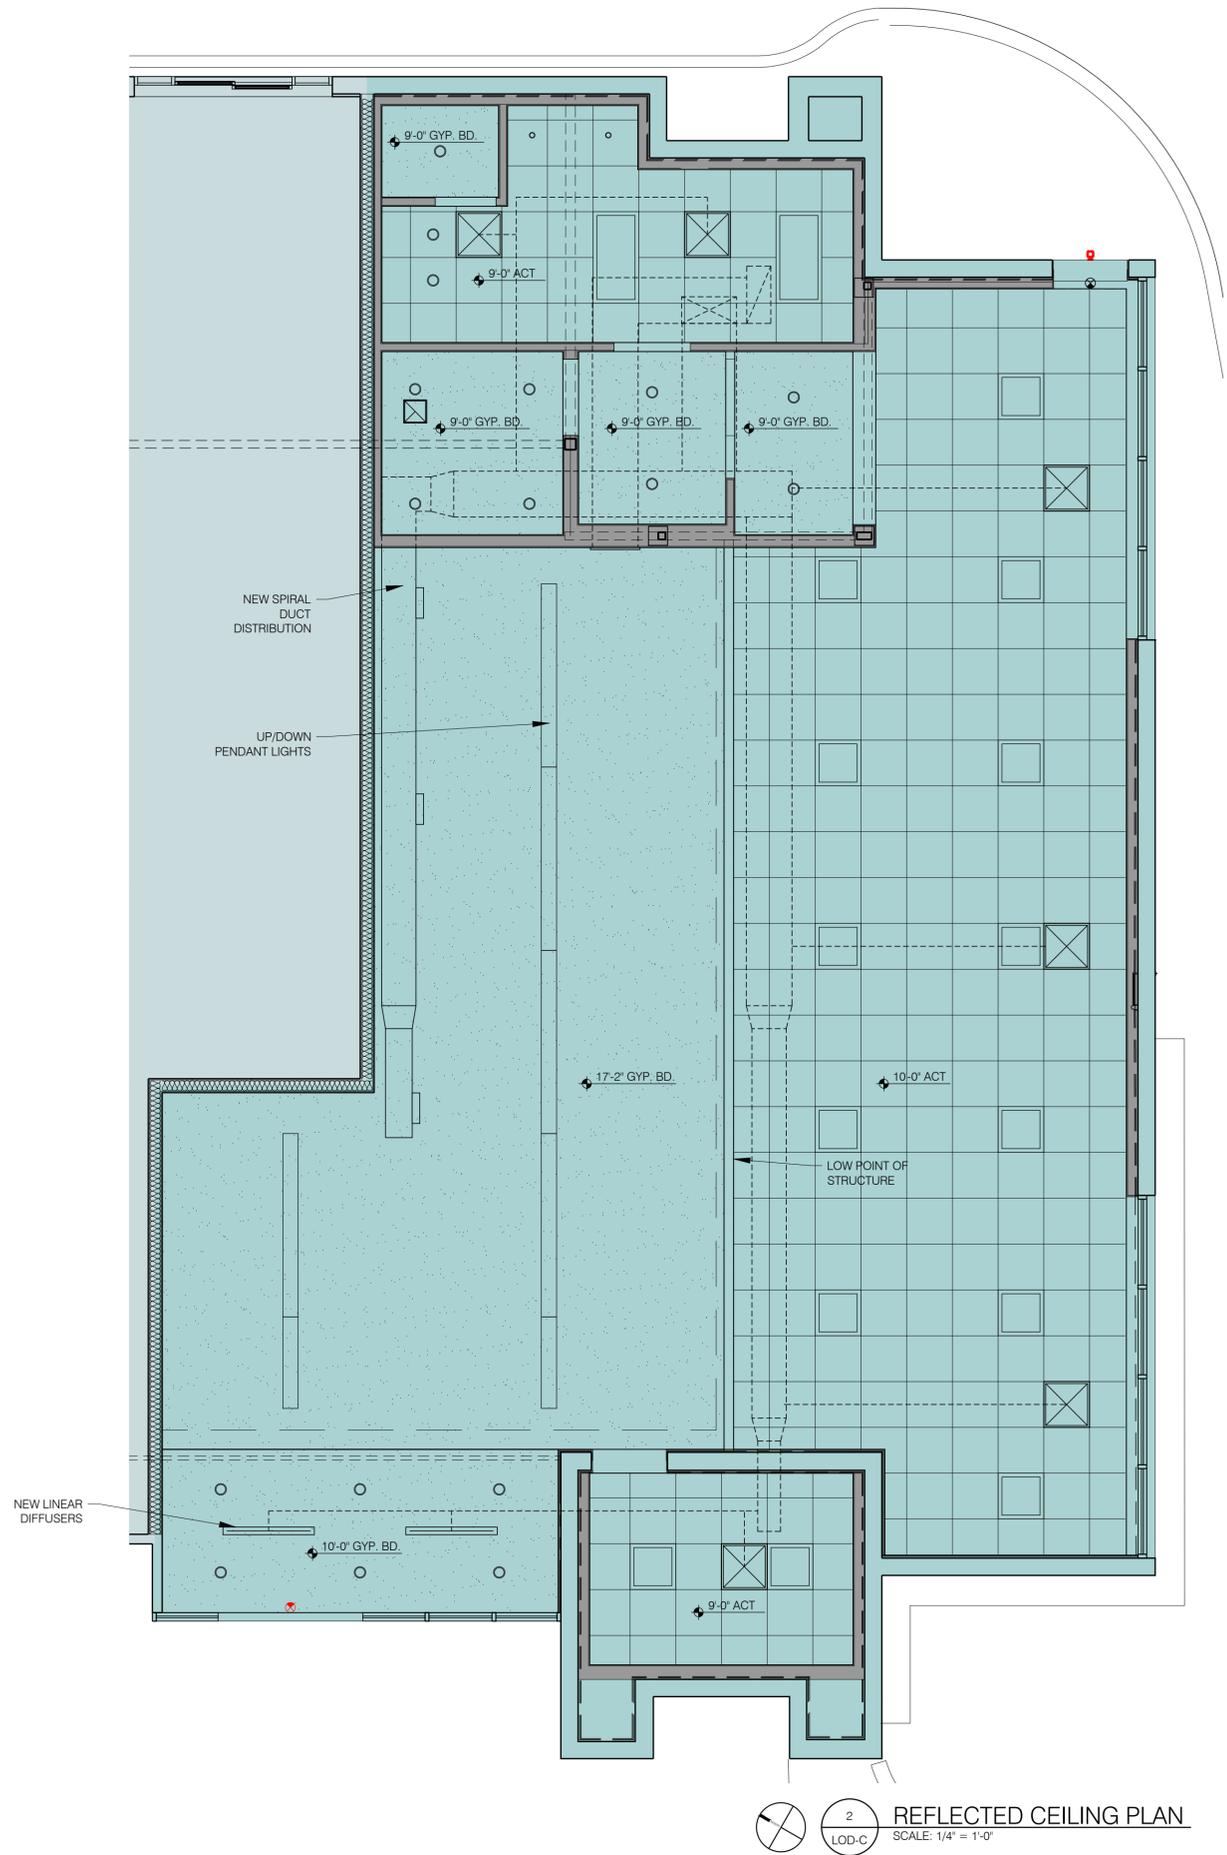

2 REFLECTED CEILING PLAN
LOD-C SCALE: 1/4" = 1'-0"

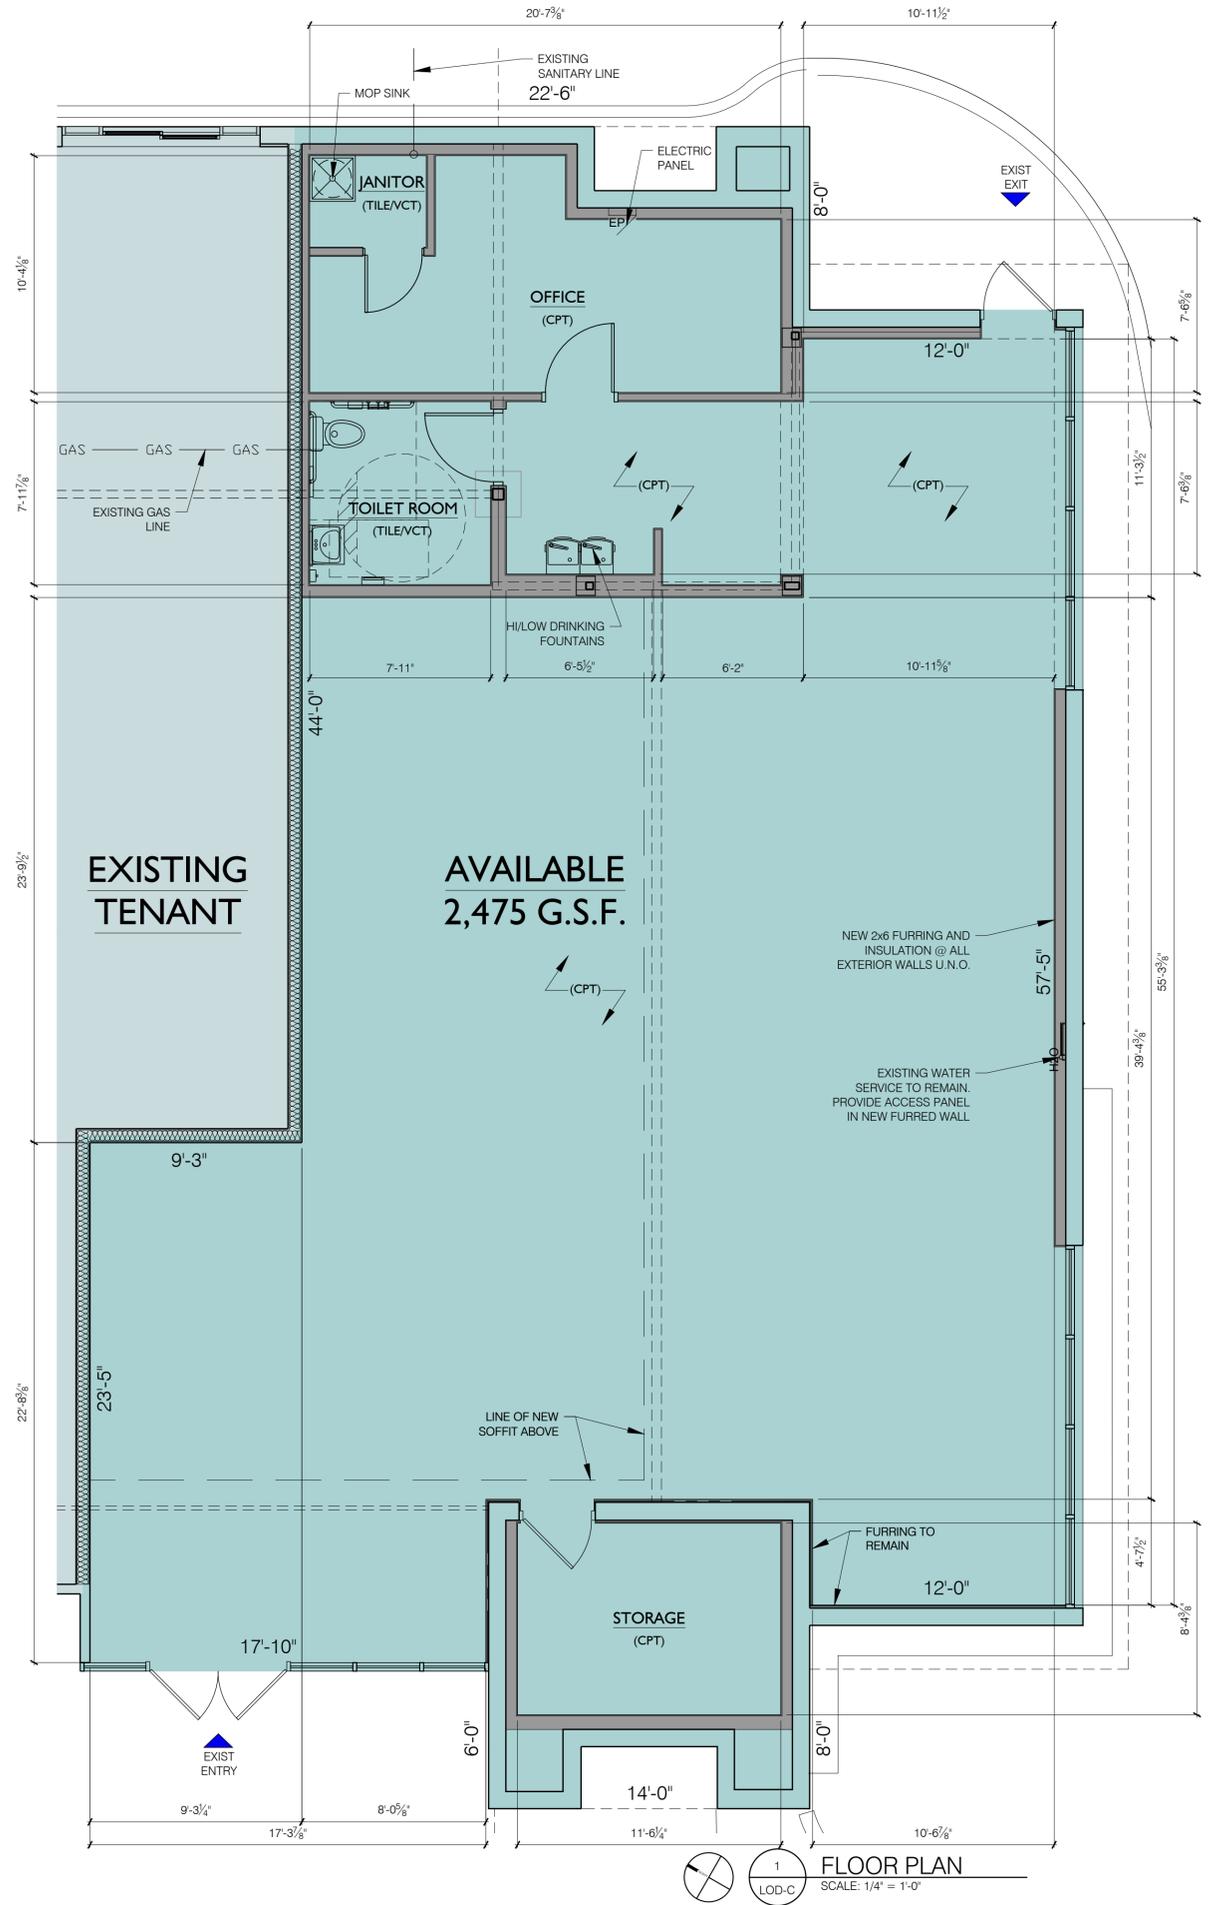

1 FLOOR PLAN
LOD-C SCALE: 1/4" = 1'-0"