
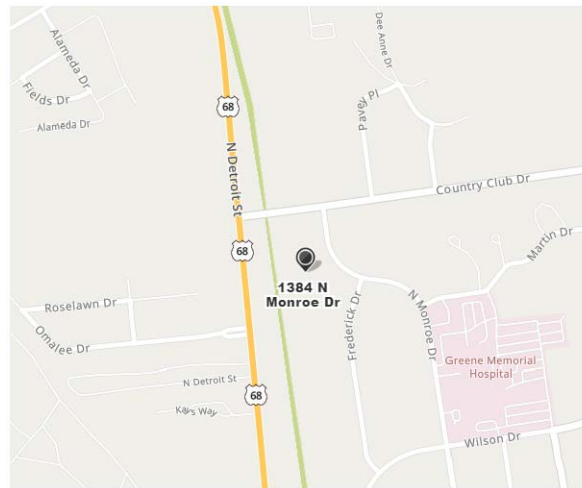


XENIA RESIDENCE CARE FACILITY

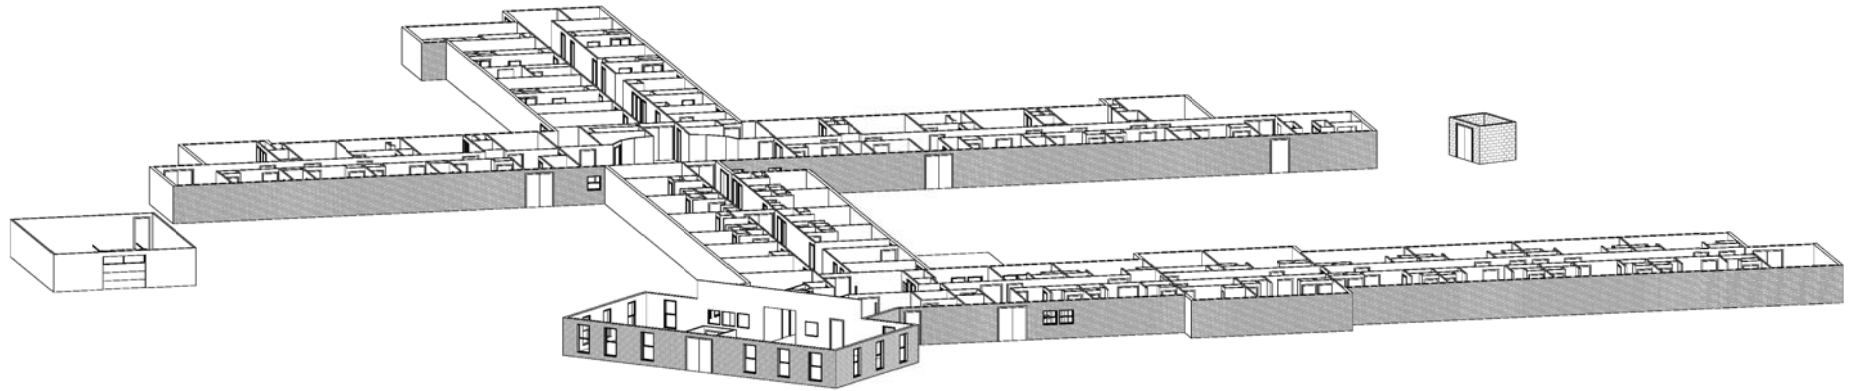


PROJECT

KLK FAMILY LTD PARTNERSHIP
325 SHARON PARK DR., STE 512
MENLO PARK, CA 94025

1384 N, MONROE DR.
XENIA, OH 45385
GREENE COUNTY

XENIA RESIDENCE CARE FACILITY

FOR MORE INFORMATION:
650-361-1000 (O)
KevinTren@gmail.com

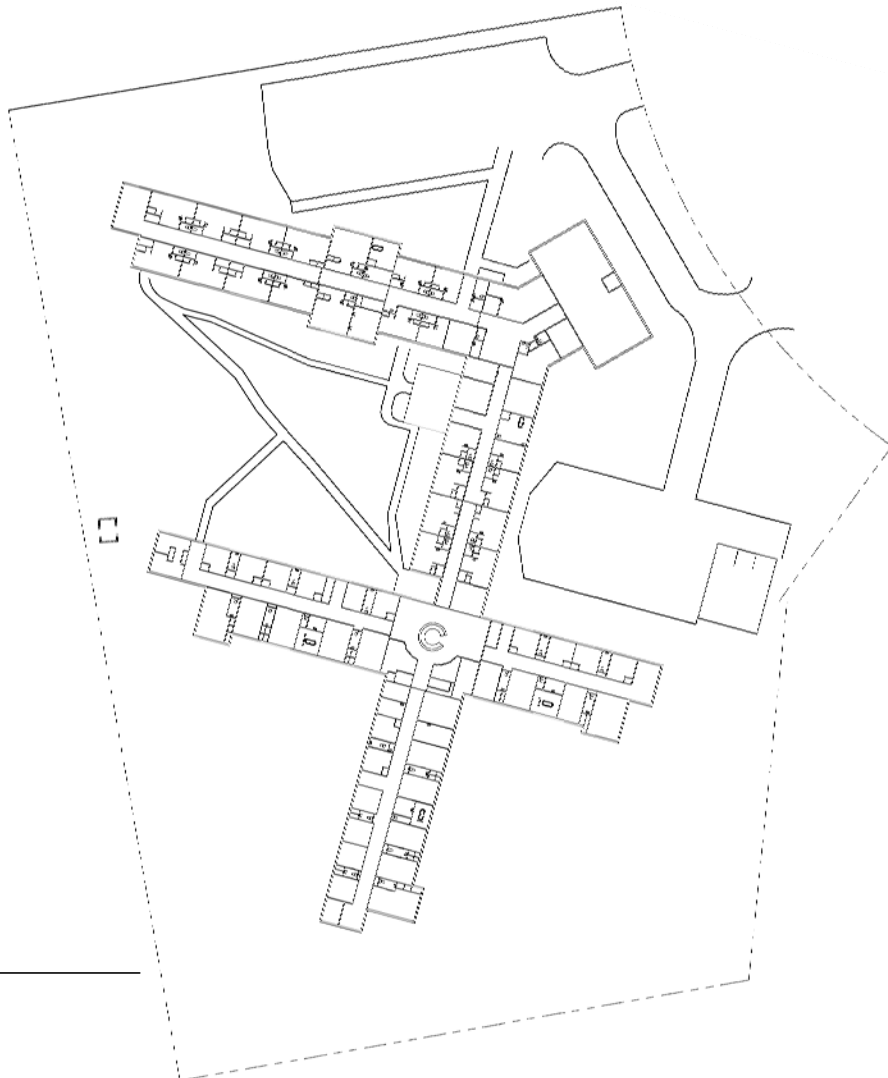

 **SITE PLAN**
SCALE: N.T.S.

PROJECT

KLK FAMILY LTD PARTNERSHIP
325 SHARON PARK DR., STE 512
MENLO PARK, CA 94025

XENIA RESIDENCE CARE FACILITY

1384 N, MONROE DR.
XENIA, OH 45385
GREENE COUNTY

FOR MORE INFORMATION:
650-361-1000 (O)
KevinTren@gmail.com