


5,852 S.F.

3,908 S.F.

3,821 S.F.

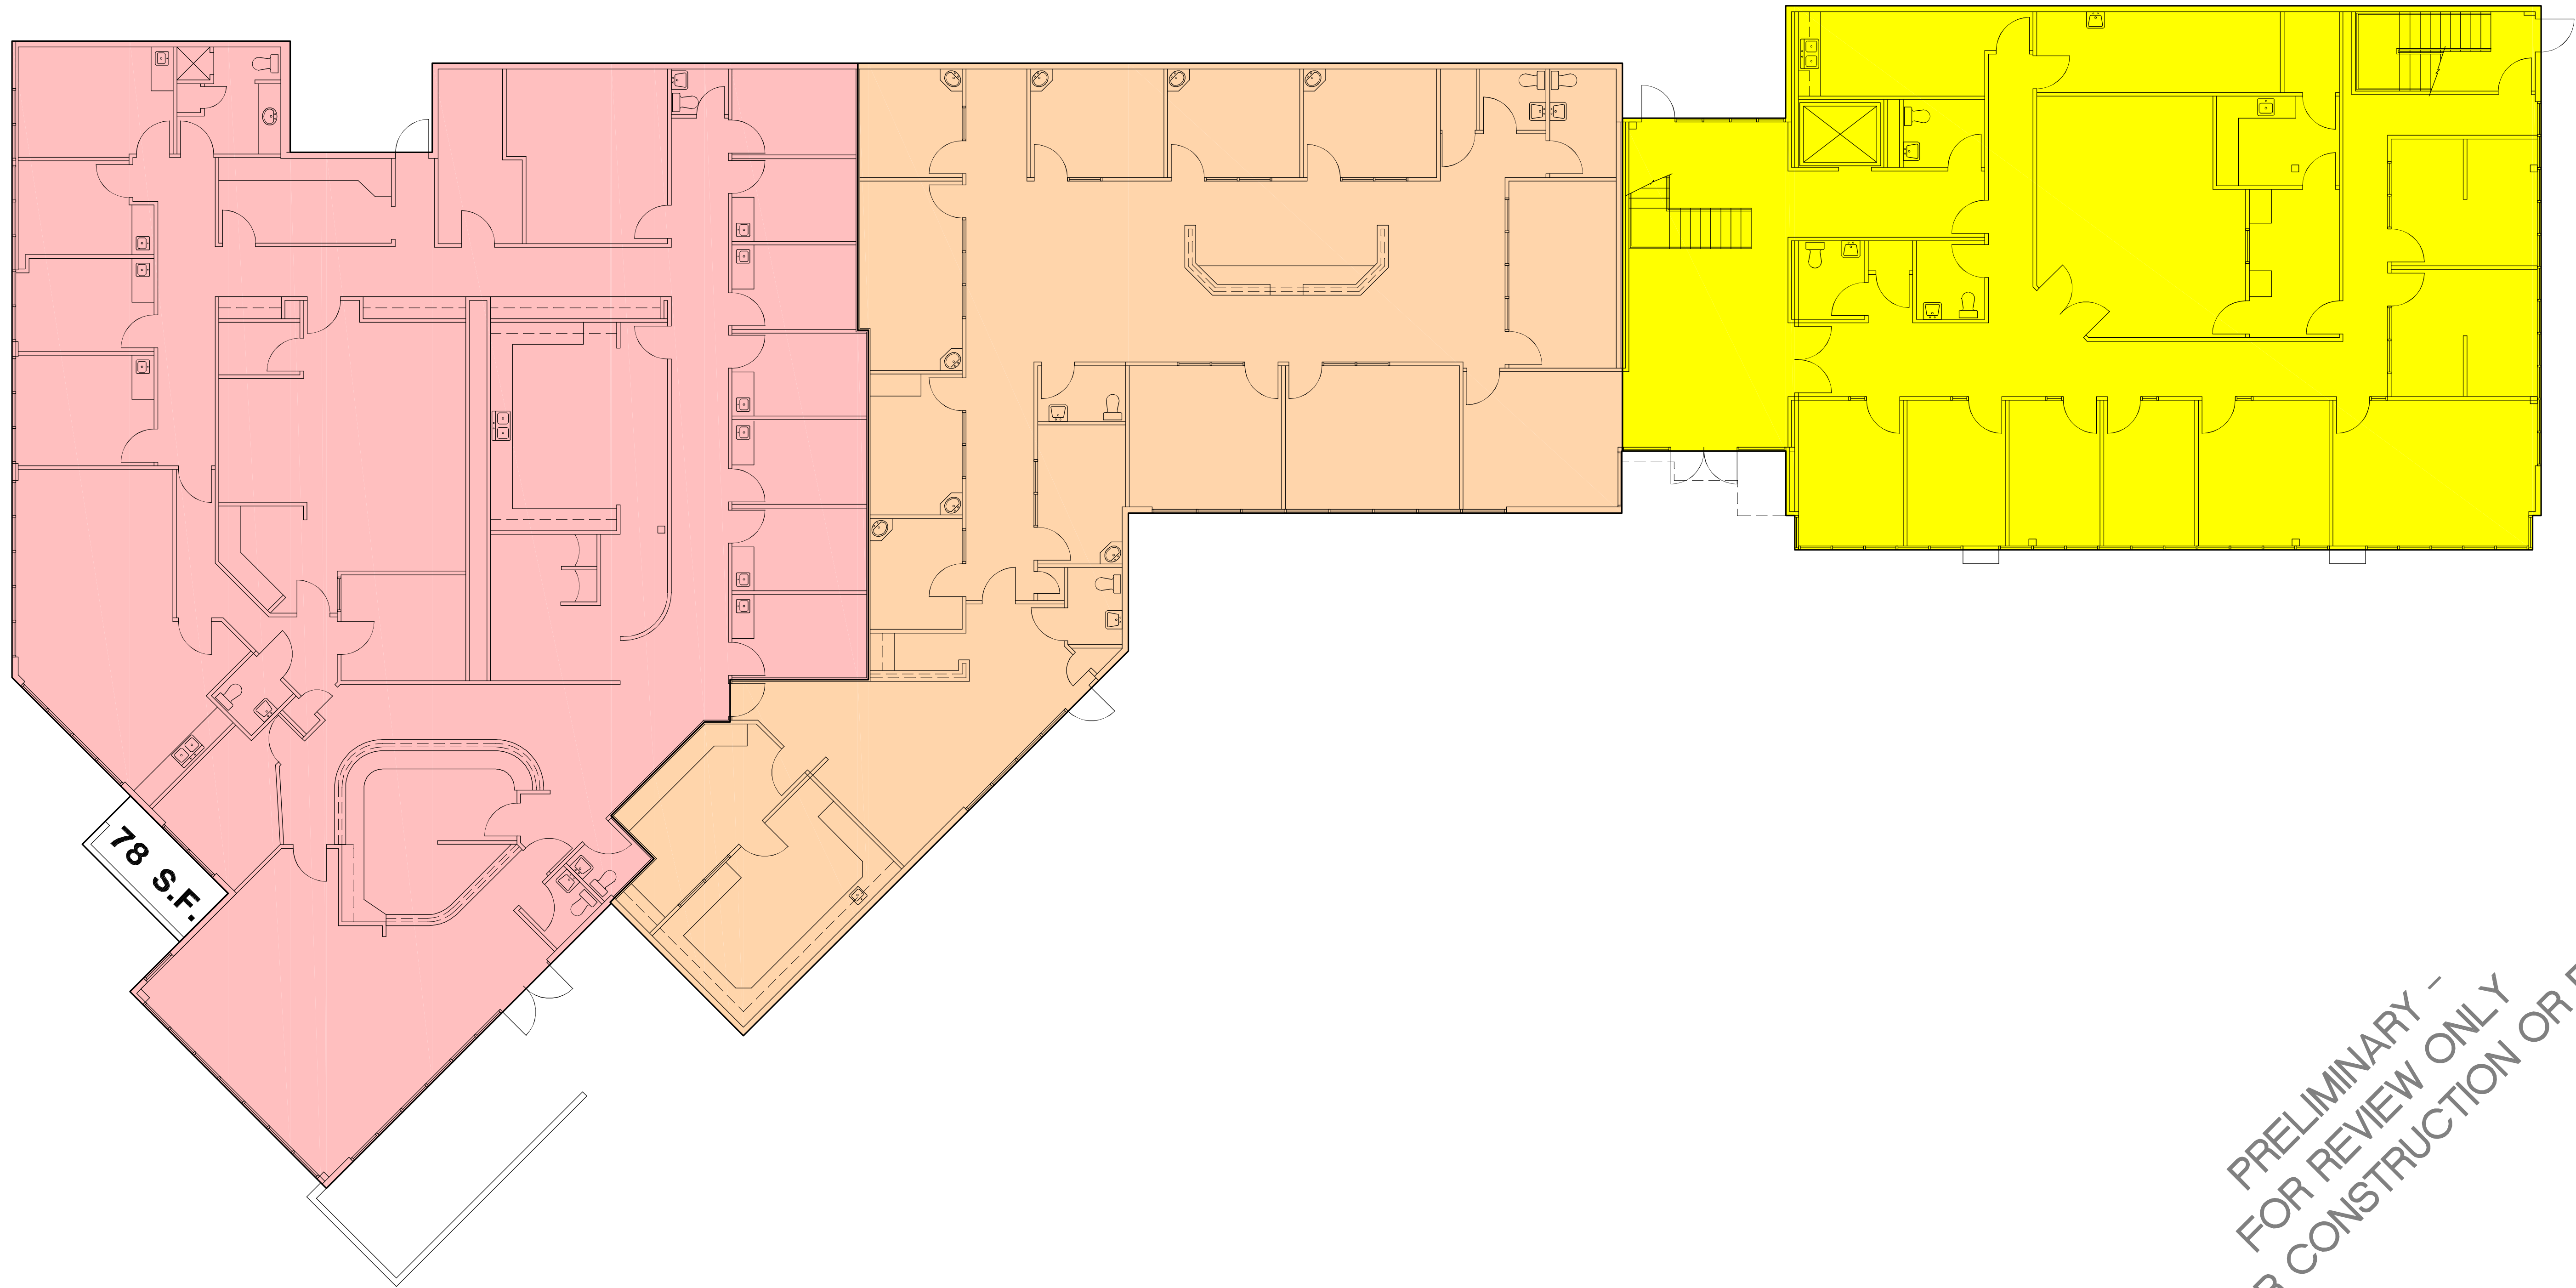

78 S.F.

1 FIRST FLOOR PLAN 13,659 S.F.
SCALE: 1/8" = 1'-0"

PRELIMINARY -
FOR REVIEW ONLY
(NOT FOR CONSTRUCTION OR PERMIT)