


Scale: 3/32" = 1'-0"

PROPOSED FLOOR PLAN

5,719 Total Gross SF

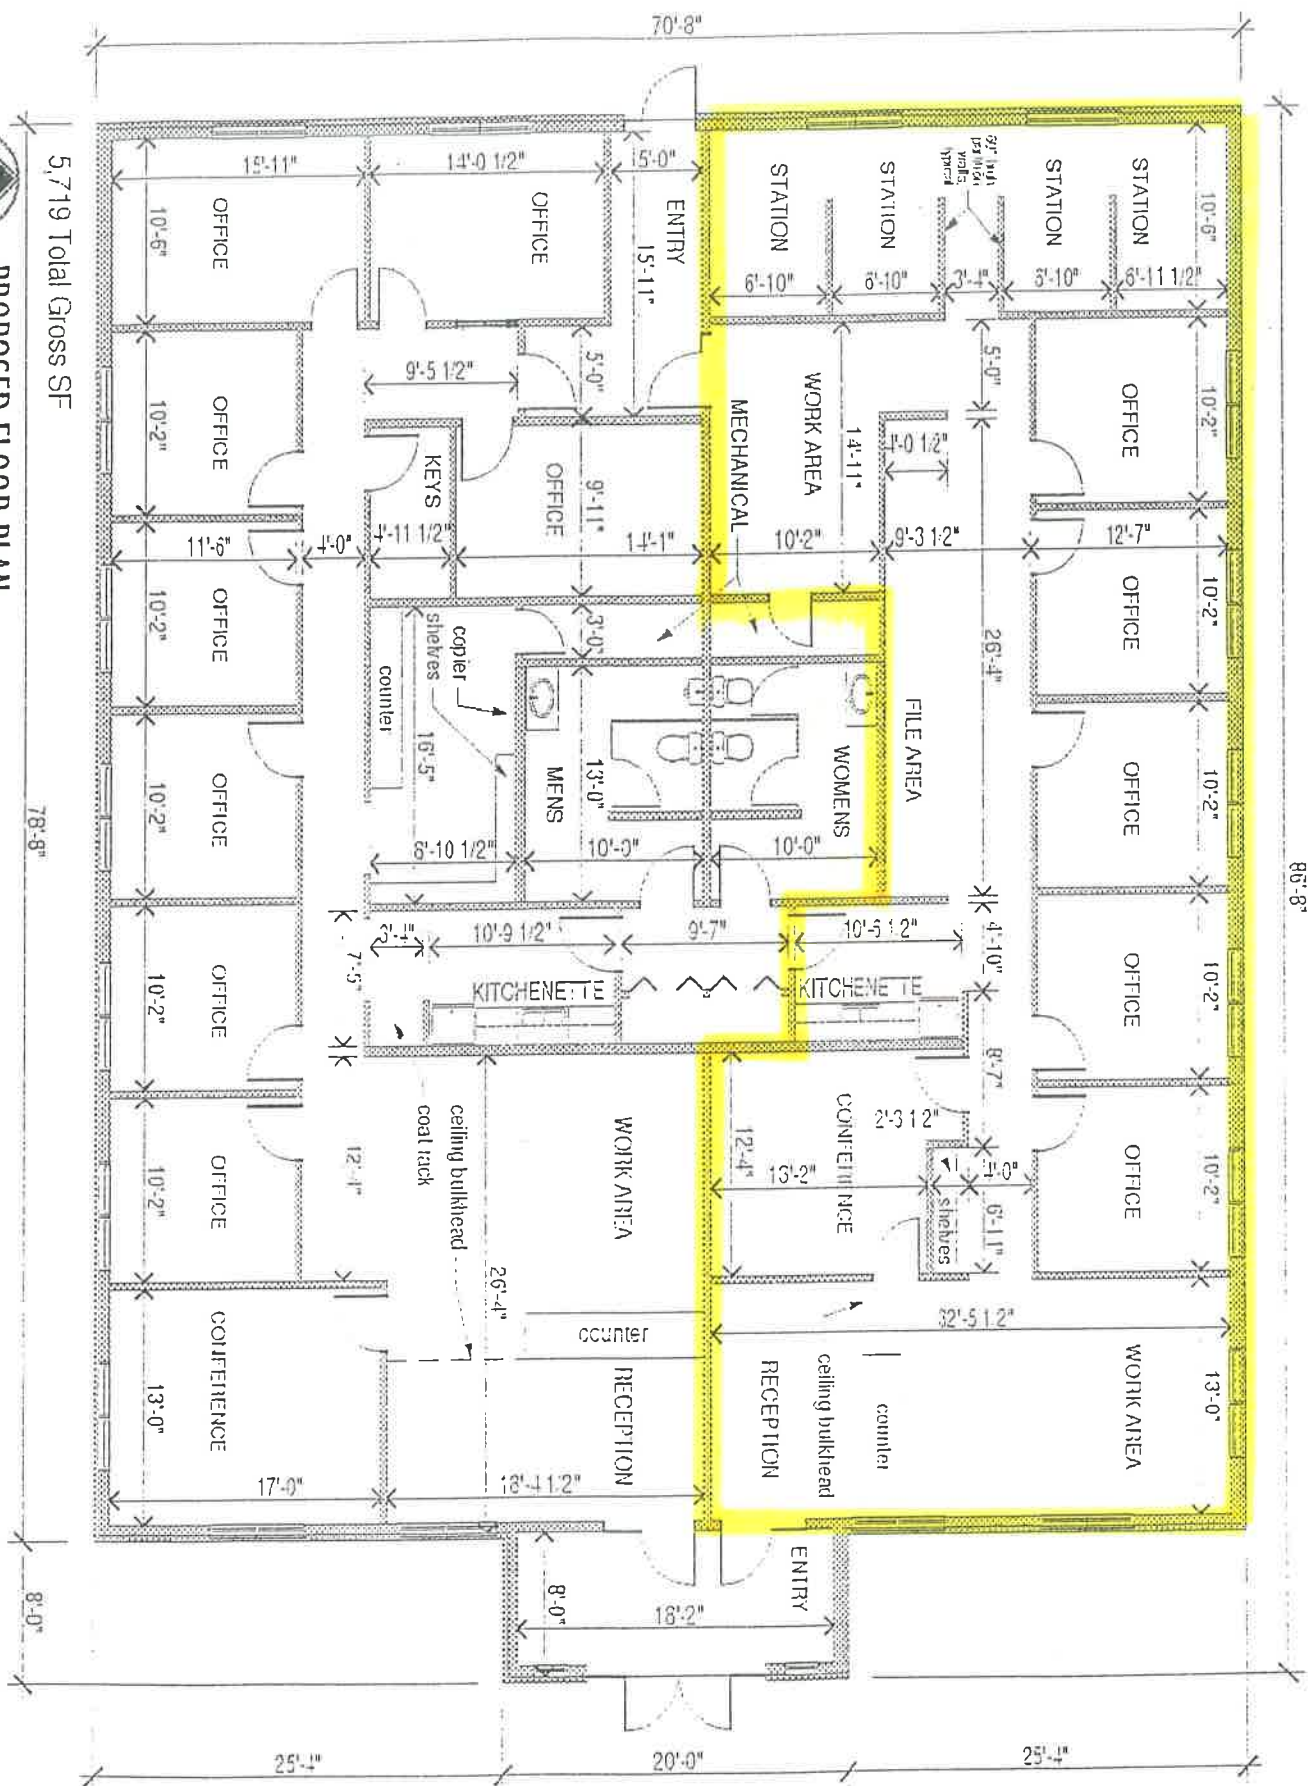

A

VERSION
2.4

02.22.0

LANDMARK COMPANY
OFFICE BUILDING #2
NOW CONSTRUCTION

NOT FOR CONSTRUCTION
These drawings have NOT been produced or
reviewed by a licensed architect and are to
be used as a decision guide ONLY

MINDS FYF

Voice/Fax: 715.720.0860
Email: info@mindsfyf-wi.com
Web: www.mindsfyf-wi.com



A1

2.3

VERSION

02.18.00


LANDMARK COMPANY
OFFICE BUILDING #2
NEW CONSTRUCTION

NOT FOR CONSTRUCTION
These drawings have NOT been produced or reviewed by a licensed architect and are to be used as a design guide ONLY.

MINDS EYE

Voice/Fax: 715.720.0860
Email: info@minds-eye-wi.com
Web: www.minds-eye-wi.com

East Elevation

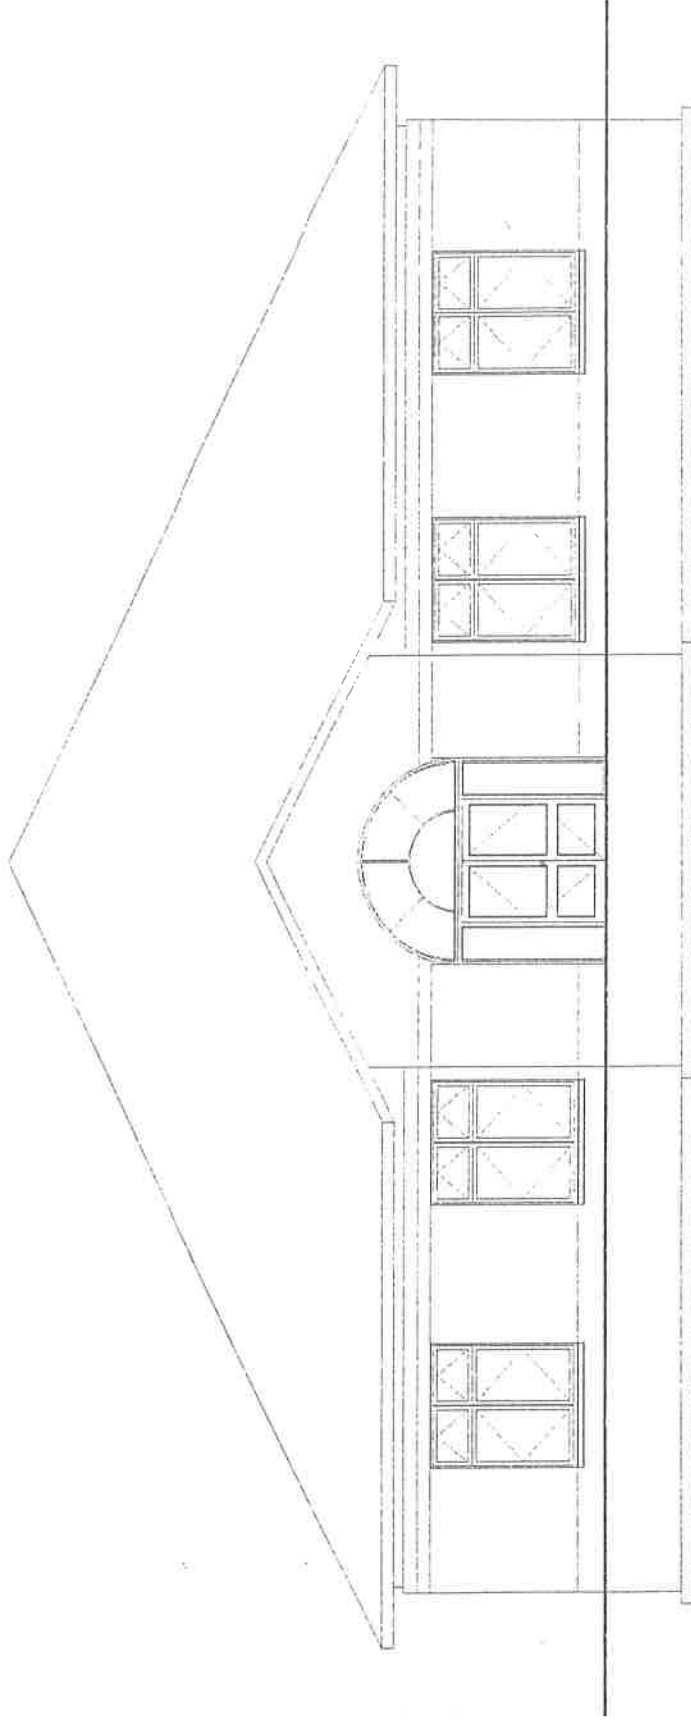

South Elevation

