



# Creekside Development


ROCHESTER, MN

Copyright ©2013 CRW architecture + design group






Scott Debusal P:\2013\13-018 Creekside Development\CAD\Drawings Sheet\A3 BUILDING FLOOR PLAN Monday, April 22, 2013 2:47:02 PM

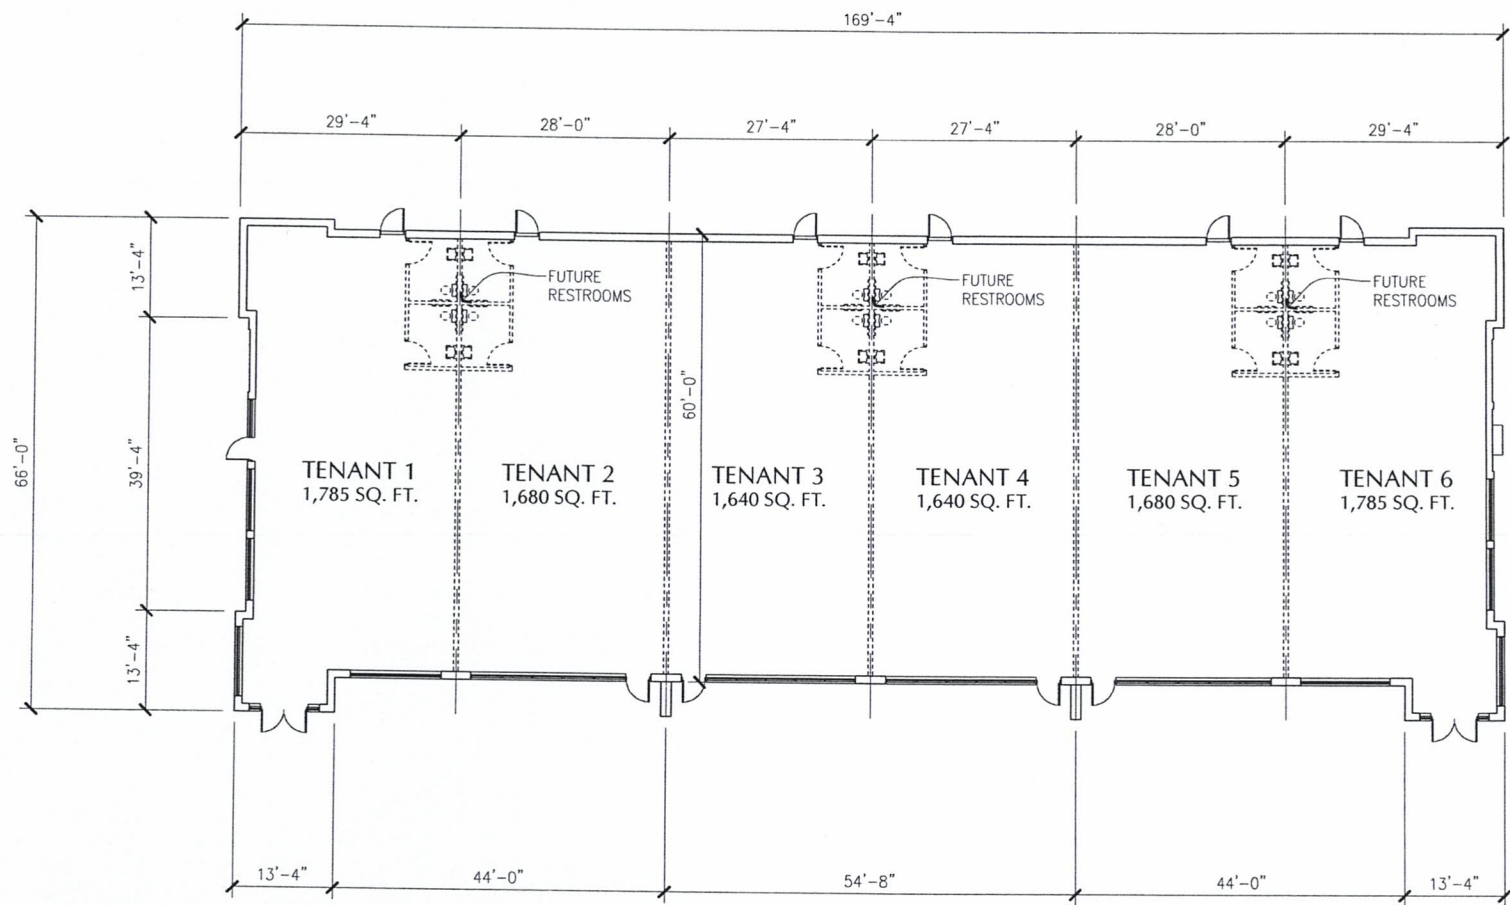

1 BUILDING FLOOR PLAN  
ORIGINAL SCALE: 1/16" = 1'-0"

 

**CRW**  
architecture  
+ design group


717 third avenue se  
suite 200  
rochester, mn 55904  
p. 507.206.6201  
f. 507.206.4621  
www.crwarchitecture.com

**CREEKSIDE  
DEVELOPMENT**  
Rochester, MN

|                          |            |
|--------------------------|------------|
| PROJECT NUMBER           | 13-018     |
| DATE                     | 01-01-2010 |
| DRAWN BY                 | #####      |
| CHECKED BY               | JGW        |
| ISSUE / REVISION HISTORY |            |
|                          |            |
|                          |            |
BUILDING FLOOR PLAN  
SHEET NUMBER  
**A3**  
OF SHEETS

Scal: 0.000000 13-018 CREEKSIDE DEVELOPMENT SHEET 1 SITE PLAN Thursday, April 18, 2013 2:06:01 PM

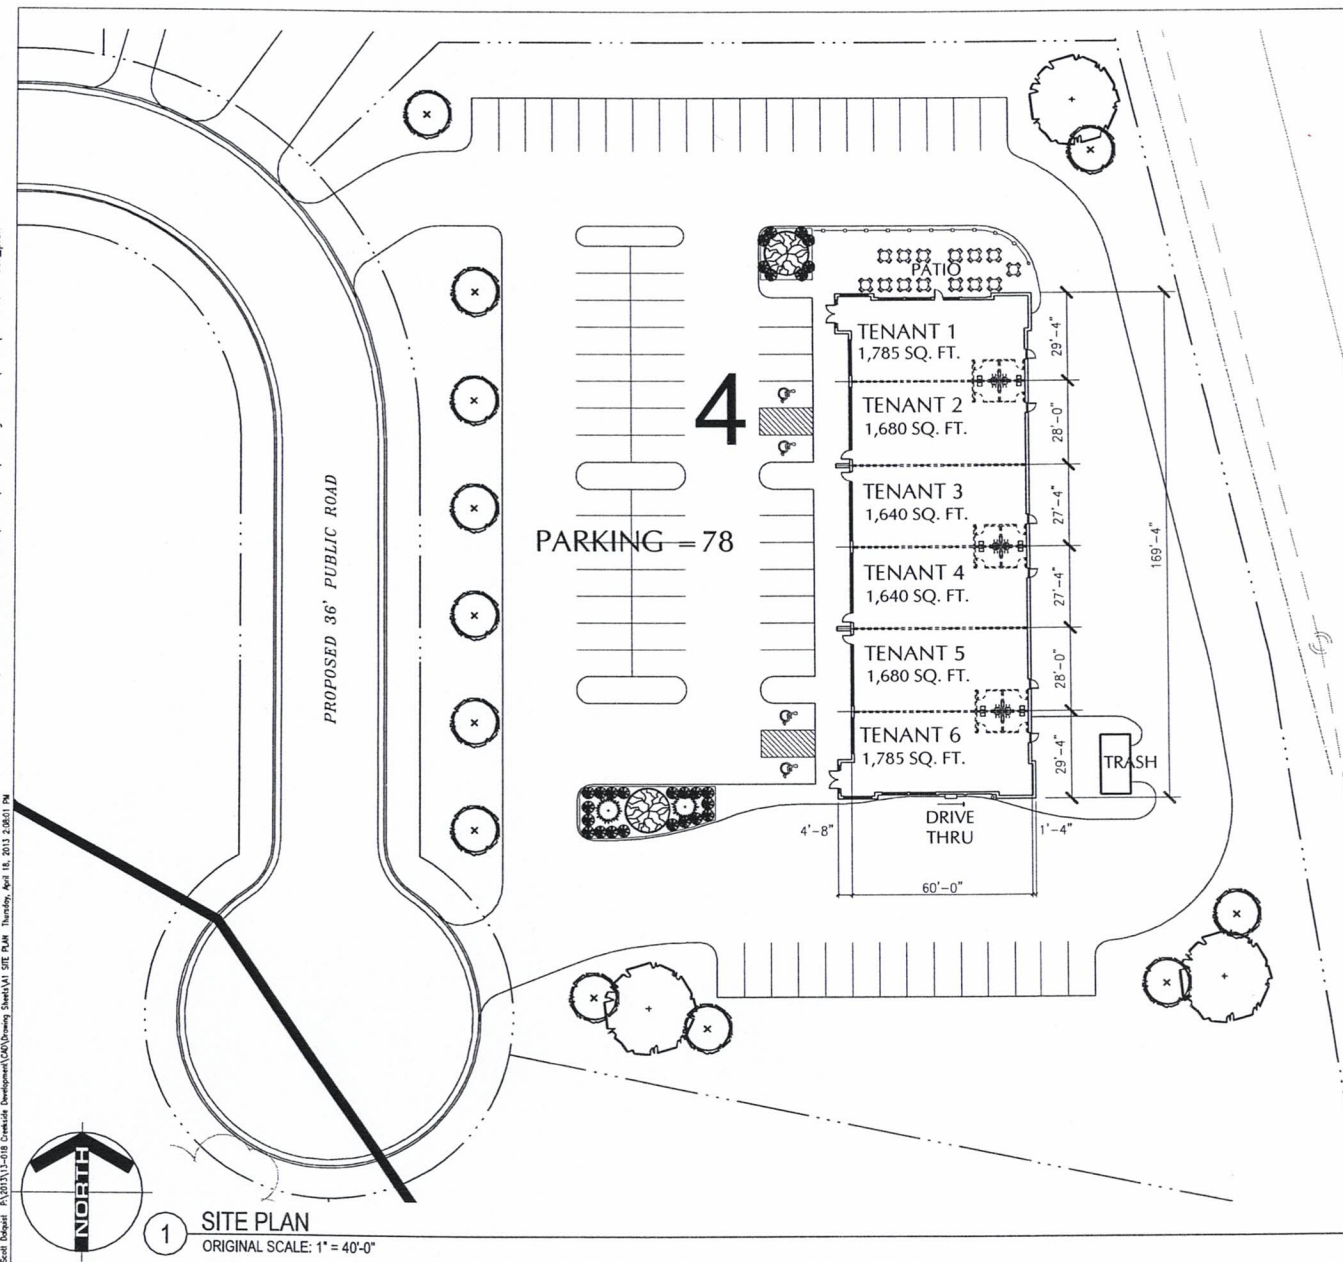

**SITE INFORMATION:**

BUILDING AREA = 10,210 s.f.

PARKING CALCULATION: per Zoning for Business Center ~ 62.383(d)

BASE RATE:  
4 SPACES PER 1000 sf FLOOR AREA = 41 SPACES REQ'D

ADJUSTMENTS TO BASE:  
IF OFFICES OCCUPY MORE THAN 10% OF BUILDING FLOOR AREA, ADD 1 PARKING SPACE PER 750 sf OFFICE FLOOR AREA.

RESTAURANTS REQUIRE THE FOLLOWING:  
ADD 10 SPACES PER 1000 sf FLOOR AREA DEVOTED TO RESTAURANTS OR FOOD SERVICE.

PARKING PROVIDED = 78 SPACES (INCLUDES 4 HC SPACES)

717 third avenue se  
suite 200  
rochester, mn 55904  
p. 507.206.6201  
f. 507.206.4621  
www.crwarchitecture.com

**CREEKSIDE DEVELOPMENT**

Rochester, MN

|                          |            |
|--------------------------|------------|
| PROJECT NUMBER           | 13-018     |
| DATE                     | 01-01-2010 |
| DRAWN BY                 | KJB        |
| CHECKED BY               | JGW        |
| ISSUE / REVISION HISTORY |            |

**SITE PLAN**

SHEET NUMBER **A1**

OF SHEETS