



Jerry W. Herndon reserves common law copyright and other property rights restricting these documents to the original site or purpose for which they were intended. Reproductions, changes or other assignments are prohibited.

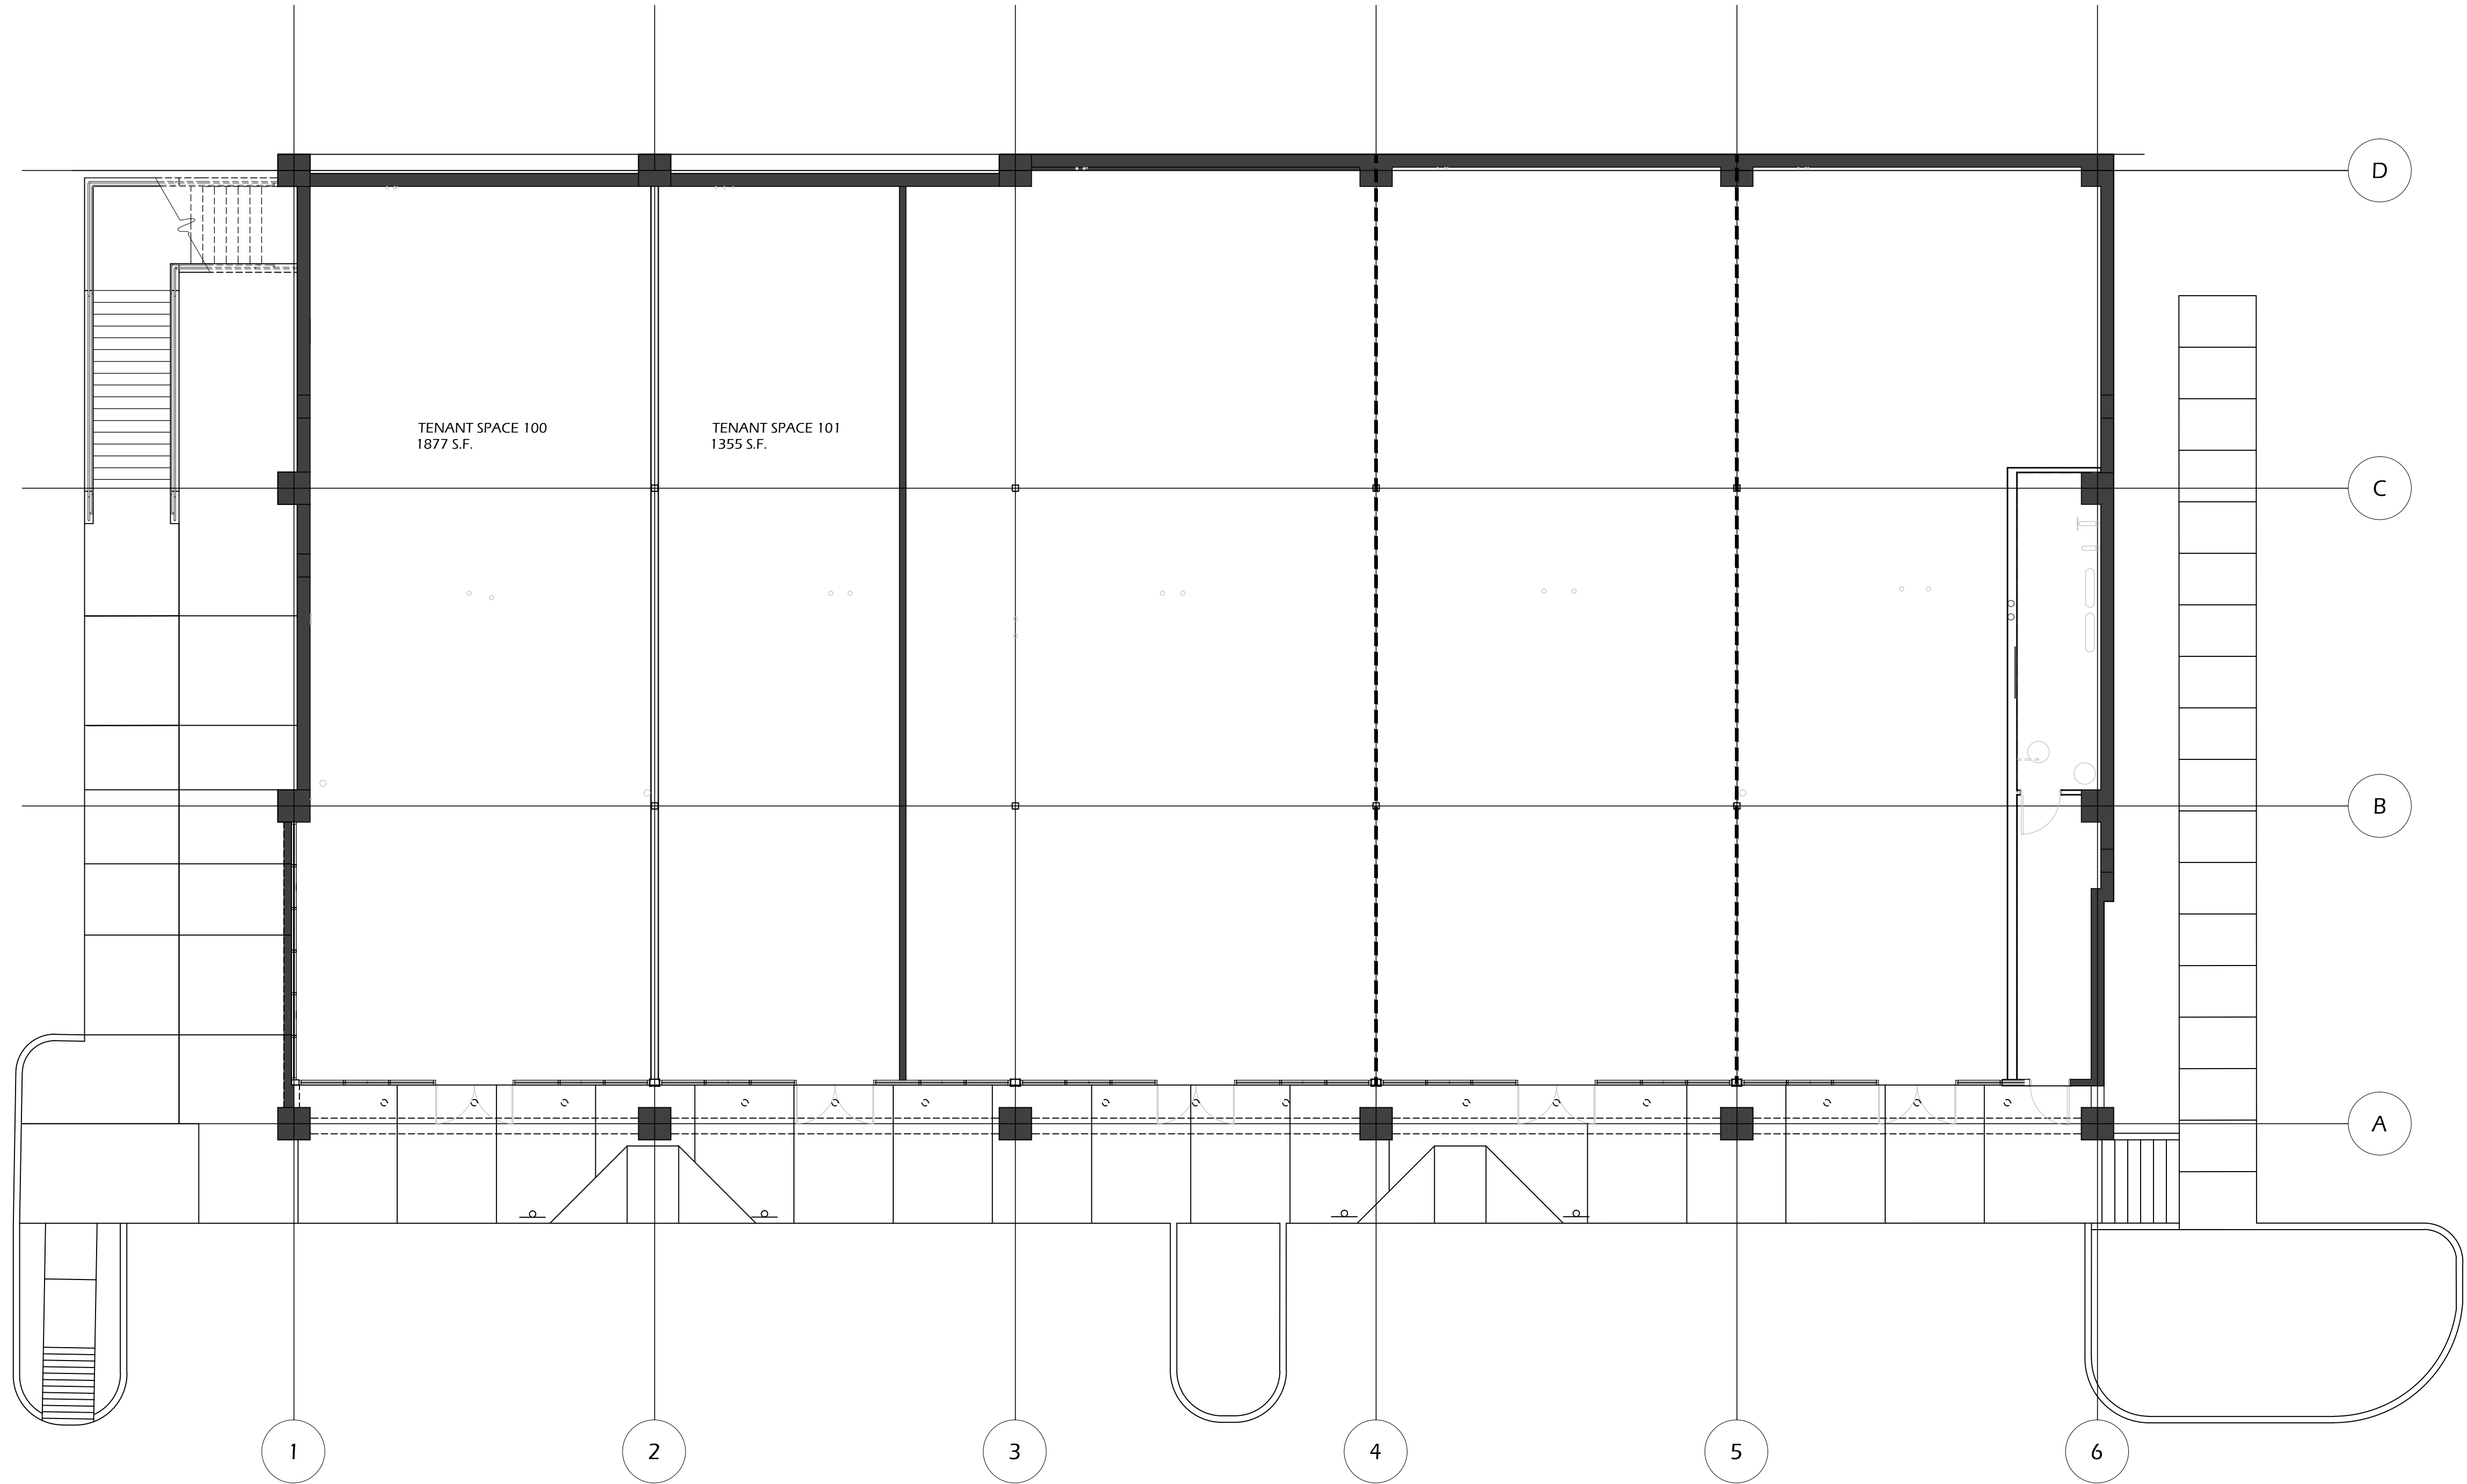

FLOOR PLAN  
1/8" = 1'-0" SCALE

**JJA**  
 JERRY W. HERNDON • ARCHITECT  
 Architecture • Construction Management  
 2437 Fortune Drive; Suite 175  
 Lexington, Kentucky 40509  
 Phone: 859.225.0310

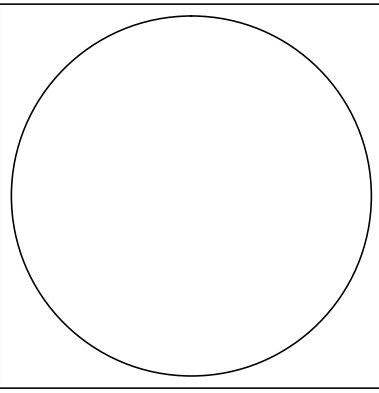

Fit-up For  
 Shakespeare & Co. Restaurant  
 1908 Bryant Road  
 Lexington, Kentucky 40509

FLOOR PLANS  
 TENANT SPACES A100 & A101

project no.  
1417.3

date  
01.14.2020

drawn by HP	chk'd by RB
----------------	----------------

rev.	by	date
1.	xx	xxxxxx
2.		
3.		
4.		
5.		
6.		
7.		
8.		
9.		
10.		

sheet no.  
**A100**

Jerry W. Herndon,  
 Architect ©2020