



1 Overall Floor Plan
SCALE: 1/16" = 1'-0"

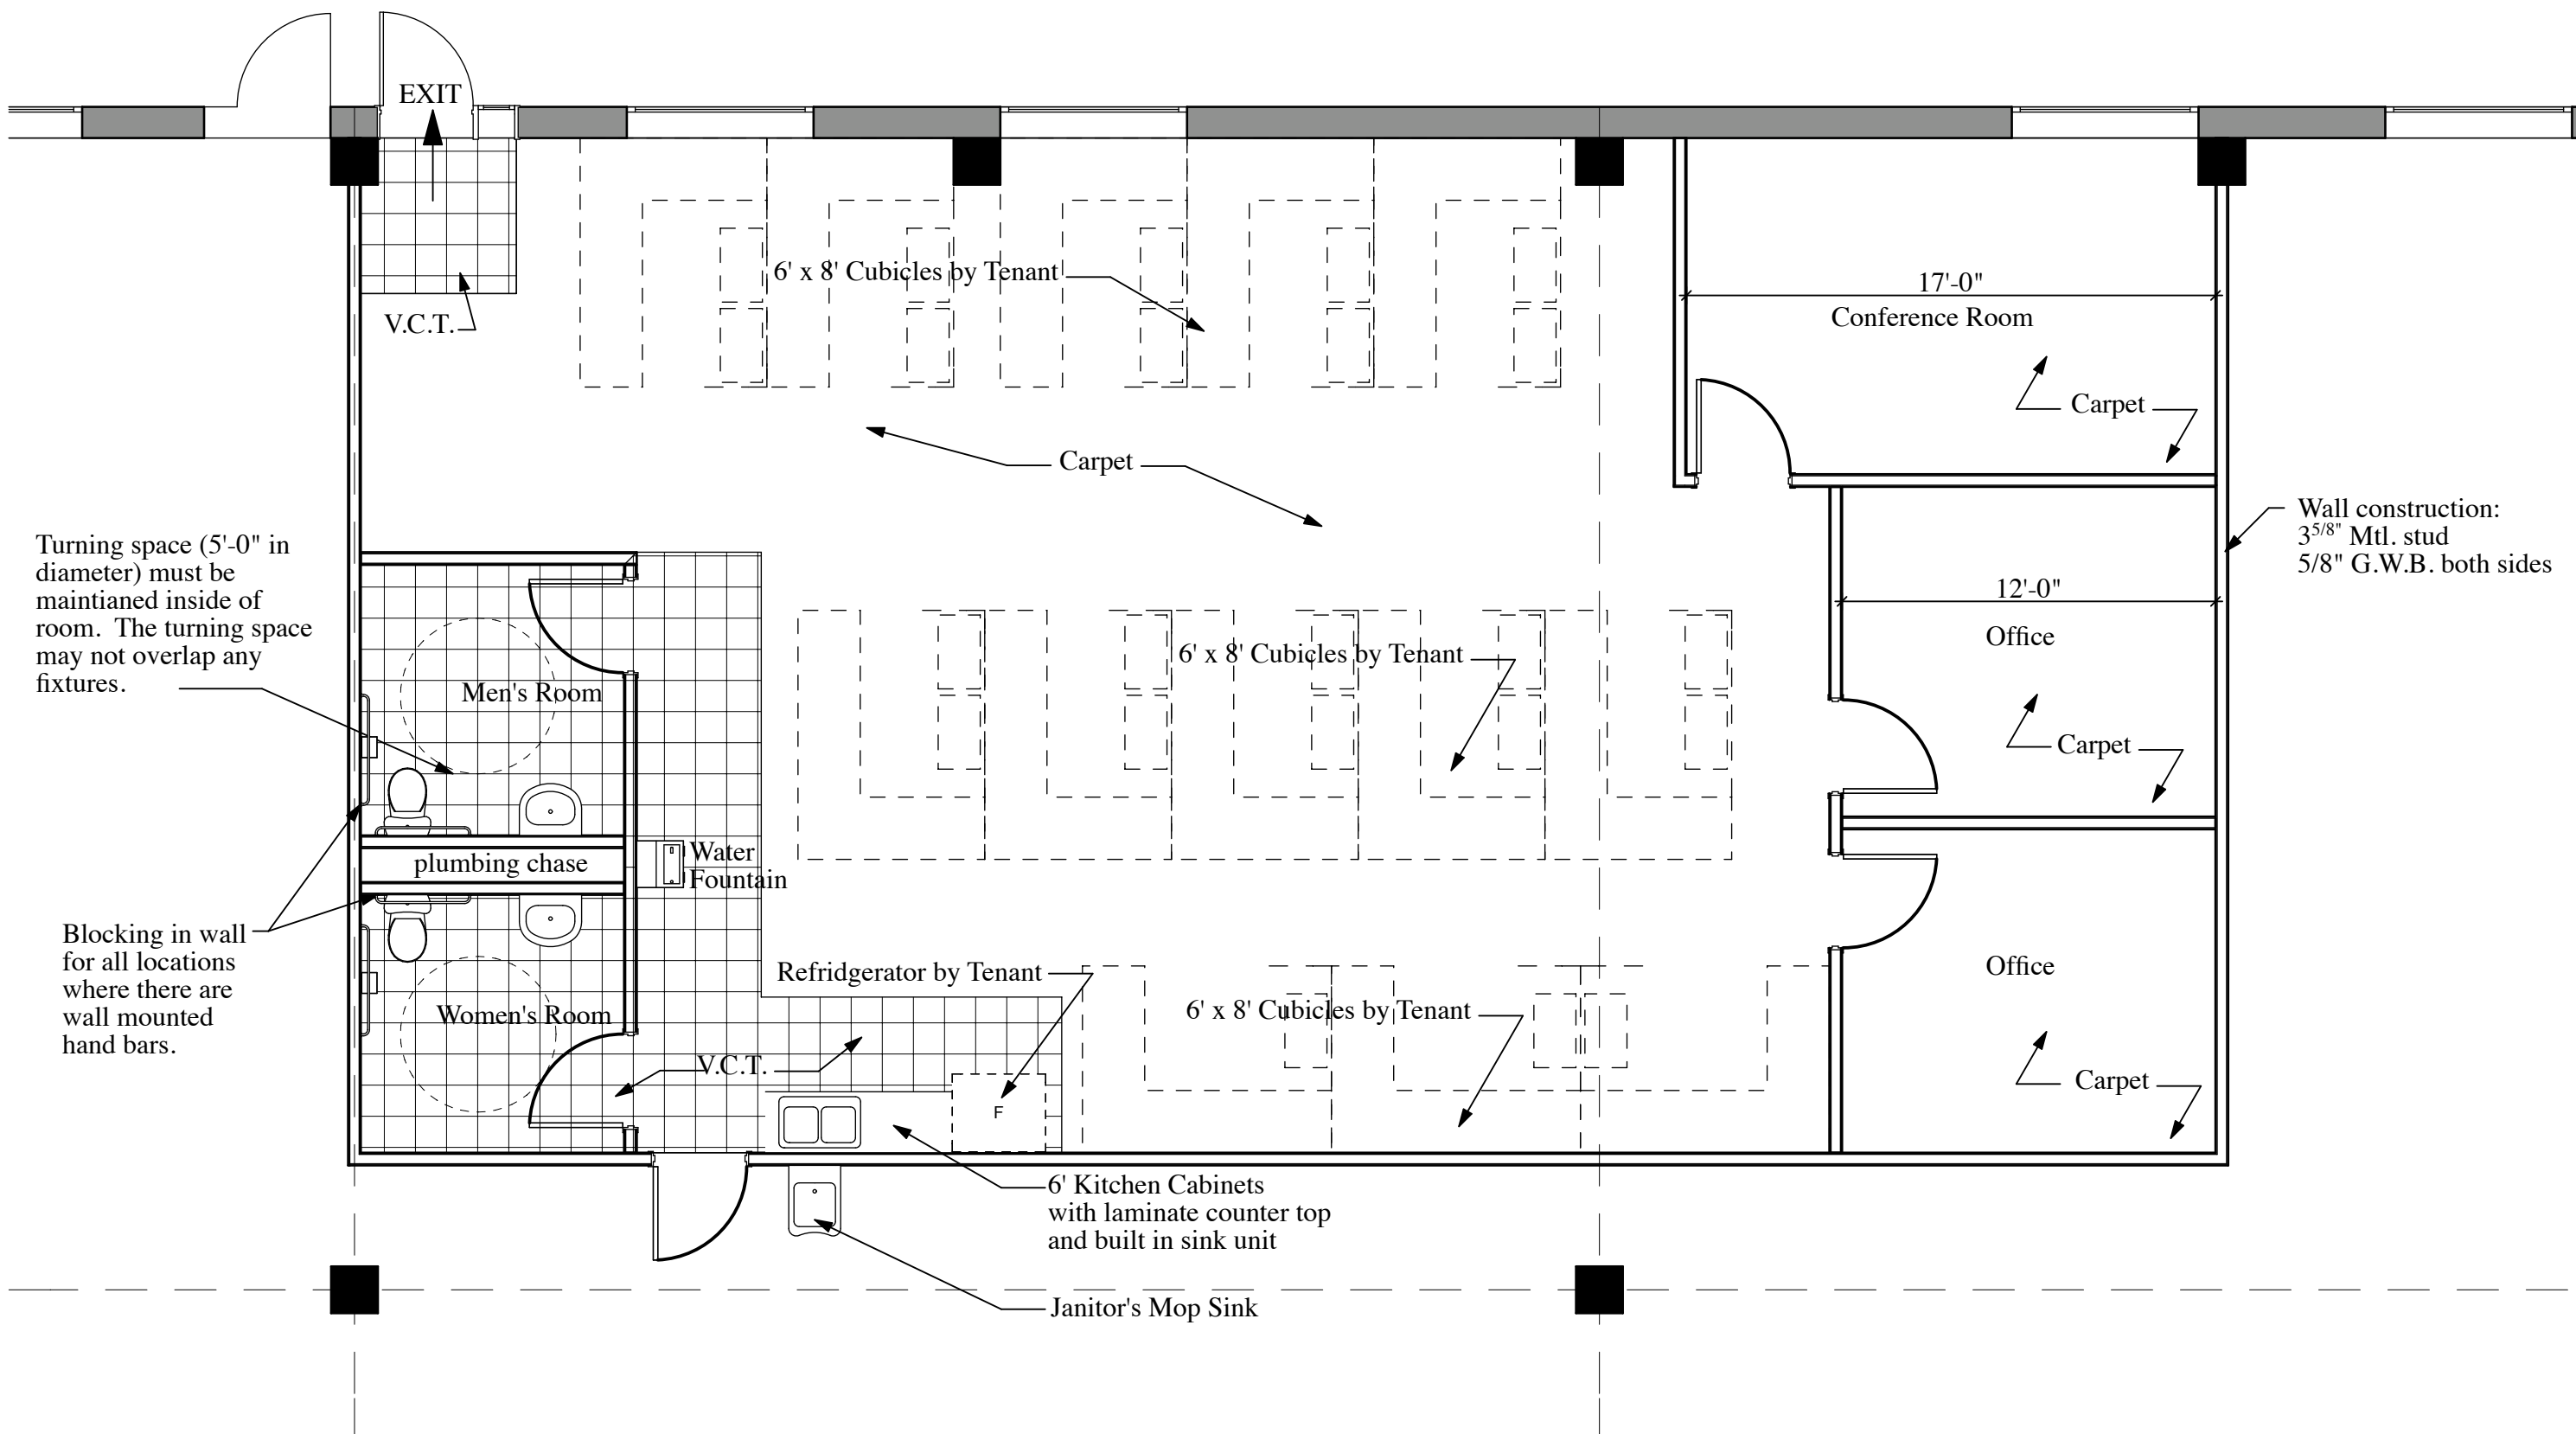

2 Office Layout
SCALE: 3/16" = 1'-0"

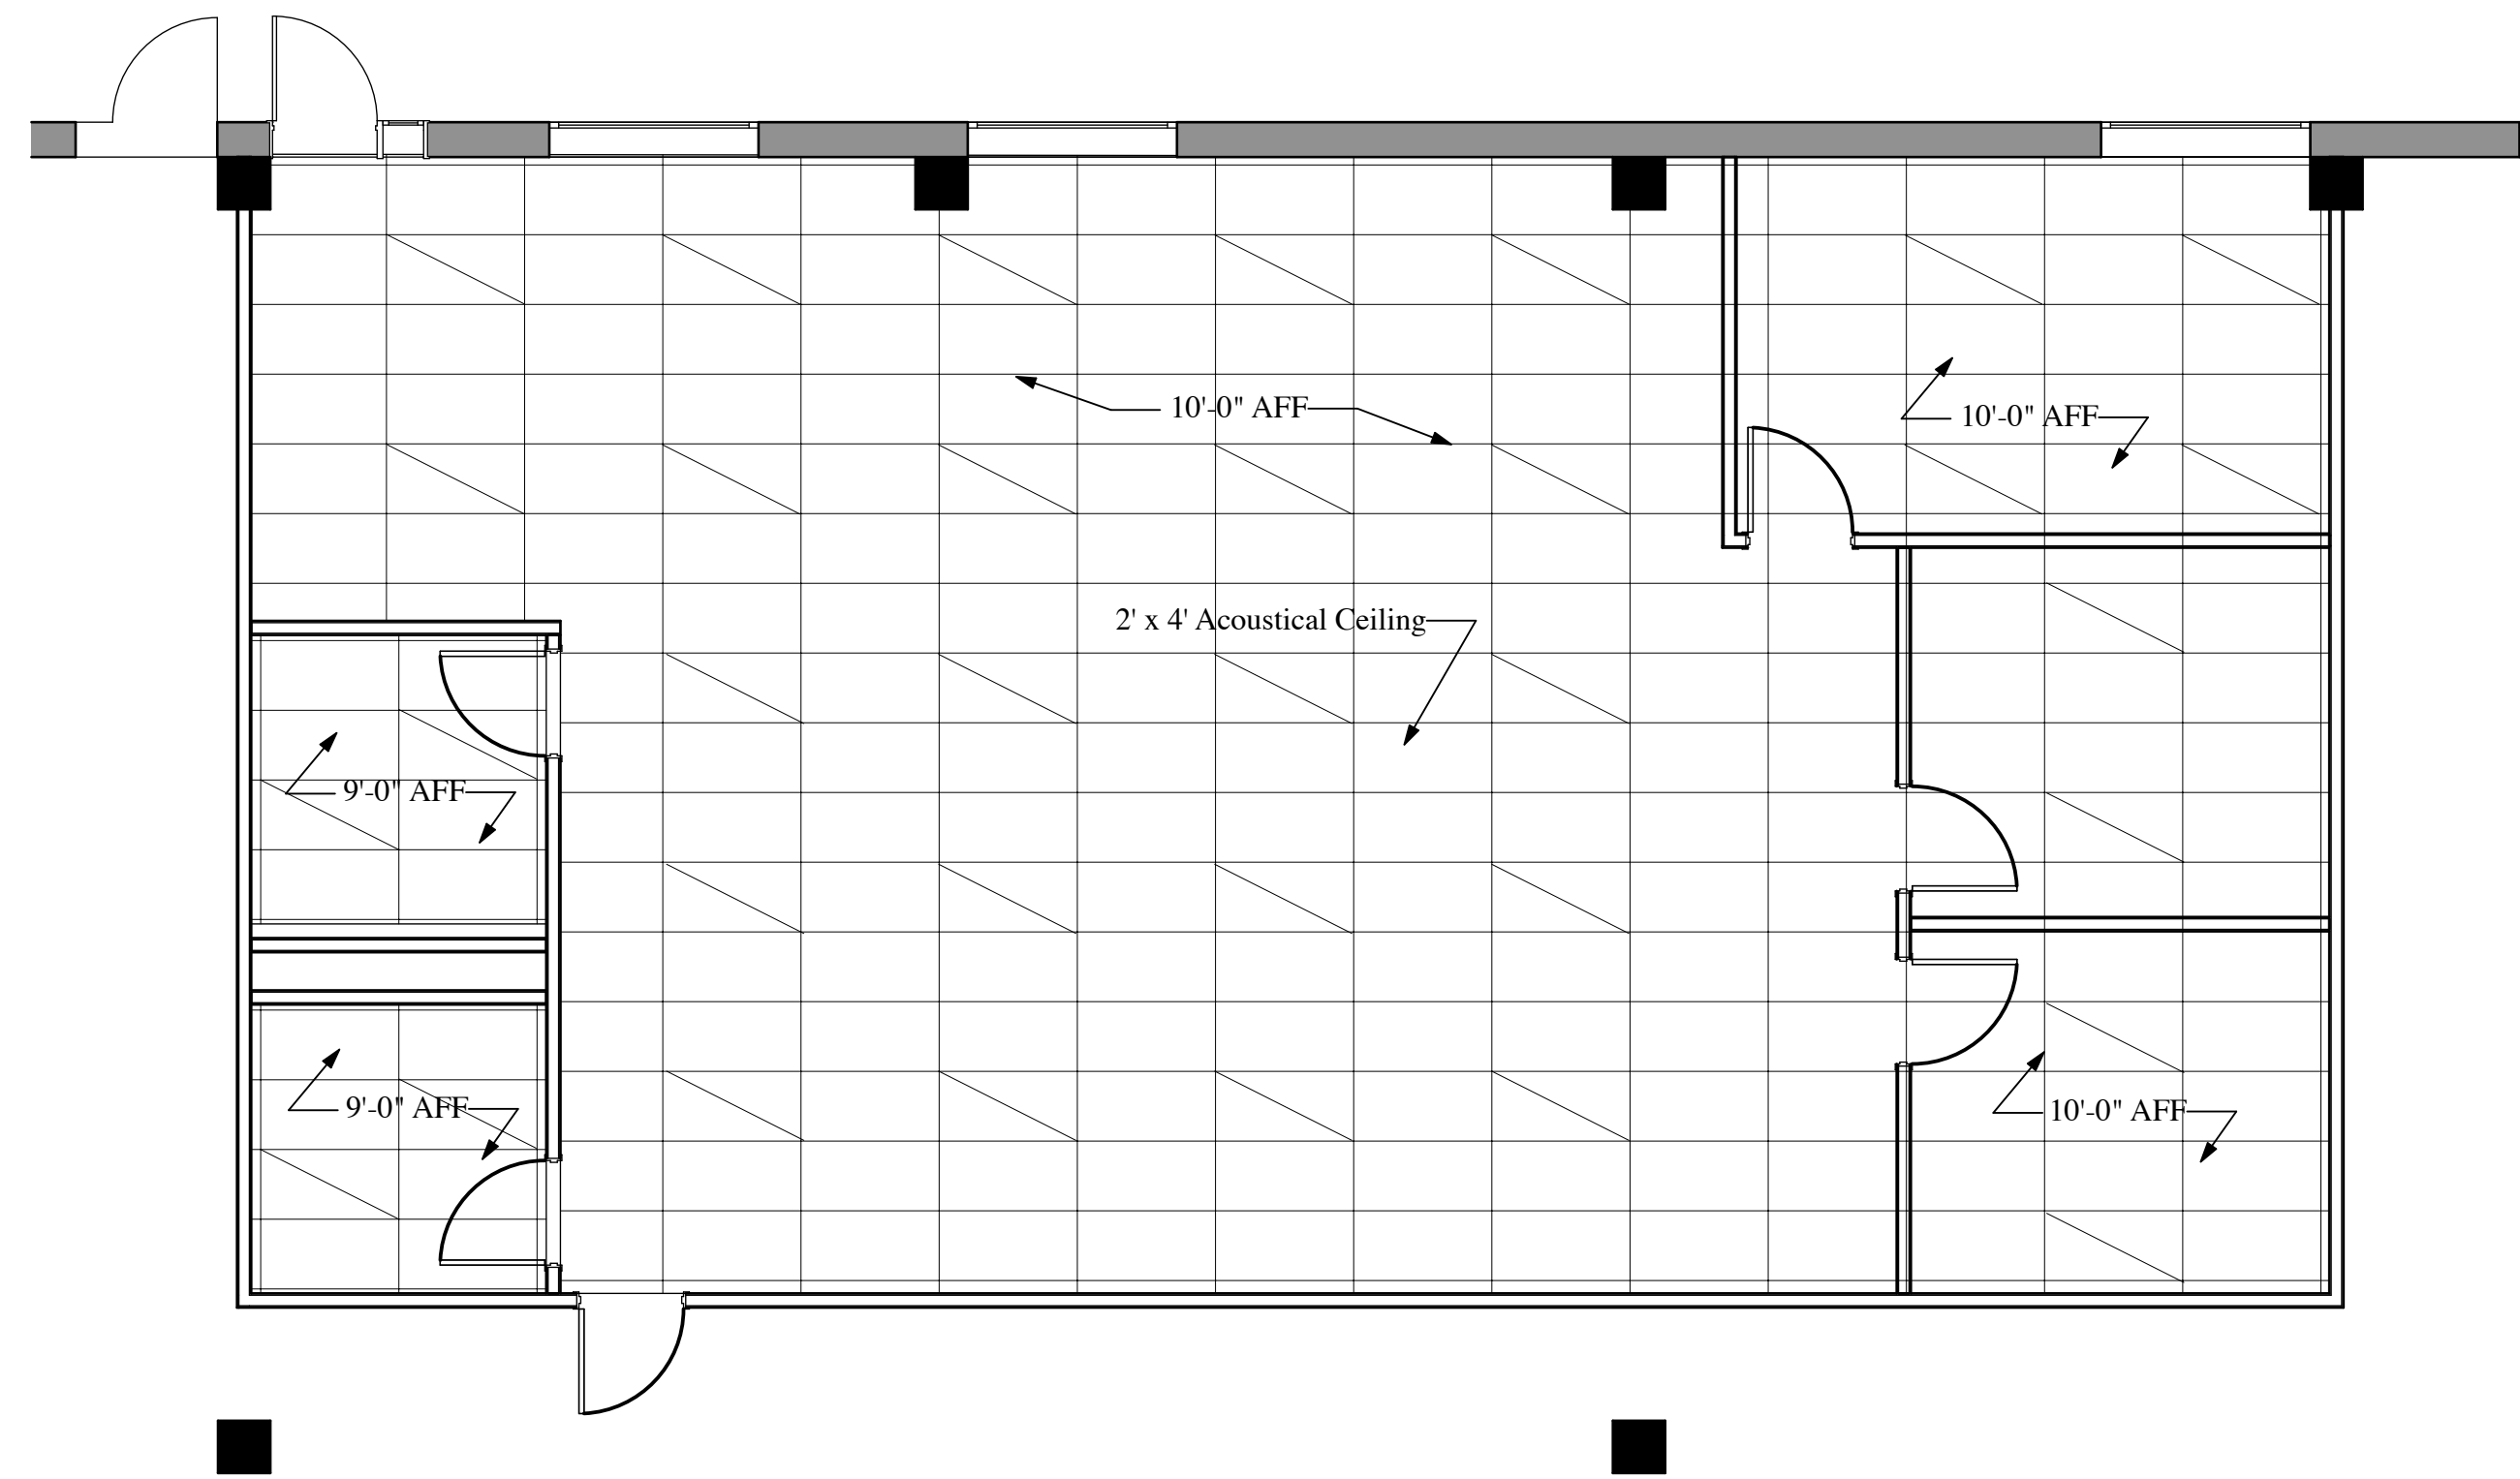

3 Reflected Ceiling Plan
SCALE: 3/16" = 1'-0"

Code Information:

Project Location:	Hanover Township
Building Code:	2006 IBC
Use/ Occupancy:	Group B (business) Group S-1 (storage)
Construction Type:	Type 2B
Sqft Totals:	2,000 sqft of Office 26,800sqft of Storage
Occupancy Load:	
(Business Area)	
100 sf/ occupant	20 total occupants
(Wharehouse)	
500 sf/ occupant	53 total occupants