



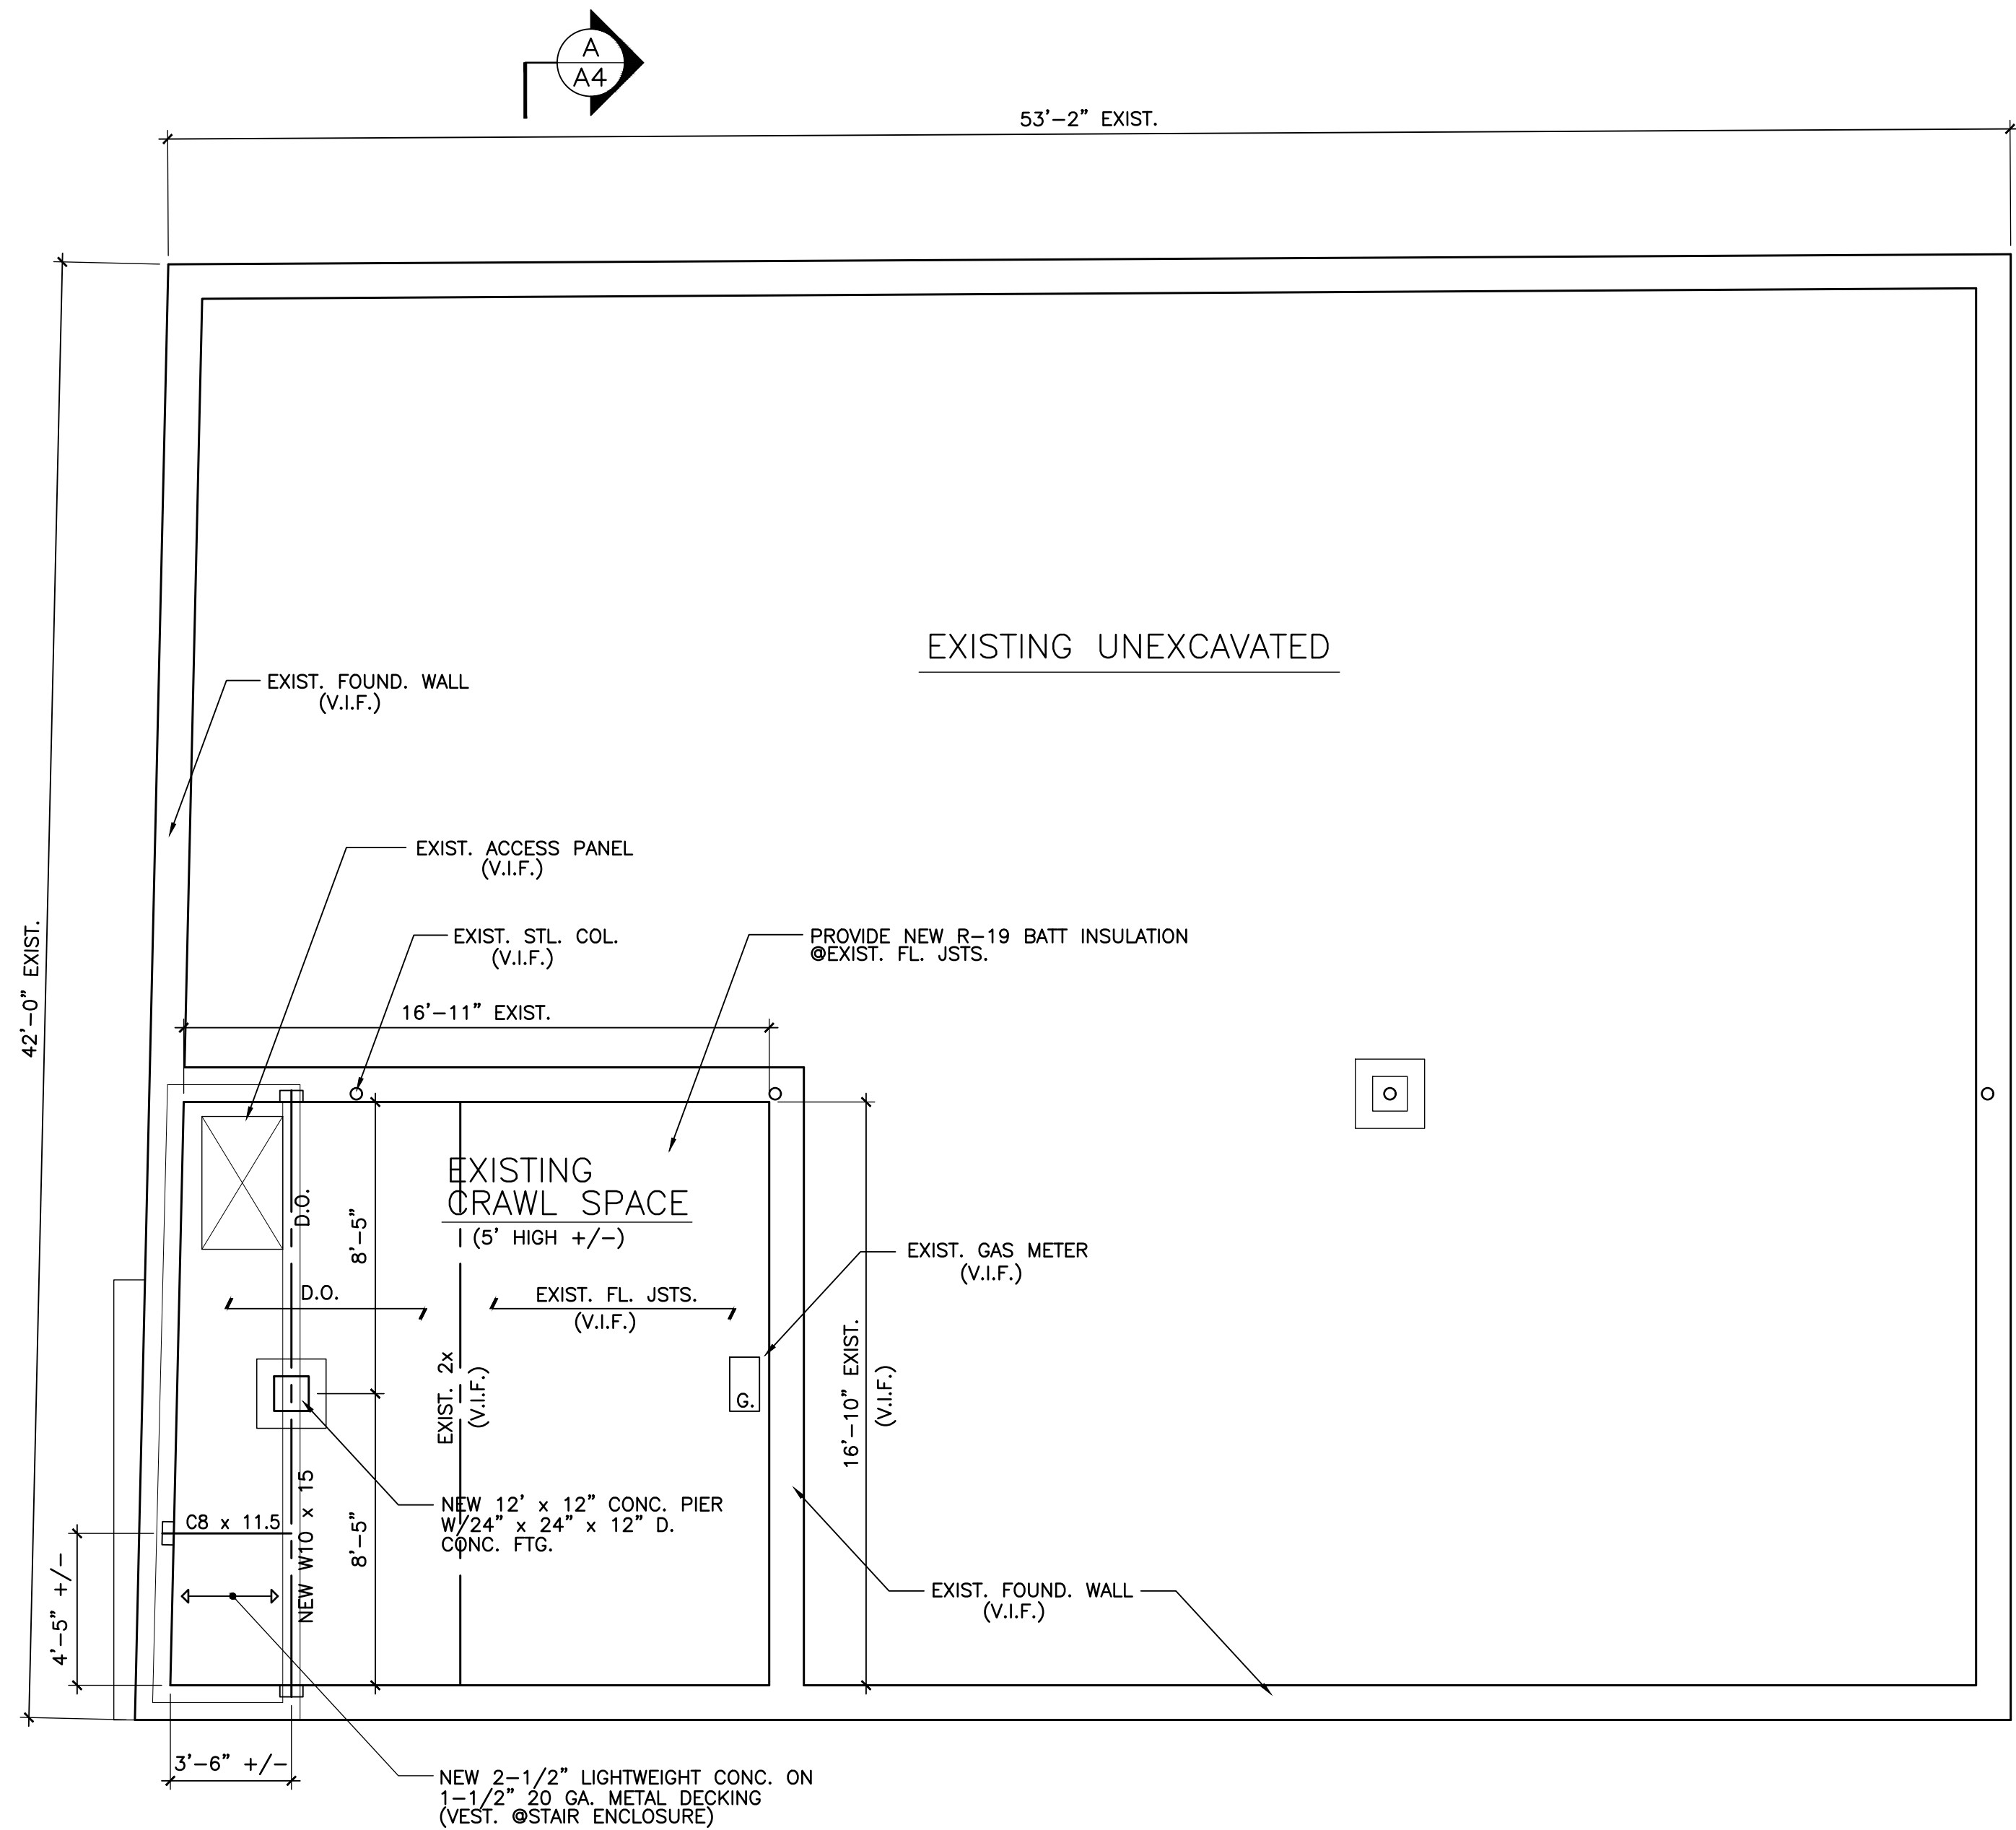

FOUNDATION PLAN

SCALE: 1/4" = 1'-0"

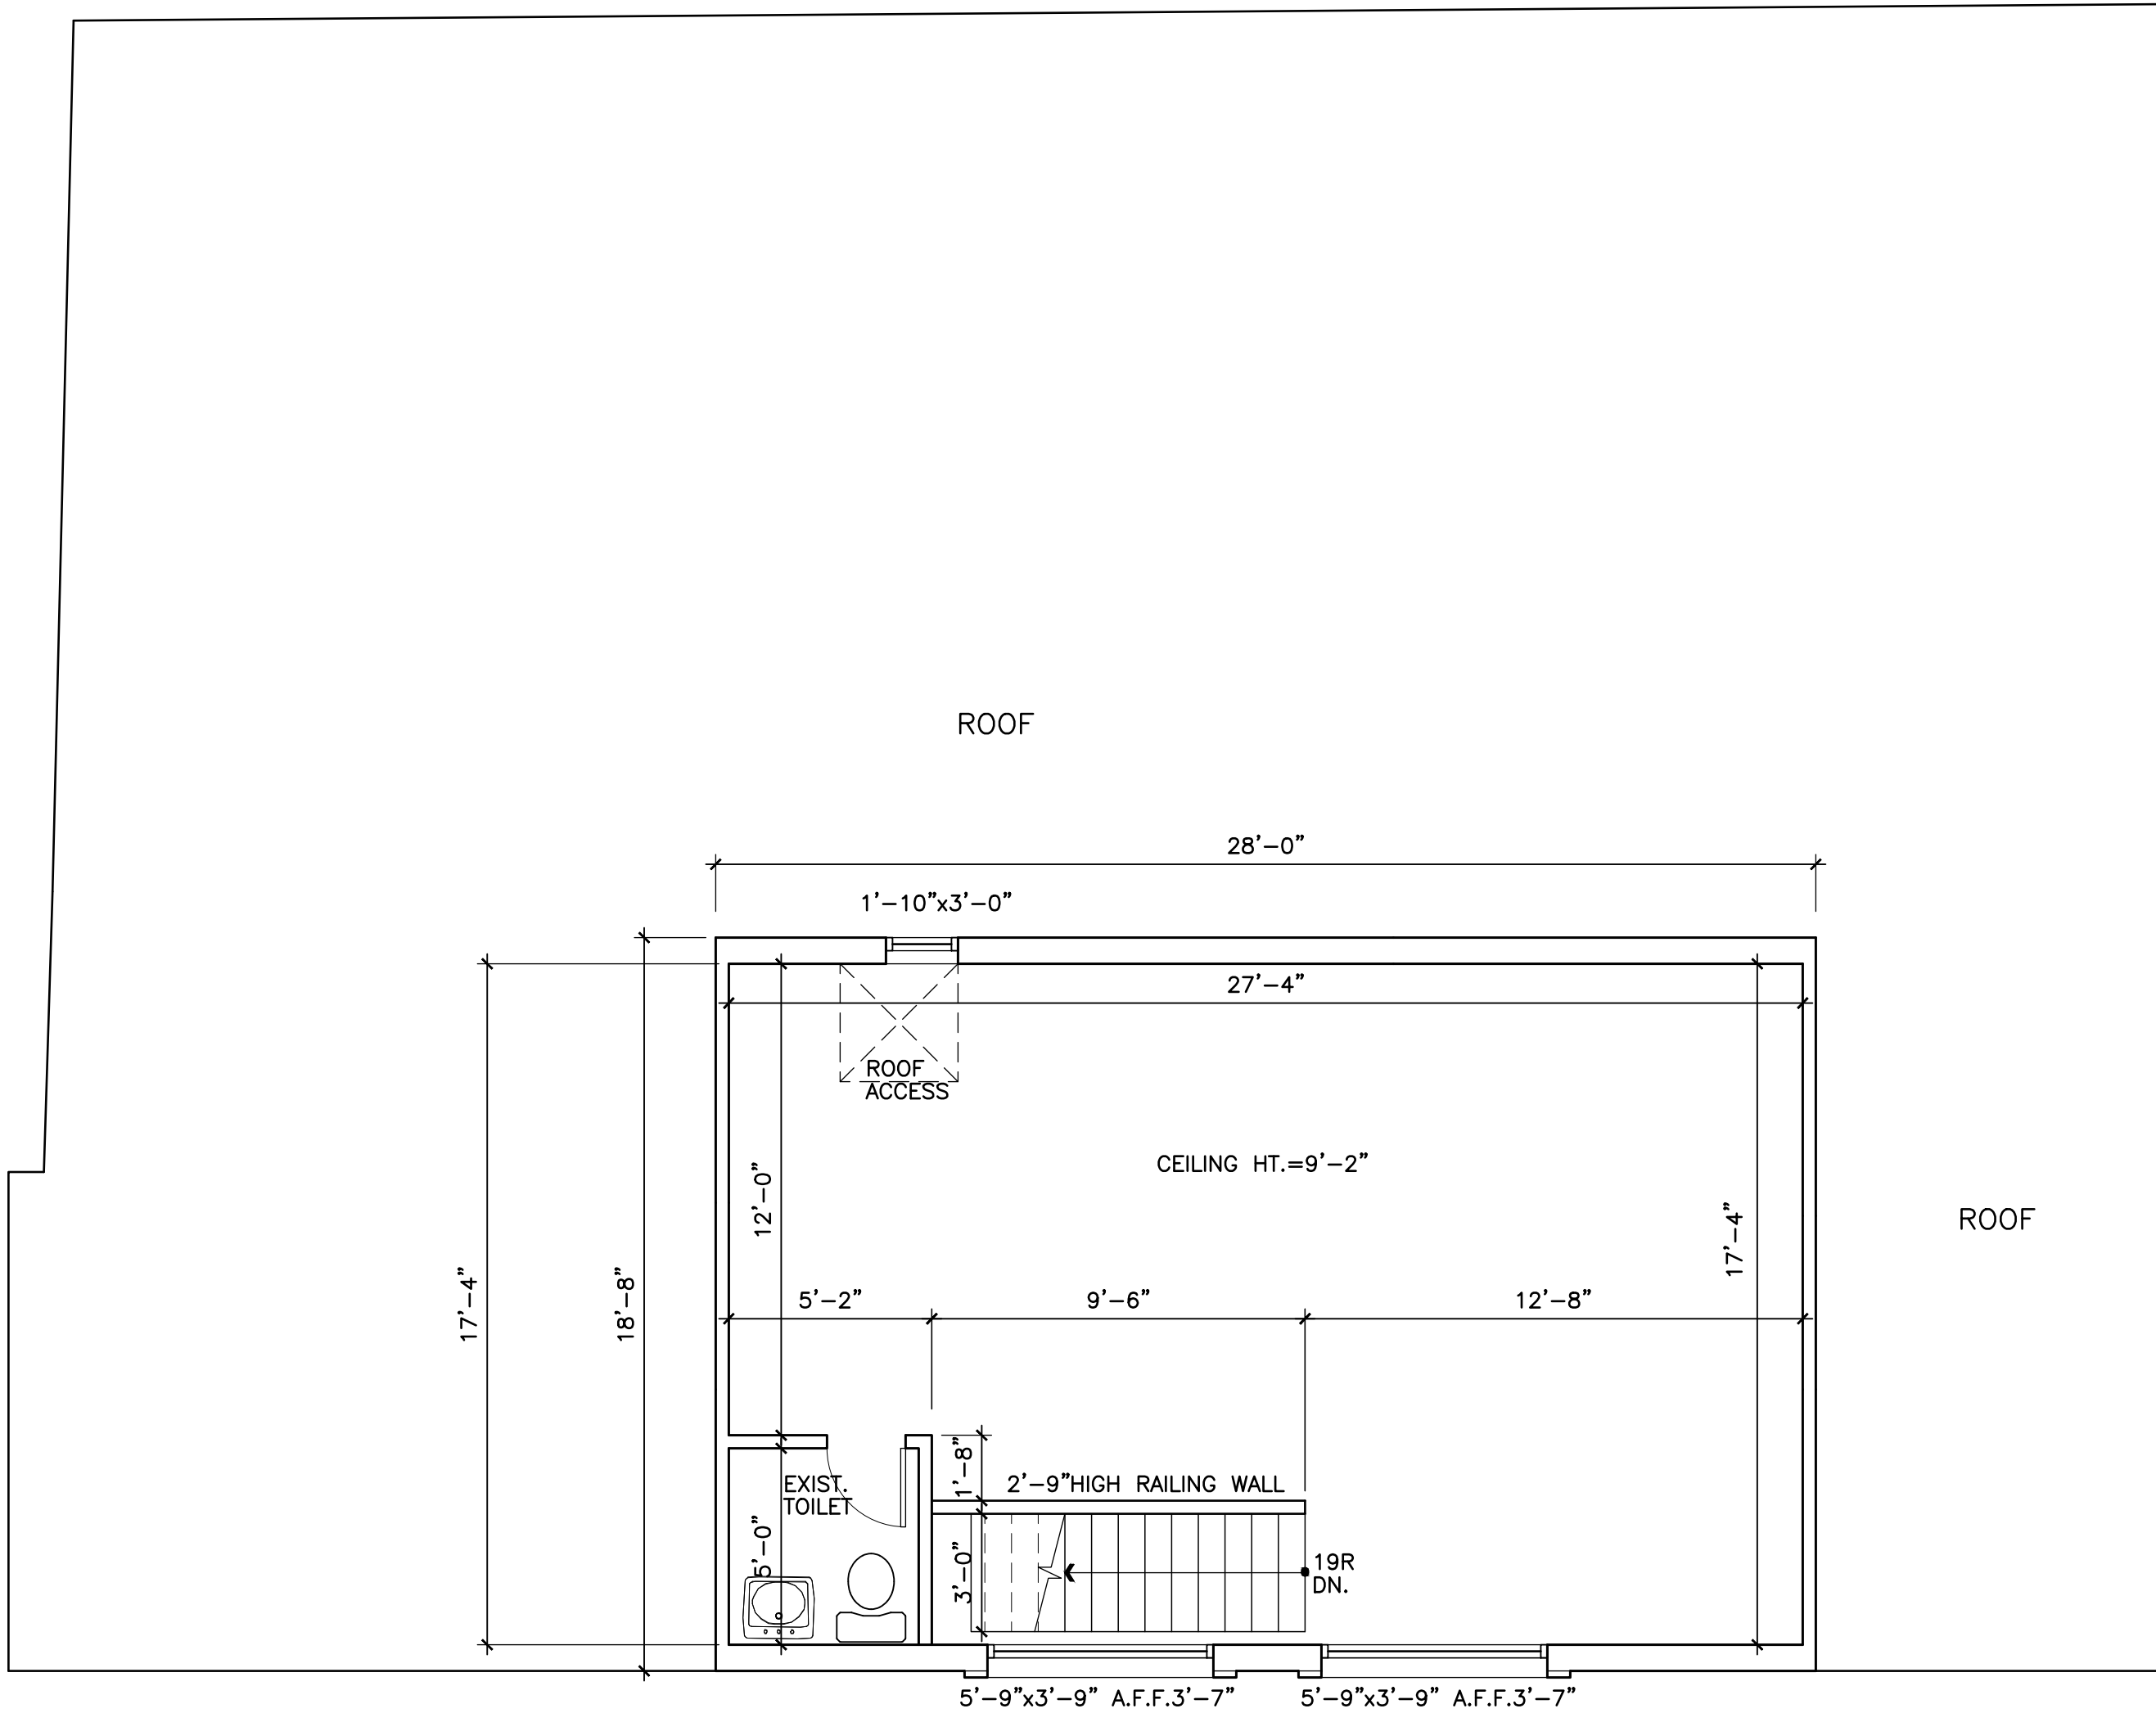

SECOND FLOOR PLAN (EXIST. CONDITION)

SCALE: 1/4" = 1'-0"
GROSS FLOOR AREA=803.0 S.F. +/-

EXISTING CONDITION

TITLE	CELLAR & 2ND FLOOR PLANS	DATE	04/14/2022
LOCATION	3990 Hylan Boulevard STATEN ISLAND, N.Y.	REV.	

WILLY C. YUIN
ARCHITECT, P.L.L.C.
410 ST. MARKS PLACE STATEN ISLAND, N.Y. 10301

DWG. NO.
A-002.00
PAGE NO.
2 of 2