


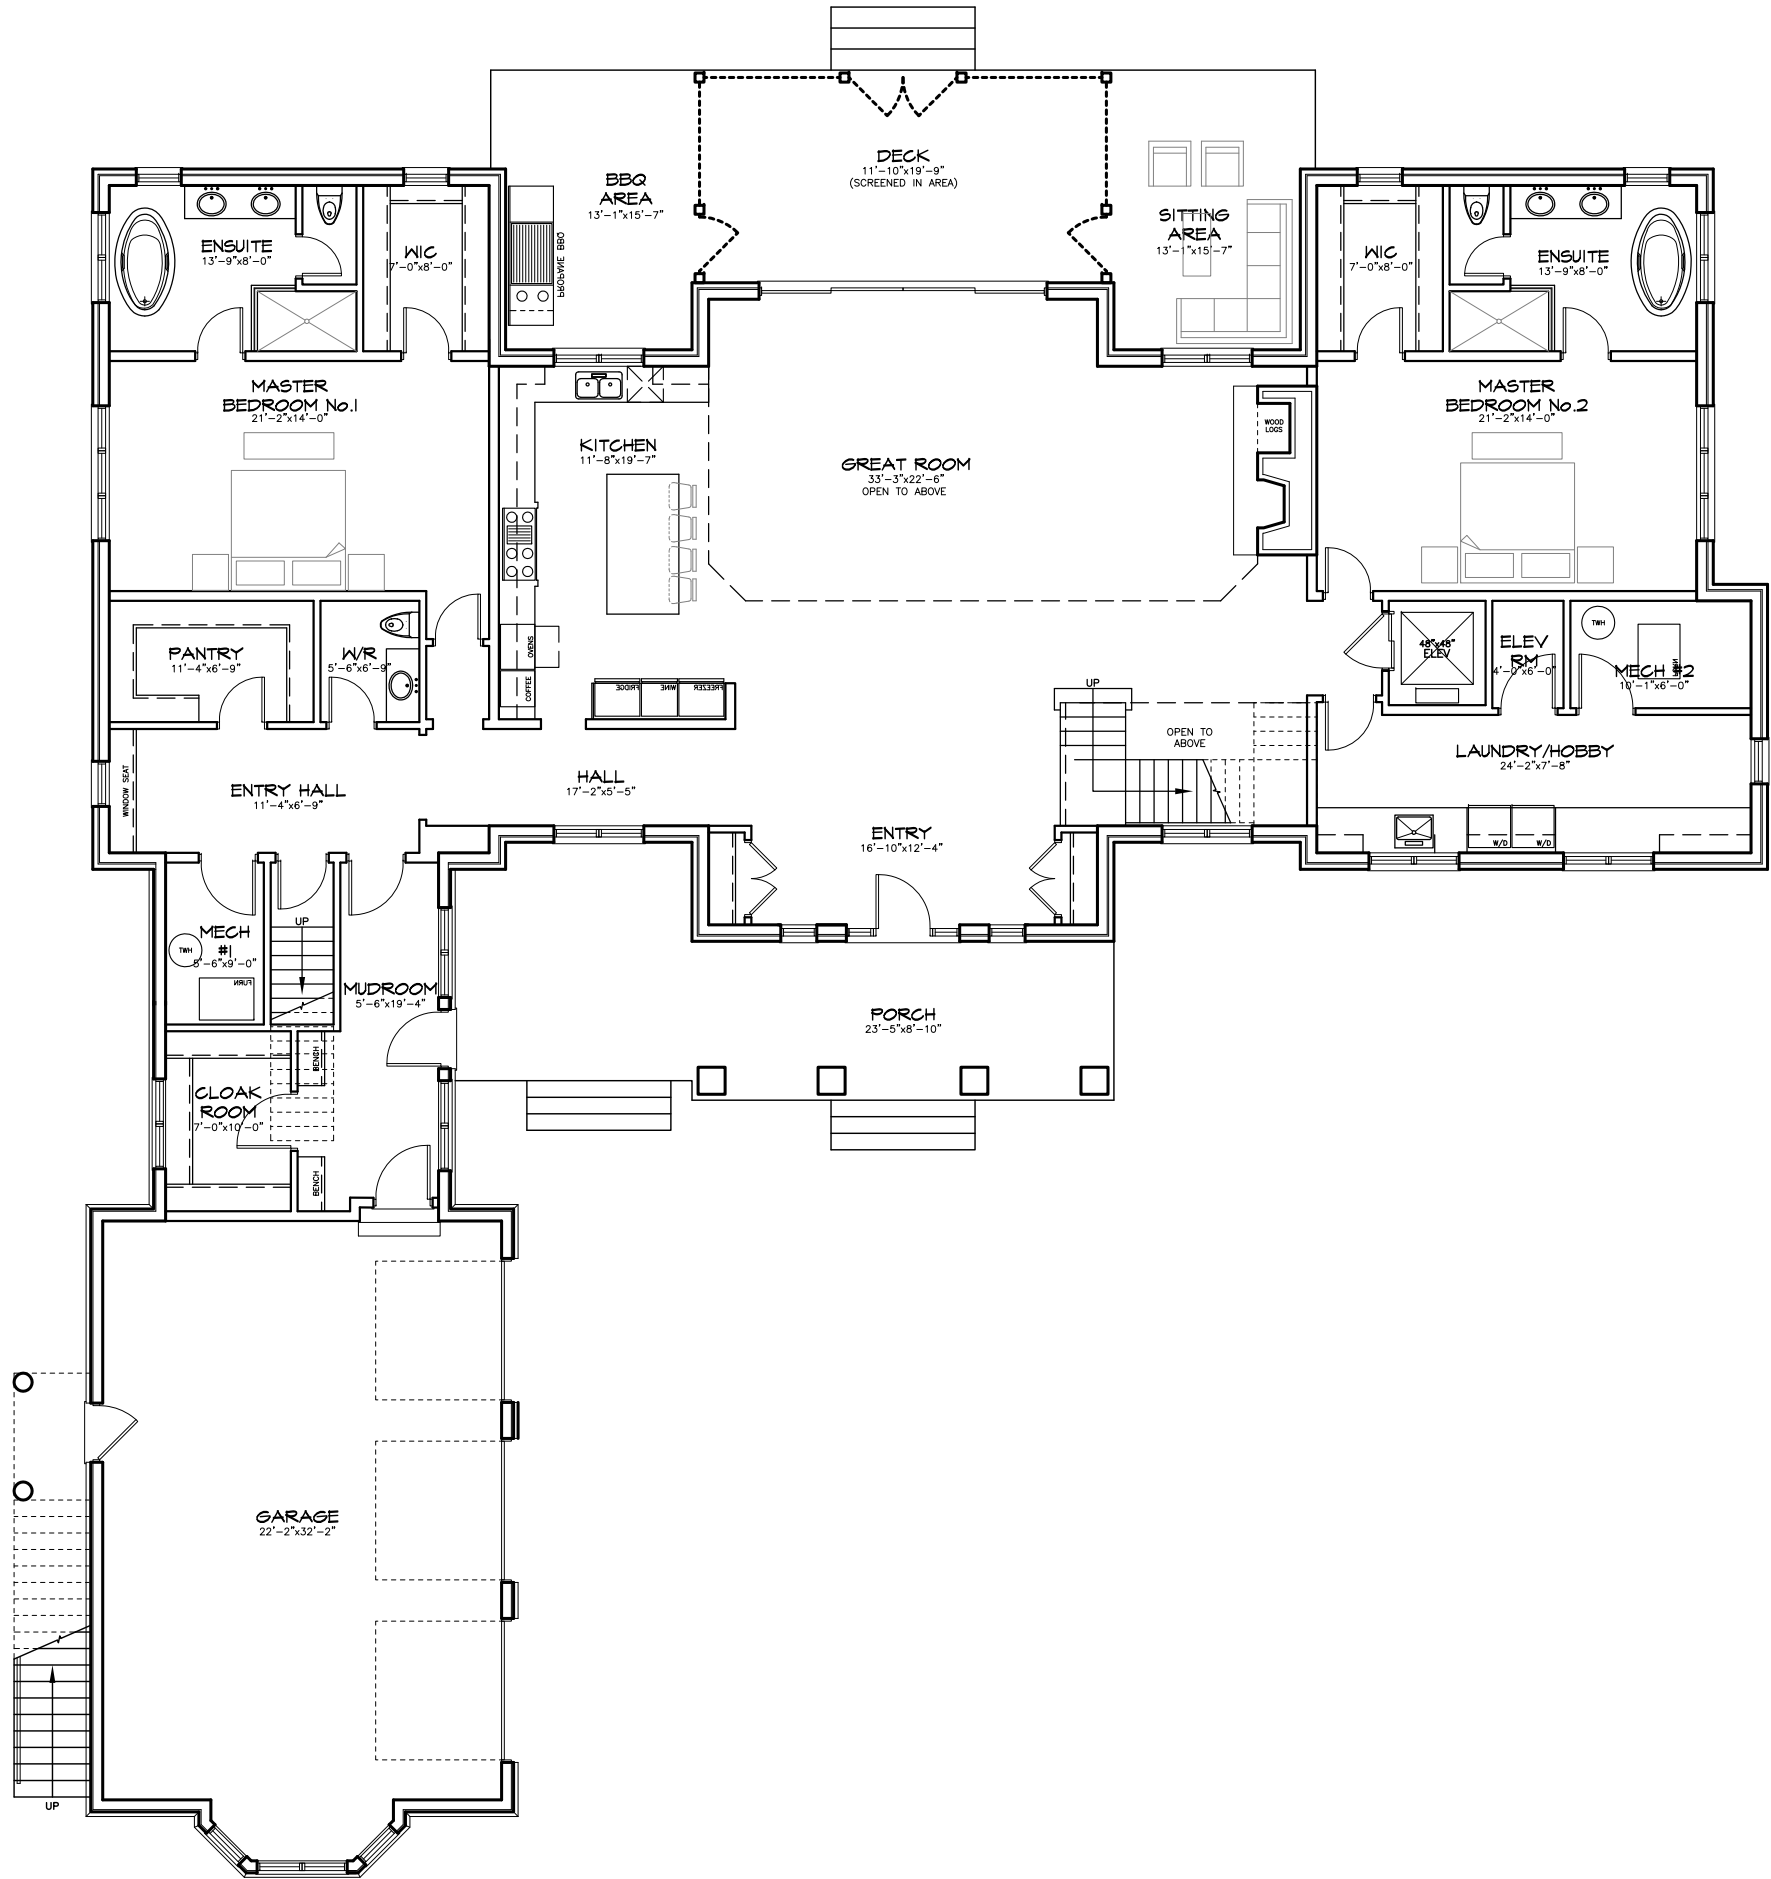

GROUND FLOOR AREA = 5361.76 SF (498.12 SM)

GFA = 4423.38 SF (410.95 SM)
DEDUCTED PARKING SPACES = -[713.03 SF (66.24 SM)]

GFA = 3710.35 SF (344.70 SM)

GROUND FLOOR PLAN

SCALE: 3/32"=1'-0"

SCHEMATIC DESIGN

FLOOR PLAN


RESIDENTIAL LOT & DWELLING AT:

KENNEDY ROAD

CON 9, PT LOT 11

GEORGINA, ONTARIO



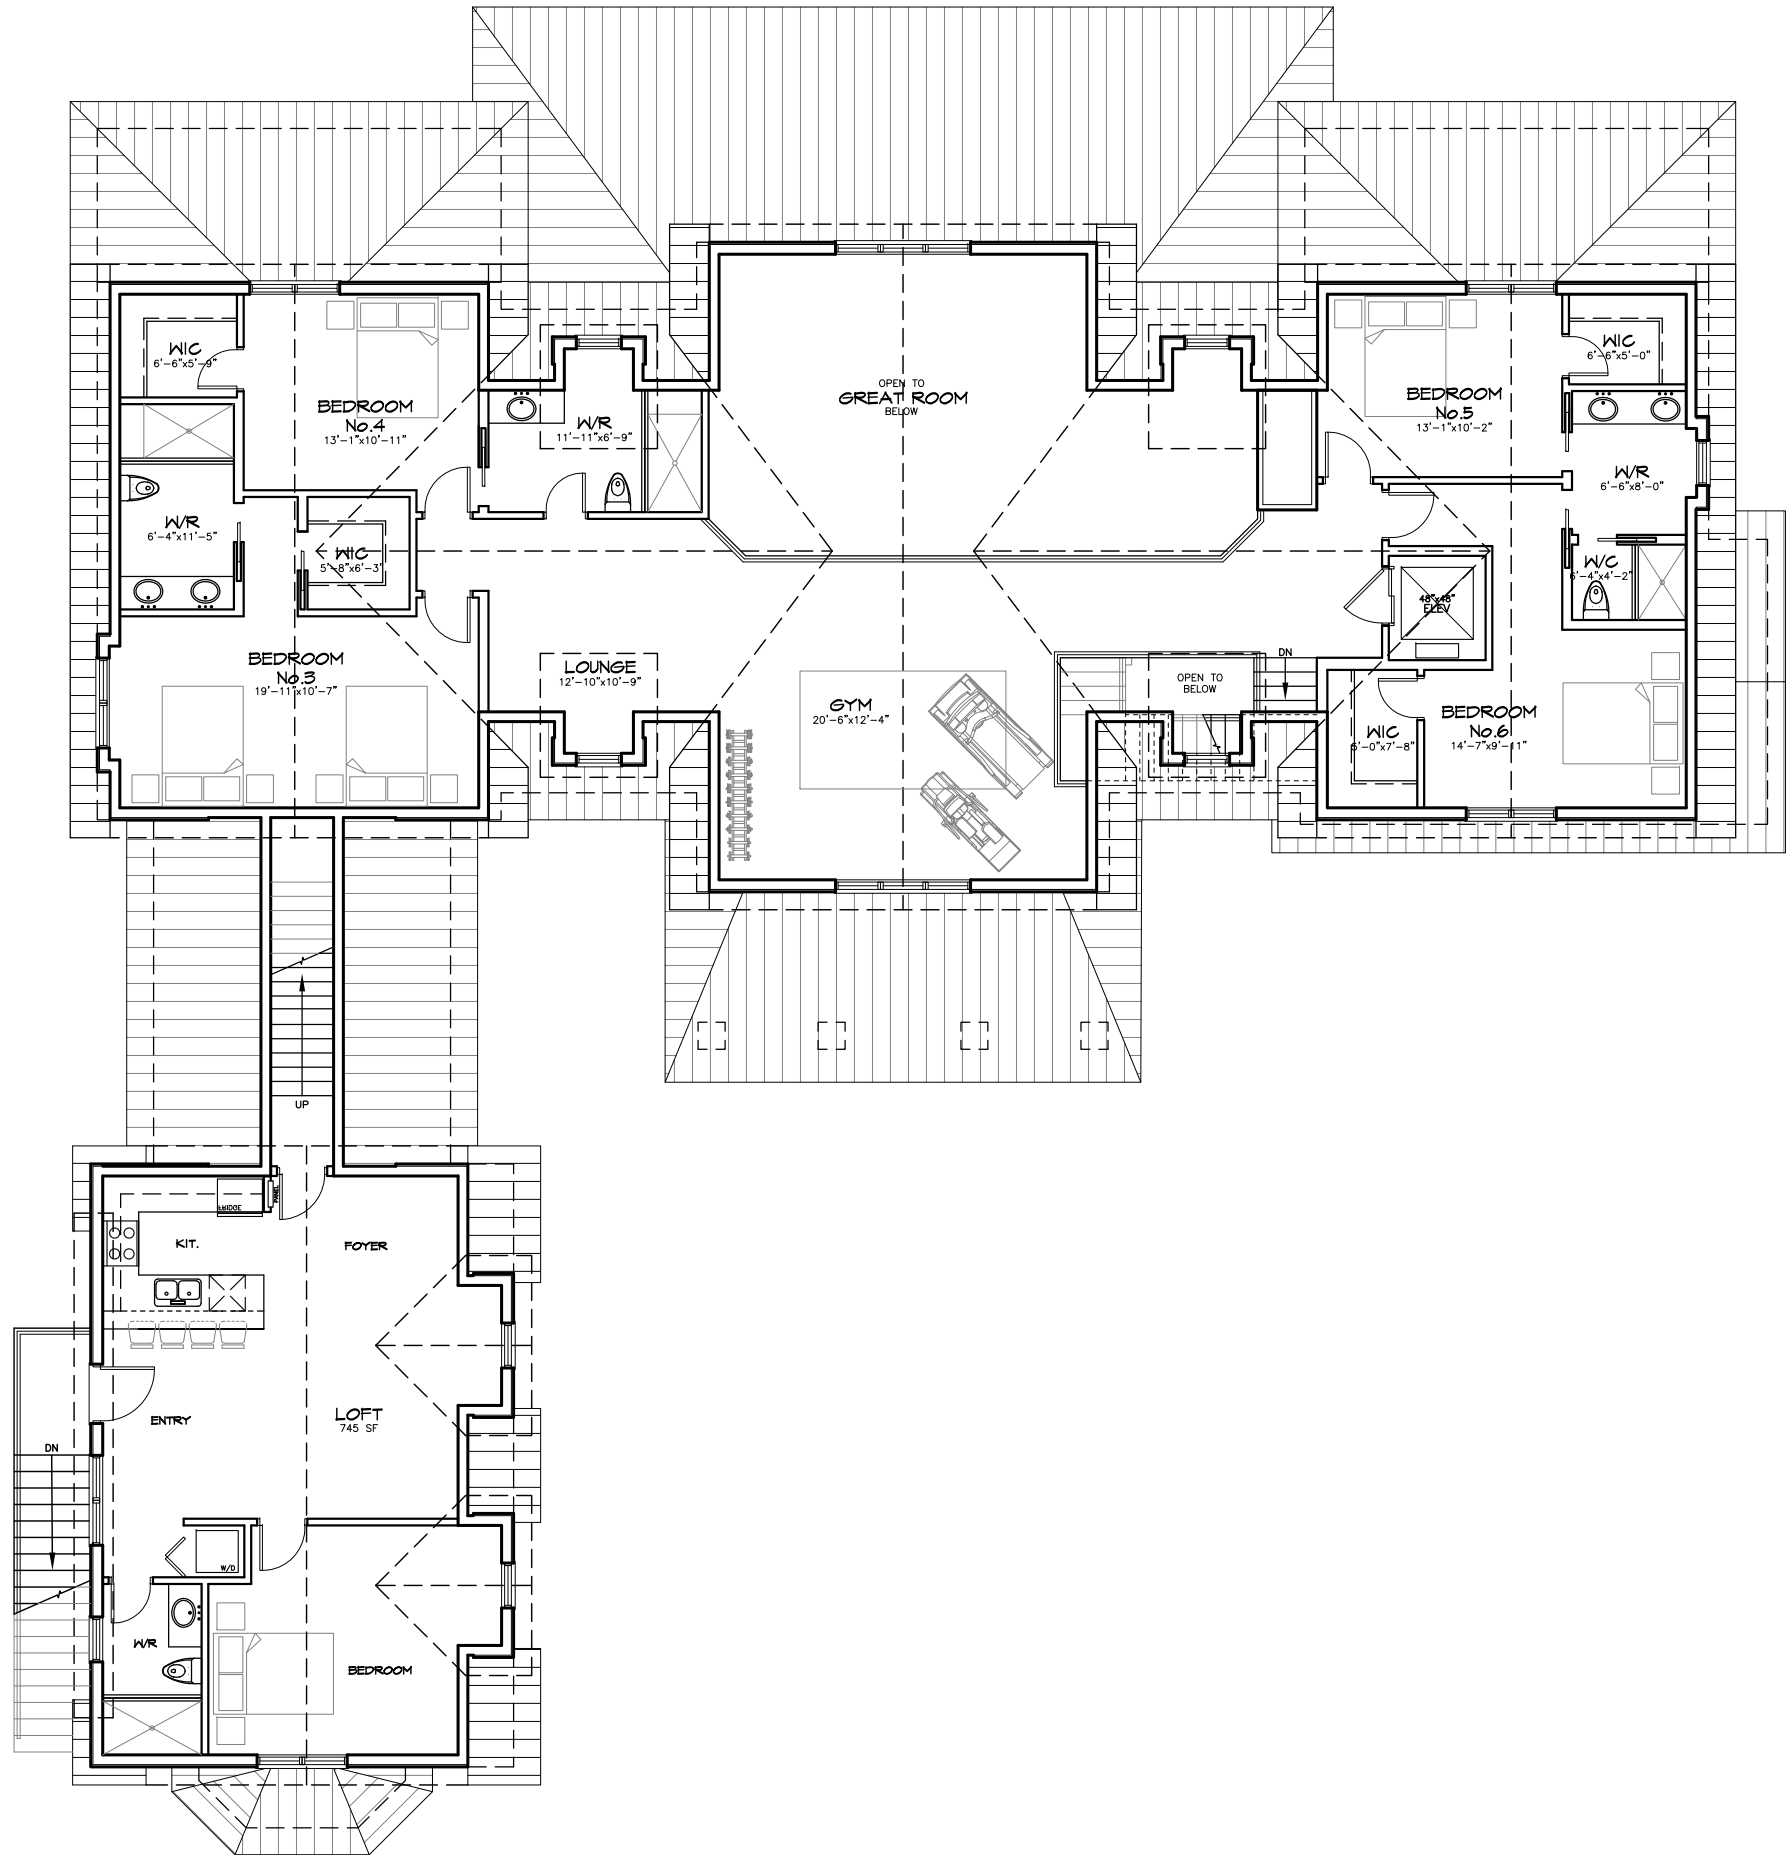

GFA = 3387.31 SF (314.69 SM)
DEDUCTED VOID = -[461.21 SF (42.85 SM)]
GFA = 2926.10 SF (271.84 SM)
SECOND FLOOR PLAN
SCALE: 3/32"=1'-0"

SCHEMATIC DESIGN

FLOOR PLAN

RESIDENTIAL LOT & DWELLING AT:

KENNEDY ROAD

CON 9, PT LOT 11

GEORGINA, ONTARIO

