


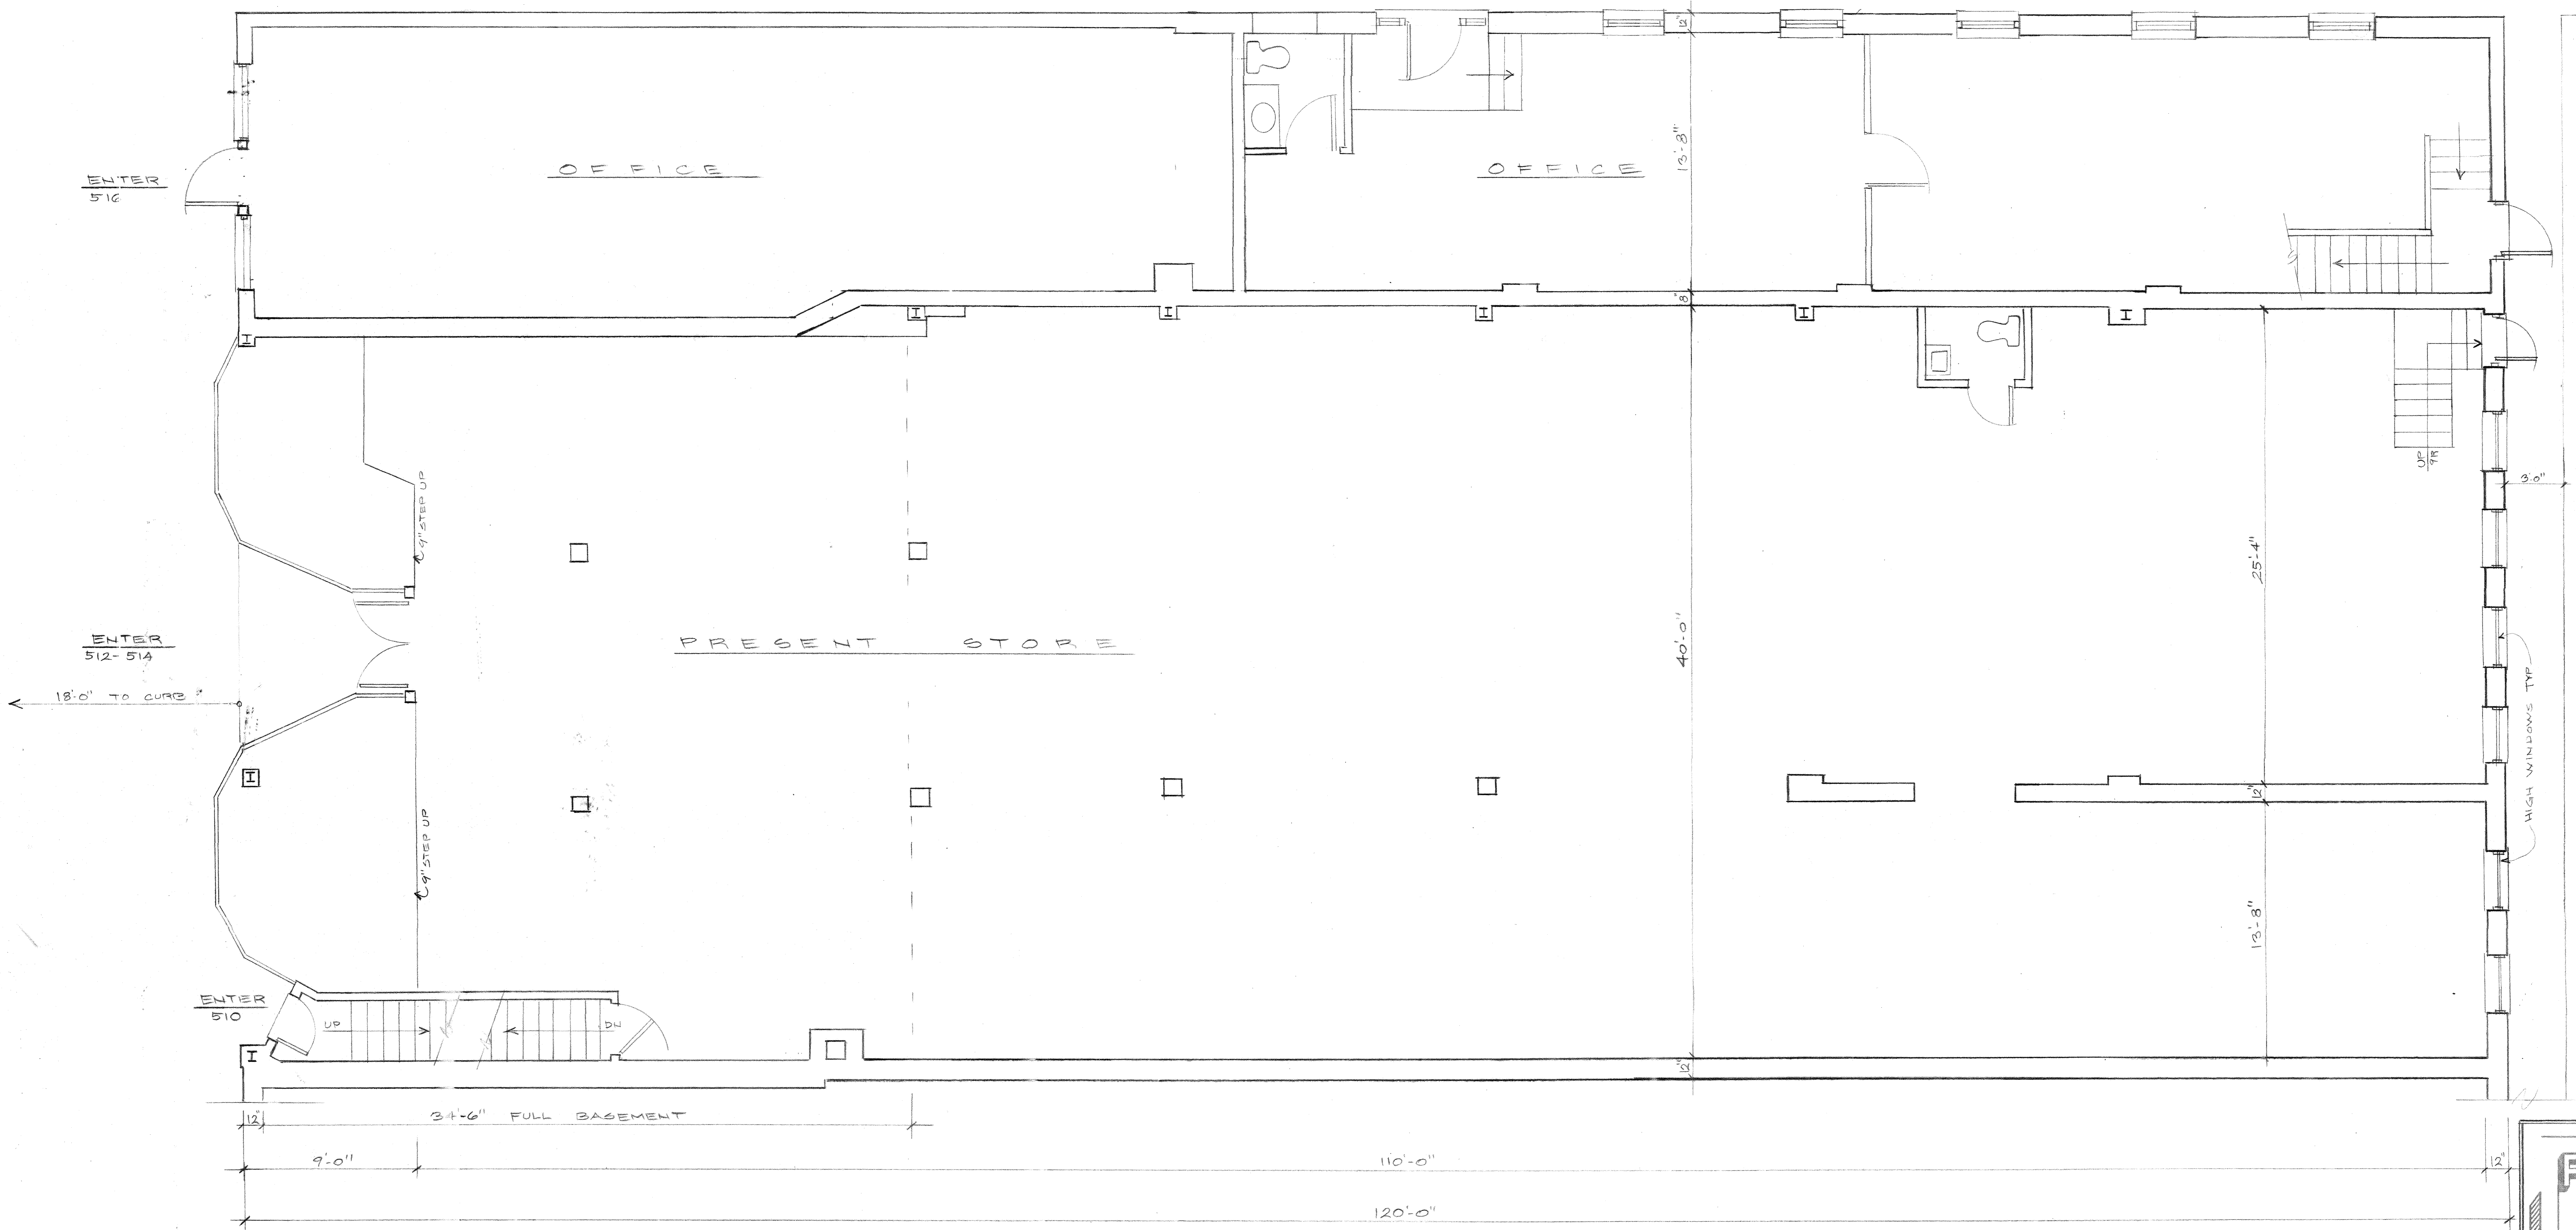

RRG
DESIGN CORP.
ARCHITECTURE
RENOVATION
ROBERT R. GISRIEL
ARCHITECT, AIA
RRG DESIGN CORP.
1123 WILLIAM ST.
BALTIMORE MD 21201
410-625-2452

FIRST FLOOR
EXISTING FLOOR PLAN
SCALE 1/4" = 1'-0"
510-516 S. CONKLING PLAZA
BALTIMORE MD 21224

DATE
DEC 10 1993