


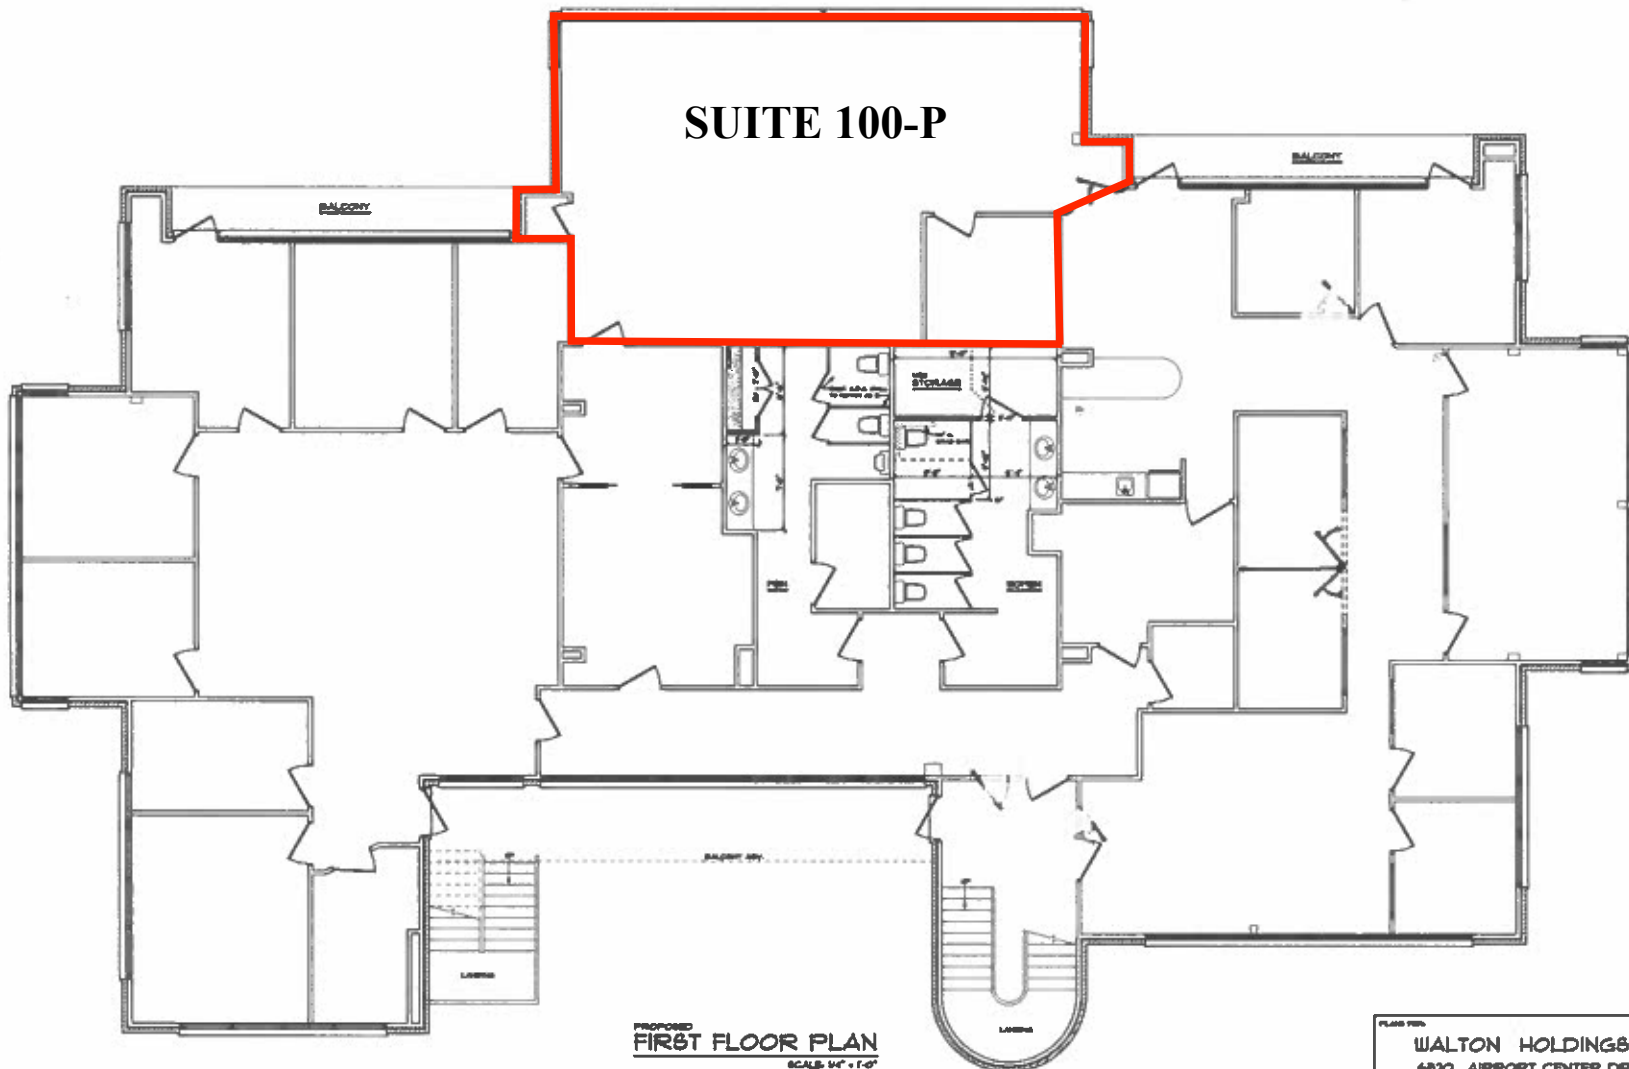


**PROPOSED
FIRST FLOOR PLAN**
SCALE: 1/4" = 1'-0"

EXISTING WALLS TO REMAIN
WALLS TO BE REMOVED
NEW WALLS

- NOTES:**
 1. NEW BATHROOMS TO MEET OR EXCEED ALL A.D.A. REQUIREMENTS
 2. PROVIDE BLOCKING FOR GRAB BARS AS NEEDED.

PLANS FOR			
WALTON HOLDINGS			
6830 AIRPORT CENTER DRIVE GREENSBORO, N. C.			
REVISION	DATE BY	DATE	
REVISION	DATE	NOTED	DATE

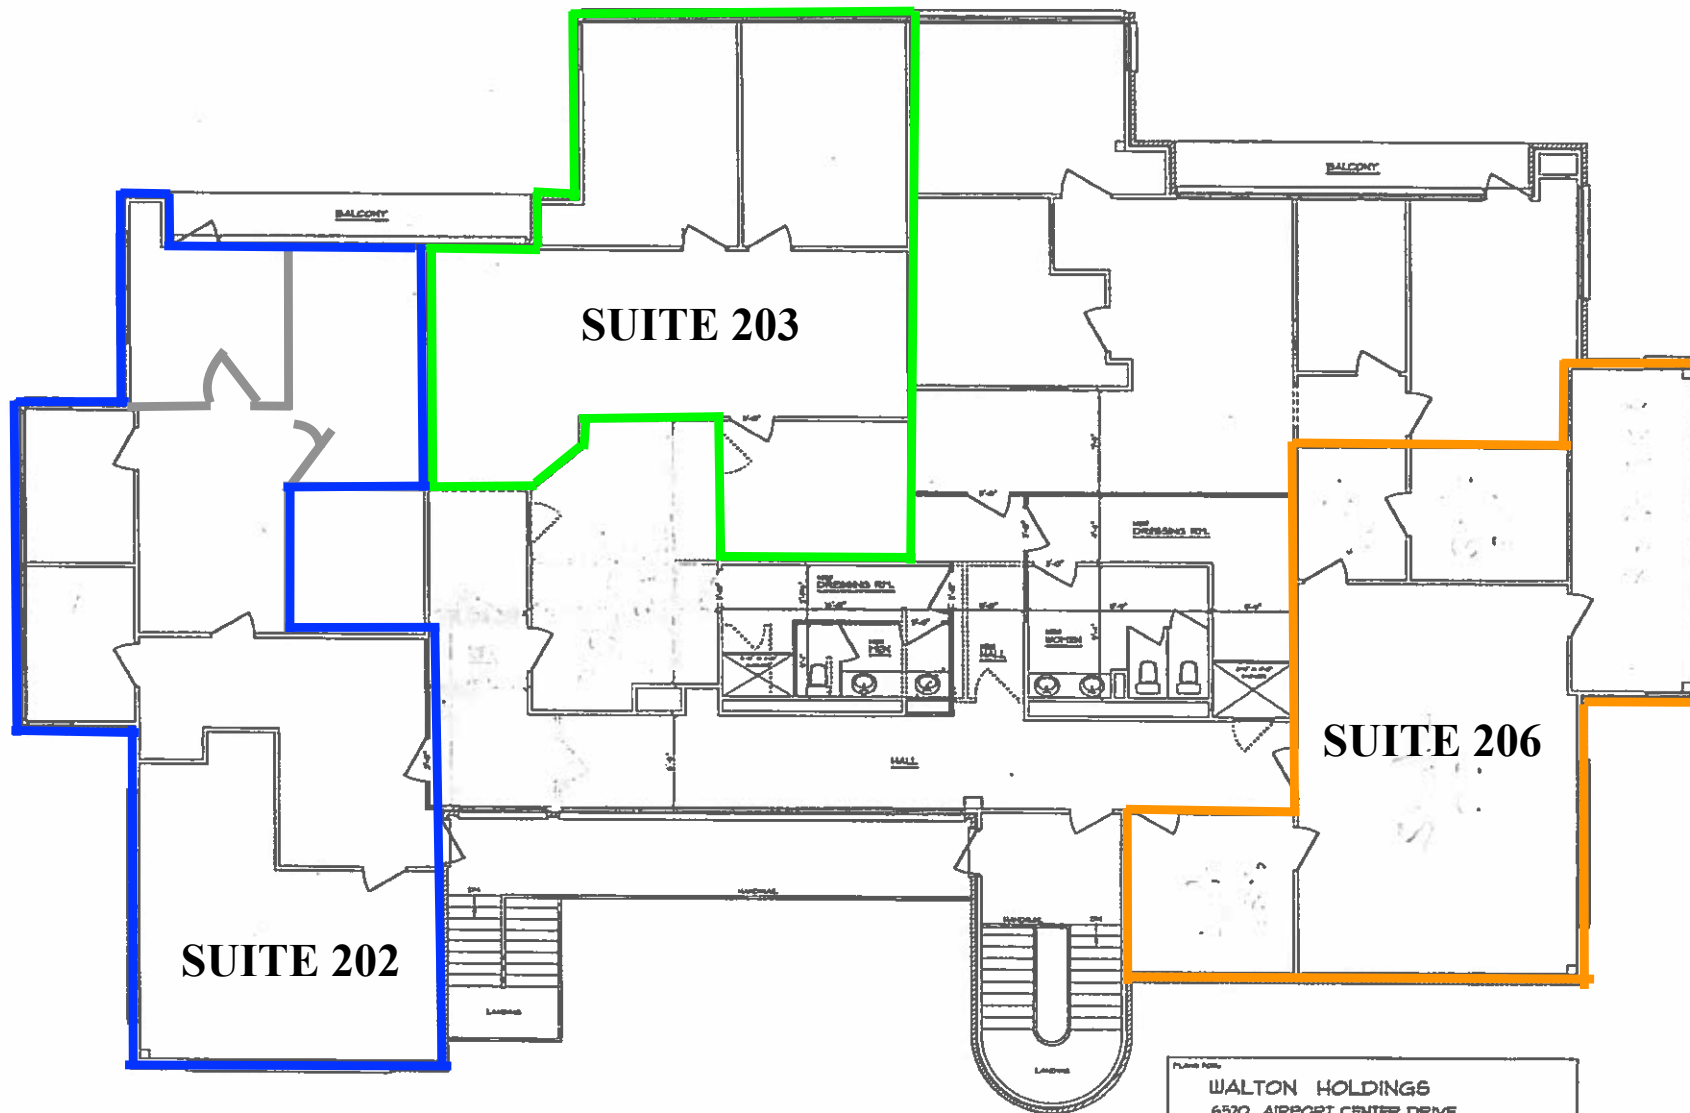

PROPOSED
SECOND FLOOR PLAN
SCALE 1/4" = 1'-0"

---	EXISTING WALLS TO REMAIN
---	WALLS TO BE REMOVED
---	NEW WALLS

PLANNED FLOOR WALTON HOLDINGS 6520 AIRPORT CENTER DRIVE GREENSBORO, N. C.			
DESIGNED BY	DATE		
SCALE	NOTED	DATE	BY