


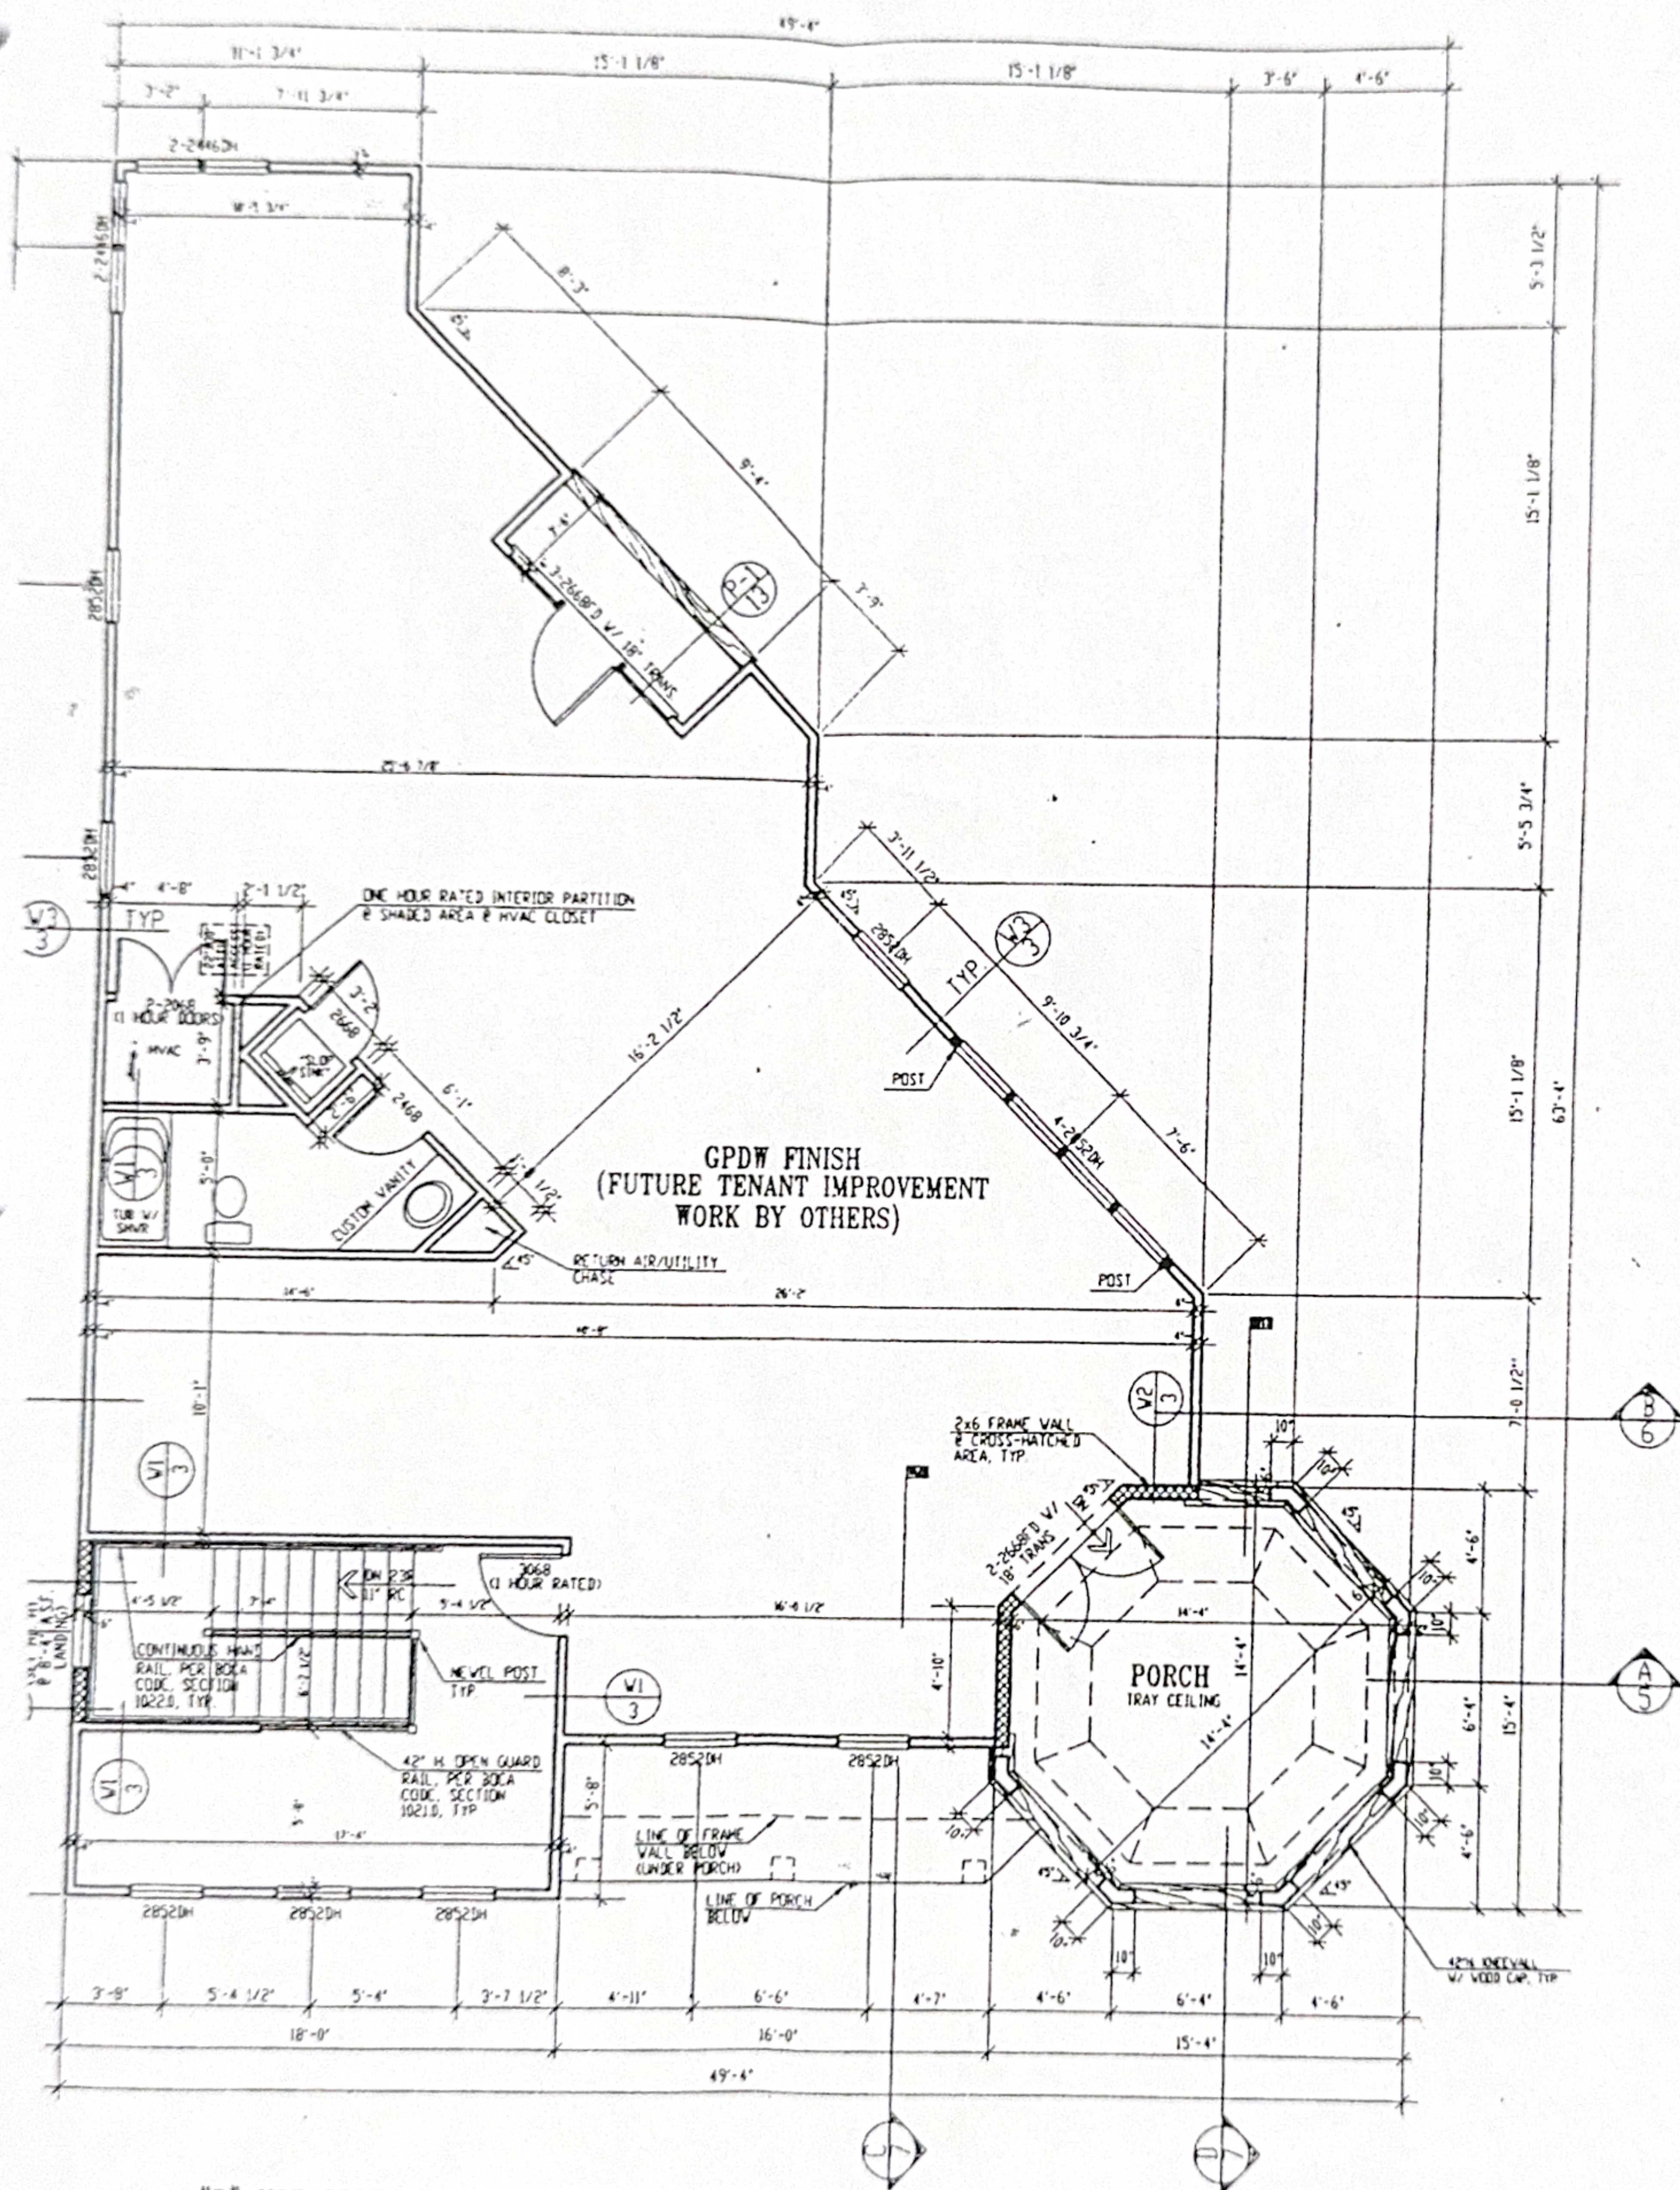

"B" USE GROUP FOR MAX. OF 5 EMPLOYEES

UPPER FLOOR PLAN

SET WINDOW HEAD HEIGHTS @ 7'-4" ASST. UNLESS OTHERWISE NOTED
ALL INTERIOR PARTITIONS NOT DIMENSIONED TO BE 3 1/2" UNLESS OTHERWISE NOTED

1701 SQ. FT.

1/4" = 1'-0"

Date	Revised
6-25-99 JC	
AC 10-8-99 FC	
AC 10-14-99 FC	
PS 12/14/99 FC	
CS 6-15-00 JC	
REV. 12-11-00 NP	

Project Number: 99173-04

STILES DENTAL OFFICE
MITCHELL & BEST HOMEBUILDERS



SUTTON
YANTIS
ASSOCIATES
ARCHITECTS
1000 Oakdale Rd. - Tel. 708.244.9723
www.sya.com

Sheet Number

4