

SUSAN STOUT, ARCHITECT
 6655 AUTUMN OAKS DR.
 OLIVE BRANCH, MS 38654
 901.598.2321
 sstoutarch@yahoo.com
 SUSAN STOUT, AIA

**NOT FOR
 CONSTRUCTION**

**RENOVATION OF:
 2445 HIGHWAY 51 SOUTH
 HERNANDO, MISSISSIPPI**

PLAN OPTION


Client:
 Collin McCrary

Project Number: 20021

Date: July 26, 2020

Revisions	

A1.1

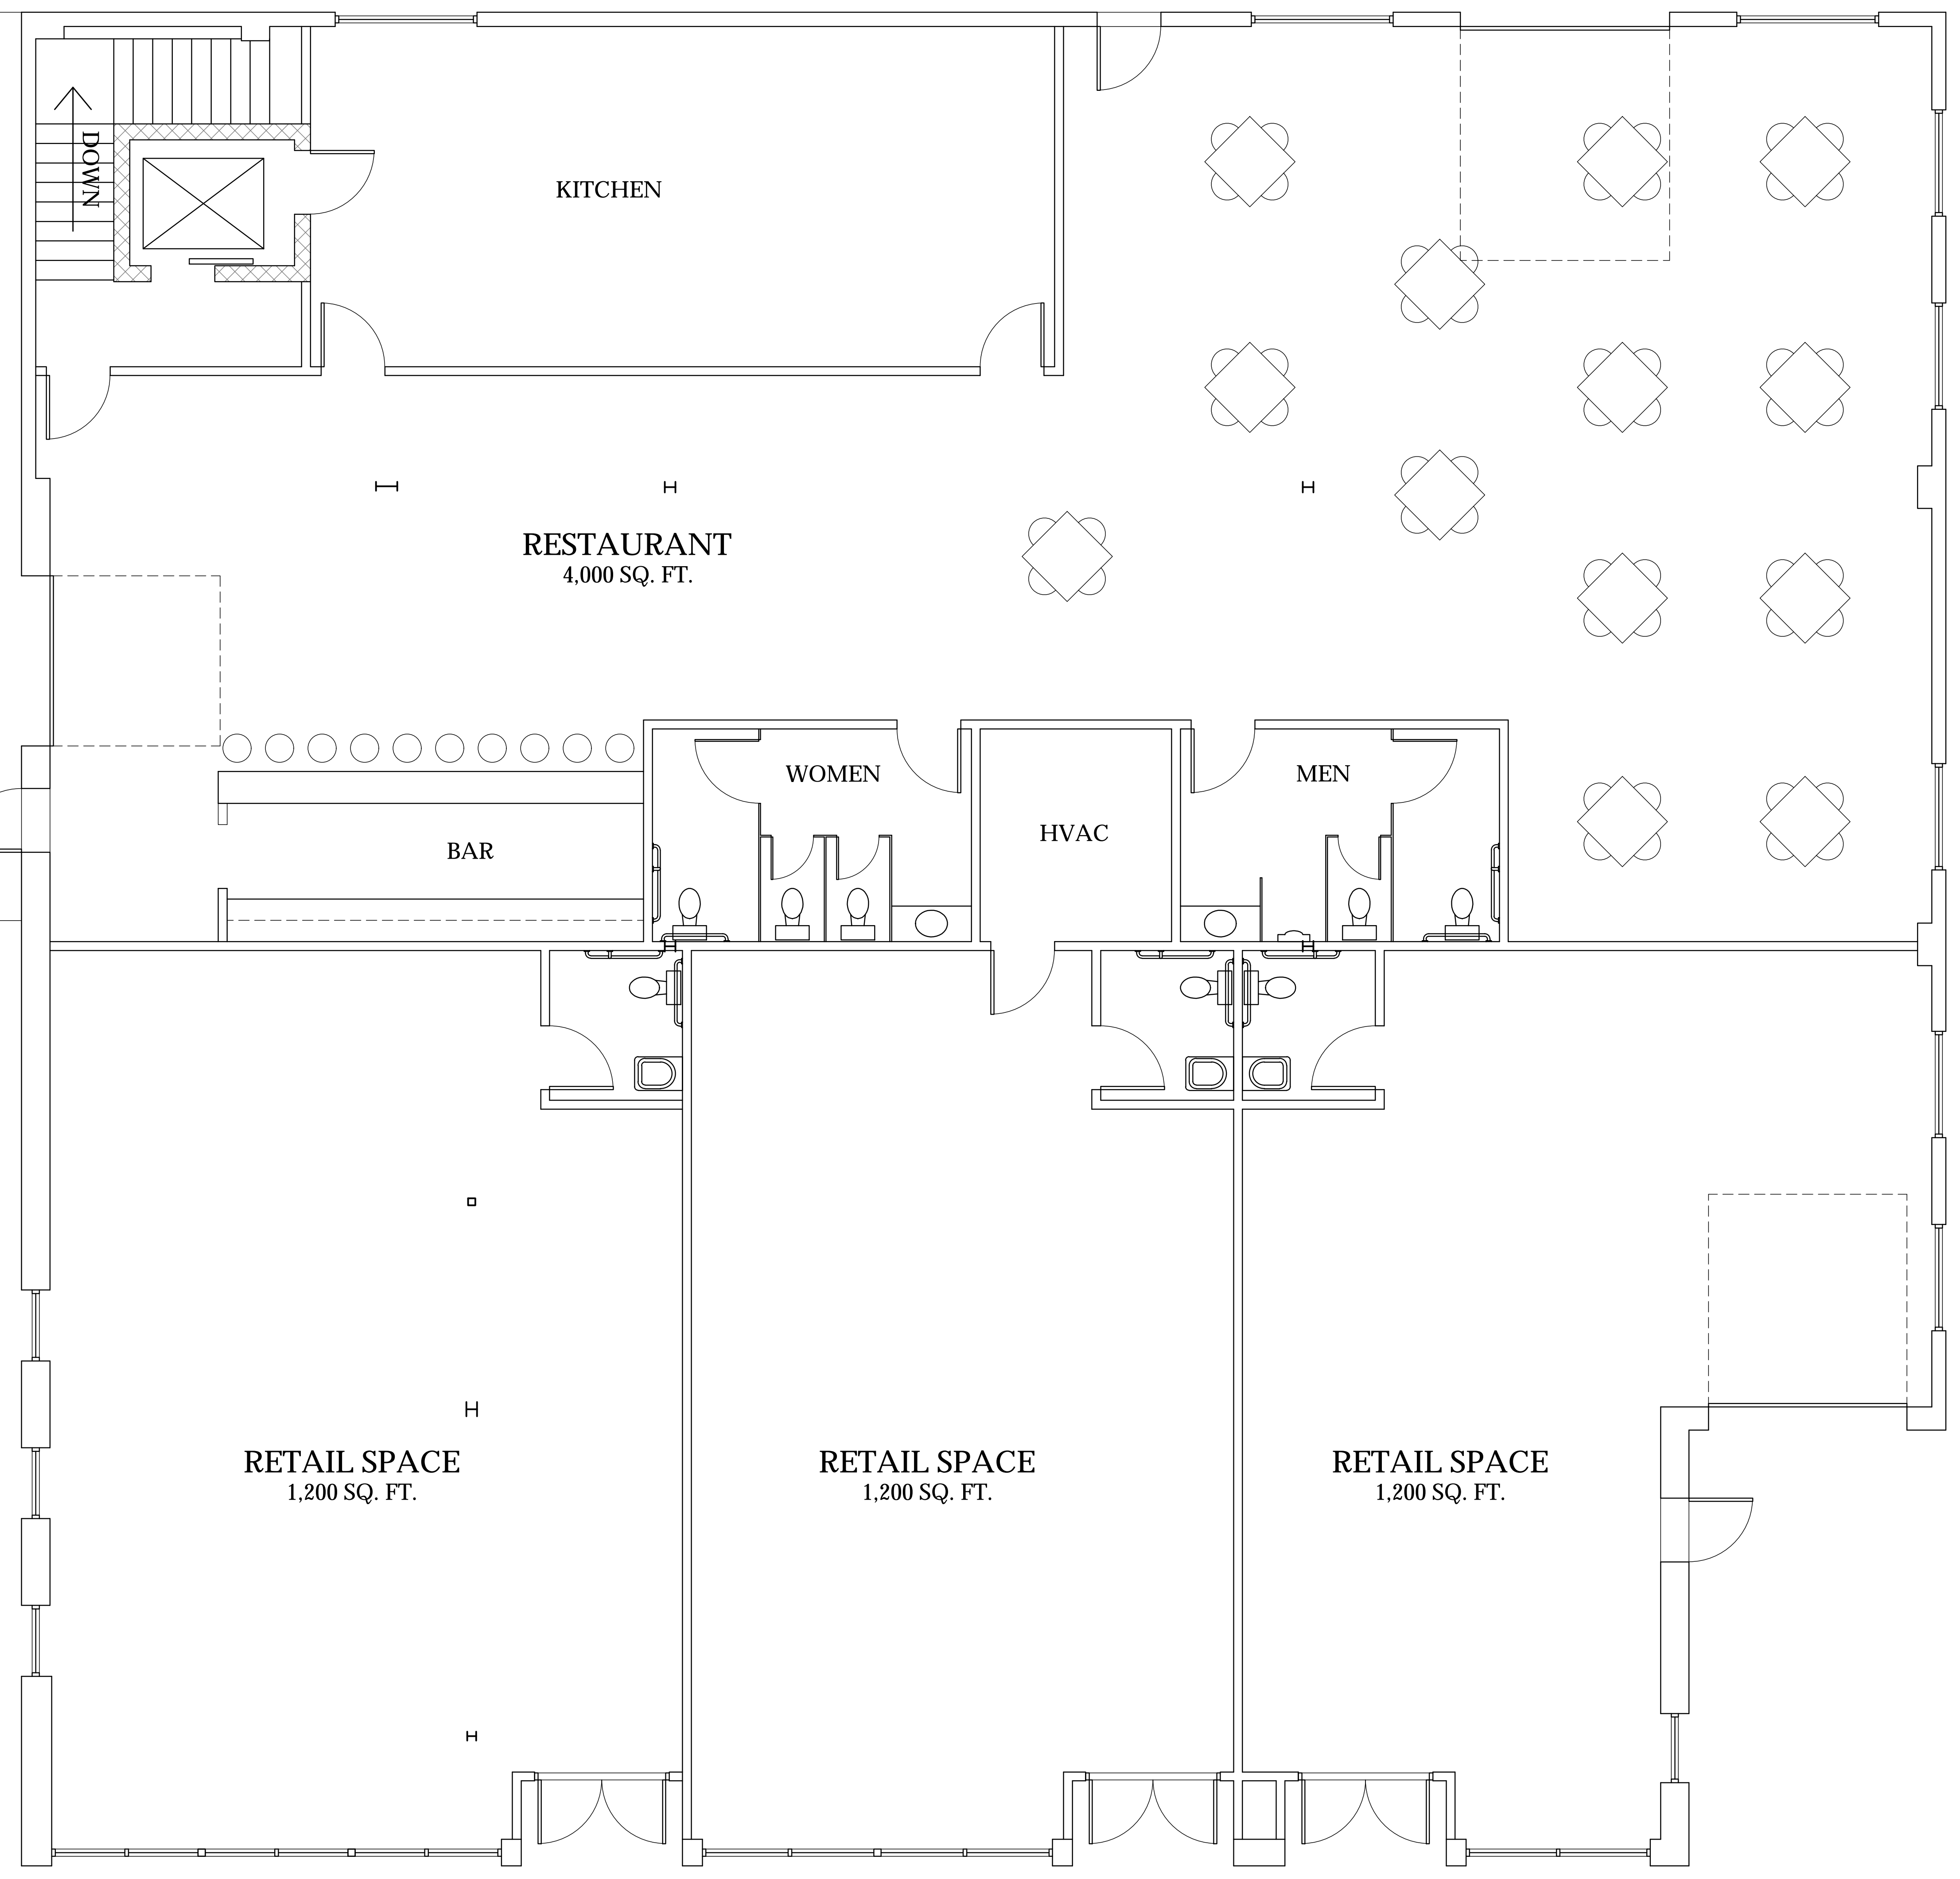

1 FLOOR PLAN
 SCALE: 1/4"=1'-0" → NORTH