
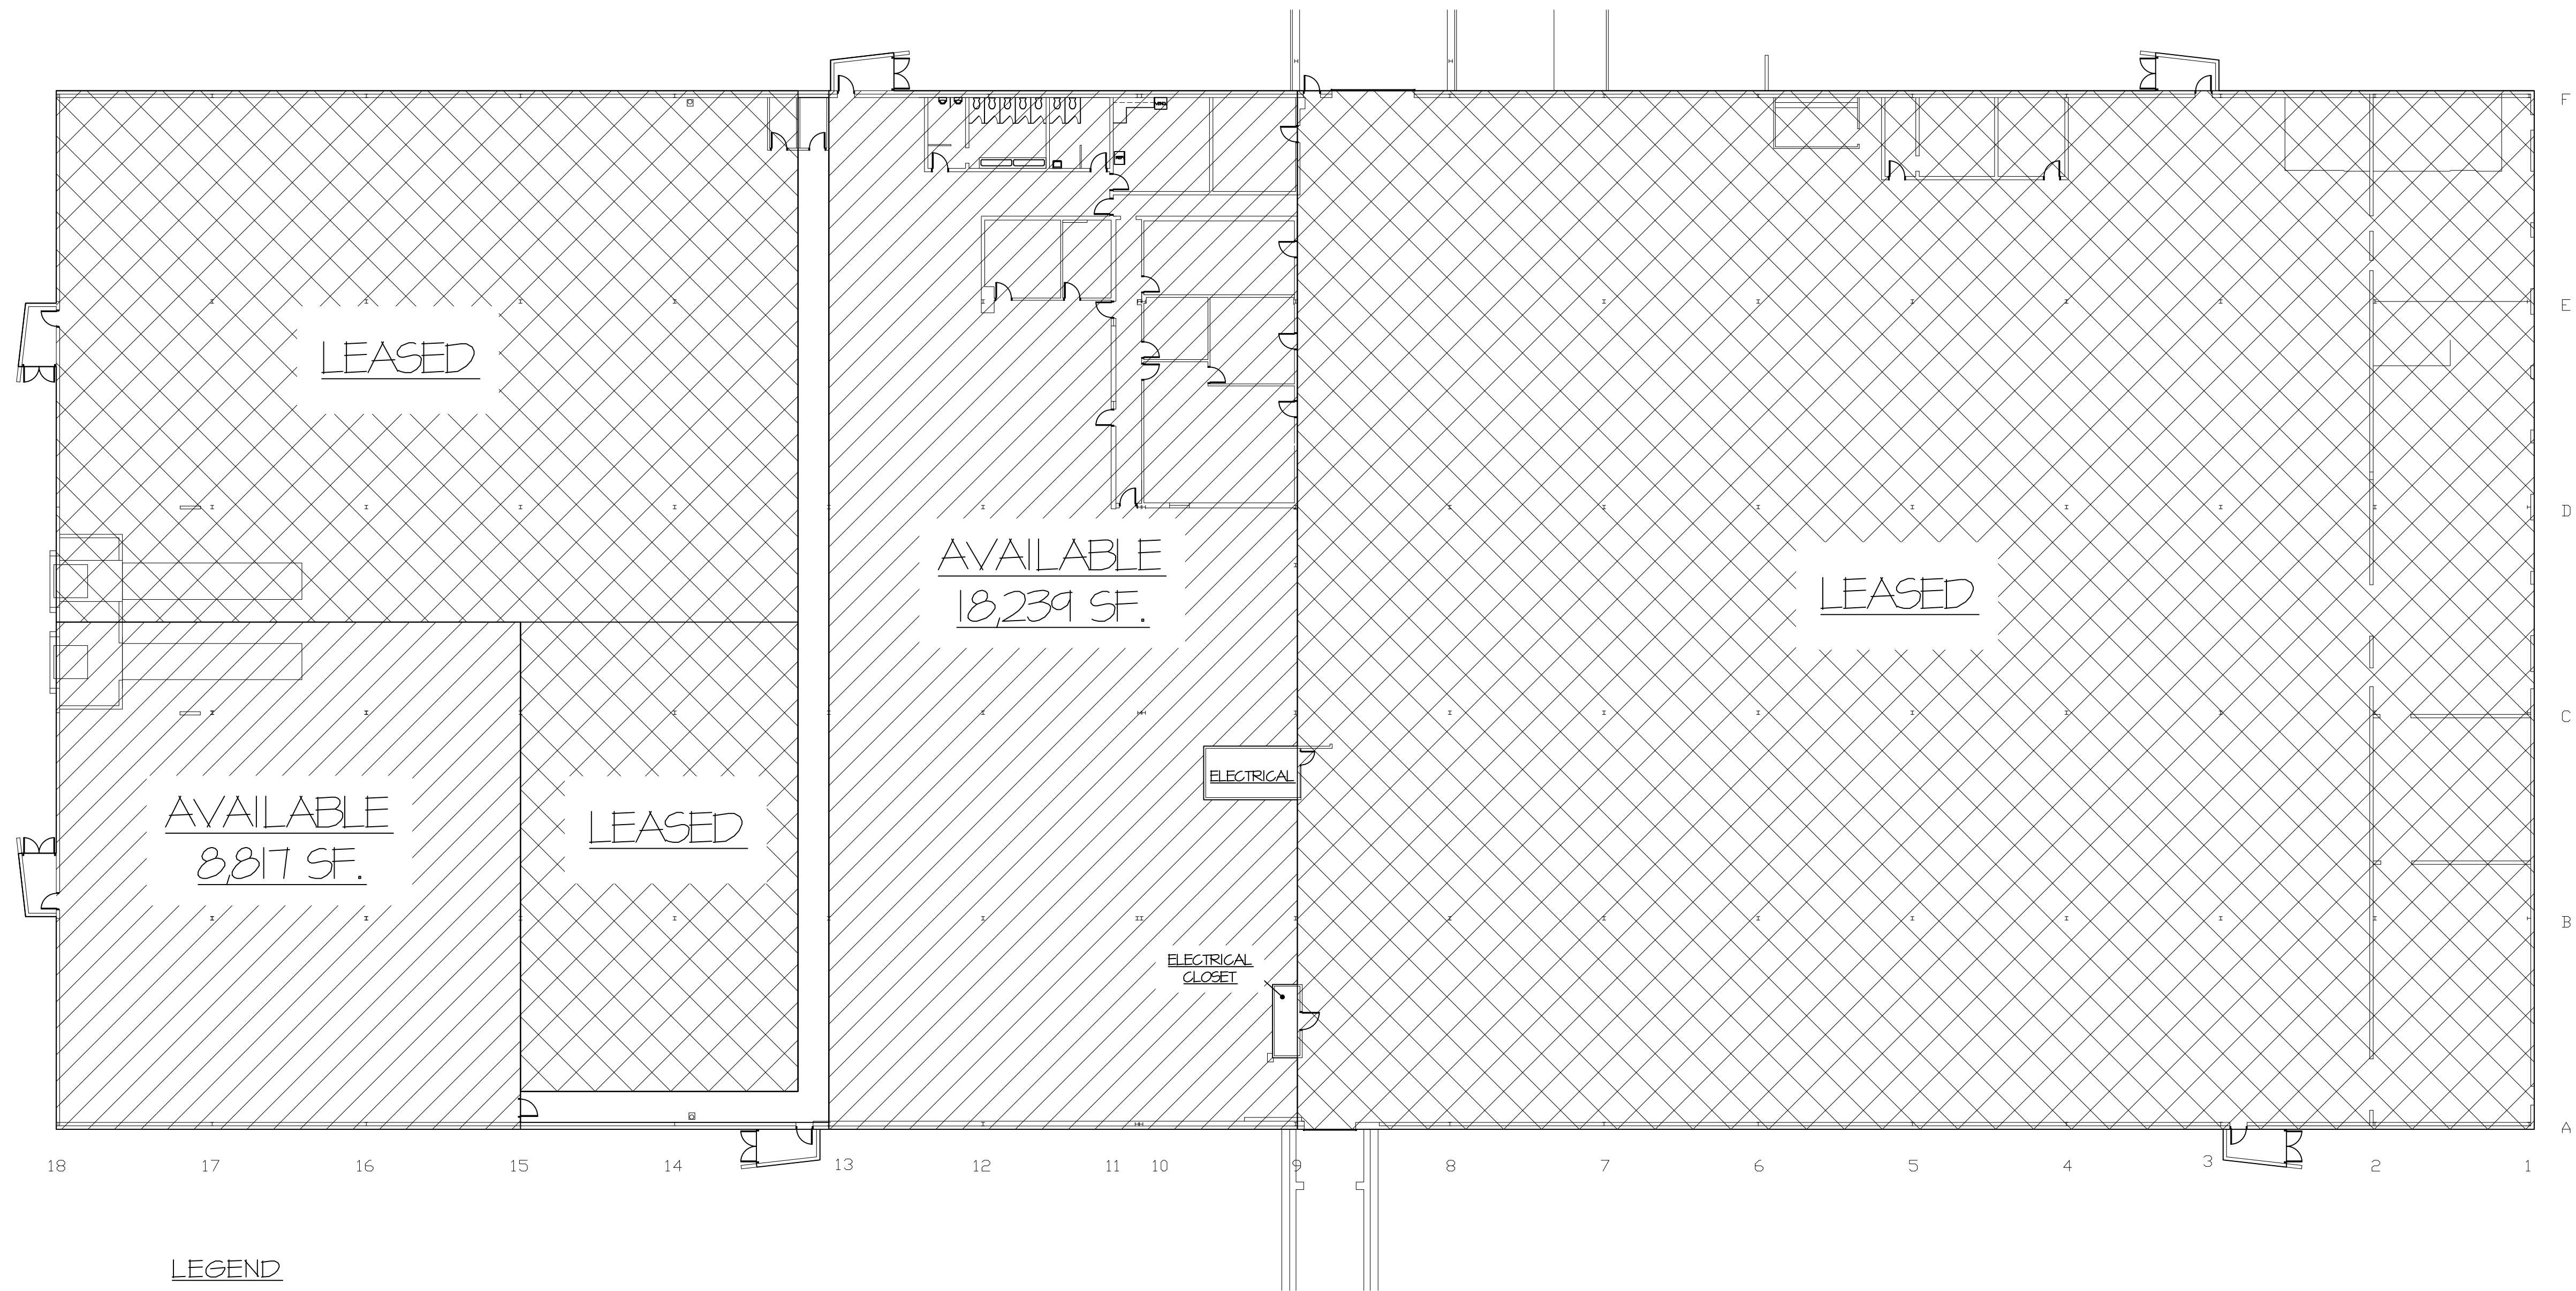
 


 

LEGEND

-  LEASED SPACE
-  AVAILABLE SPACE

GENERAL NOTES:

SHEET	DESCRIPTION	DATE
REV.	DESCRIPTION	DATE

COPYRIGHT, 2025 LAZARUS AND SARGEANT, LTD. ALL RIGHTS RESERVED. DRAWN IN THE UNITED STATES OF AMERICA. THIS DRAWING AND ITS CONTENT, AS AN INSTRUMENT OF SERVICE, IS THE PROPERTY OF THE ARCHITECT, LAZARUS AND SARGEANT, LTD. AND MAY BE USED ONLY FOR THIS SPECIFIC PROJECT AND SHALL NOT BE LOANED, COPIED OR REPRODUCED WITHOUT THE EXPRESSED WRITTEN CONSENT OF THE ARCHITECT.



ARCHITECTS - PLANNERS - INTERIOR DESIGNERS
50 North Main Street, Wallingford, CT 06492
203-265-3194 www.lazarusandsargeant.com

PROJECT TITLE:

BUILDING 3

500 BIC DRIVE

TOWN

CT.

DRAWING TITLE:

SCHEMATIC
FLOOR PLAN

SCALE: AS NOTED

DWN. BY: J.D.

CHECKED: S.C.S.

DATE: 01/24

DRAWING No.

A-1