



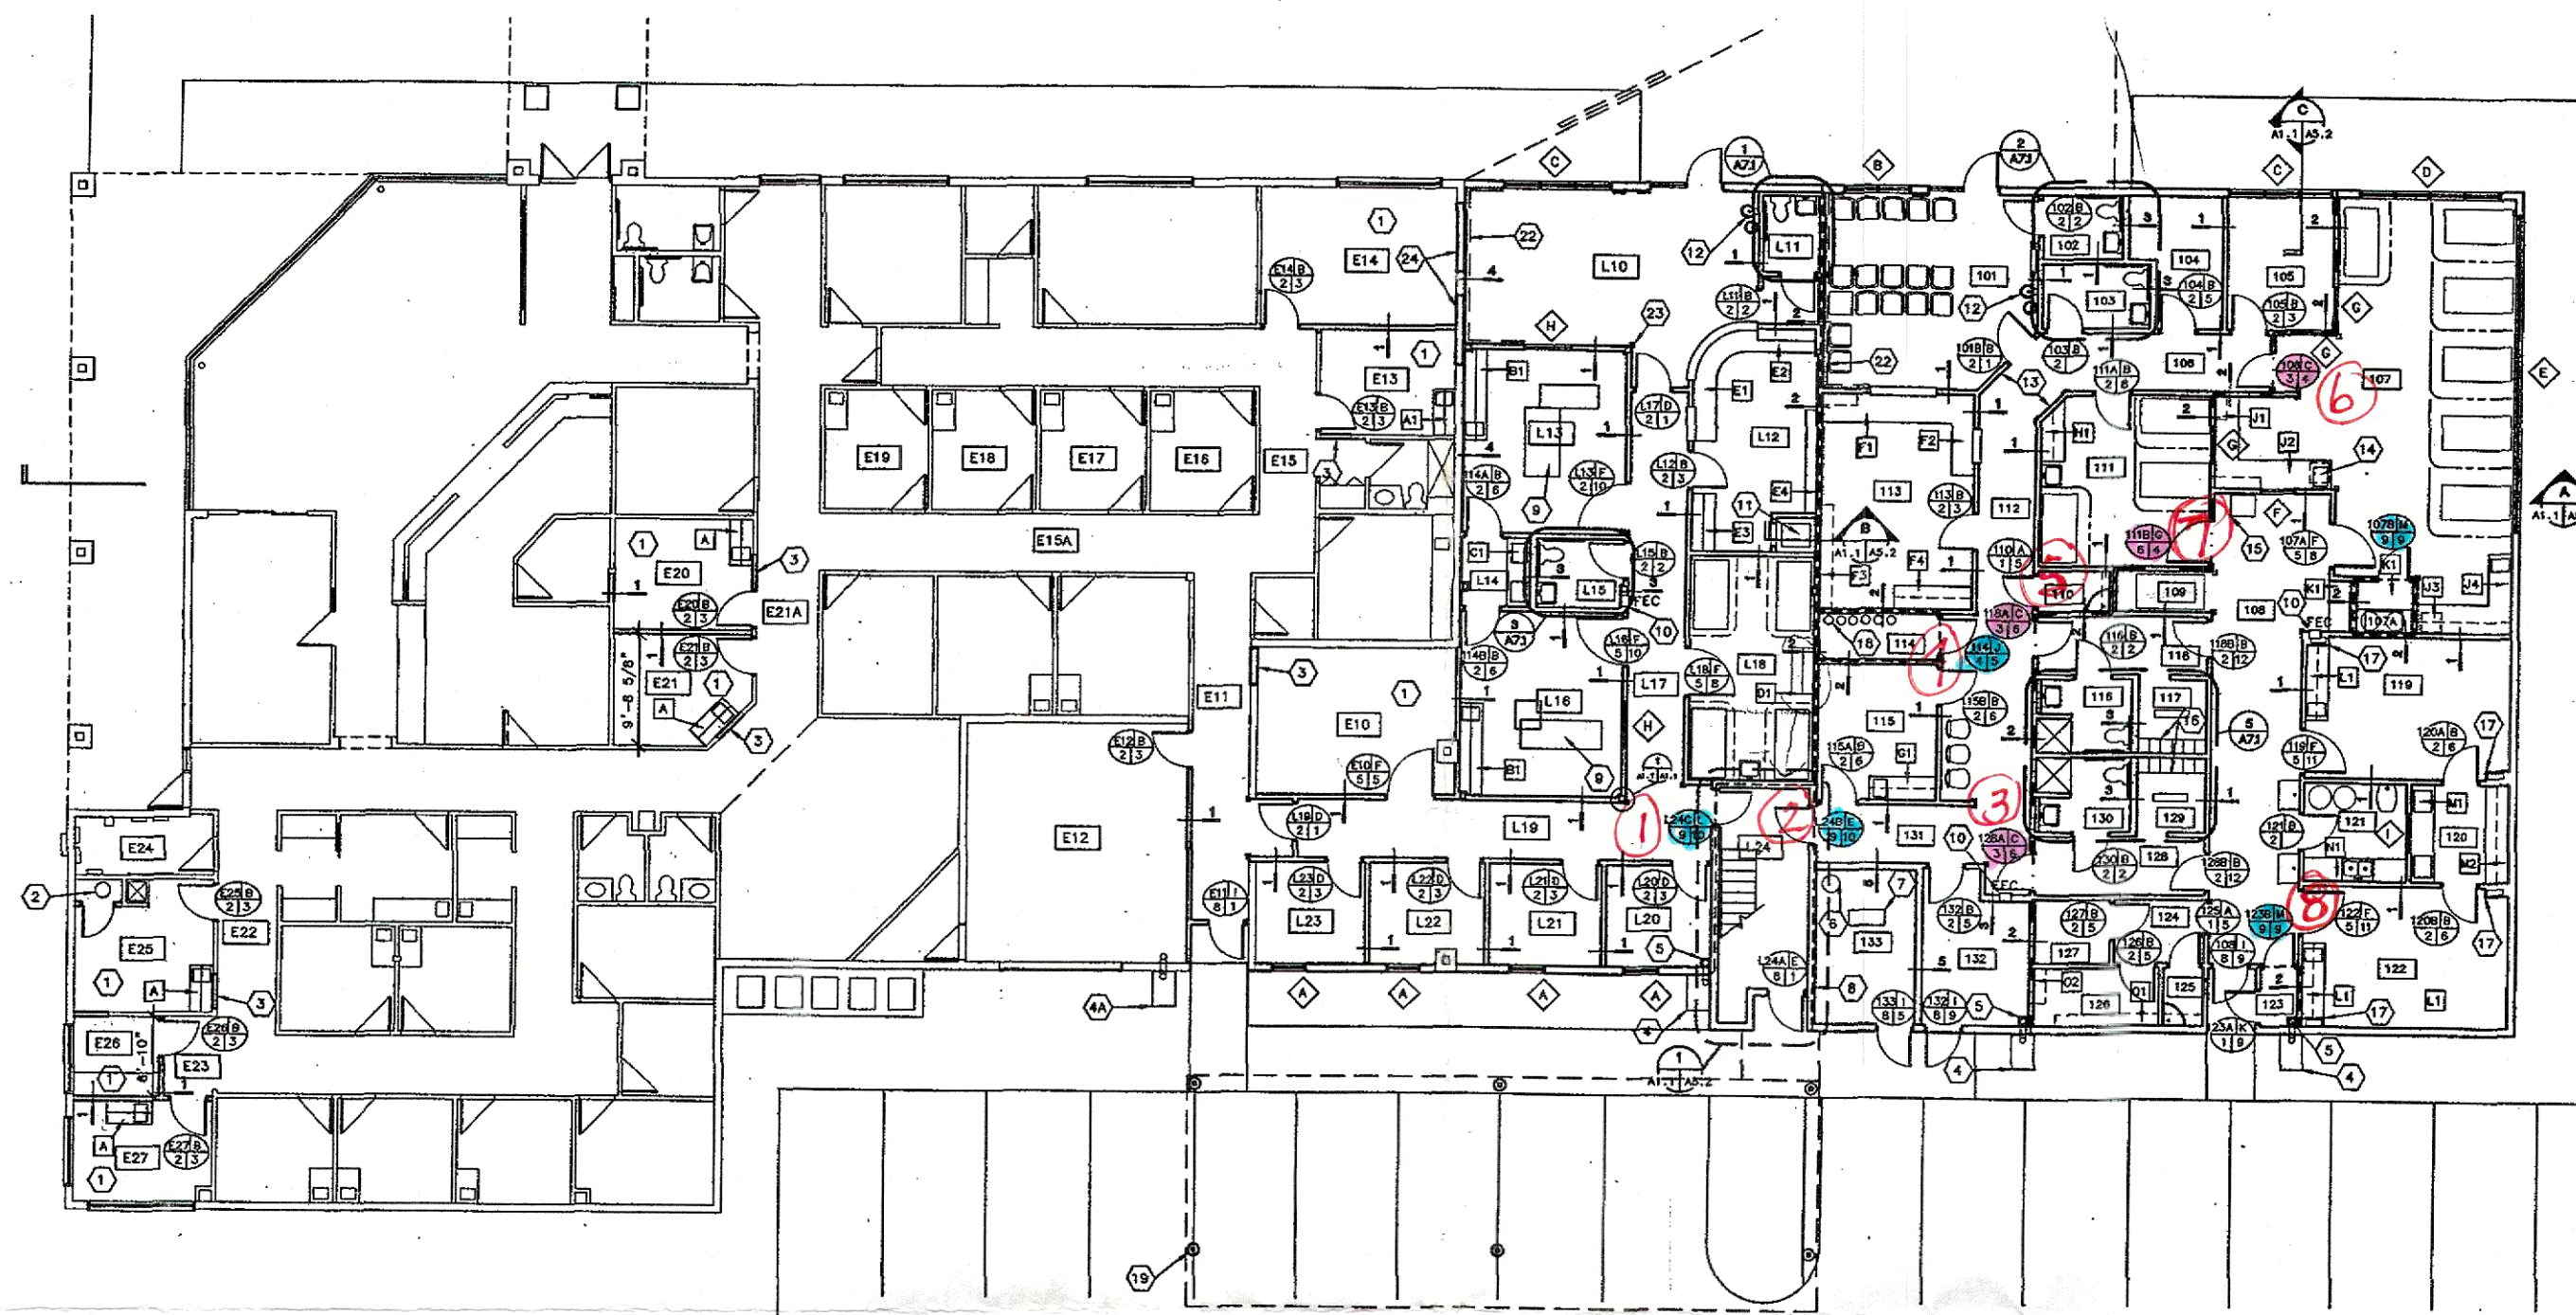


ROOM NAME	ROOM NAME
101 WAITING	102 TOILET
103 TOILET	104 ELECTRIC
105 NURSE MANAGER	106 CORRIDOR
107 RECOVERY	108 CORRIDOR
109 STRETCHER	110 JANITOR
111 PRE-OP	112 CORRIDOR
113 BUSINESS OFFICE	114 TANKS
115 TOILET	116 YAG
117 TOILET	118 LOCKERS
119 WOMEN	120 OPERATING ROOM 1
121 STERILE	122 SOILED WORKROOM
123 OPERATING ROOM 2	124 SOILED CLOSET
125 VESTIBULE	126 JANITOR
127 CLEAN LINEN	128 EQUIPMENT
129 MEN	130 LOCKERS
131 TOILET	132 CORRIDOR
133 RECEIVING	134 COMPRESSOR
135 STORAGE	136 CORRIDOR
137 RECORDS	138 EXAM ROOM
139 DR OFFICE	140 CORRIDOR
141 EXAM ROOM	142 EXAM ROOM
143 EXAM ROOM	144 EXAM ROOM
145 EXAM ROOM	146 EXAM ROOM
499 EXAM ROOM	500 EXAM ROOM

FIRST FLOOR PLAN
SCALE: 1/8" = 1'-0"


A1.1 Doors 106, 111B, 118A and 128A require a 45 minute fire rating with 45 minute fire rated frames and 1/4" wire glass in steel window frames.

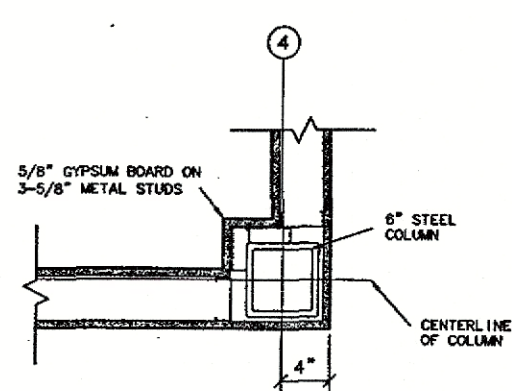


DETAIL 1
SCALE: 1-1/2" = 1'-0"

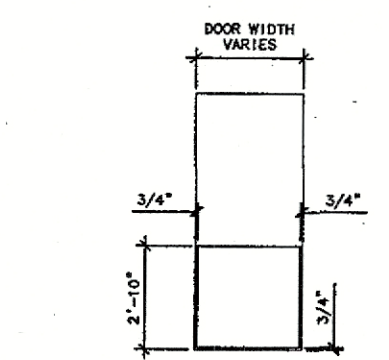

DOOR KICKPLATE DETAIL
SCALE: 3/8" = 1'-0"

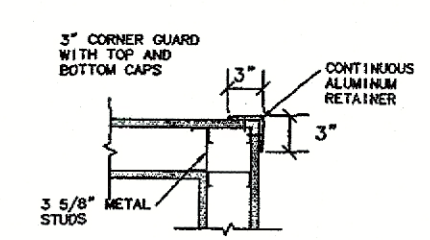

DETAIL 3
SCALE: 1-1/2" = 1'-0"

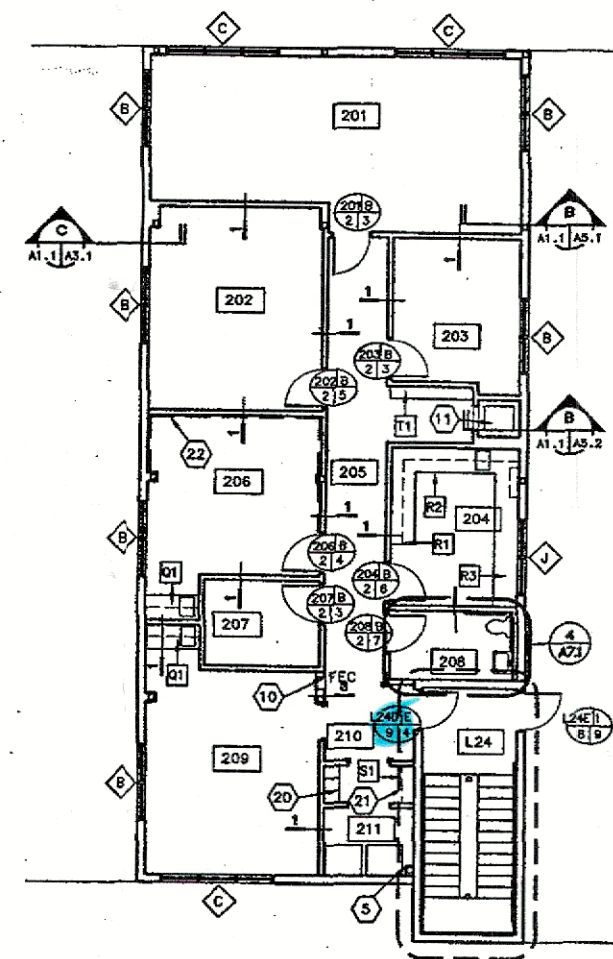

ROOM NAMES	
RM#	ROOM NAME
201	INSURANCE
202	INACTIVE INVENTORY
203	ACCOUNTS PAYABLE
204	OPTICAL LAB
205	CORRIDOR
206	CONFERENCE
207	OFFICE
208	WOMEN
209	BREAK ROOM
210	VESTIBULE
211	VOIDING
L24	STAIR