



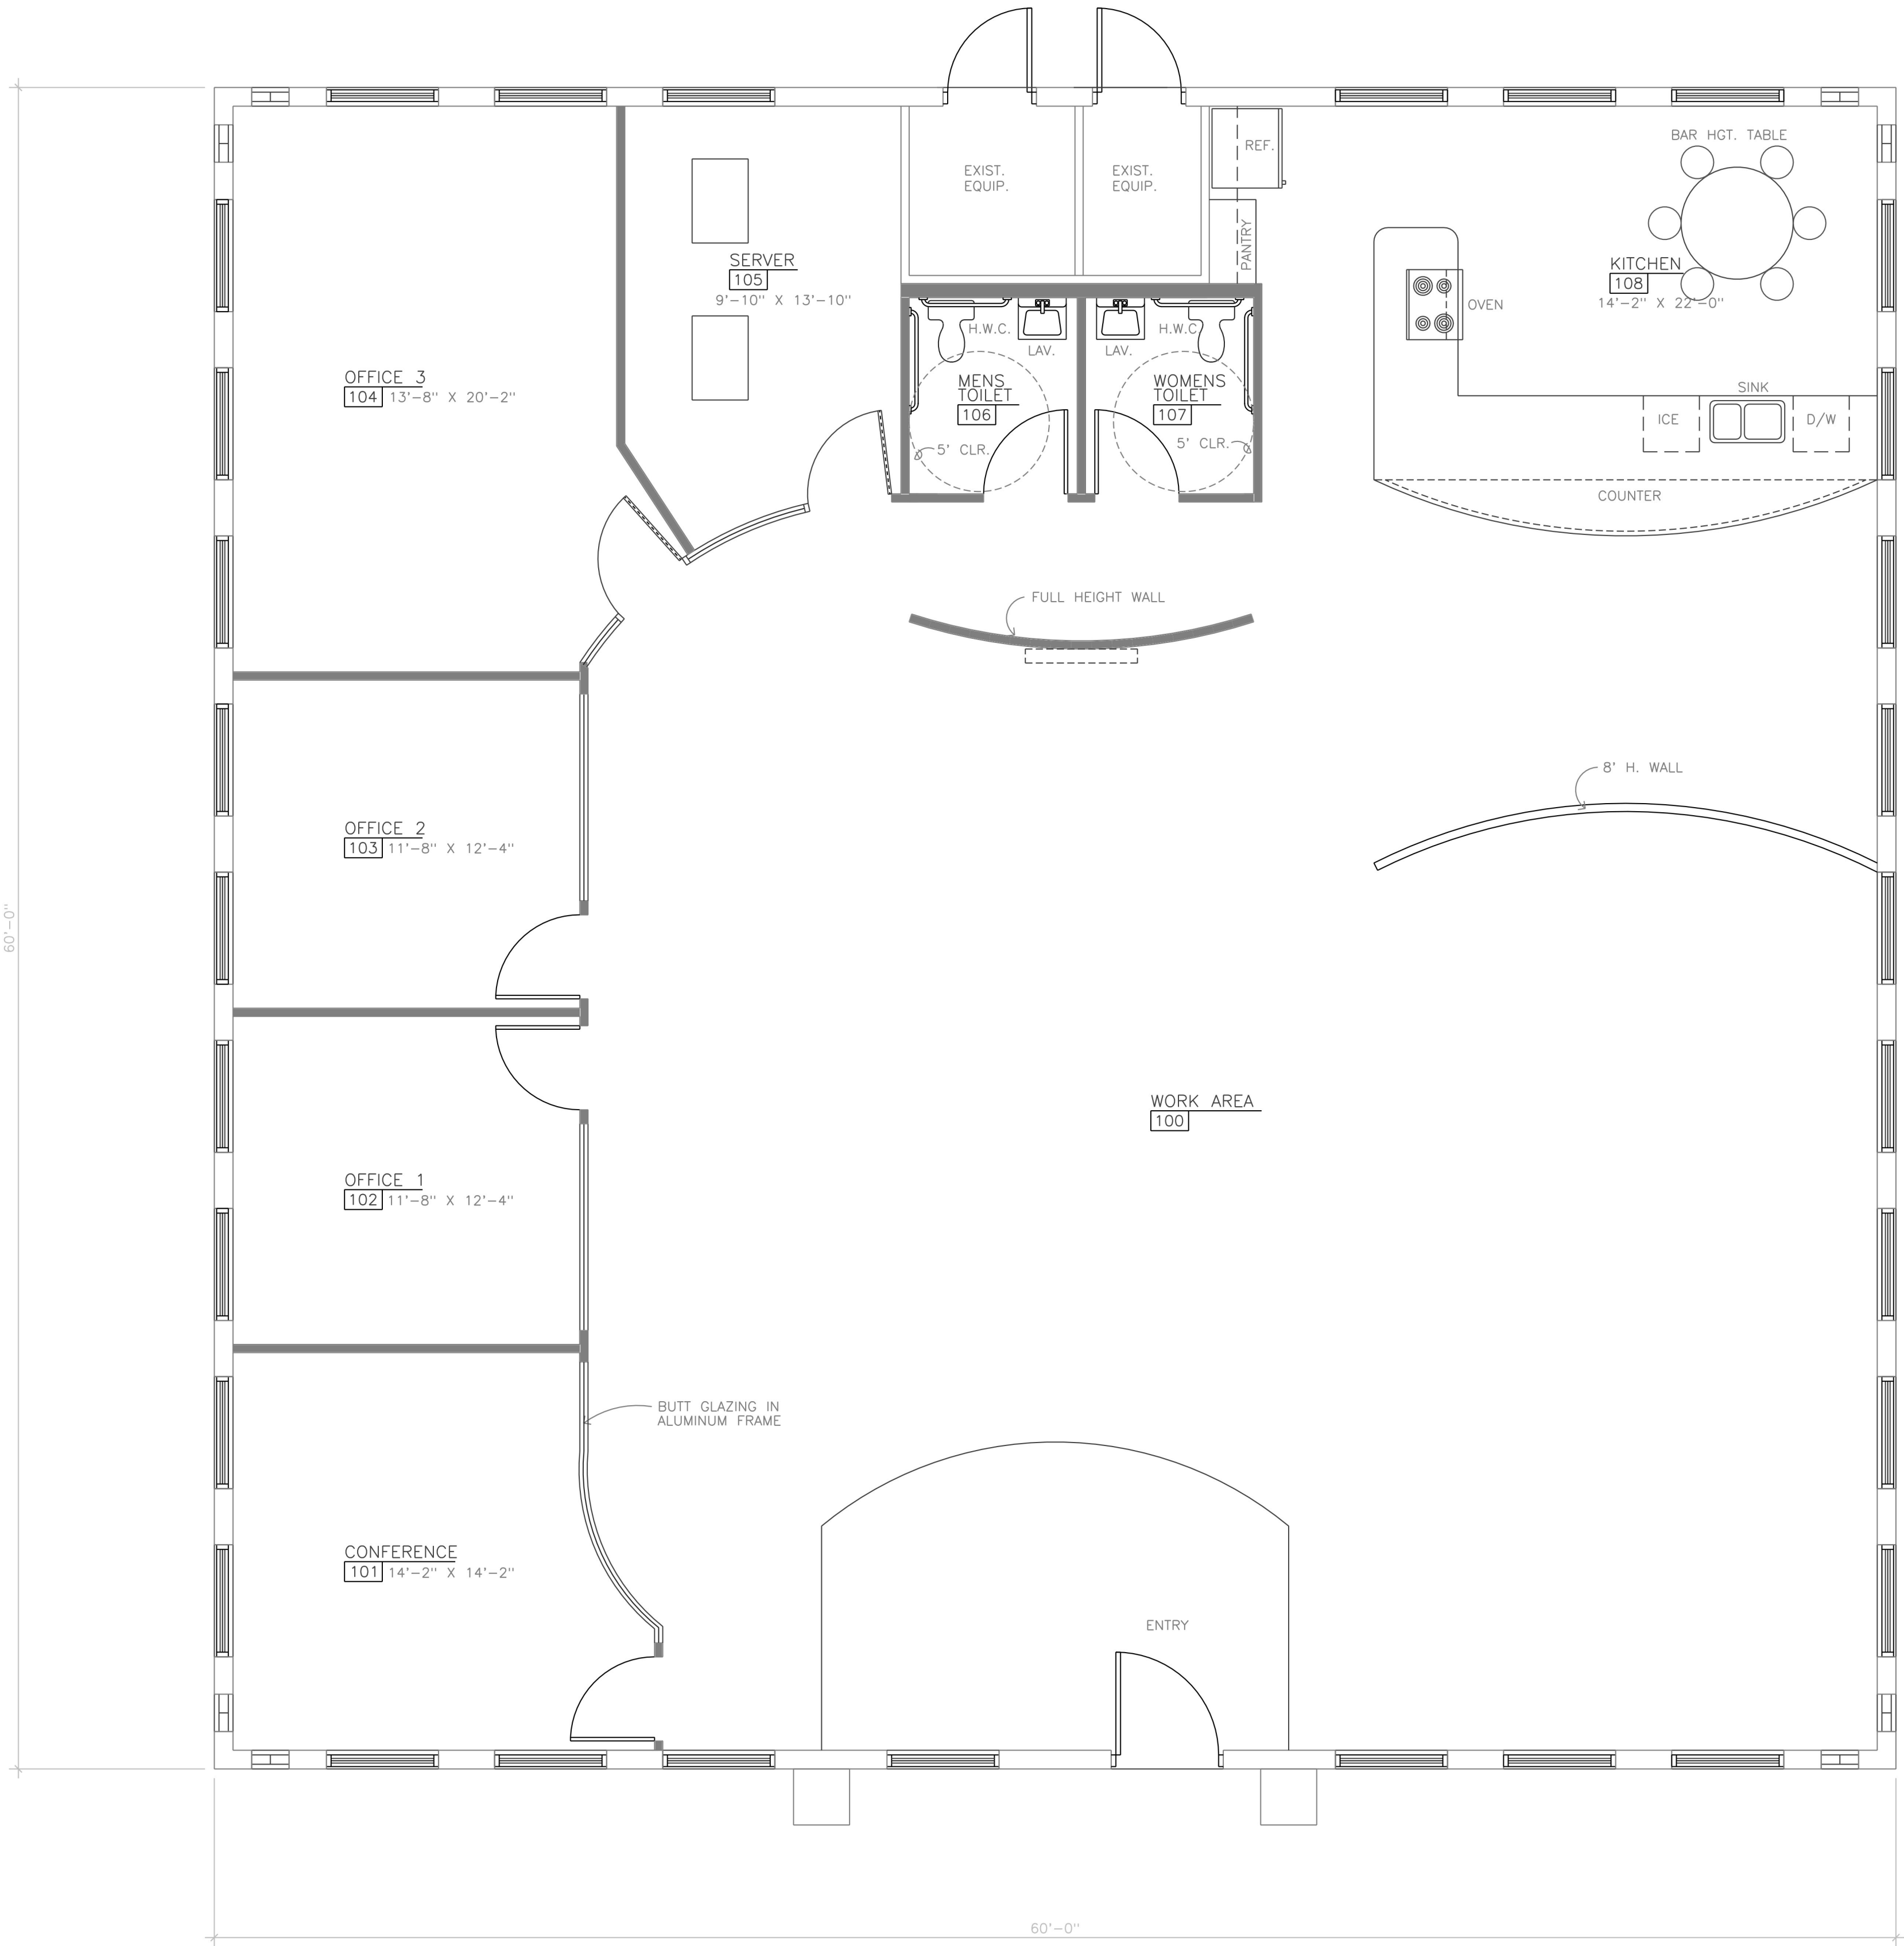

PRELIMINARY FLOOR PLAN C

TOTAL OFFICE AREA: -----3,550 SQ. FT.

SCALE: 1/4"= 1'-0"

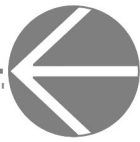

REVISIONS:

HITCHENS ASSOCIATES
ARCHITECTS

2135 E. UNIVERSITY DR
SUITE 119
MESA, ARIZONA 85213

TELEPHONE:
480
844-8313

SYN-APPS

2812 N. NORWALK
BUILDING 6 SUITES 1 AND 2
MESA, ARIZONA

PRELIMINARY FLOOR PLAN C

DATE: --

SCALE: AS SHOWN

DRAWN BY: GLH

PROJECT NO: 2719

BINDING ORDER: --

SHEET: A-1c

OF: --