



HEXAGON



MULTIVISTA

GENERAL NOTES

- 1) ALL DIMENSIONS ARE IN FEET & INCHES, ANGLES IN DEGREE AND LEVELS IN FEET & INCHES UNLESS NOTED OTHERWISE (U.N.O.)
- 2) DRAWINGS SHALL NOT BE SCALED, FOLLOW WRITTEN DIMENSIONS.

ABBREVIATION

A.F.F - CEILING ABOVE FINISH LEVEL

No.	Description	Date

10422 Abercorn
Street


10422 ABERCORN ST

Level 1 Floor Plan

Project Number	83192
Date	08-02-2025
Drawn By	KPS
Checked By	MK

A201

Scale	1/4" = 1'-0"
-------	--------------

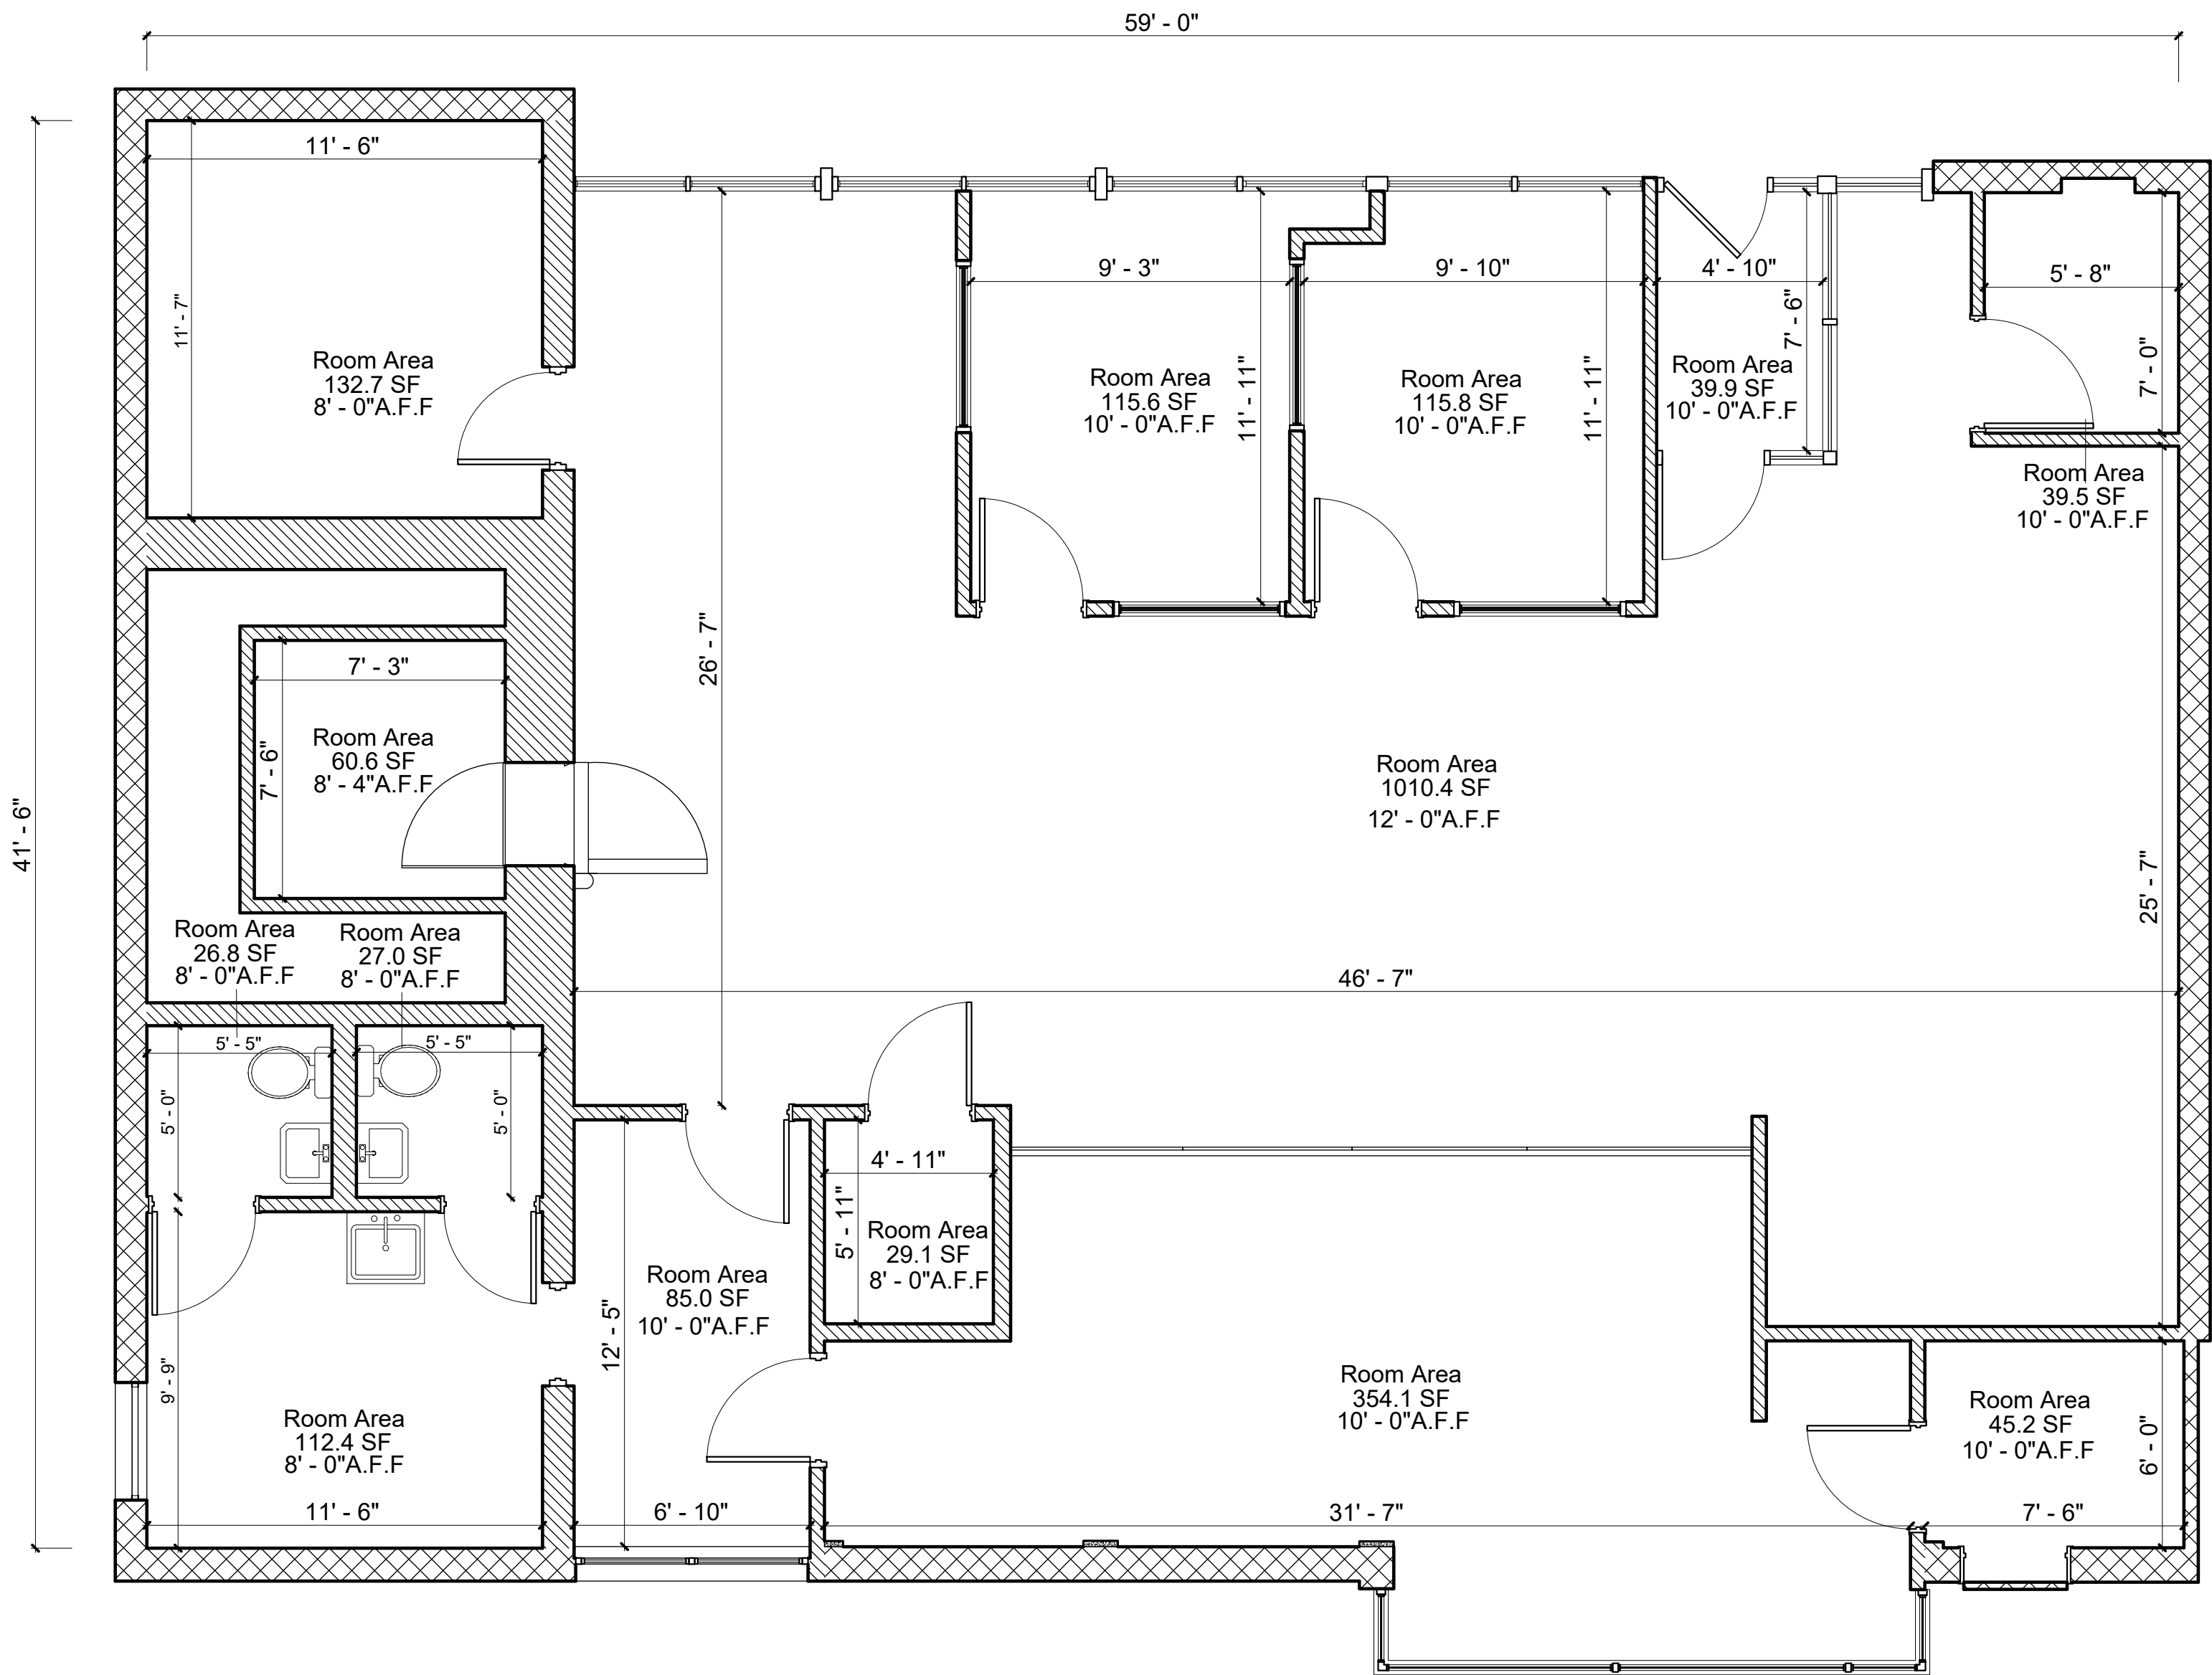

1 Level 1 Floor Plan
1/4" = 1'-0" @A1

Level 1 Gross Area
2582 SF