



DATE ISSUED			
5/2/2024			
#	DATE	REVISION	BY
1	07-05-24	PLAN CHECK	

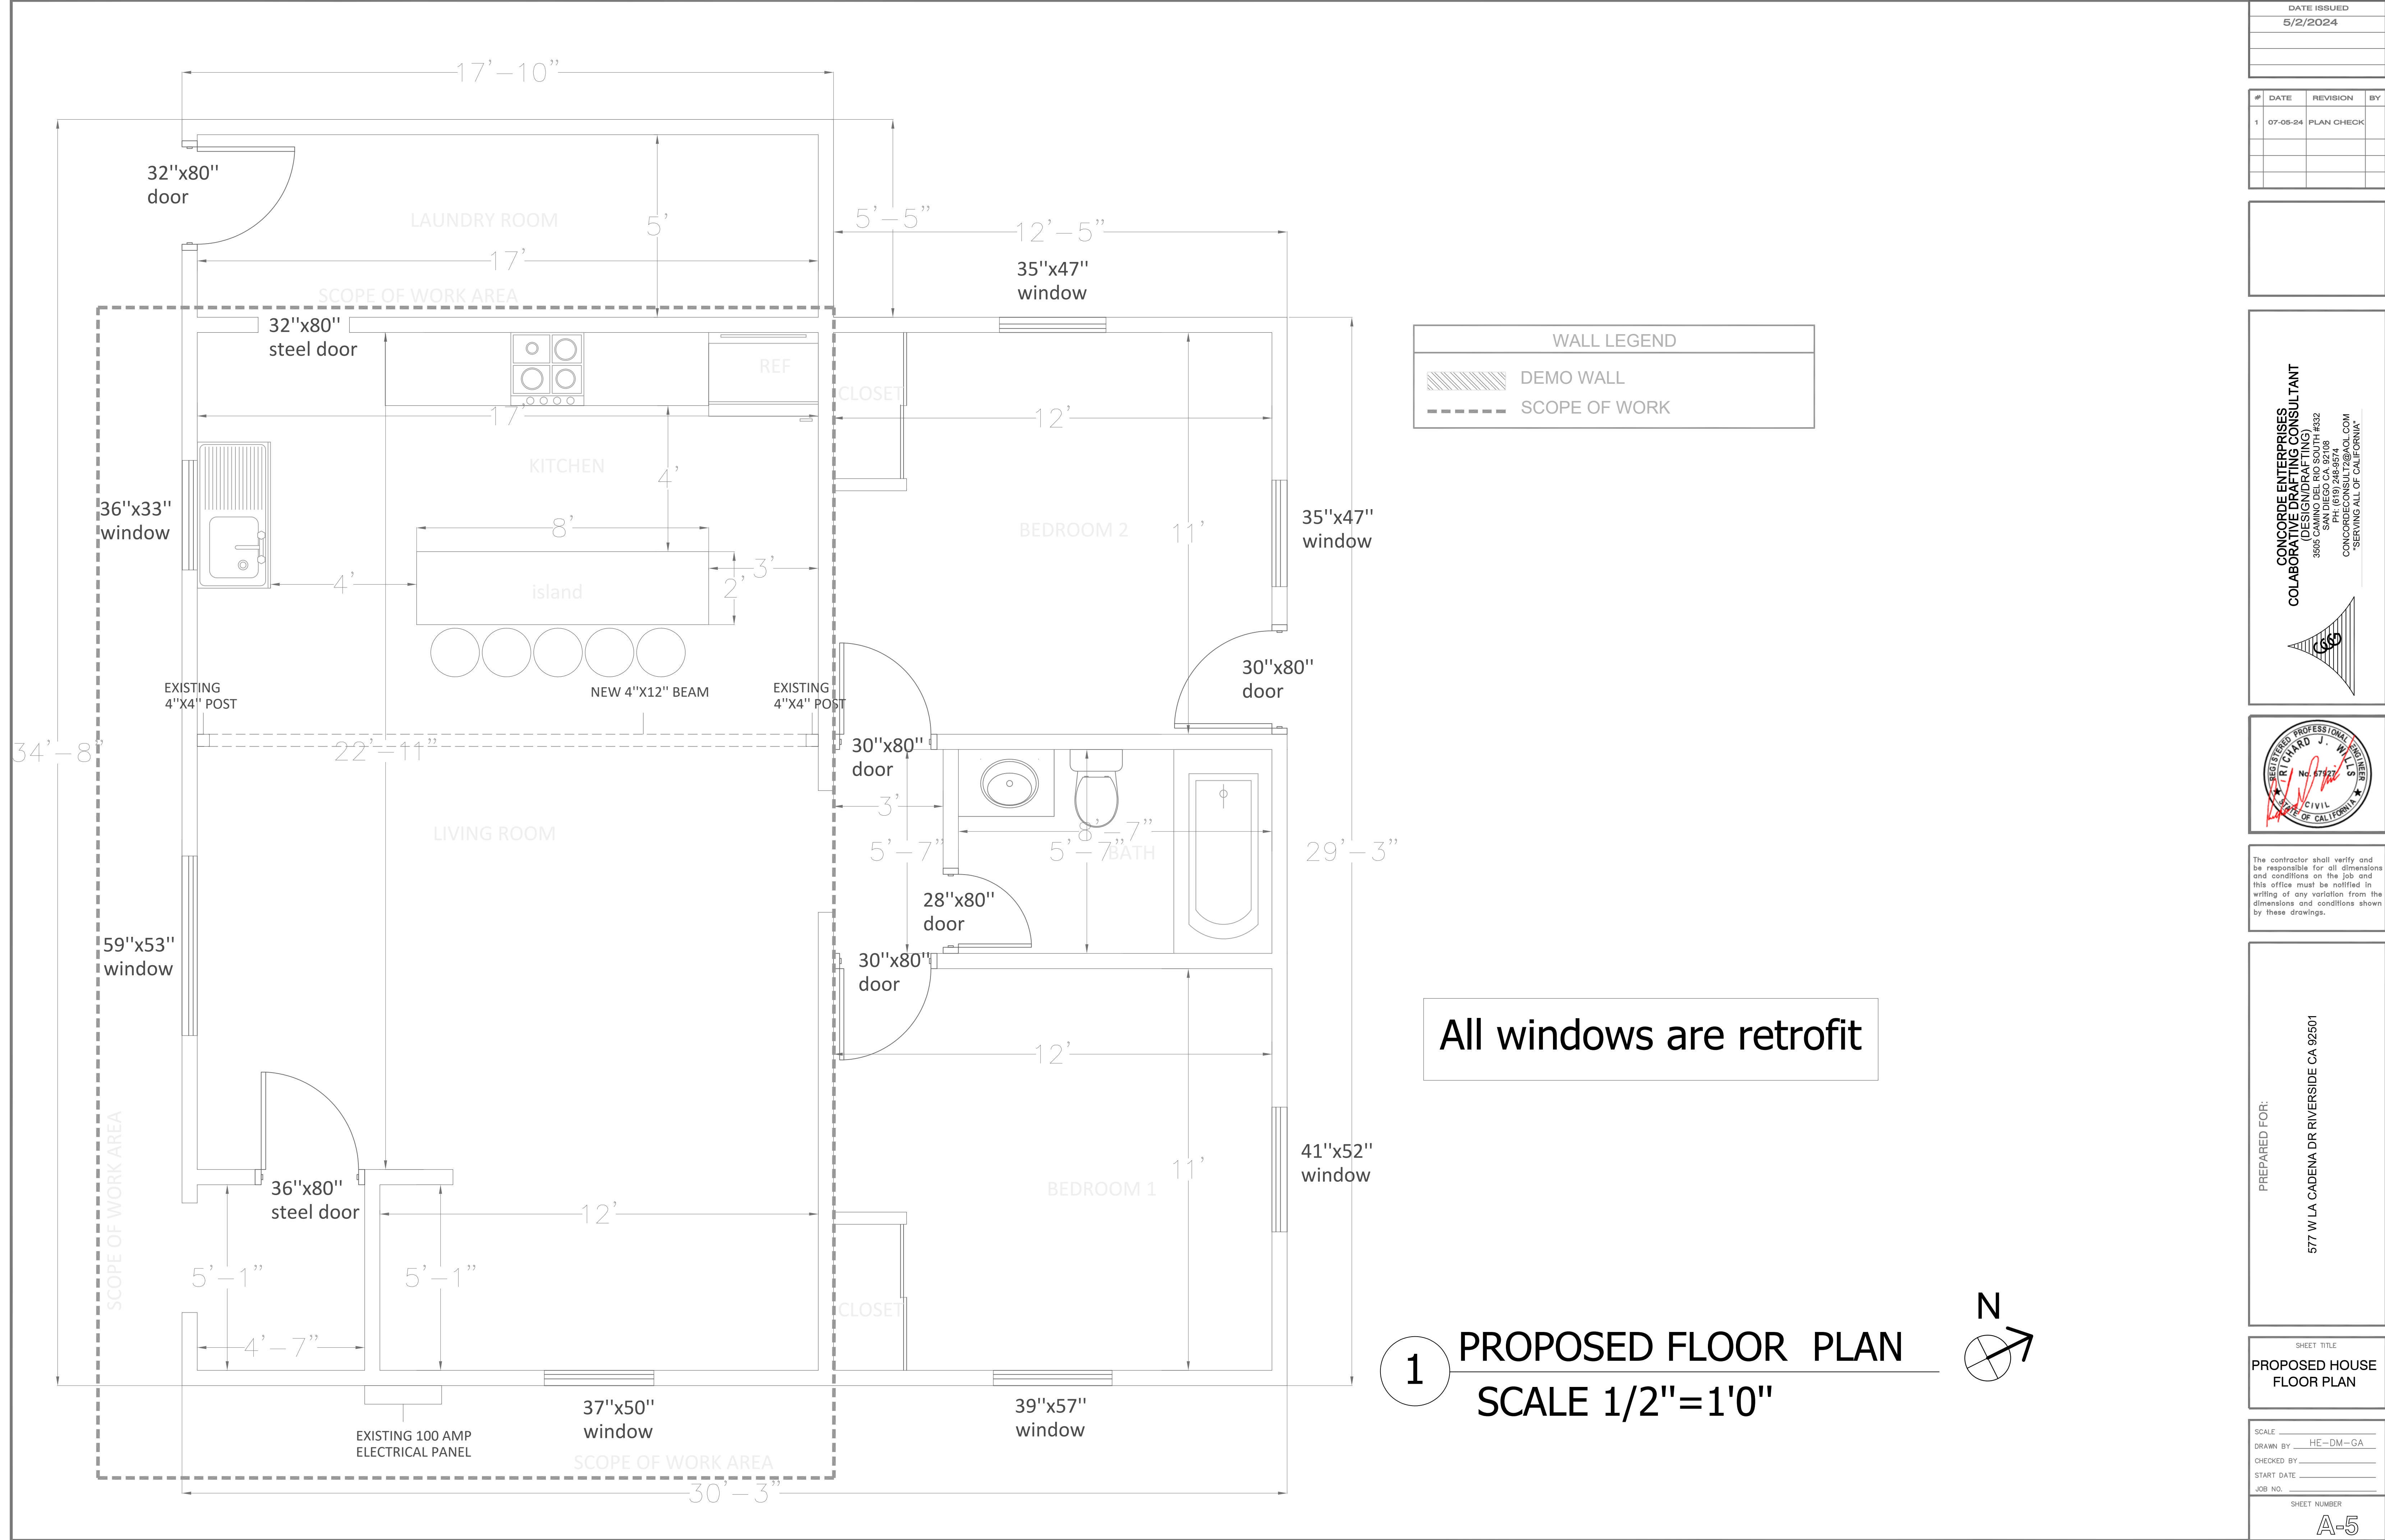

WALL LEGEND	
	DEMO WALL
	SCOPE OF WORK

All windows are retrofit

1 PROPOSED FLOOR PLAN
SCALE 1/2"=1'0"

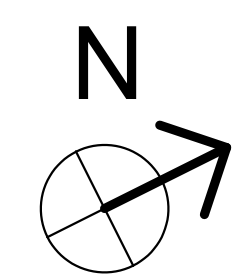

CONCORDE ENTERPRISES
COLLABORATIVE DRAFTING CONSULTANT
 3895 CAMINO DEL RIO SOUTH #432
 SAN DIEGO CA 92108
 PH: (619) 246-9574
 CONCORDECONSULT2@AOL.COM
 SERVING ALL OF CALIFORNIA



The contractor shall verify and be responsible for all dimensions and conditions on the job and this office must be notified in writing of any variation from the dimensions and conditions shown by these drawings.

PREPARED FOR:
 577 W LA CADENA DR RIVERSIDE CA 92501

SHEET TITLE
PROPOSED HOUSE FLOOR PLAN

SCALE: _____
 DRAWN BY: HE-DM-GA
 CHECKED BY: _____
 START DATE: _____
 JOB NO: _____

SHEET NUMBER
A-5