


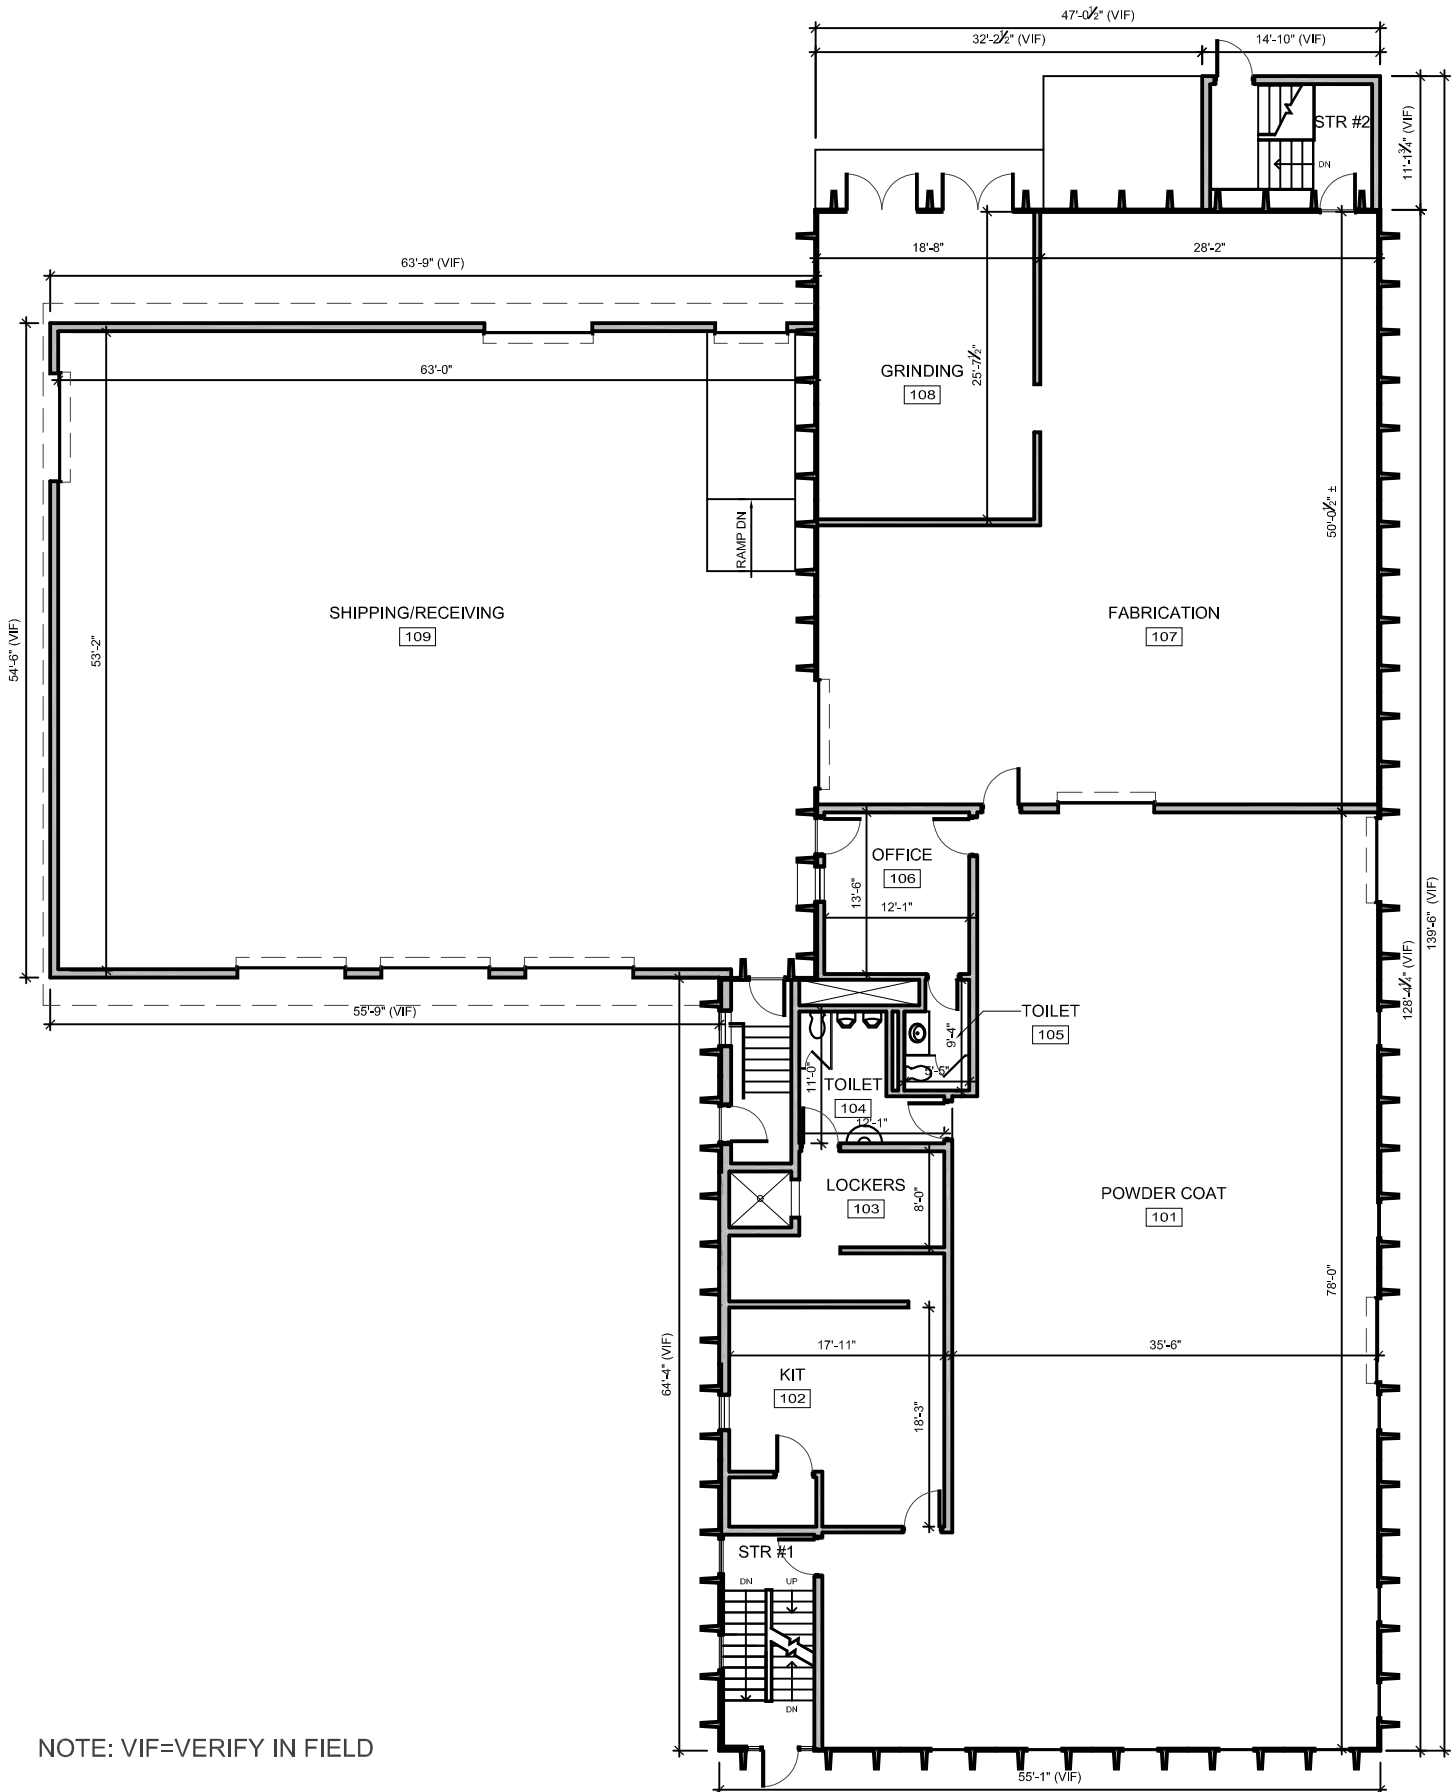

First Floor Plan
1331 West Evans Avenue
Denver, CO

DATE:
 SCALE: 1/16" = 1'-0"