

5 ELEVATION

ESTATE VINYL WINDOW BOX BY WALPOLE 72"-#799026 36"-#799022

8 SECTION / ELEVATION

9 ELEVATION

14" DECORATIVE FIBERGLASS COLUMN

INSULATED GLASS IN ALUM STOREFRONT FRAME, TYP., SEE SHEET AS.1 FOR WINDOW TYPES





NO.	DATE	DESCRIPTION

EAGLE LANDING
A Development by:
South Village Community Development District
WELCOME CENTER
ELEVATIONS



BASHAM & LUCAS
DESIGN GROUP, INC.
PLANNING ARCHITECTURE LANDSCAPE

7645 GATE PARKWAY, #201 JACKSONVILLE, FLORIDA 32256 (904) 731-2323 FAX (904) 731-3099 E-mail: thegroup@bashamlucas.com Lic. No.: AA26000385 - LC36000190
DRAWN BY MTL
CHECKED BY MTL
DATE 1-13-05
JOB NO. 03-06
SHEET NO. A2.2

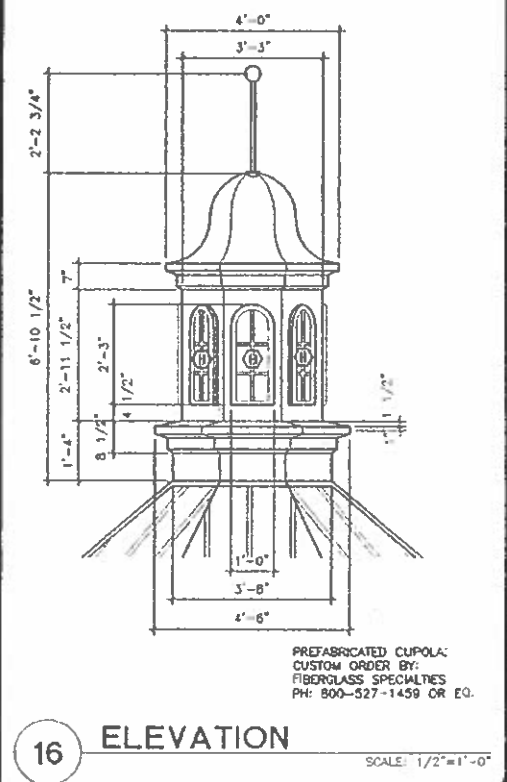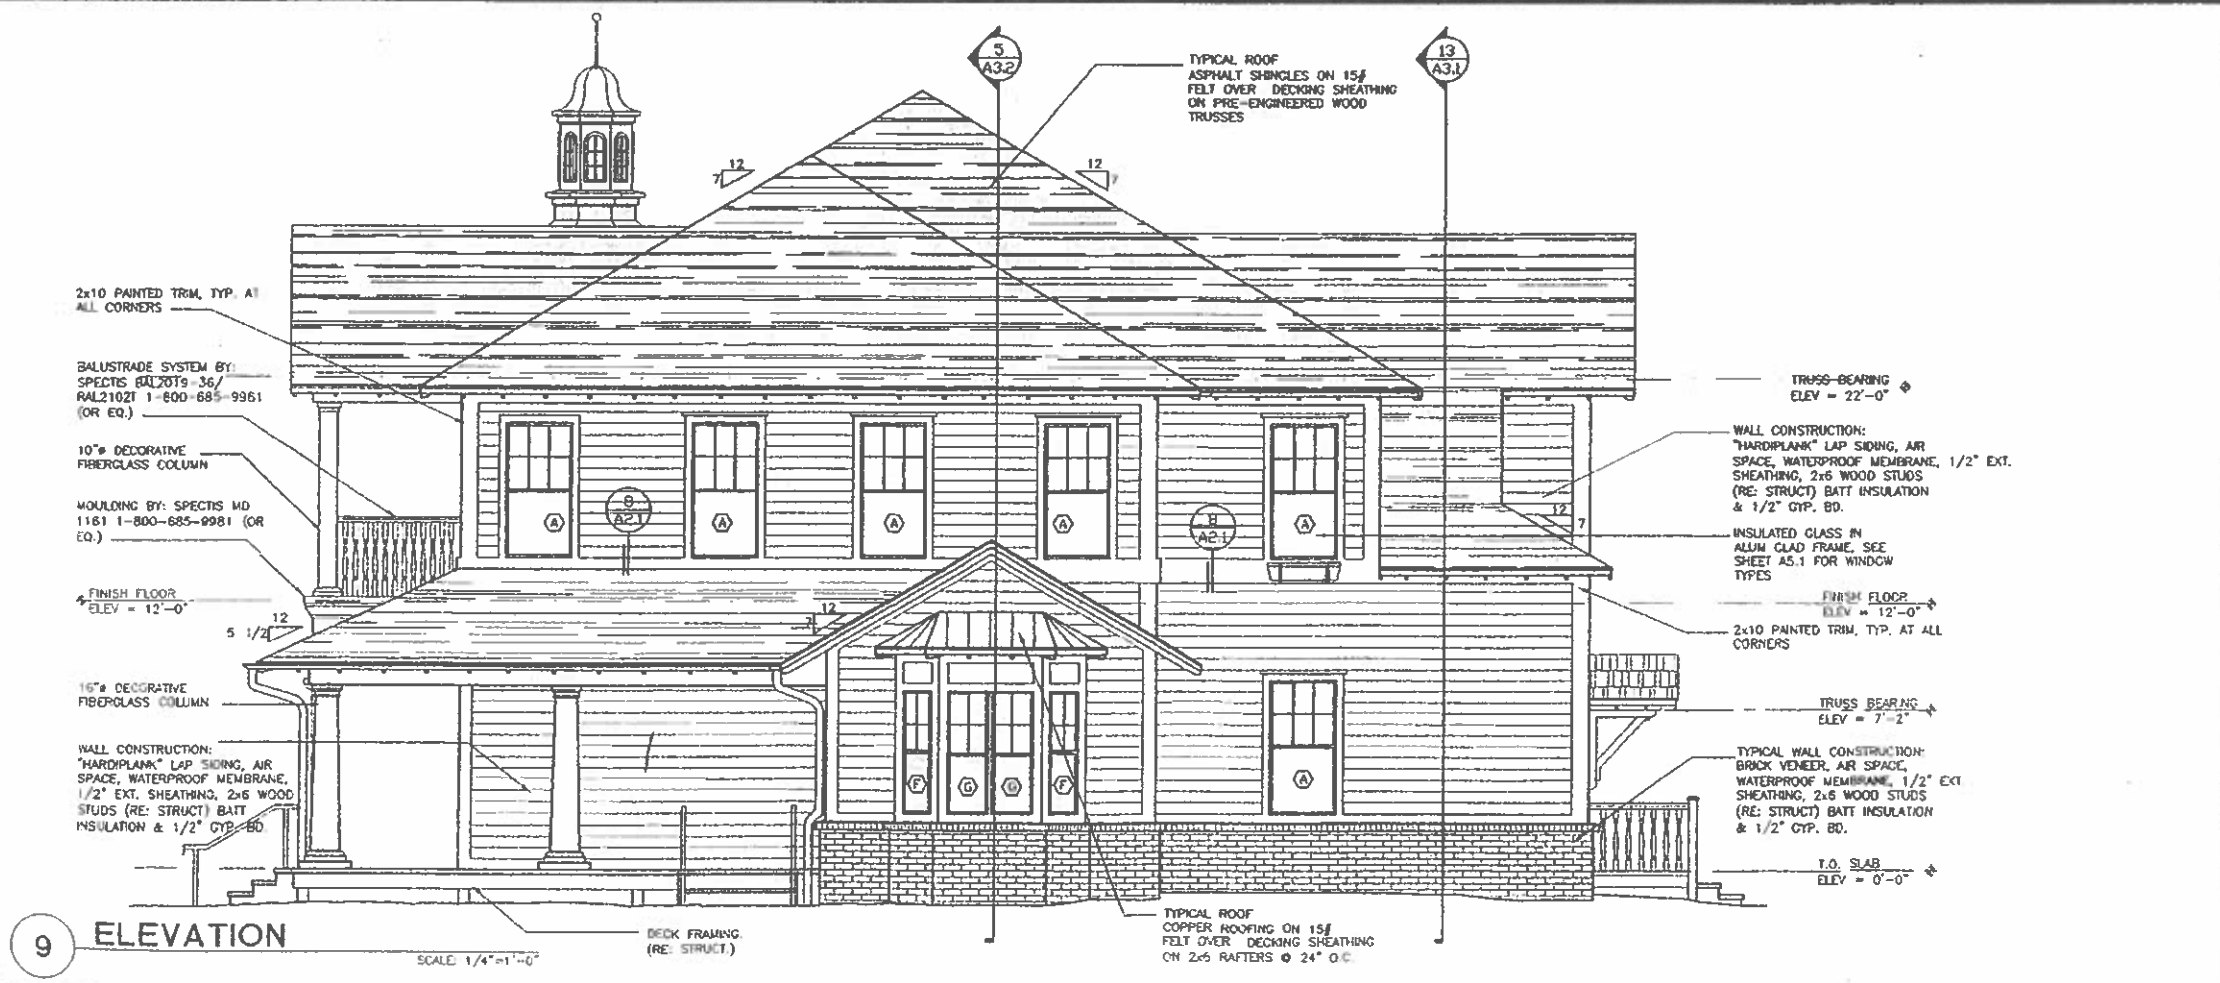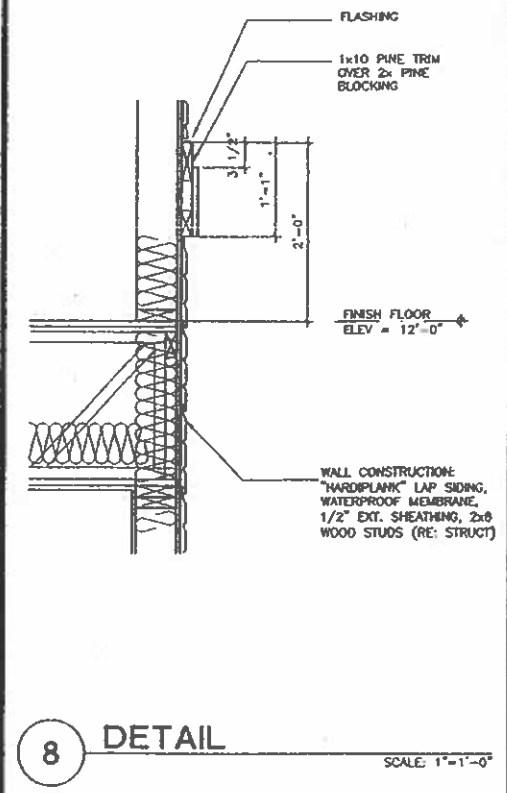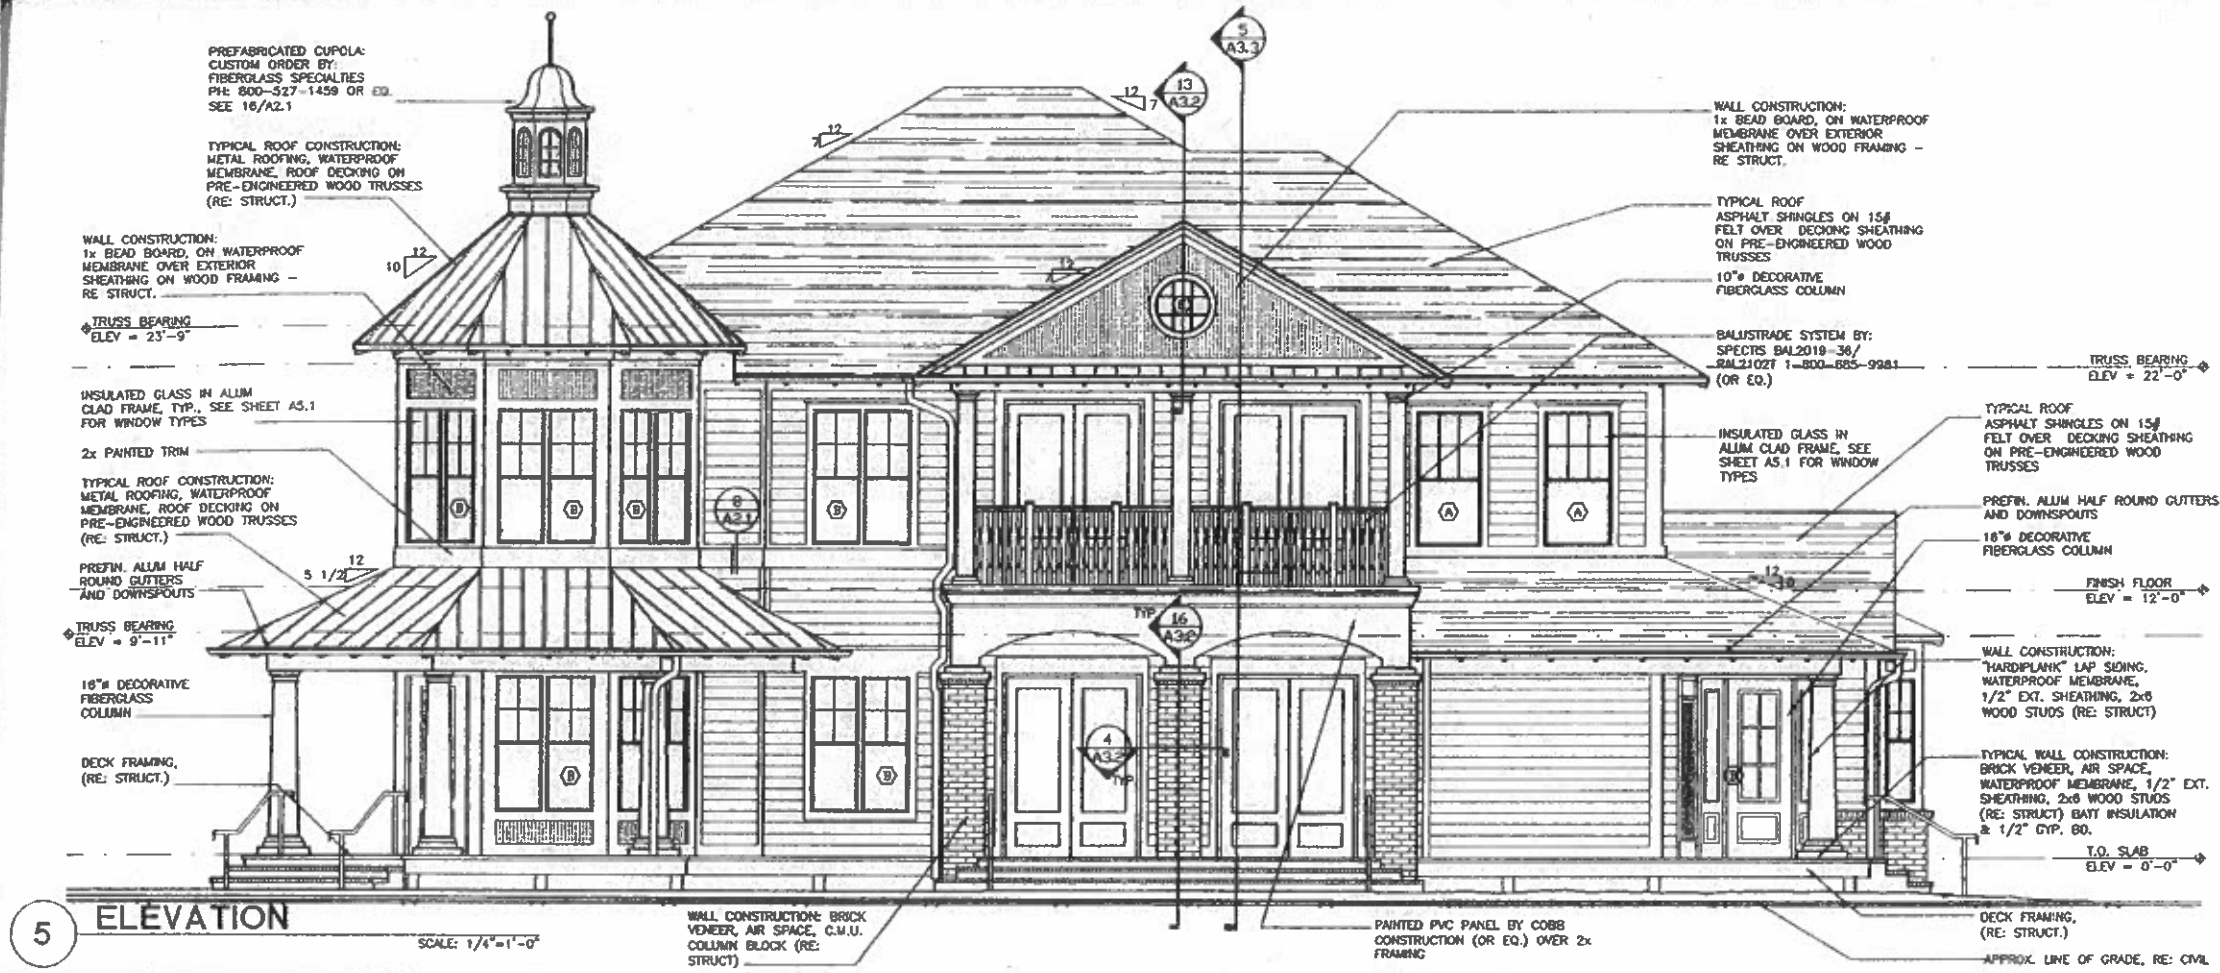

REVISIONS	
NO.	DESCRIPTION

THIS DRAWING IS AN INSTRUMENT OF SERVICE AND IS THE PROPERTY OF BASHAM & LUCAS DESIGN GROUP, INC. NO PART OF THIS DRAWING IS TO BE REPRODUCED OR TRANSMITTED IN ANY FORM OR BY ANY MEANS, ELECTRONIC OR MECHANICAL, WITHOUT THE WRITTEN PERMISSION OF BASHAM & LUCAS DESIGN GROUP, INC. THE USER OF THIS DRAWING FOR ANY PURPOSE OTHER THAN THAT AUTHORIZED BY BASHAM & LUCAS DESIGN GROUP, INC. IS AT THE USER'S SOLE RISK AND WITHOUT LIABILITY TO BASHAM & LUCAS DESIGN GROUP, INC.

EAGLE LANDING
A Development by:
South Village Community Development District
WELCOME CENTER
ELEVATIONS

BASHAM & LUCAS
DESIGN GROUP, INC.
PLANNING/ARCHITECTURE/LANDSCAPE
7645 GATE PARKWAY, #201
JACKSONVILLE, FLORIDA 32256
(904) 731-2323 FAX (904) 731-2699
E-mail: dgroup@bashamlucas.com
Lic. Nos.: AA26000586 - LC26000190

DRAWN BY: MTL
CHECKED BY: MTL
DATE: 1-13-05
JOB NO.: 03-06
SHEET NO.: **A2.1**

WALL LEGEND:

- INDICATES (1) HOUR WALL
UL DESIGN #U305
- INDICATES WOOD STUD WALL
- INDICATES SOUND ATTENUATION
BLANKET

GENERAL NOTES:

- ALL INTERIOR DIMENSIONS GIVEN ARE FROM FACE OF STUD TO FACE OF STUD, U.I.O. EXTERIOR DIMENSIONS ARE FROM FACE OF STUD OR COLUMN CENTERLINE, U.I.O.
- ALL DOORS TO BE LOCATED 4" FROM ADJACENT WALL OR COUNTER, OR CENTERED IN WALL, U.I.O.
- DO NOT SCALE DRAWINGS. IF DIMENSIONS ARE IN QUESTION, THE CONTRACTOR IS RESPONSIBLE FOR OBTAINING CLARIFICATION FROM THE ARCHITECT BEFORE CONTINUING WITH THE WORK.
- IN THE EVENT OF ANY DISCREPANCIES FOUND IN THE DRAWINGS OR CONFLICTS BETWEEN THE ARCHITECTURAL DRAWINGS AND THOSE OF THE ENGINEERS, THE CONTRACTOR SHALL BE REQUIRED TO NOTIFY THE ARCHITECT BEFORE PROCEEDING WITH THE WORK.
- ALL INTERIOR WALLS ARE 2X4 WOOD STUDS AND ALL EXTERIOR WALLS ARE 2X6 WOOD STUDS, U.I.O.
- SEE SHEET A-5.1 FOR DOOR, WINDOW AND FINISH SCHEDULES
- USE W.P. GYP. BO. ON ALL WET WALLS IN RESTROOMS
- SEE SHEET A-4.1 FOR INTERIOR RESTROOMS AND KITCHEN ELEVATIONS.
- SEE SHEET A2.1 AND A2.2 FOR ADDITIONAL WINDOWS NOT SHOWN ON PLAN

KEYNOTES:

- FIRE EXTINGUISHER CABINET - MOUNT SO TOP OF CABINET @ 4'-0" A.F.F. MAX. VERIFY LOCATIONS W/ LOCAL FIRE MARSHALL.
- LINE OF SOFFIT ABOVE
- PROVIDE (3) ROWS OF 12" WIDE EQ. SPACED WOOD SHELVES W/ SUPPORT AS REQUIRED
- LINE OF BRICK BELOW
- FLOOR DRAIN, SEE PLB.G.
- SOUND ATTENUATION BLANKET
- WATER COOLER, SEE PLB.G.
- FIBERGLASS COLUMN AROUND WOOD POST, RE: STRUCT.
- HVAC UNIT, RE: MECH
- SERVICE SINK
- 1 1/2" DIA. ALUM HANDRAIL @ 2'-10" ABOVE TREAD NOSING
- AQUARIUM, BY OWNER, SEE K/A4.1
- HVAC PAD, RE: MECH
- MILLWORK, RE: INTERIOR DESIGN DRAWINGS
- DECOR. SOFFIT, RE: INTERIOR DESIGN DRAWINGS
- DECOR. POST & RAIL, RE: INTERIOR DESIGN DRAWINGS
- BRICK PAVERS, RECESS SLAB - SE STRUCT.


REFER TO SITE PLAN, SHEET SP.1 FOR EXTENT OF SIDEWALKS, PARKING & OTHER SITE RELATED INFORMATION



FIRST FLOOR PLAN

2,593 S.F. - INTERIOR SPACE
984 S.F. - COVERED SPACE
3,577 S.F. - TOTAL SPACE

SCALE: 1/4" = 1' - 0"

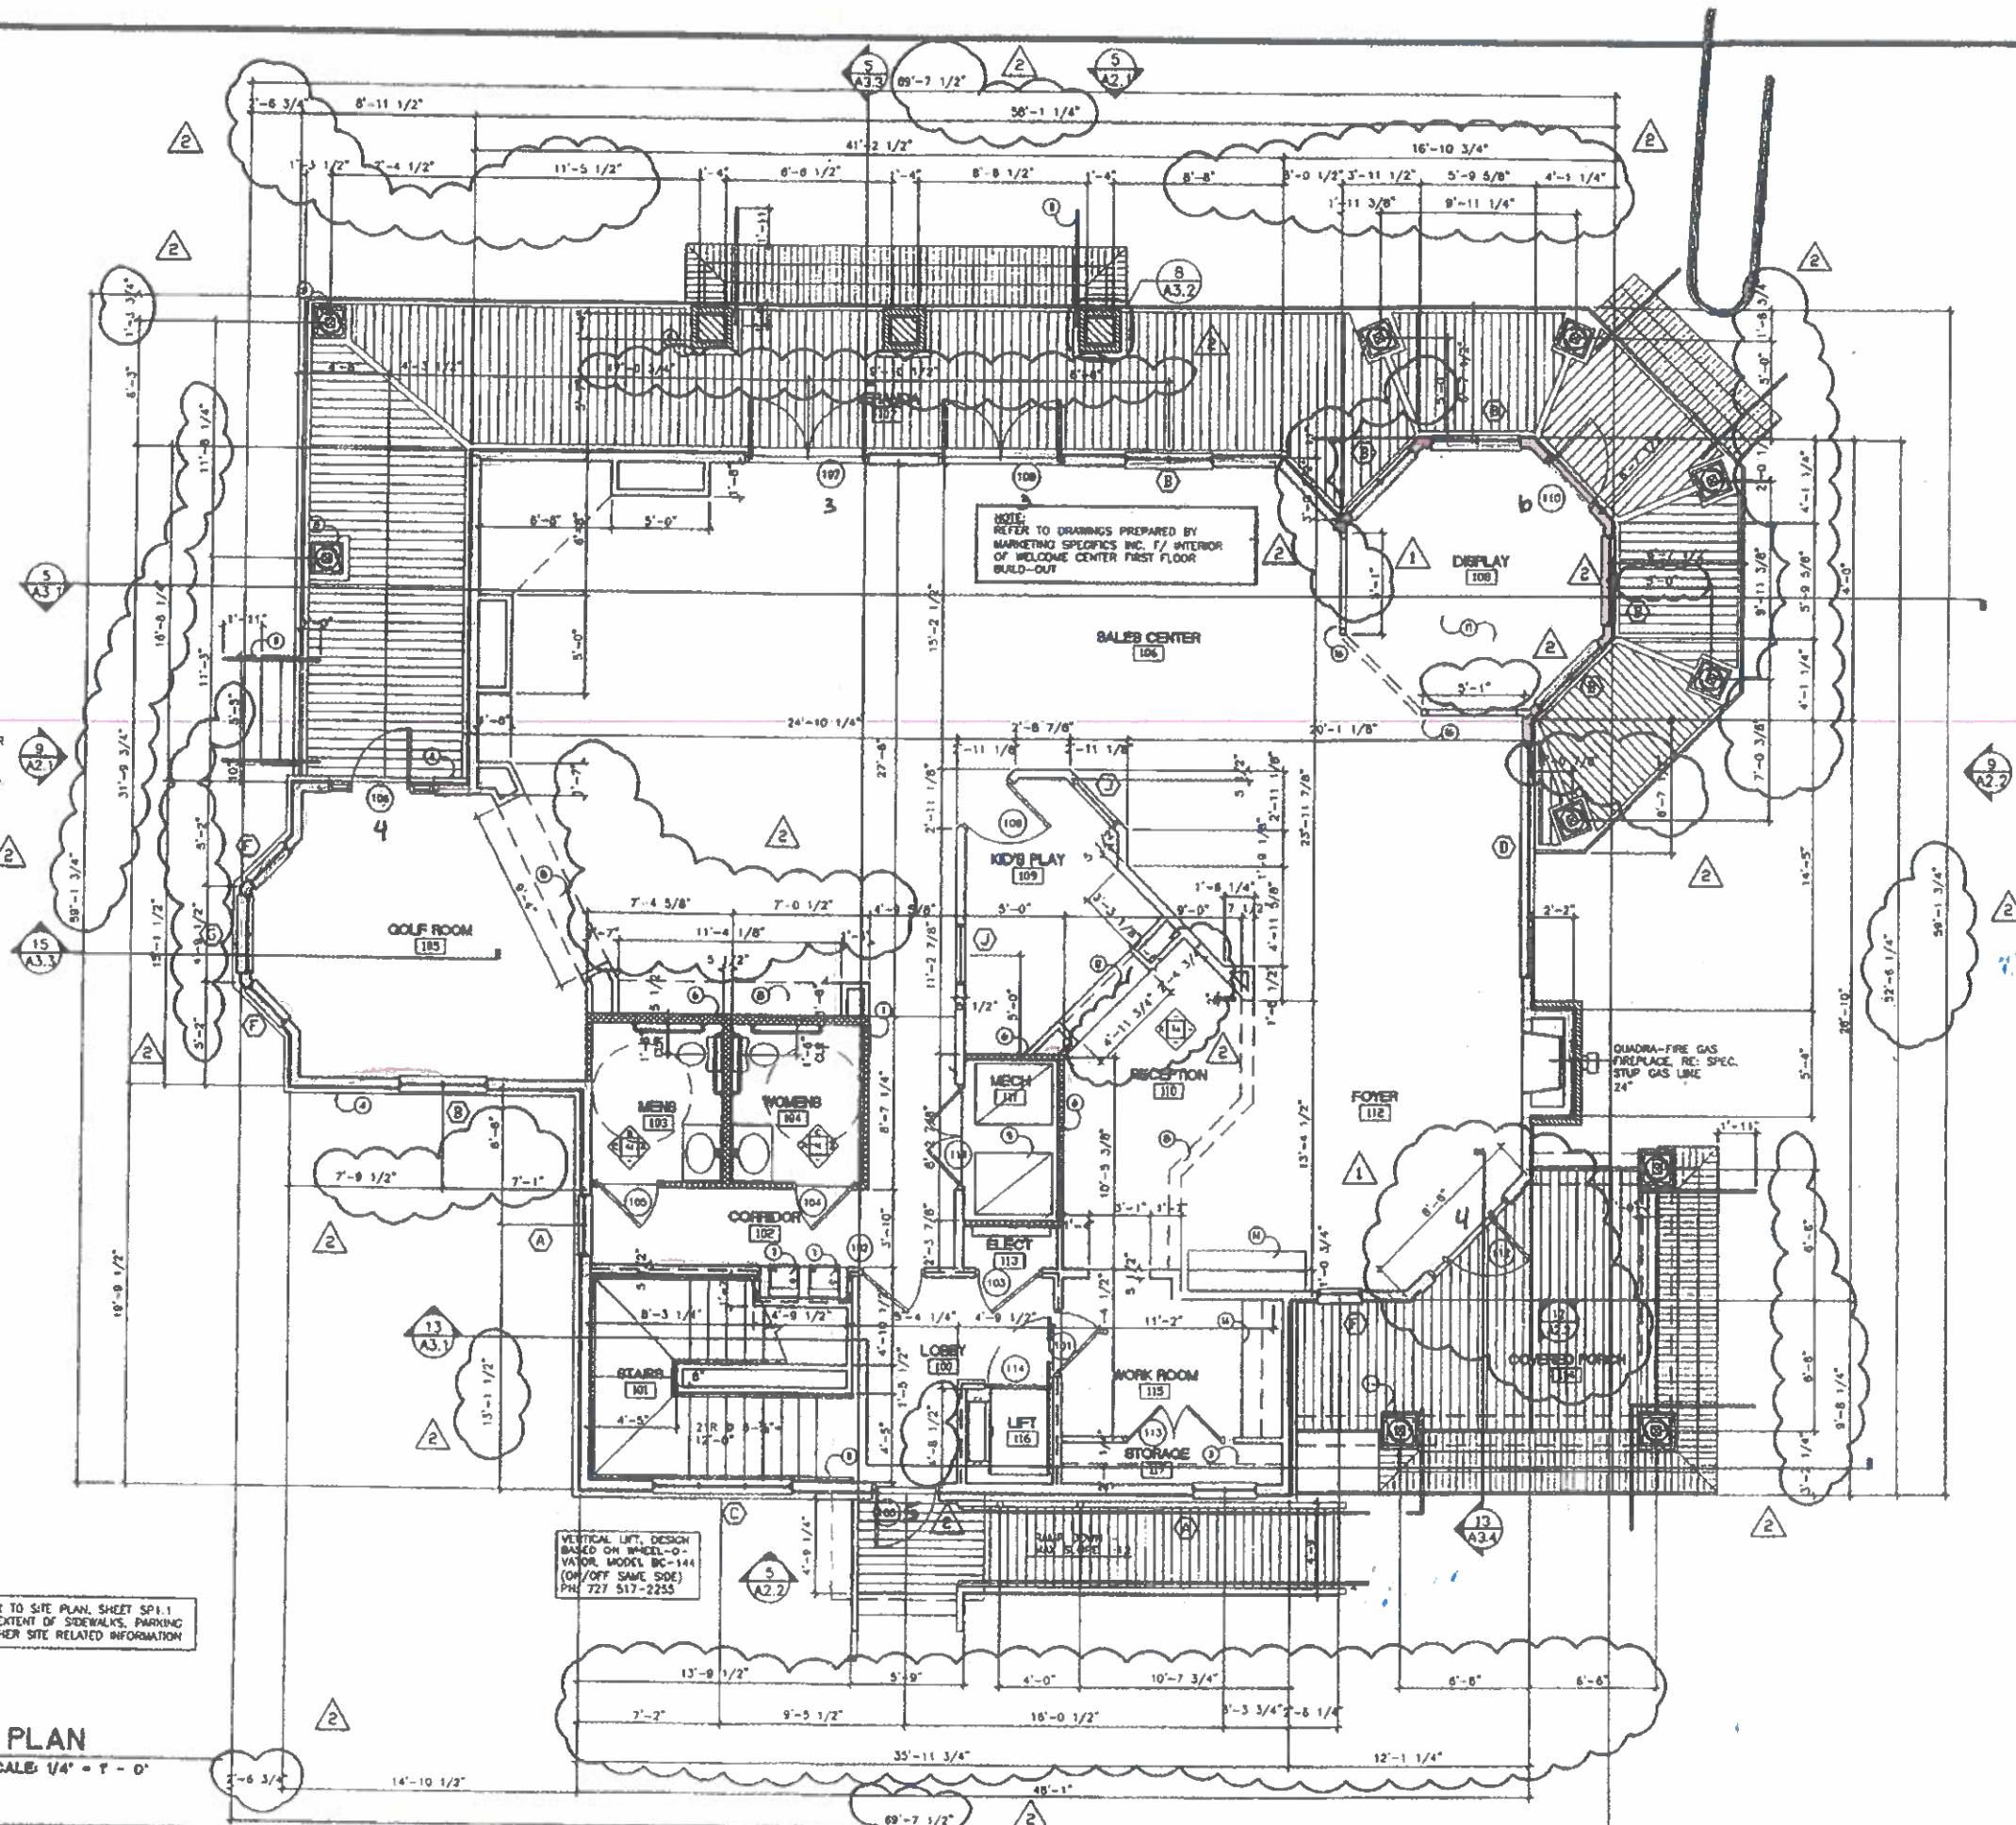

REVISIONS

NO.	DATE	DESCRIPTION	BY
1	1-13-05	ADDITIONAL CALL OUTS	GAH
2	3-16-05	CHANGES	MTL

NOT SHOWN AS CONTRACTOR OR OWNER OF THE PROJECT. THE CONTRACTOR SHALL BE RESPONSIBLE FOR OBTAINING ALL NECESSARY PERMITS AND APPROVALS FROM THE APPROPRIATE AGENCIES.

EAGLE LANDING
A Development by:
South Village Community Development District
WELCOME CENTER
FIRST FLOOR PLAN



BASHAM & LUCAS
DESIGN GROUP, INC.
PLANNING ARCHITECTURE LANDSCAPE
7645 GATE PARKWAY, #201
JACKSONVILLE, FLORIDA 32244
(904) 731-3223 FAX (904) 731-3299
E-mail: design@bashamlucas.com
Lic. No. AA36000386 - LC36000180

DRAWN BY
GAH
CHECKED BY
MTL
DATE
1-13-05
JOB NO.
03-06
SHEET NO.

A1.1

WALL LEGEND:

- INDICATES (1) HOUR WALL
UL DESIGN #3053
- INDICATES WOOD STUD WALL
- INDICATES SOUND ATTENUATION
BLANKET

GENERAL NOTES:

- ALL INTERIOR DIMENSIONS GIVEN ARE FROM FACE OF STUD TO FACE OF STUD, U.N.O. EXTERIOR DIMENSIONS ARE FROM FACE OF STUD OR COLUMN CENTERLINE, U.N.O.
- ALL DOORS TO BE LOCATED 4" FROM ADJACENT WALL OR COUNTER, OR CENTERED IN WALL, U.N.O.
- DO NOT SCALE DRAWINGS. IF DIMENSIONS ARE IN QUESTION, THE CONTRACTOR IS RESPONSIBLE FOR OBTAINING CLARIFICATION FROM THE ARCHITECT BEFORE CONTINUING WITH THE WORK.
- IN THE EVENT OF ANY DISCREPANCIES FOUND IN THE DRAWINGS OR CONFLICTS BETWEEN THE ARCHITECTURAL DRAWINGS AND THOSE OF THE ENGINEERS, THE CONTRACTOR SHALL BE REQUIRED TO NOTIFY THE ARCHITECT BEFORE PROCEEDING WITH THE WORK.
- ALL INTERIOR WALLS ARE 2X4 WOOD STUDS AND ALL EXTERIOR WALLS ARE 2X8 WOOD STUDS, U.N.O.
- SEE SHEET A-3.1 FOR DOOR, WINDOW AND FINISH SCHEDULES.
- USE W.R. GYP. BD. ON ALL WET WALLS IN RESTROOMS.
- SEE SHEET A-4.1 FOR INTERIOR RESTROOMS AND KITCHEN ELEVATIONS.
- SEE SHEET A2.1 AND A2.2 FOR ADDITIONAL WINDOWS NOT SHOWN ON PLAN.

KEYNOTES:

- FIRE EXTINGUISHER CABINET - MOUNT SO TOP OF CABINET @ 4'-0" A.F.F. MAX., VERIFY LOCATIONS W/ LOCAL FIRE MARSHALL.
- LINE OF SOFFIT ABOVE
- PROVIDE (5) ROWS OF 12" WIDE EQ. SPACED WOOD SHELVES W/ SUPPORT AS REQUIRED
- MICROWAVE
- REFRIGERATOR
- SOUND ATTENUATION BLANKET
- WATER COOLER, SEE PLB'G.
- FIBERGLASS COLUMN AROUND WOOD POST, RE: STRUCT.
- HVAC UNIT, RE: MECH
- SERVICE SINK
- 1 1/2" DIA. HANDRAIL @ 2'-10" ABOVE TREAD NOSING
- LADDER
- STAINED WOOD CAP W/ APRON


REFER TO SITE PLAN, SHEET SP1.1
FOR EXTENT OF SIDEWALKS, PARKING
& OTHER SITE RELATED INFORMATION



SECOND FLOOR PLAN

2,472 S.F. - INTERIOR SPACE
158 S.F. - COVERED SPACE
2,630 S.F. - TOTAL SPACE

SCALE 1/4" = 1' - 0"

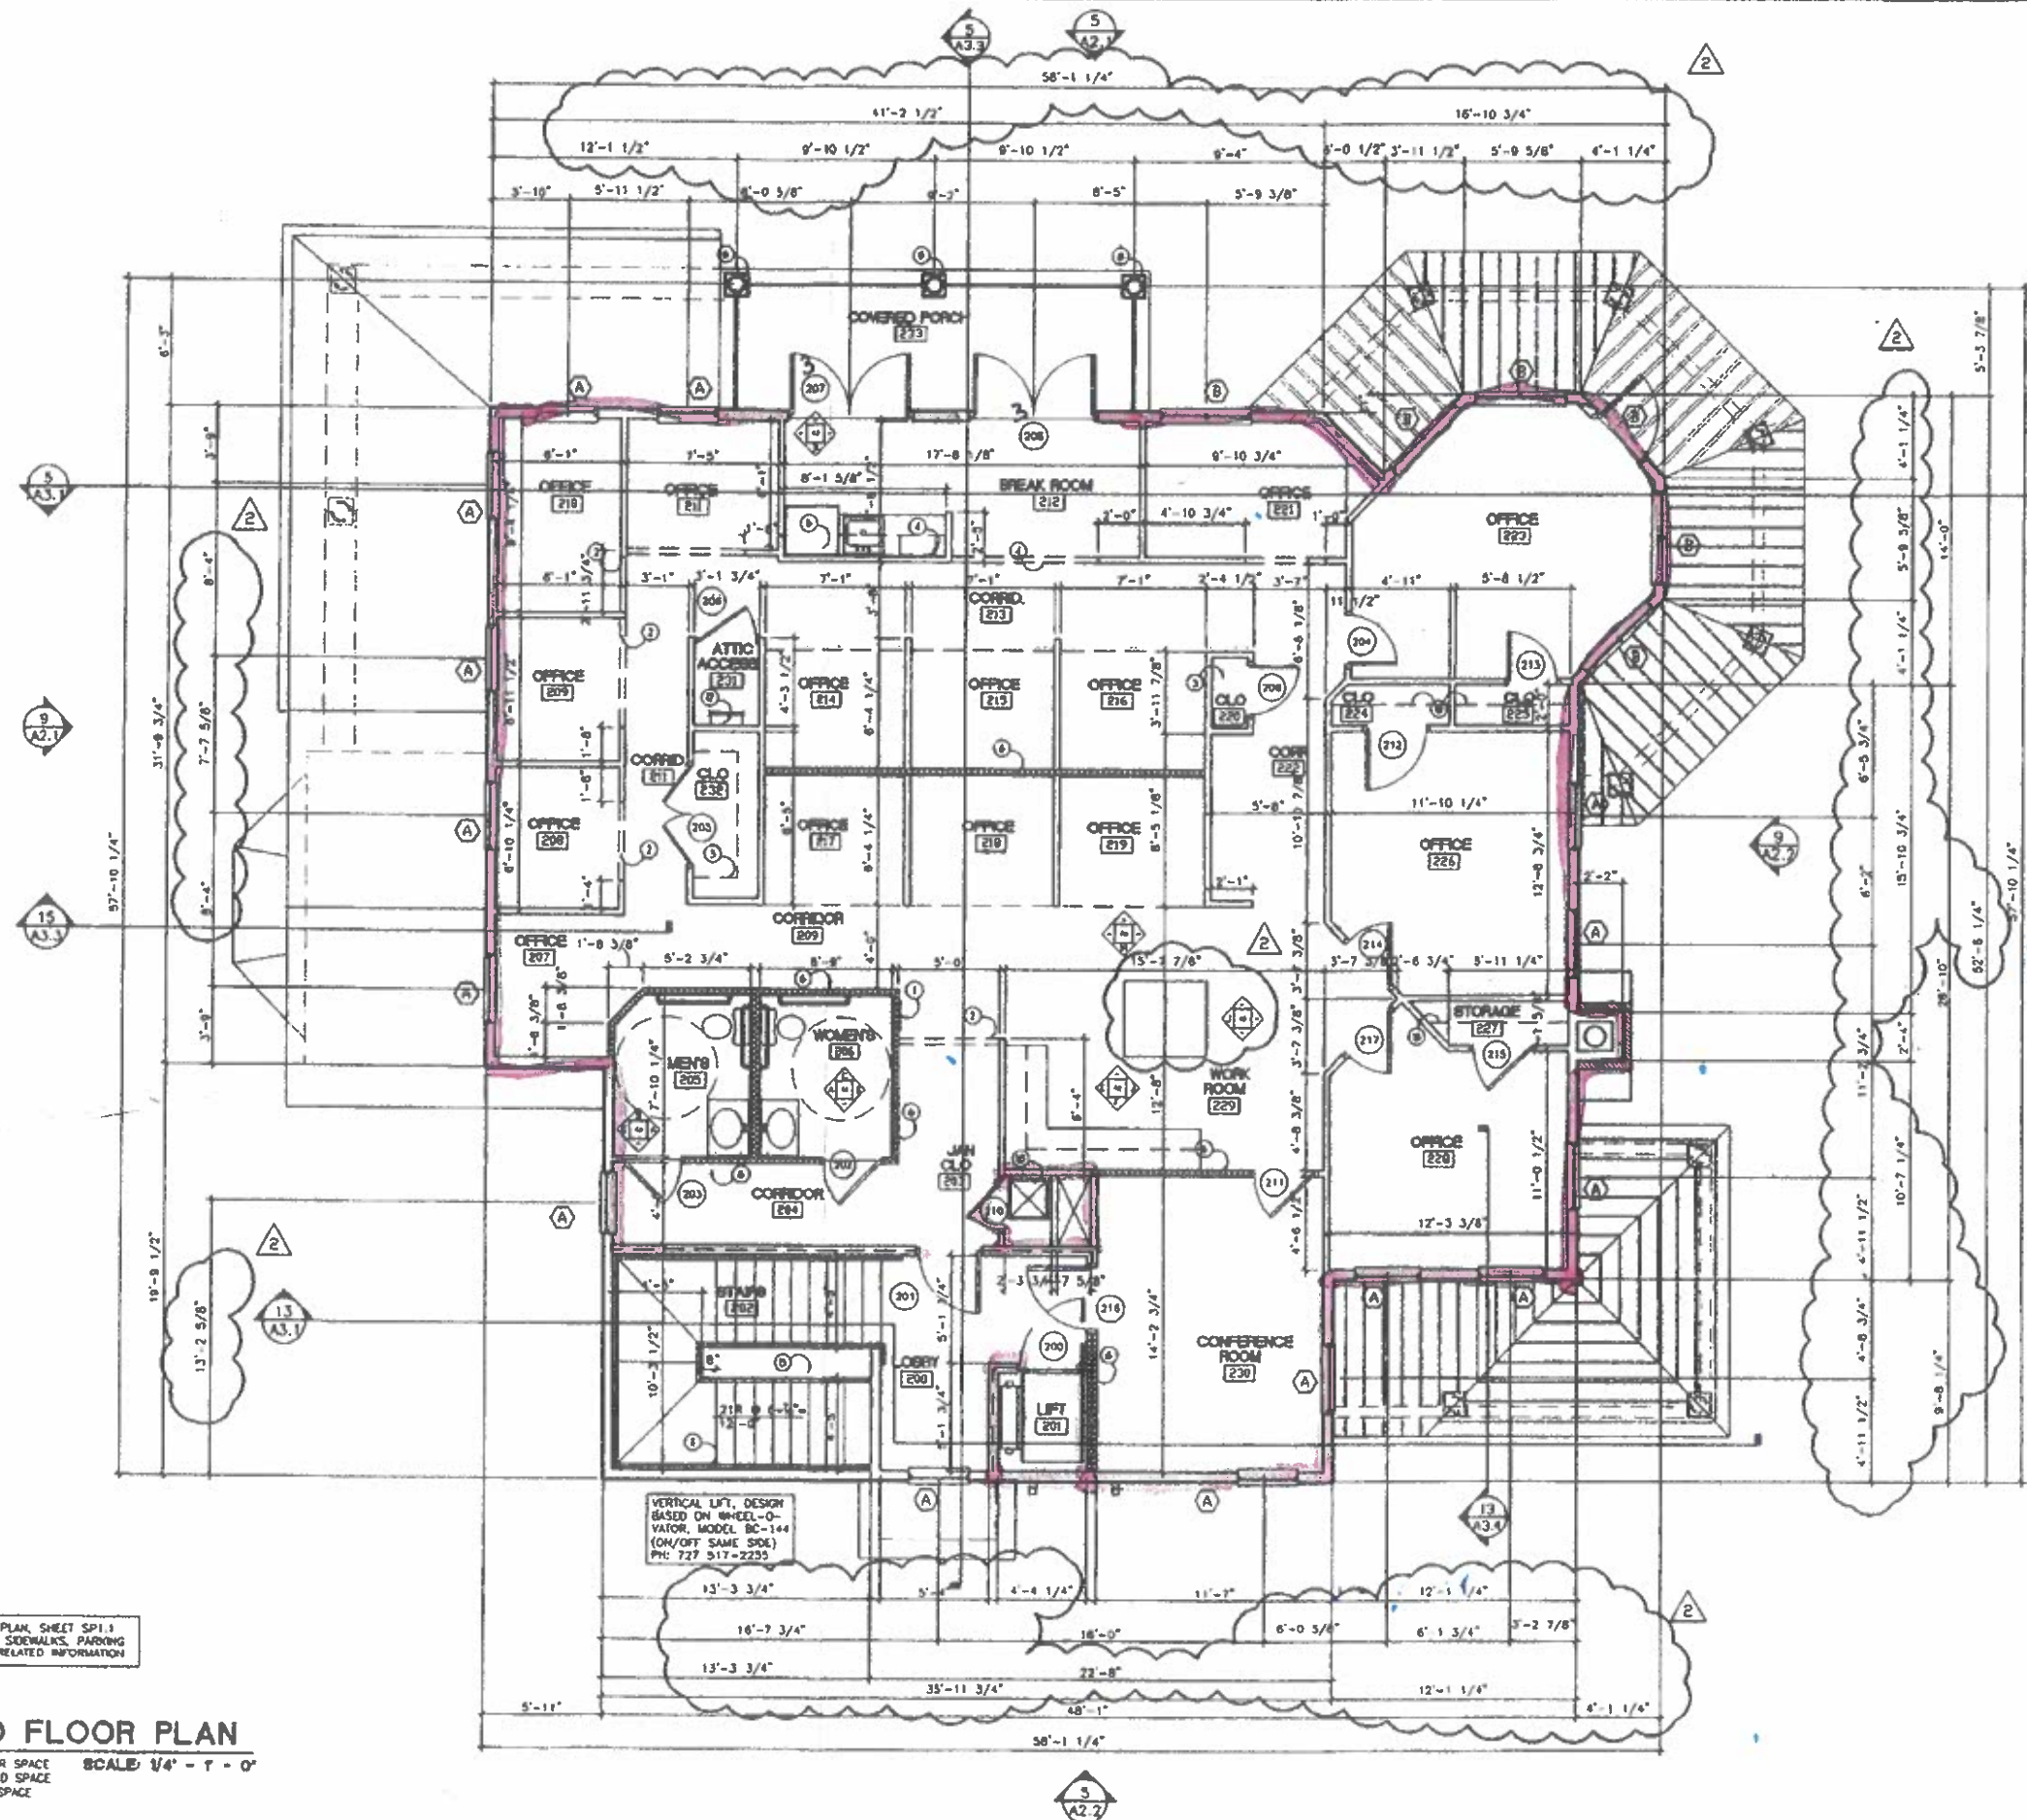

REVISIONS			
NO.	DATE	DESCRIPTION	BY
1	1-24-05	ADDITIONAL 2	GAH
2			
3			
4			
5			

EAGLE LANDING
A Development by:
South Village Community Development District
WELCOME CENTER
SECOND FLOOR PLAN

BASHAM & LUCAS
DESIGN GROUP, INC.
PLANNING ARCHITECTURE LANDSCAPE
7643 GATE PARKWAY, #200
JACKSONVILLE, FLORIDA 32244
(904) 731-3321 FAX (904) 731-2699
E-mail: bsl@bashamlucas.com
Lic. No. AA3608586 LC36000190

DRAWN BY GAH	CHECKED BY MTL
DATE 1-13-05	JOB NO. 03-06
SHEET NO. A1.2	