


Bastrop Street

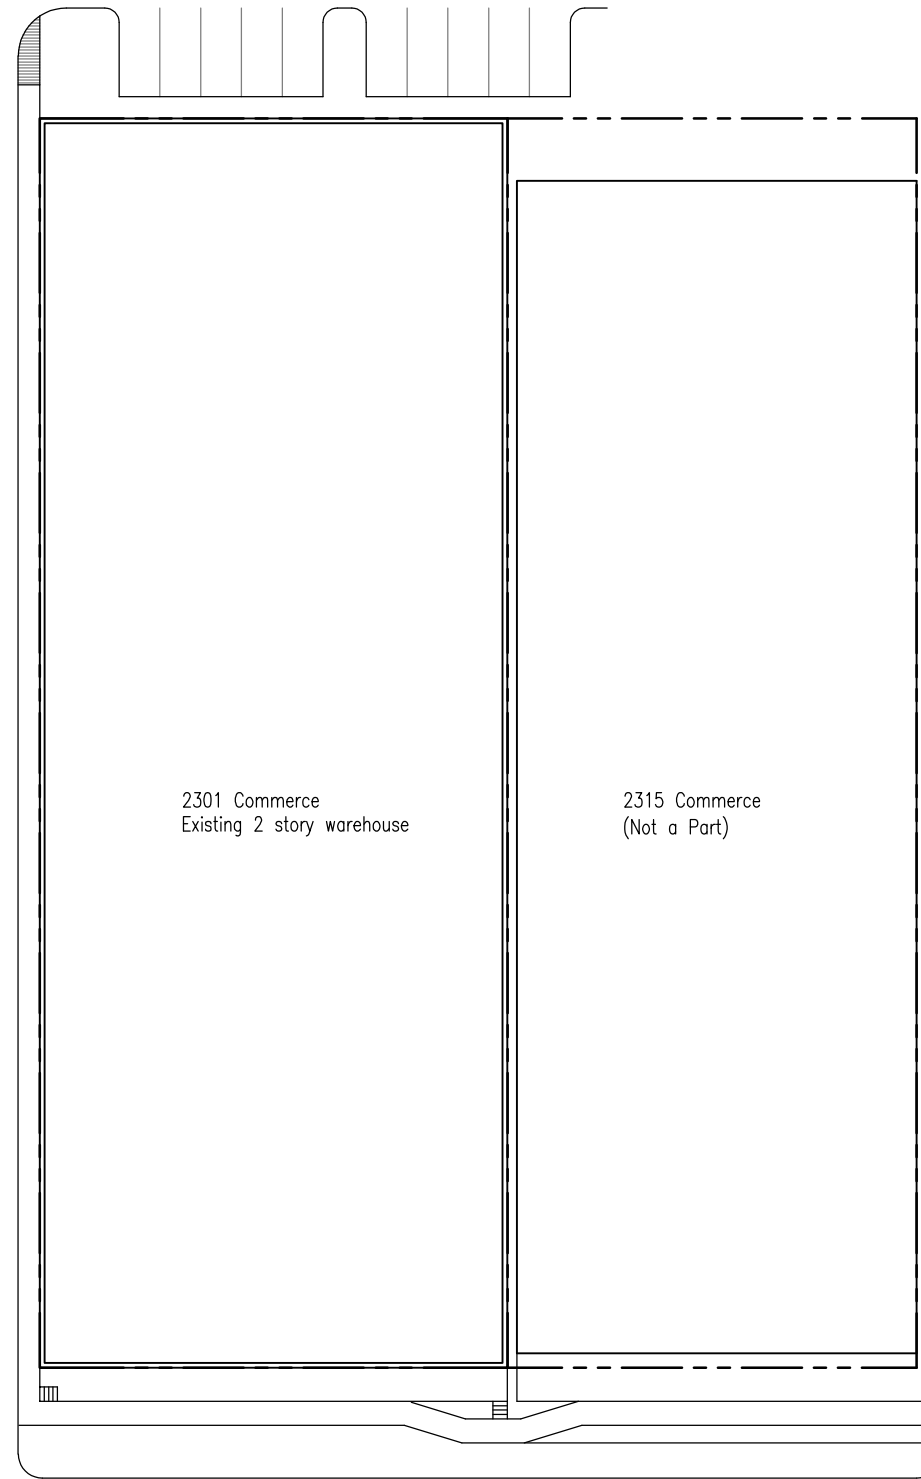

- 3 Total Accessible spaces required (1 Van)
- 16 street trees
- 7 parking lot trees
- 160 shrubs
- 26 bike spaces (2 required for 2301 Commerce + 24 for 6 bike credits)

Not for regulatory approval, permitting, or construction.
 Lettie H. Harrel Architect (Texas Registration #16897)

LH2 Architecture, LLC
 February 6, 2021

Site Plan

2125 Commerce, Houston TX

SCALE: 3/32"=1'-0"