


11/17/10
09/20/10
07/15/10
06/23/10




JAMESON 2000

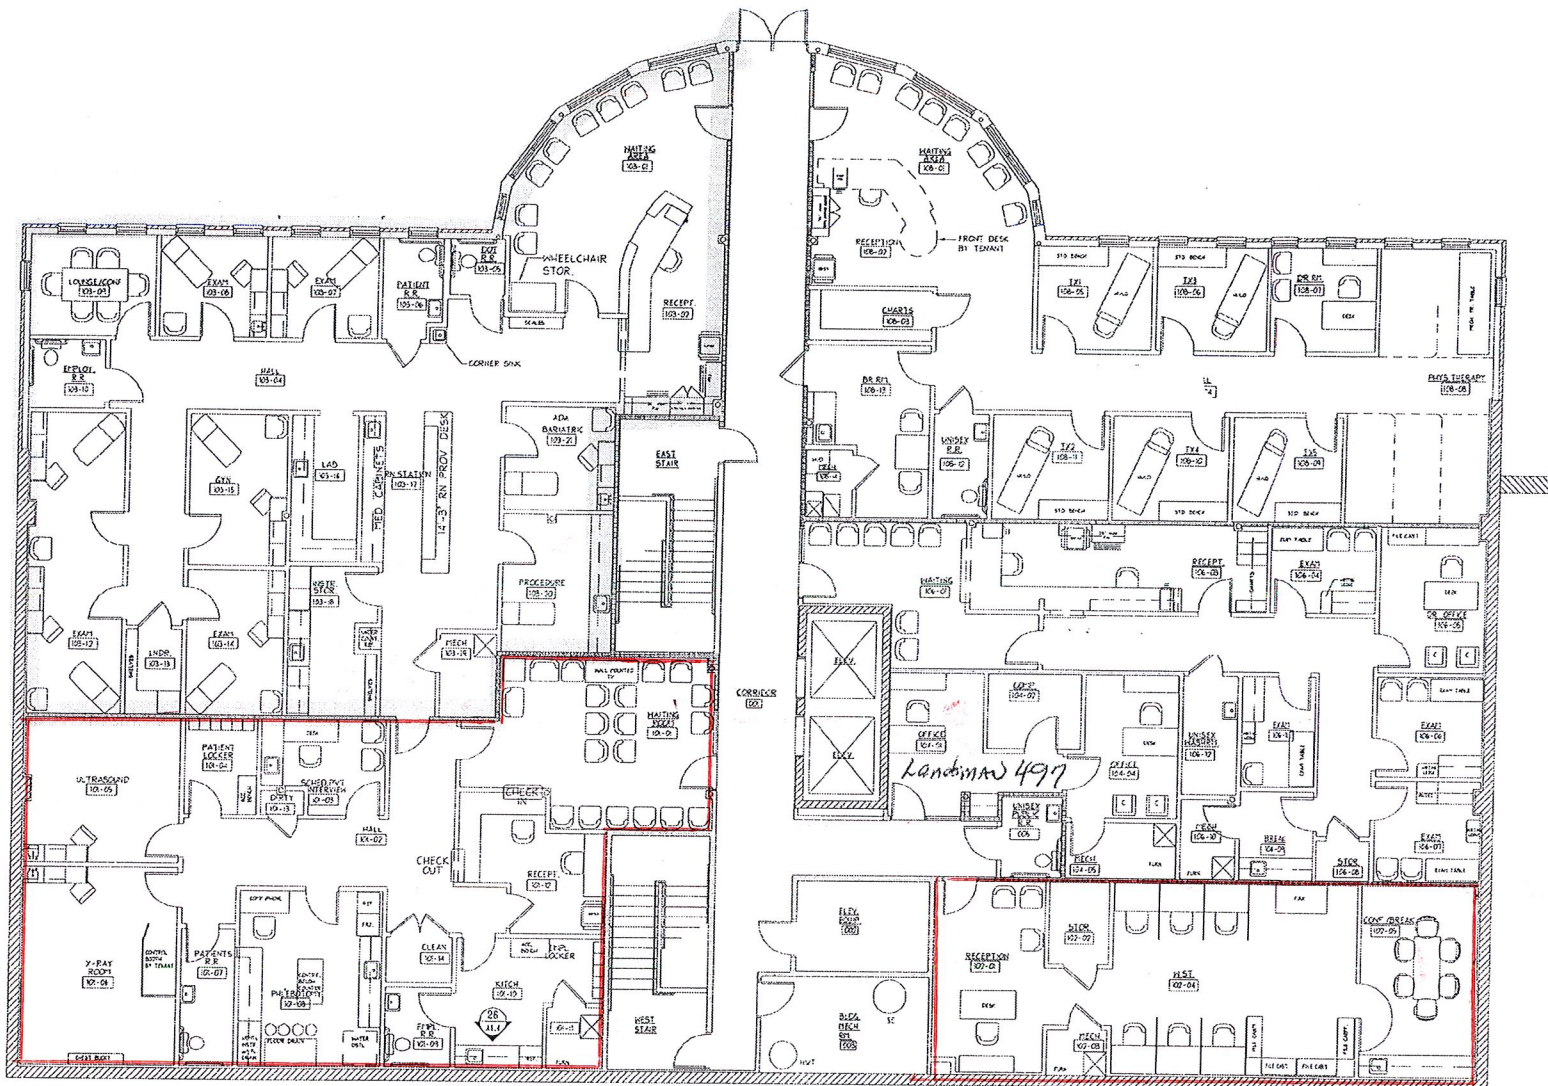

FIRST FLOOR PLAN

SCALE: N.T.S.

AREAS	SQ. FT.
103 URGENT CARE	2,777
101 JAMESON	2,000
TOTAL	4,777

 

AREAS
108 DR. SIMARI
106 MITSOS
104 DEWPOINT
102 CELTIC
TOTAL

Architectural Design
INCORPORATED
ARCHITECTURE / PLANNING / ENGINEERING / INTERIORS
374 BOARDMAN-FELAND ROAD, SUITE 101
YOUNGSTOWN, OHIO 44512 PH. 330.726.6380 FAX. 330.726.1973
©COPYRIGHT 2010



INTERIOR BUILD-OUT FOR:
1ST FLOOR COMMUNITY MEDICAL DEVELOPMENT, LLC
3124 WILMINGTON RD.
NESHANNOCK TWP., PA.

DATE:
PROJECT NUMBER: