


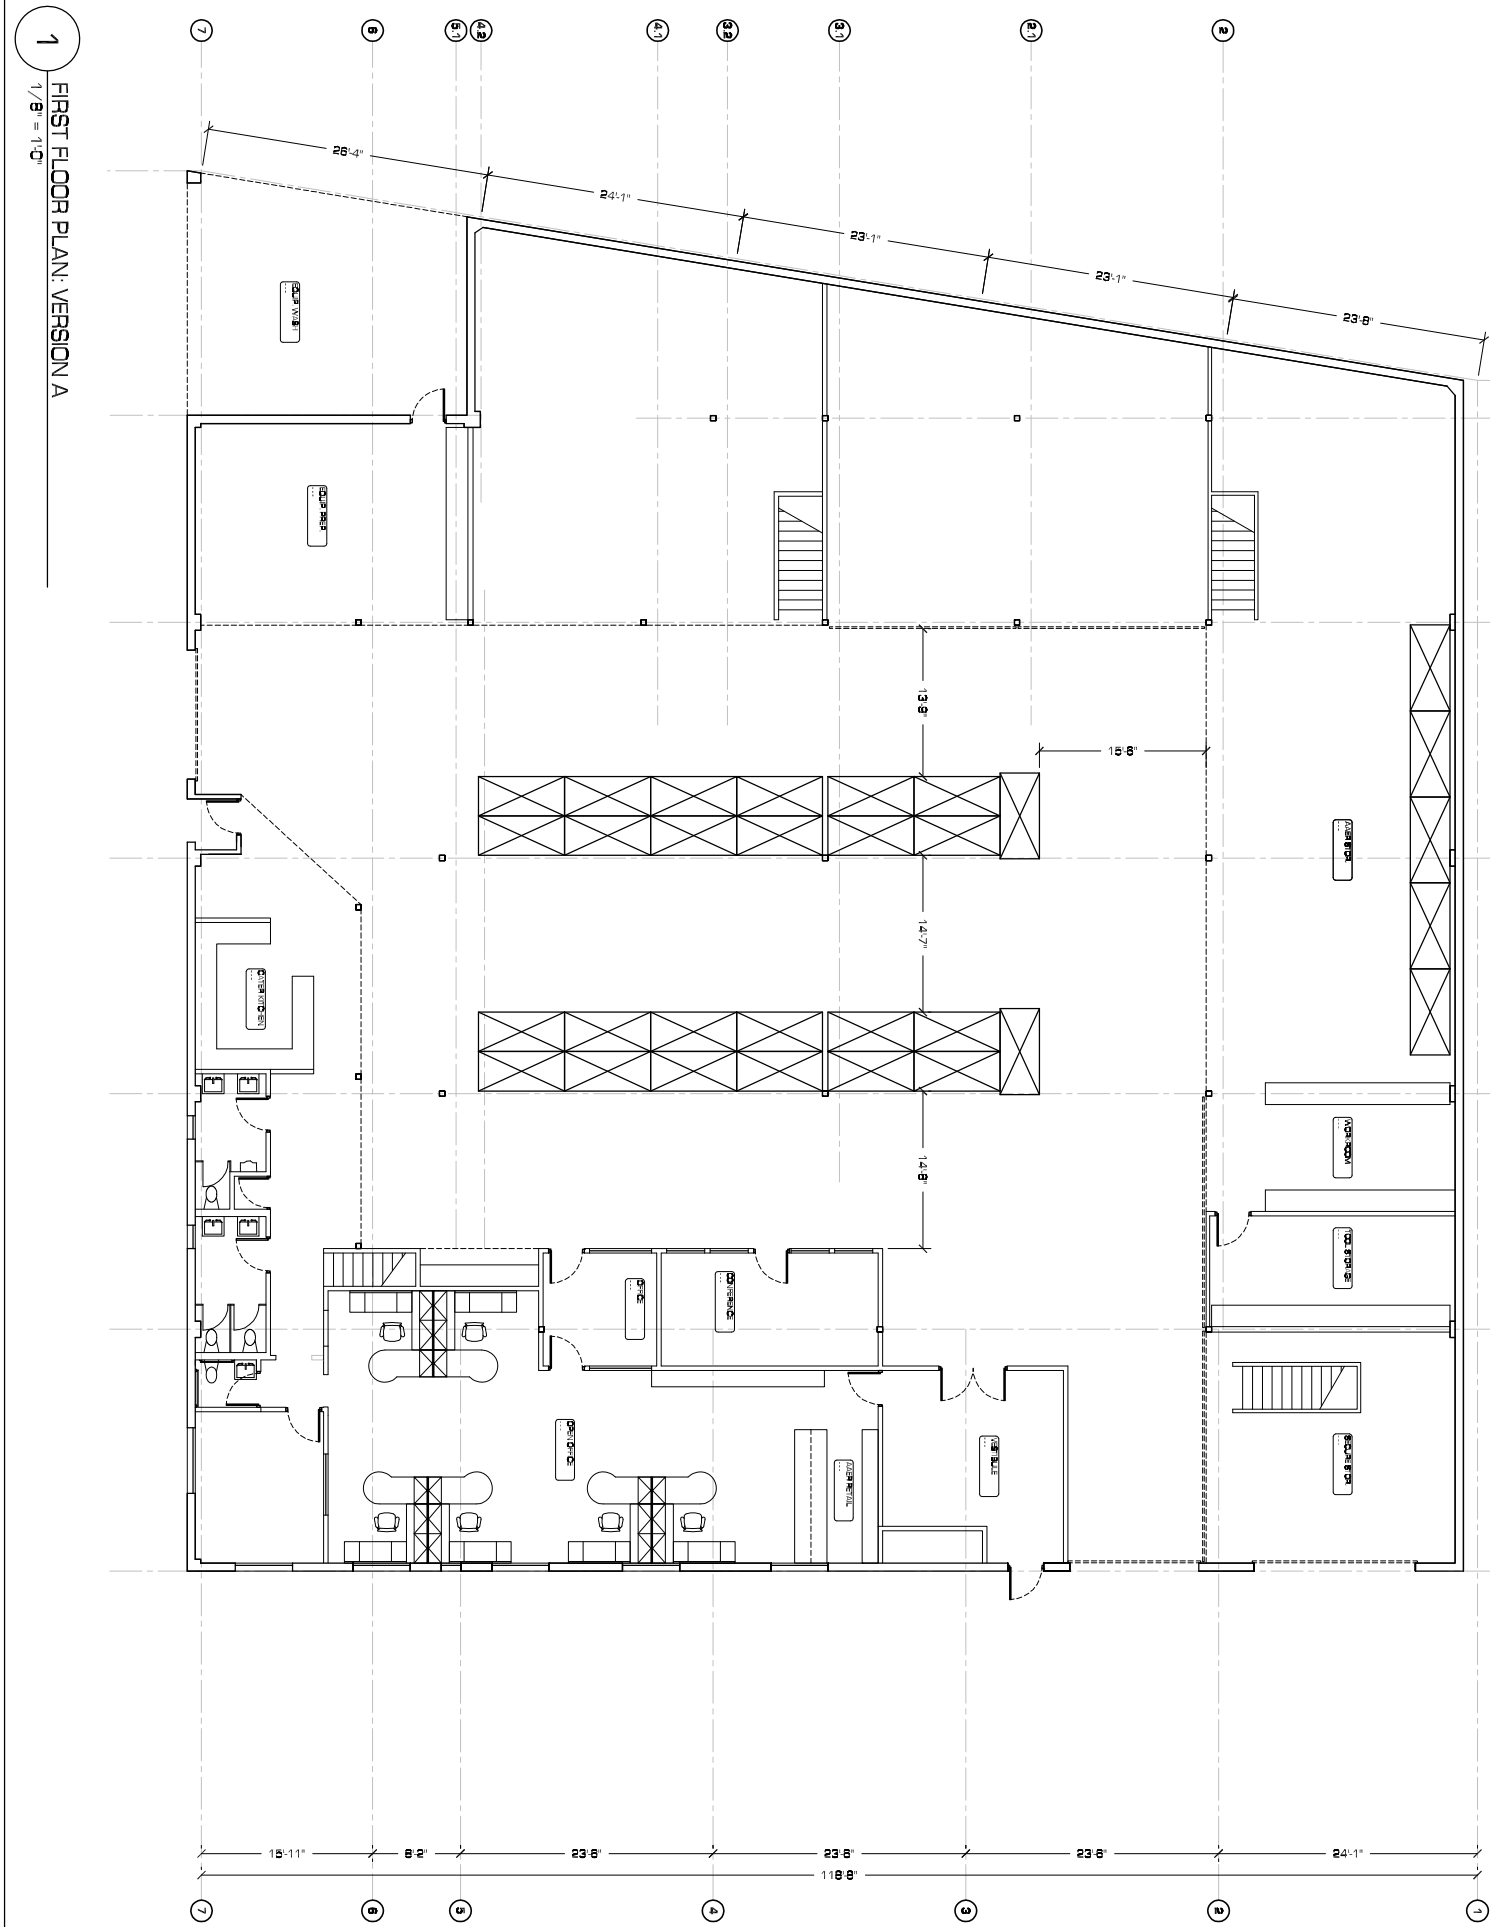

SHEET
A.201

SHEET DESCRIPTION
FIRST FLOOR PLAN
VERSION A

SCALE
1/8" = 1'-0"
REF. NORTH

NO.	DATE	ISSUE AND REVISIONS	BY / CHECKED
1.06	12	SCHEMATIC DESIGN	HH / AC

PROJECT DATA

W.L. BUTLER CONSTRUCTION, INC.
SHASTA ST. FACILITY

901 SHASTA STREET
REDWOOD CITY, CA 94063
APN# XXX-XX-XXX

ARCHITECT
PROTONE
566 FOLSOM STREET
SAN FRANCISCO, CA 94105
P(415) 992 8889