



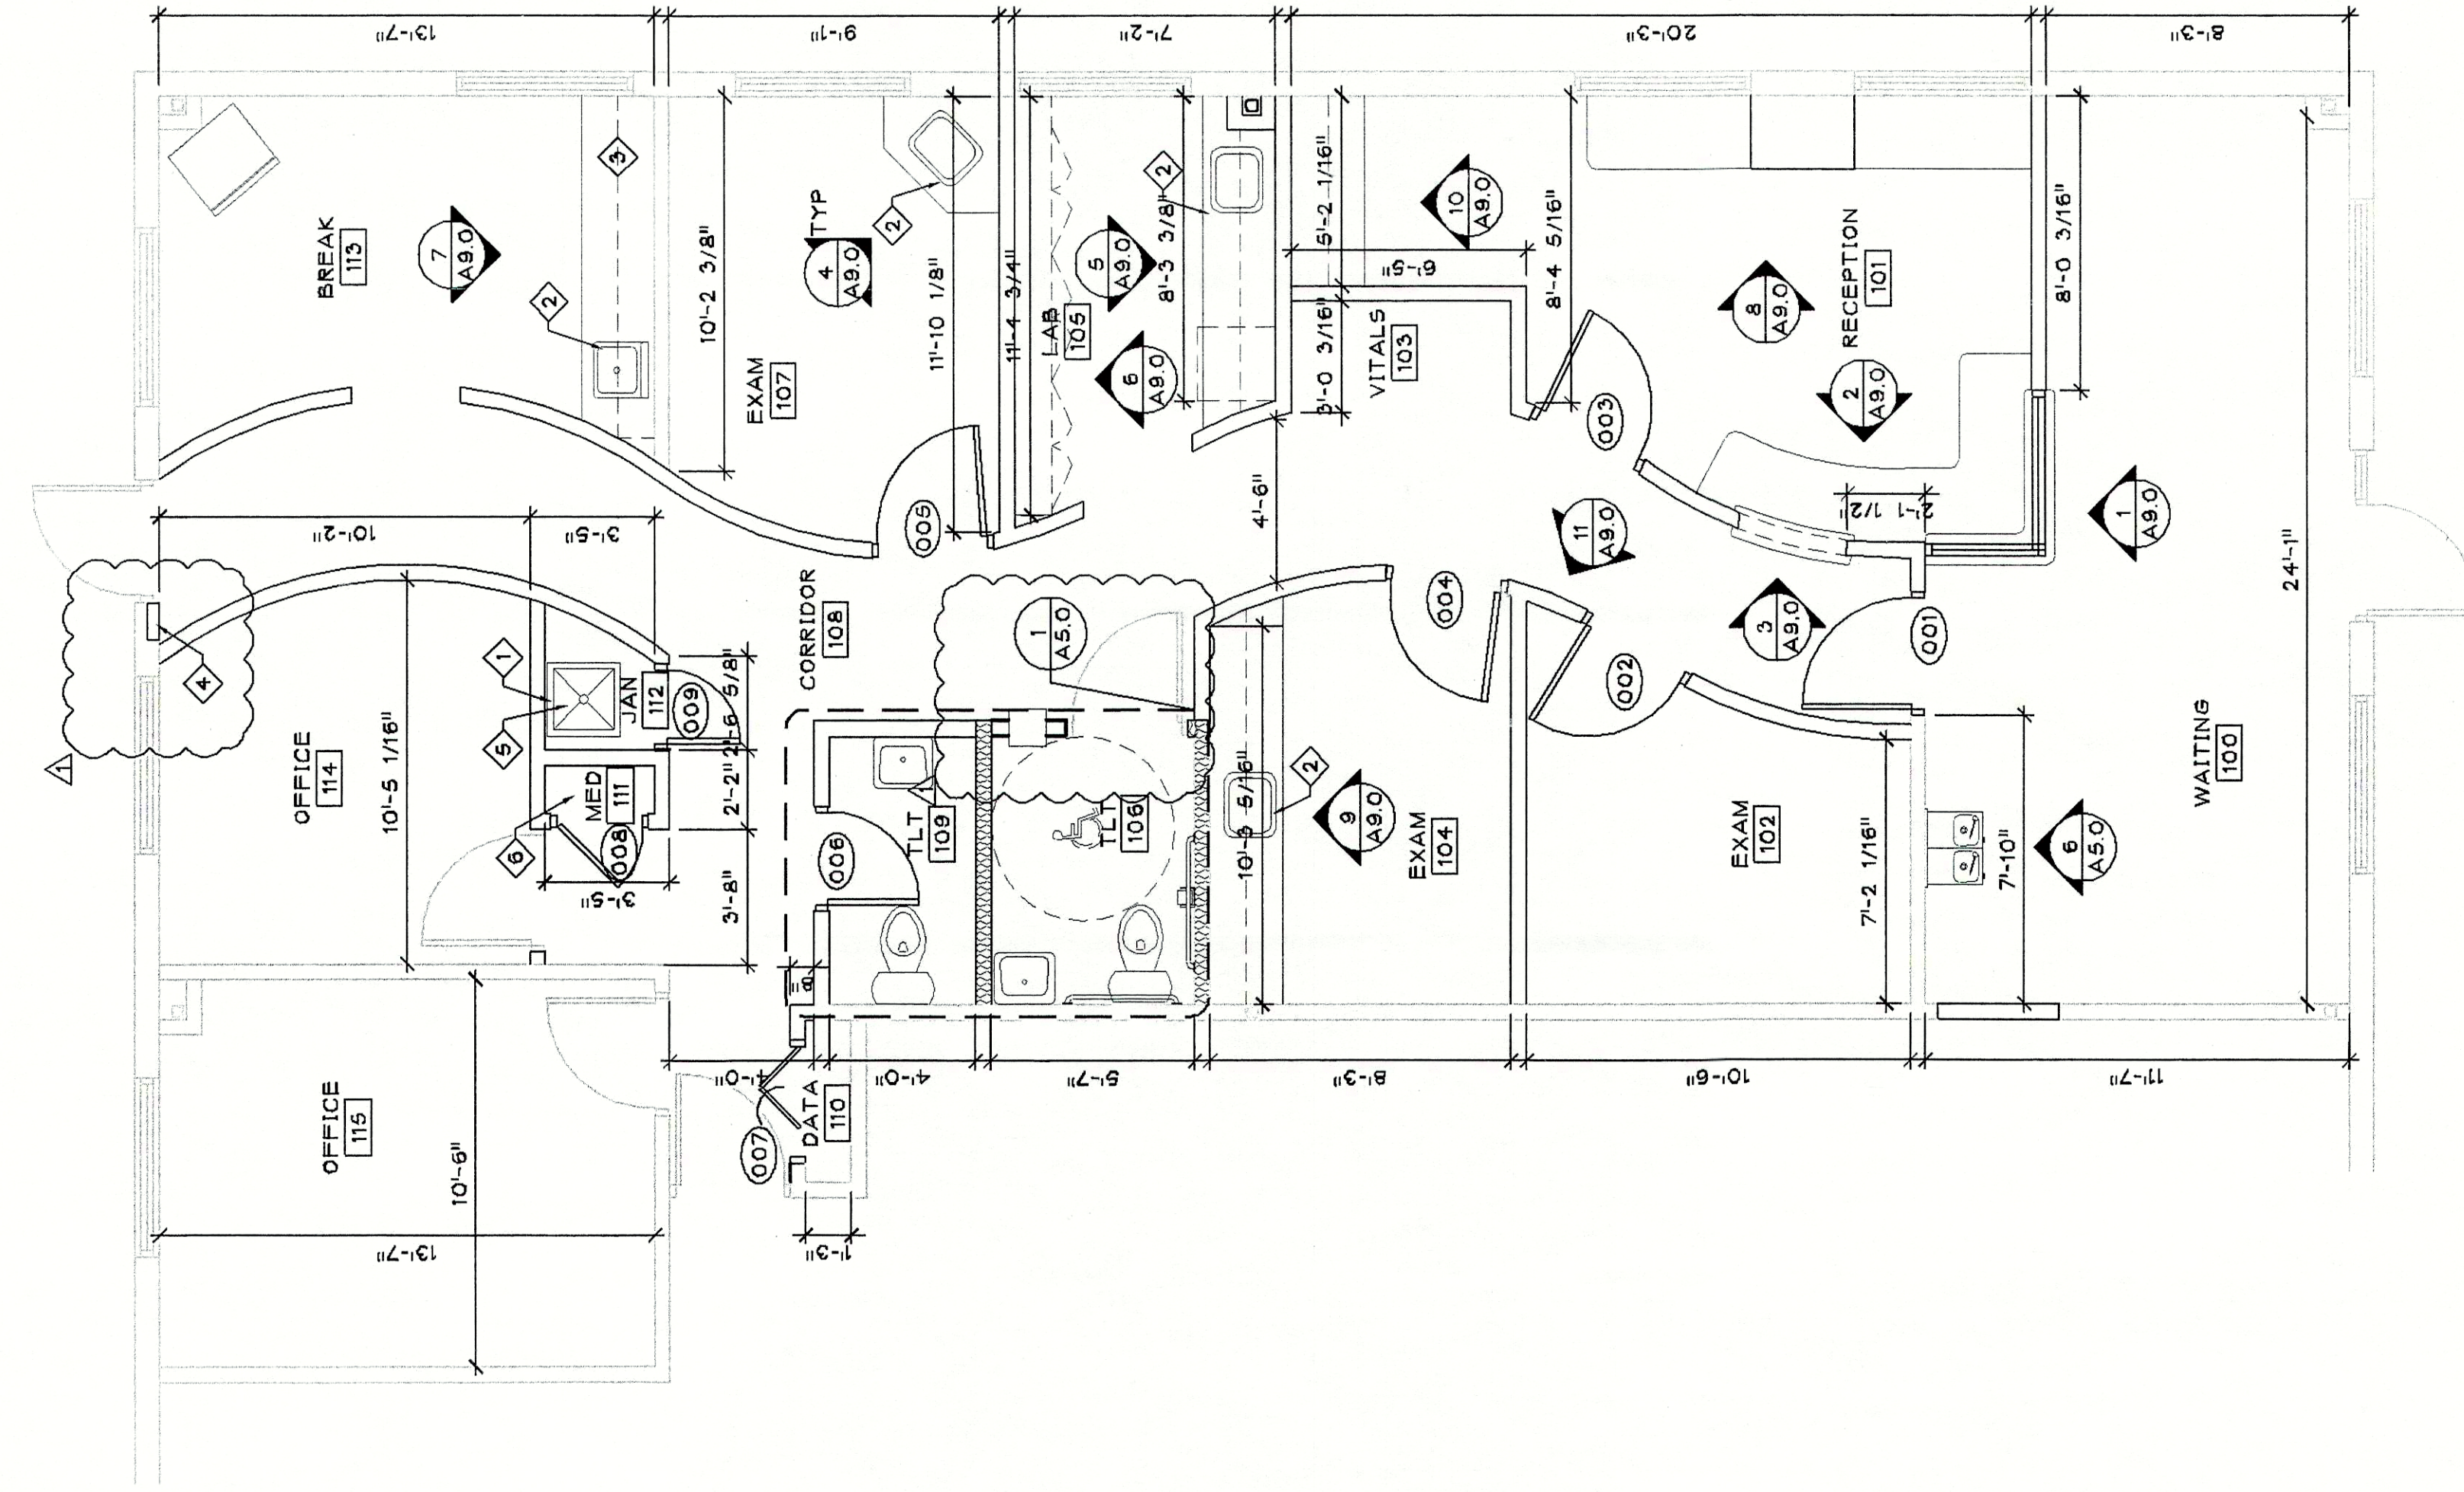

1 FLOOR PLAN
SCALE: 1/4" = 1'-0"

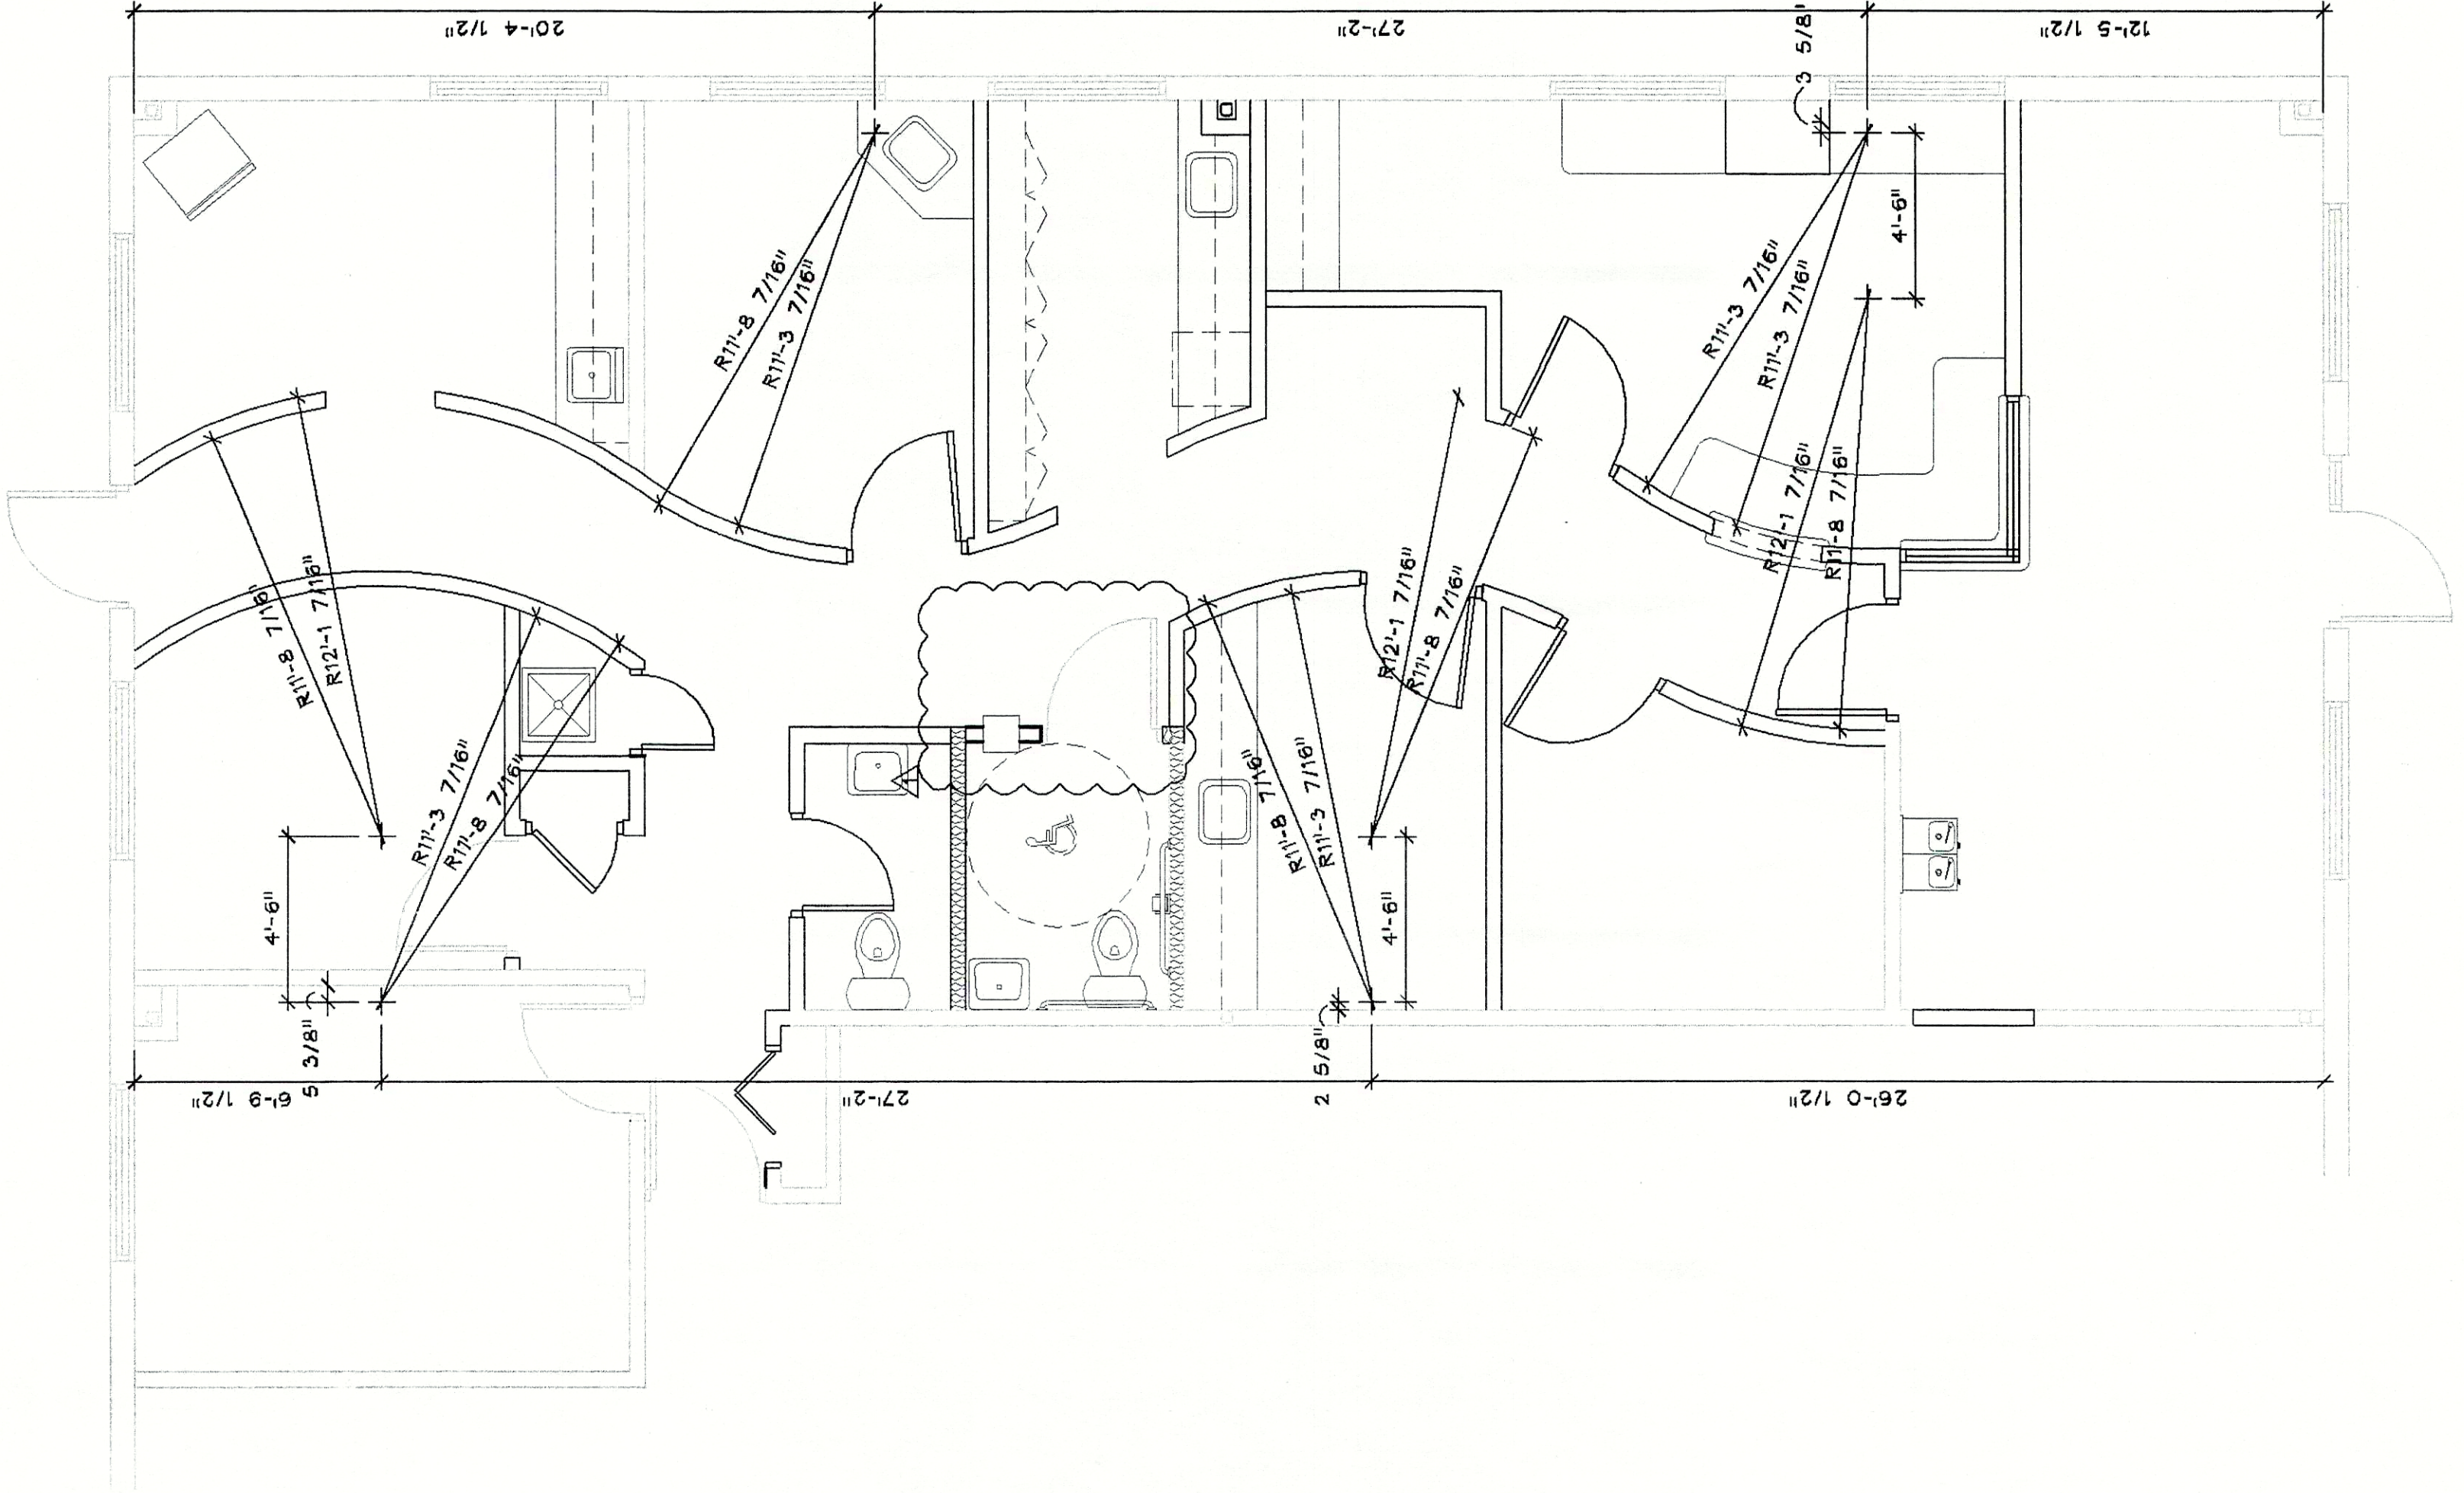

2 RADIUS DIMENSION PLAN
SCALE: 1/4" = 1'-0"

KEY NOTES

- 1 PROVIDE AND INSTALL UTILITY SINK
- 2 PROVIDE AND INSTALL STAINLESS STEEL SINK WITH STAINLESS STEEL GOOSE NECK FAUCET WITH WRIST BLADE CONTROLS PER ADA/ANSI REQTS
- 3 REFRIGERATOR - 195CU
- 4 FIRE EXTINGUISHER CABINET. SEE DETAIL 12/A9.0
- 5 WATER HEATER TO BE MOUNTED ABOVE UTILITY SINK
- 6 MELAMINE SHELVING TO BE PLACED IN CLOSET

WALL LEGEND


- 3 5/8" METAL STUD WALL (UNLESS NOTED OTHERWISE) TO 4" ABOVE FINISH CEILING W/ 5/8" GYP. BD. APPLIED BOTH SIDES
- 3 5/8" METAL STUD WALL (UNLESS NOTED OTHERWISE) TO 4" ABOVE FINISH CEILING W/ 5/8" GYP. BD. APPLIED BOTH SIDES
- 1 HOUR WALL - UL ASSEMBLY U469 - 3 5/8" METAL STUDS @ 16" O.C. WITH SOUND ATTENUATION BATTING AND ONE LAYER 5/8" TYPE "X" GYPSUM BOARD EACH SIDE.
- EXISTING WALL

DOOR SCHEDULE	DB NO	PAIR	WIDTH	HEIGHT	FRAME	SW	TYPE	UL LABEL	HWARE	REMARKS
001	NO	3'-0"	7'-0"	SW	SW	A	1			
002	NO	3'-0"	7'-0"	SW	SW	A	2			
003	NO	3'-0"	7'-0"	SW	SW	A	3			
004	NO	3'-0"	7'-0"	SW	SW	A	2			
005	NO	3'-0"	7'-0"	SW	SW	A	2			
006	NO	3'-0"	7'-0"	SW	SW	A	2			
007	NO	2'-6"	7'-0"	SW	SW	A	4			
008	NO	3'-0"	7'-0"	SW	SW	A	4			

DOOR AND HARDWARE NOTES

1. ALL OPERATING HARDWARE DEVICES TO BE LEVER-ACTION UNLESS NOTED OTHERWISE.
2. ALL RATED DOORS SHALL HAVE POSITIVE LATCHING AND RATED FRAMES WITH RATED HARDWARE, CLOSERS, & ALL OTHER REQUIRED ACCESSORIES.
3. COMPLY WITH ALL APPLICABLE CODES FOR GRADE AND INSTALLATION OF DOOR HARDWARE AND ACCESSORIES, INCLUDING THE AMERICANS WITH DISABILITIES ACT (ADA).
4. KEY ALL CYLINDERS TO OWNERS REQUIREMENTS AND PROVIDE MASTER KEYS TO LOCKS. PROVIDE MASTER KEYS TO ALL SUBMIT PROPOSED KEY SCHEDULE AFTER CONSULTATION WITH OWNER FOR OWNERS APPROVAL.


DOOR TYPES

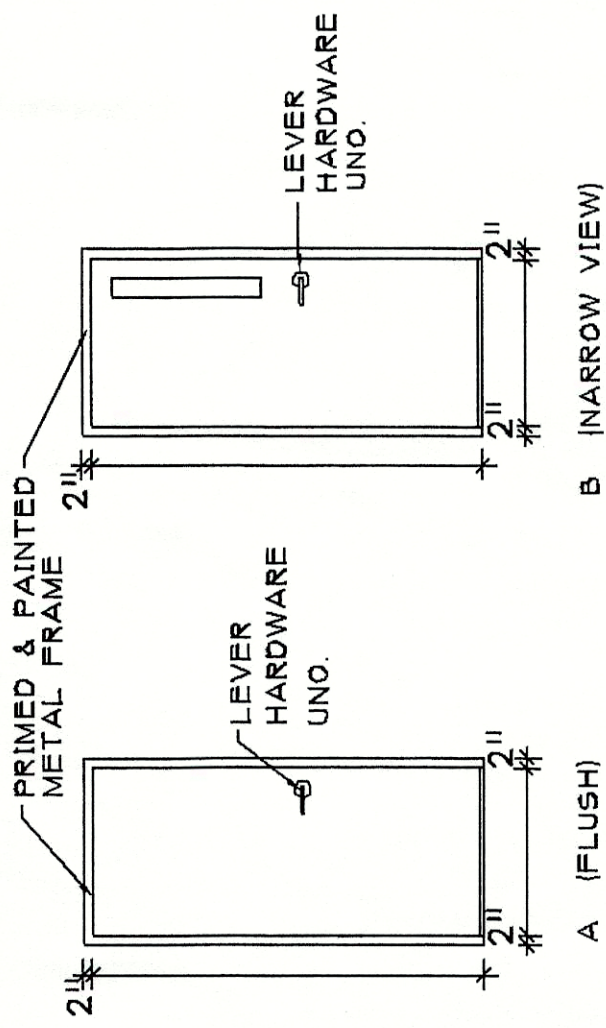

HARDWARE SCHEDULE

Hardware Set 01: Doors 001	626	PBB
3 Hinges BB81 4 1/2 x 4 1/2	626	DM
1 Lockset CL733D LC	689	DM
1 Closer 7414 DS COV	626	RW
1 Kickplate KI1050 10 x 34	Grey	RW
3 Silencers 608		
Hardware Set 02: Door 002, 004, 005	626	PBB
3 Hinges PB81 4 1/2 x 4 1/2	626	DM
1 Passage Set CL710 LC	626	RW
1 Wall Stop 409	Grey	RW
3 Silencers 608		
Hardware Set 03: Door 003	626	PBB
3 Hinges BB81 4 1/2 x 4 1/2	626	DM
1 Lockset CL733D LC	689	DM
1 Closer 7414 AS9 COV	626	RW
1 Kickplate KI1050 10 x 34	Grey	RW
3 Silencers 608		
Hardware Set 04: Door 006	626	PBB
3 Hinges PB81 4 1/2 x 4 1/2	626	DM
1 Privacy Set CL740 LC	689	DM
1 Overhead Stop 7025 x 7090	Grey	RW
3 Silencers 608		

TENANT IMPROVEMENT FOR
DR. NIMMAGADDA M.D.
8115 ISABELLA LN. SUITE 12
BRENTWOOD, TN 37027

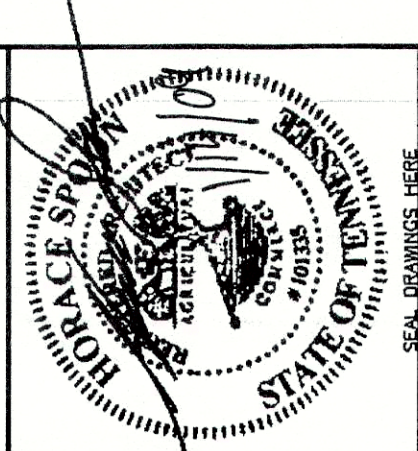

SHEET NUMBER

A2.1

Job Number: 08027
Date: 10-14-2008
Drawn By: JAE
Checked By: RRS

12/28/2008
ISSUE / REVISION
CODE
REVISION INDEX
01
02
1650 Murfreesboro
Franklin TN 37067
Phone (615)550-7102
Fax (615)550-7103

SPoon ARCHITECTURE

