


DEMISING FLOOR PLAN - LOWER LEVEL - EXISTING

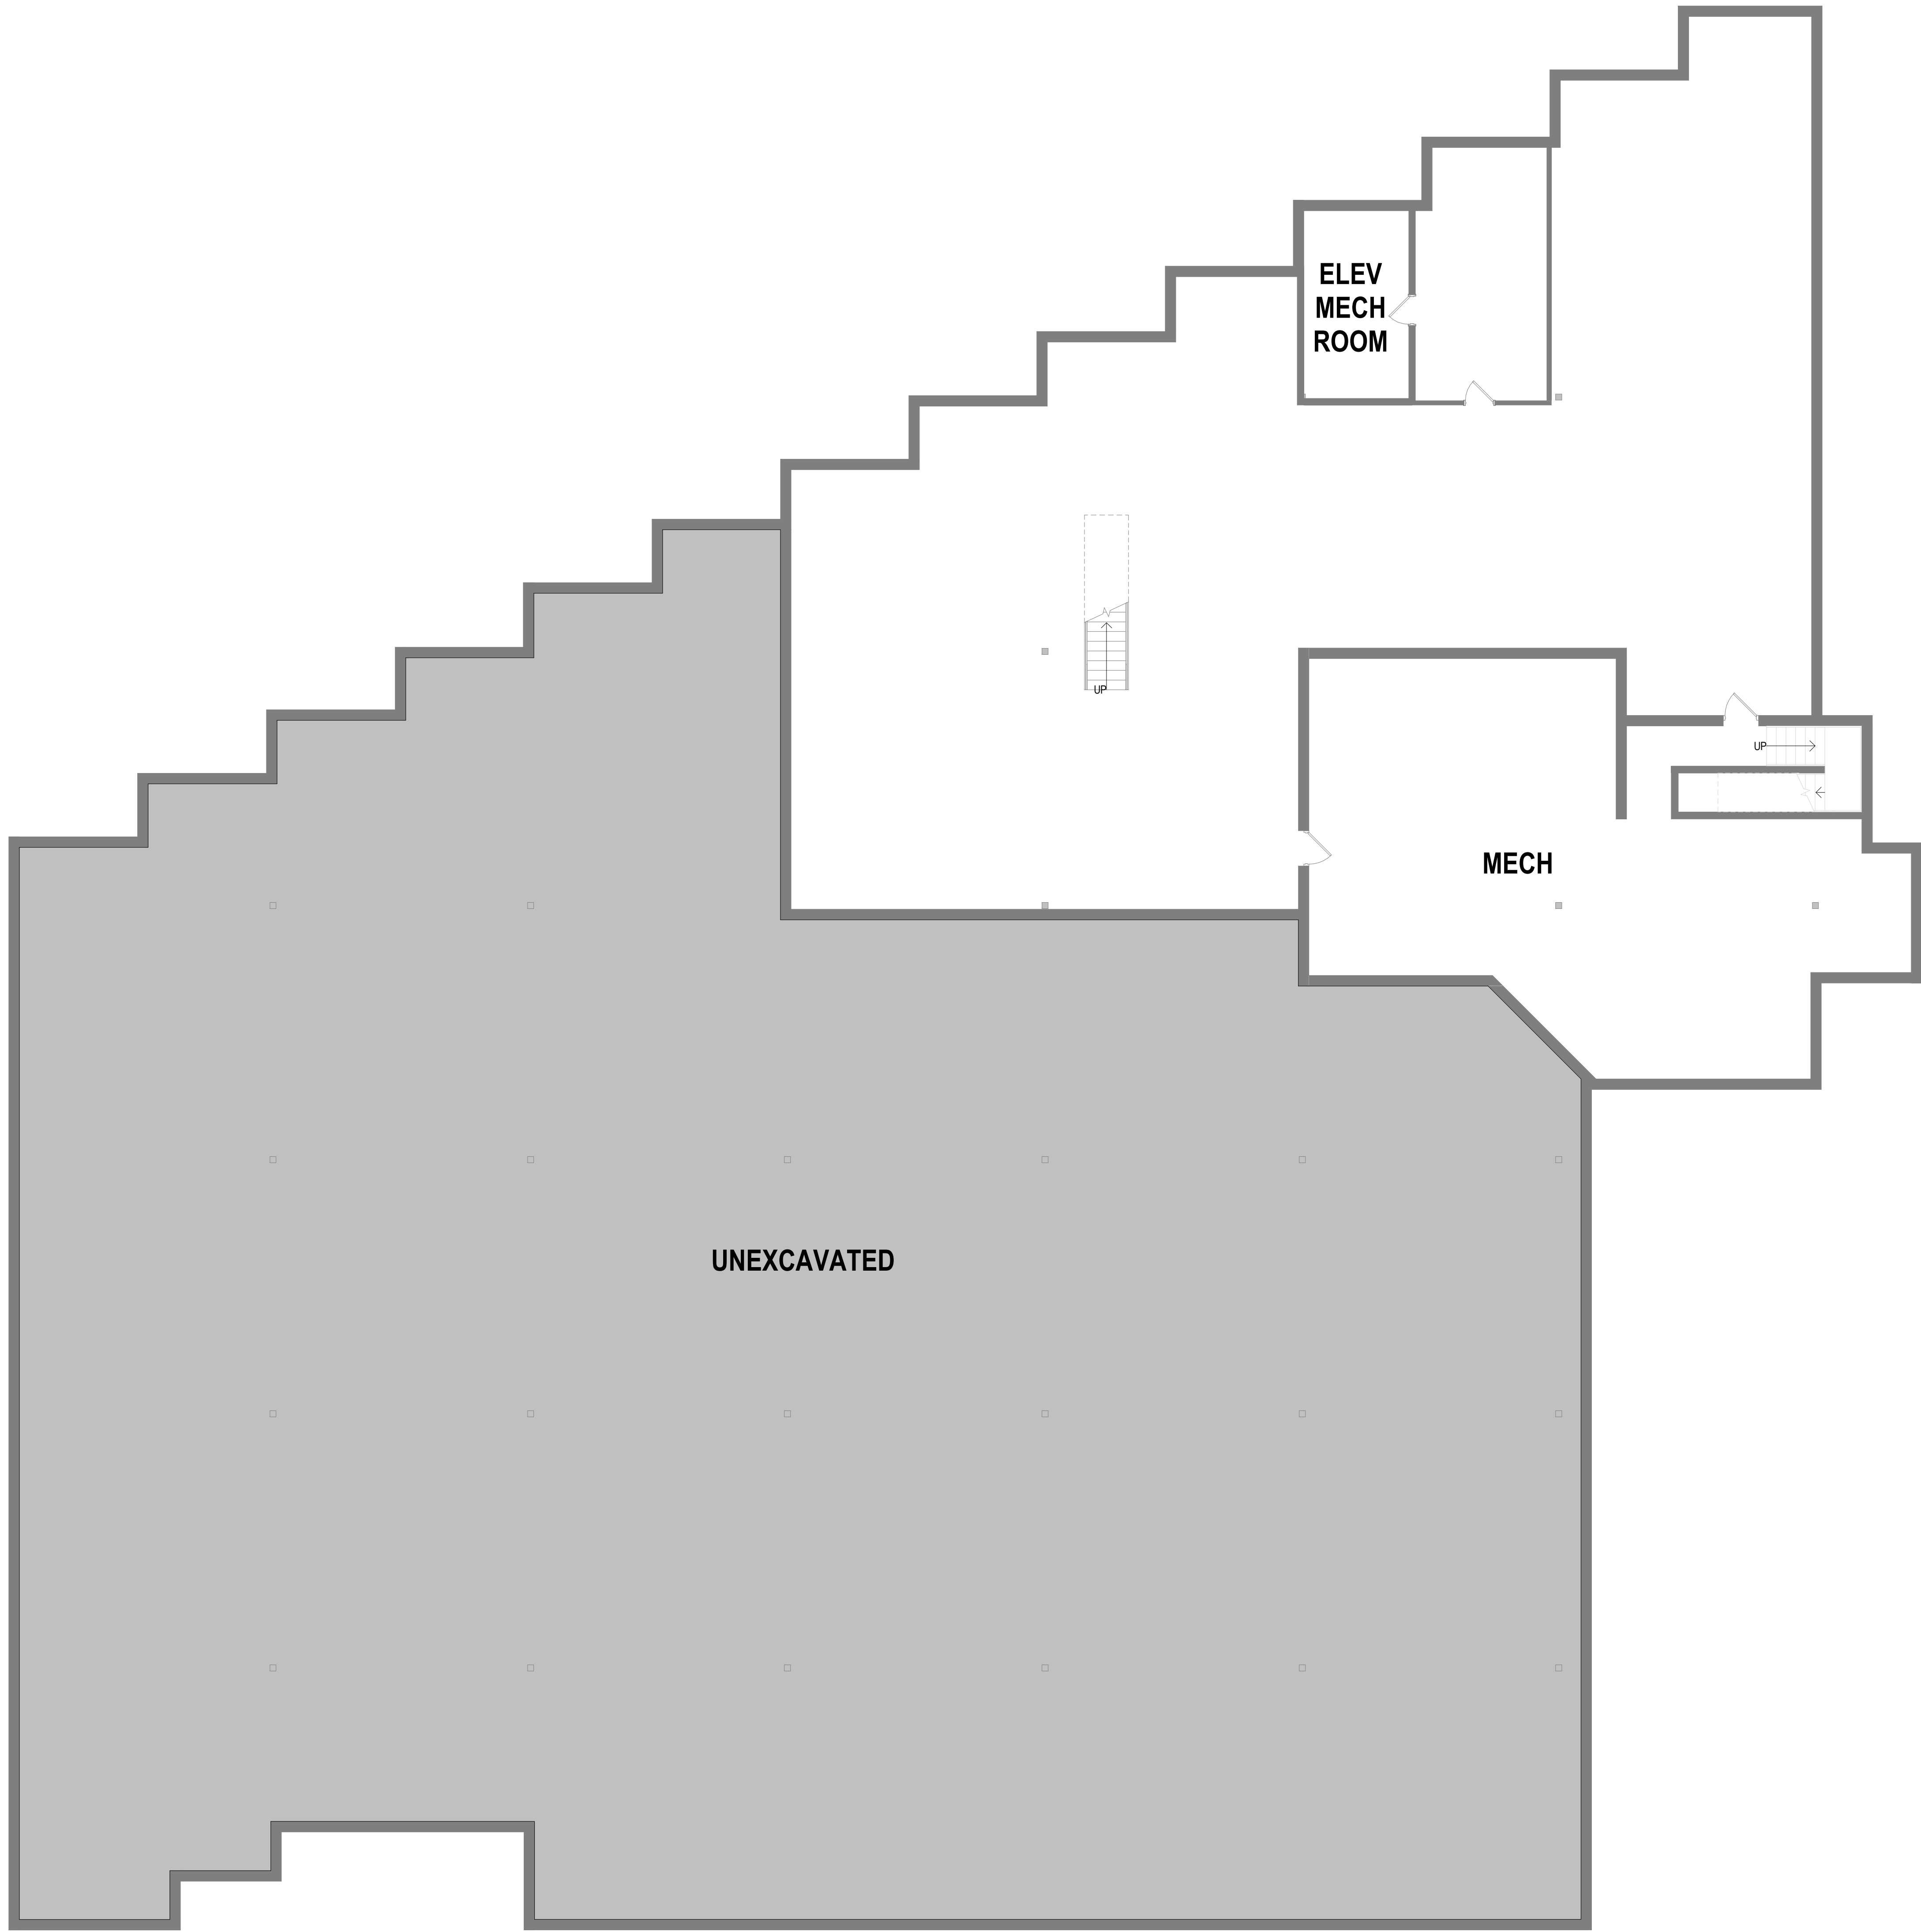

DEMISING PLAN - LOWER LEVEL - EXISTING

SCALE: 1/8" = 1'-0"



HARTER'S DISPOSAL
2450 MARION RD SE



DEMISING FLOOR PLAN - LOWER LEVEL - BLANK



DEMISING PLAN - LOWER LEVEL - BLANK
SCALE: 1/8" = 1'-0"



HARTER'S DISPOSAL
2450 MARION RD SE



DEMISING FLOOR PLAN - FIRST LEVEL - EXISTING




DEMISING PLAN - FIRST LEVEL - EXISTING
SCALE: 1/8" = 1'-0"



HARTER'S DISPOSAL
2450 MARION RD SE

DEMISING FLOOR PLAN - FIRST LEVEL - BLANK

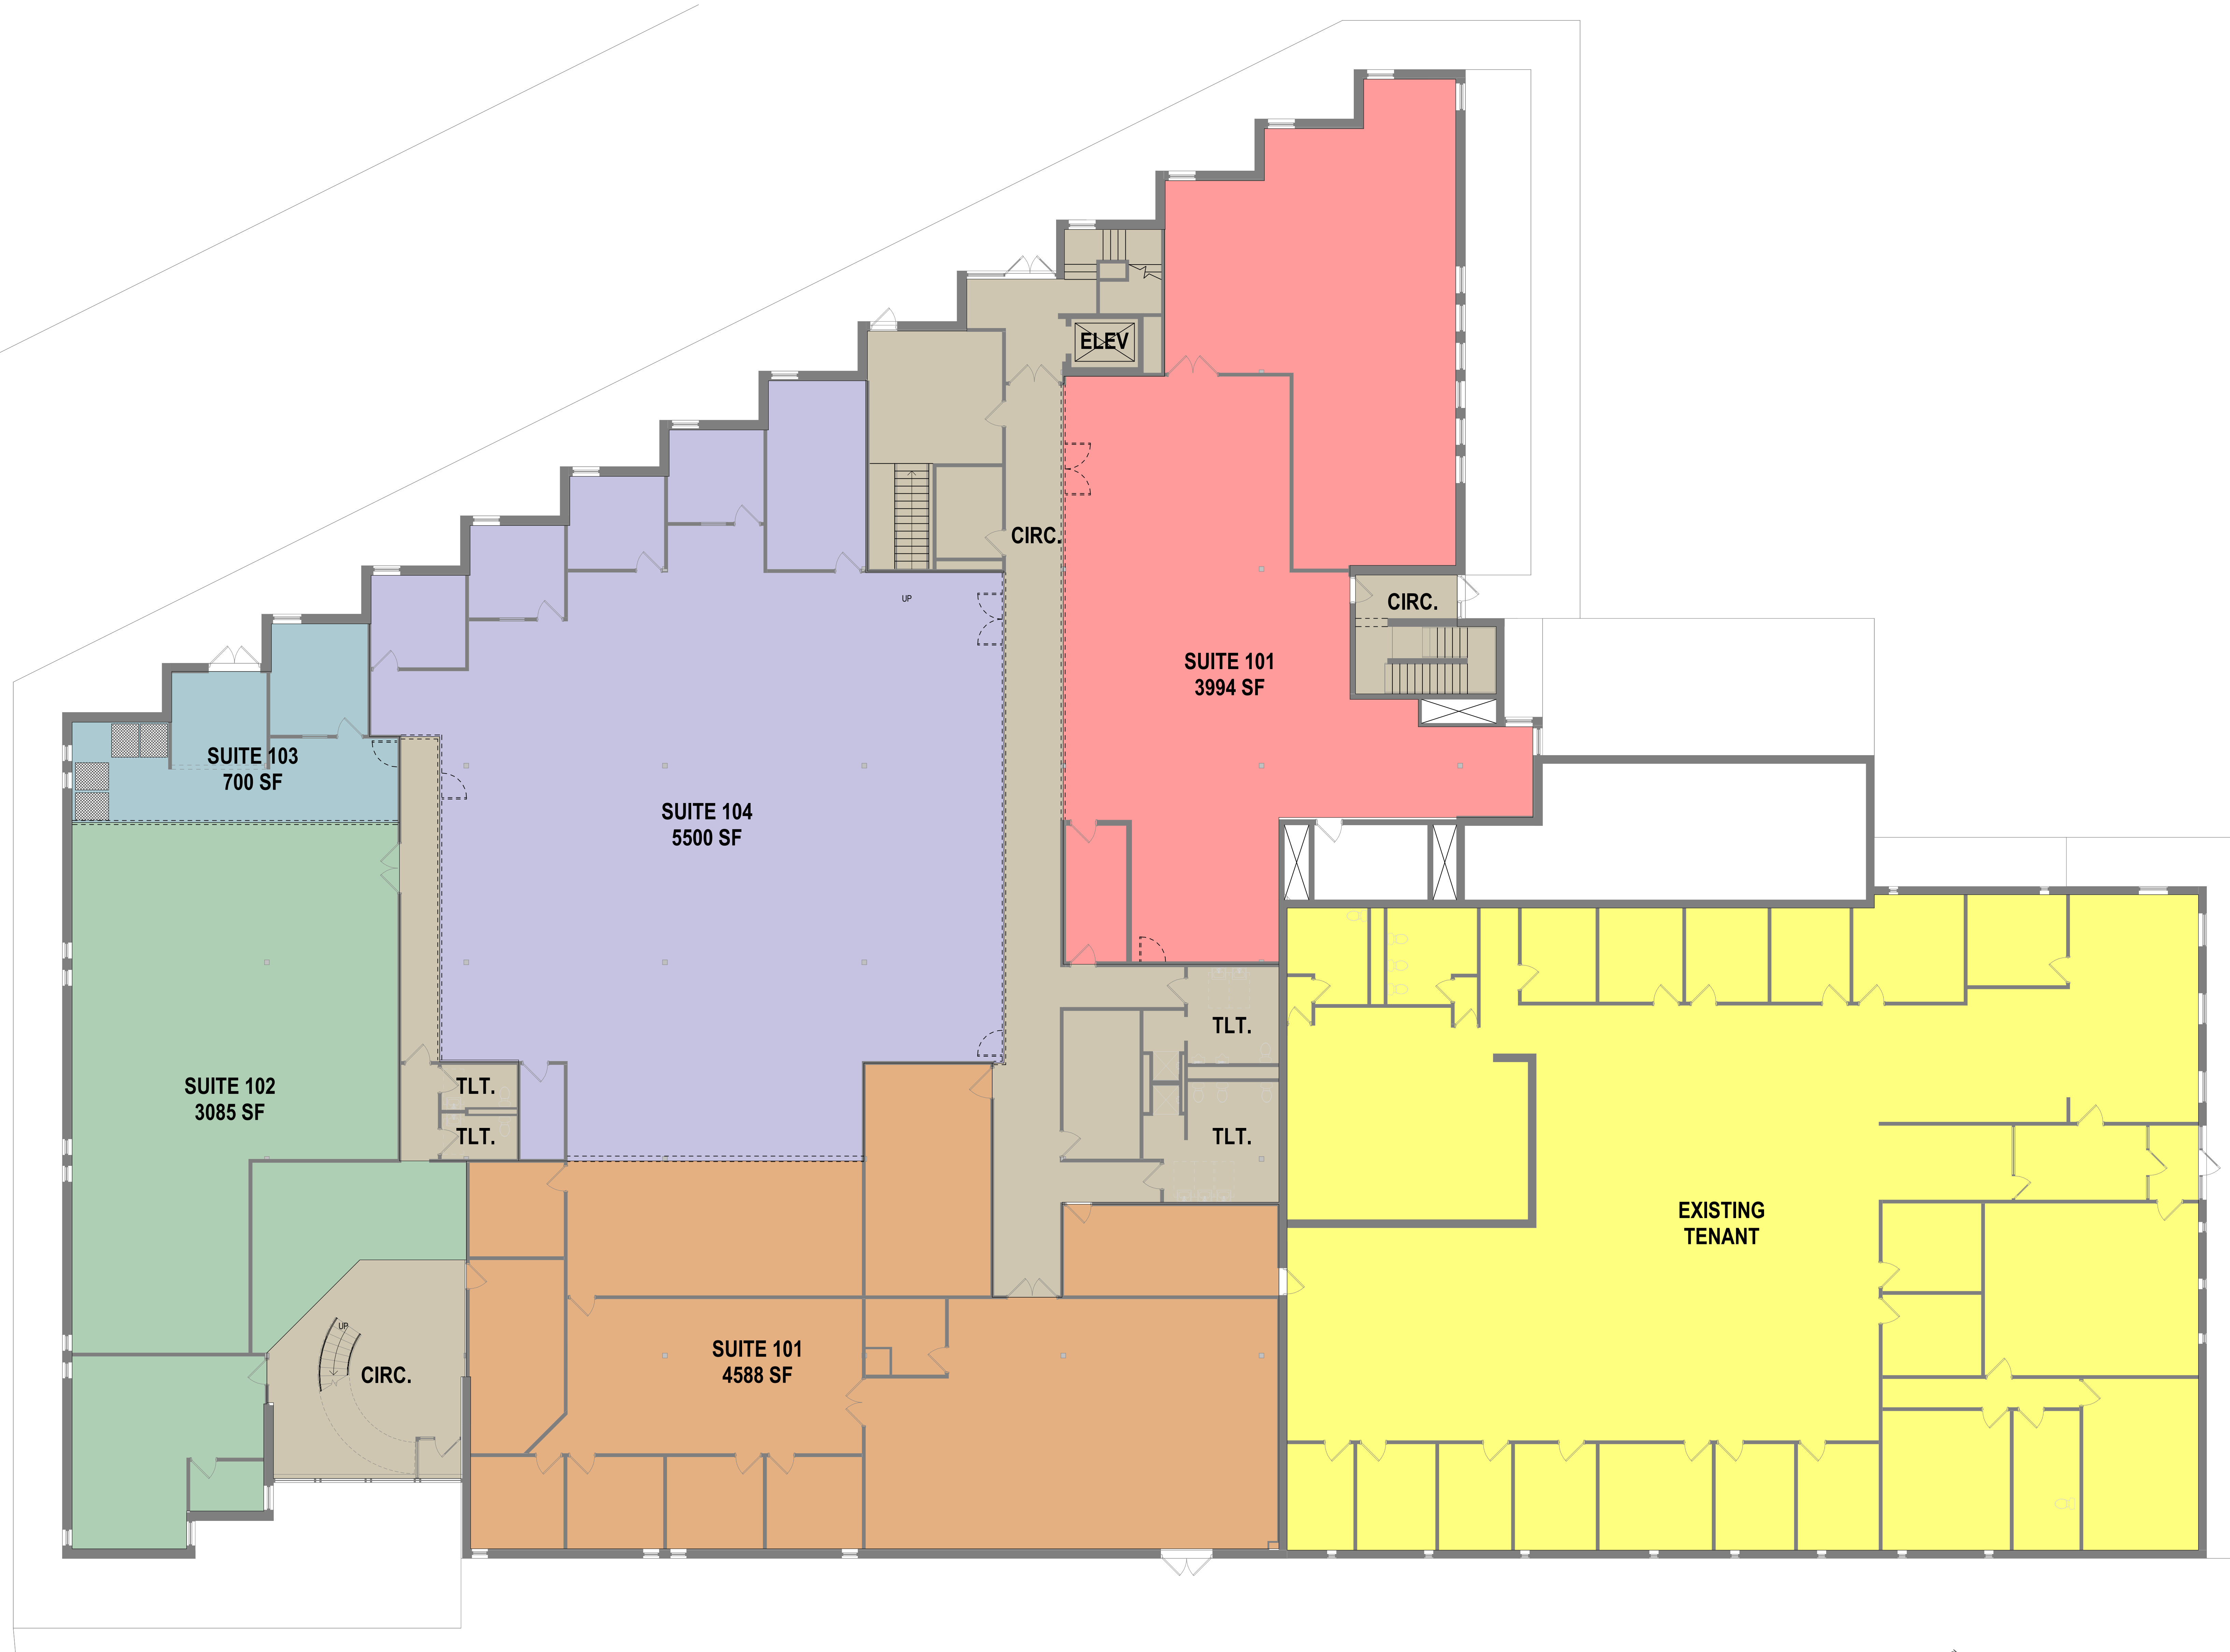


DEMISING PLAN - FIRST LEVEL - BLANK
SCALE: 1/8" = 1'-0"



HARTER'S DISPOSAL
2450 MARION RD SE

DEMISING FLOOR PLAN - FIRST LEVEL - CONCEPT LAYOUT 01

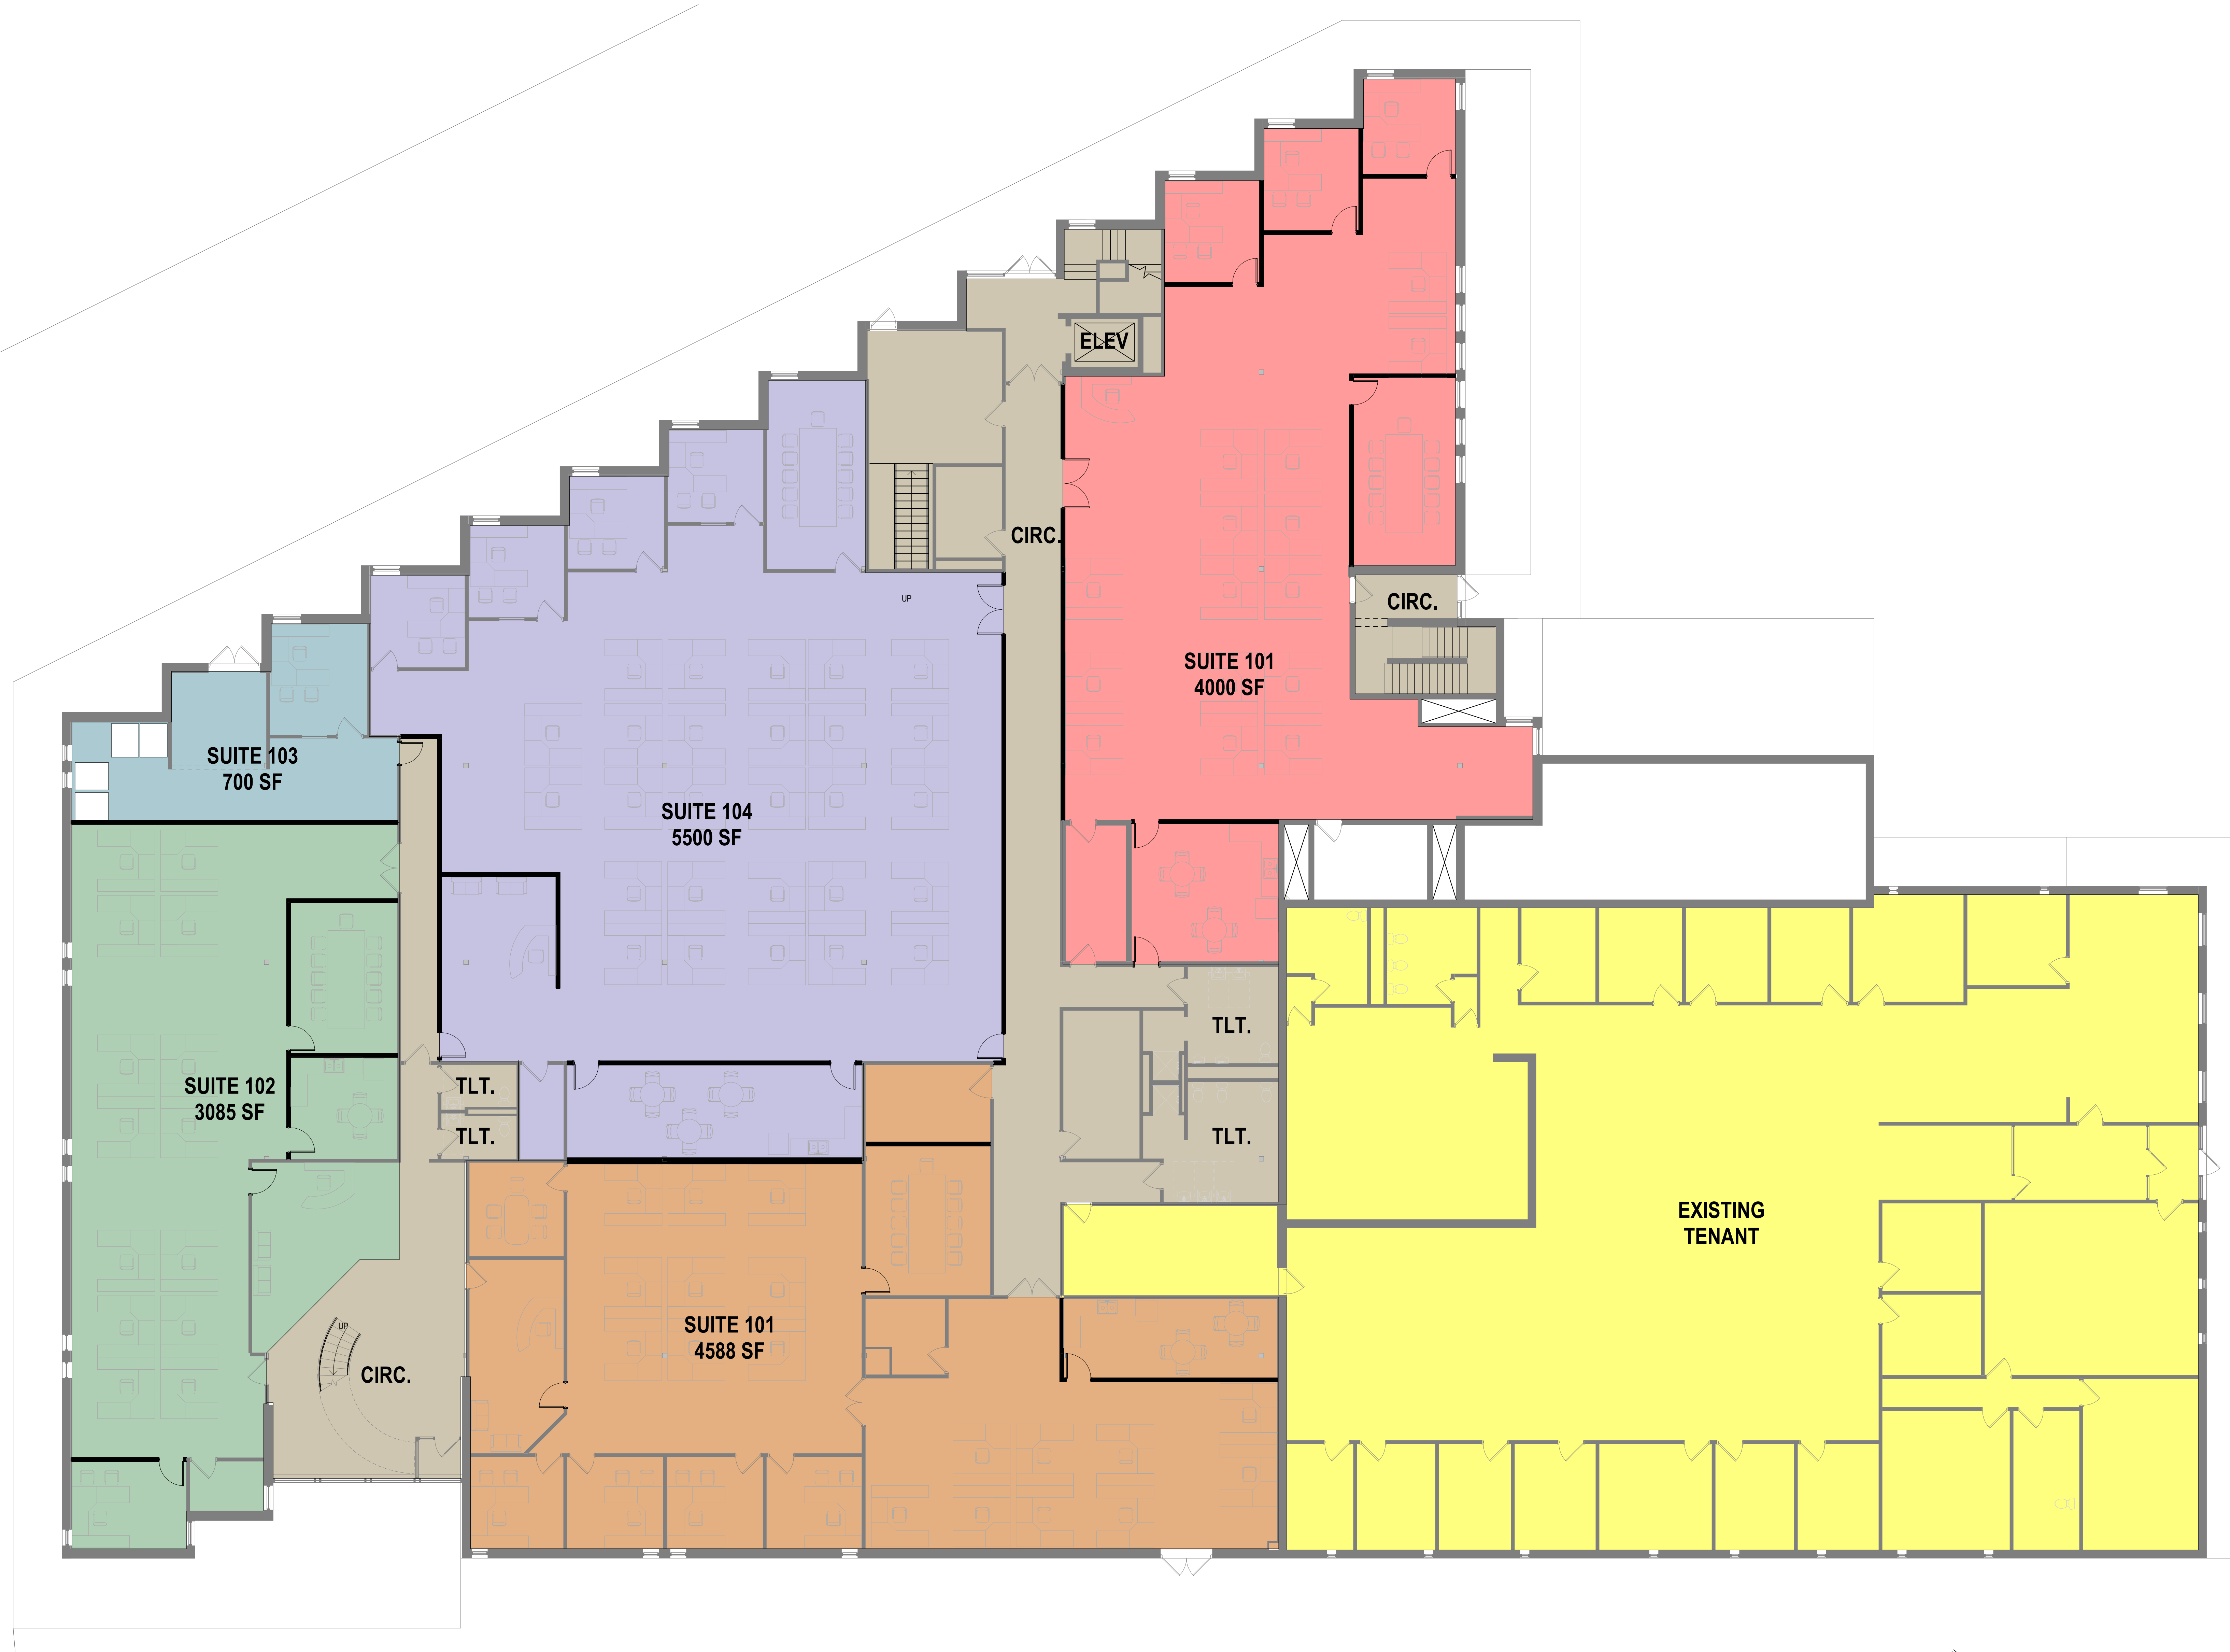

DEMISING PLAN - FIRST LEVEL - CONCEPT LAYOUT 01
SCALE: 1/8" = 1'-0"



HARTER'S DISPOSAL
2450 MARION RD SE

DEMISING FLOOR PLAN - FIRST LEVEL - CONCEPT LAYOUT 02



DEMISING PLAN - FIRST LEVEL - CONCEPT LAYOUT 02
SCALE: 1/8" = 1'-0"



HARTER'S DISPOSAL
2450 MARION RD SE

DEMISING FLOOR PLAN - SECOND LEVEL - EXISTING




DEMISING PLAN - SECOND LEVEL - EXISTING
SCALE: 1/8" = 1'-0"



HARTER'S DISPOSAL
2450 MARION RD SE


DEMISING FLOOR PLAN - SECOND LEVEL - BLANK

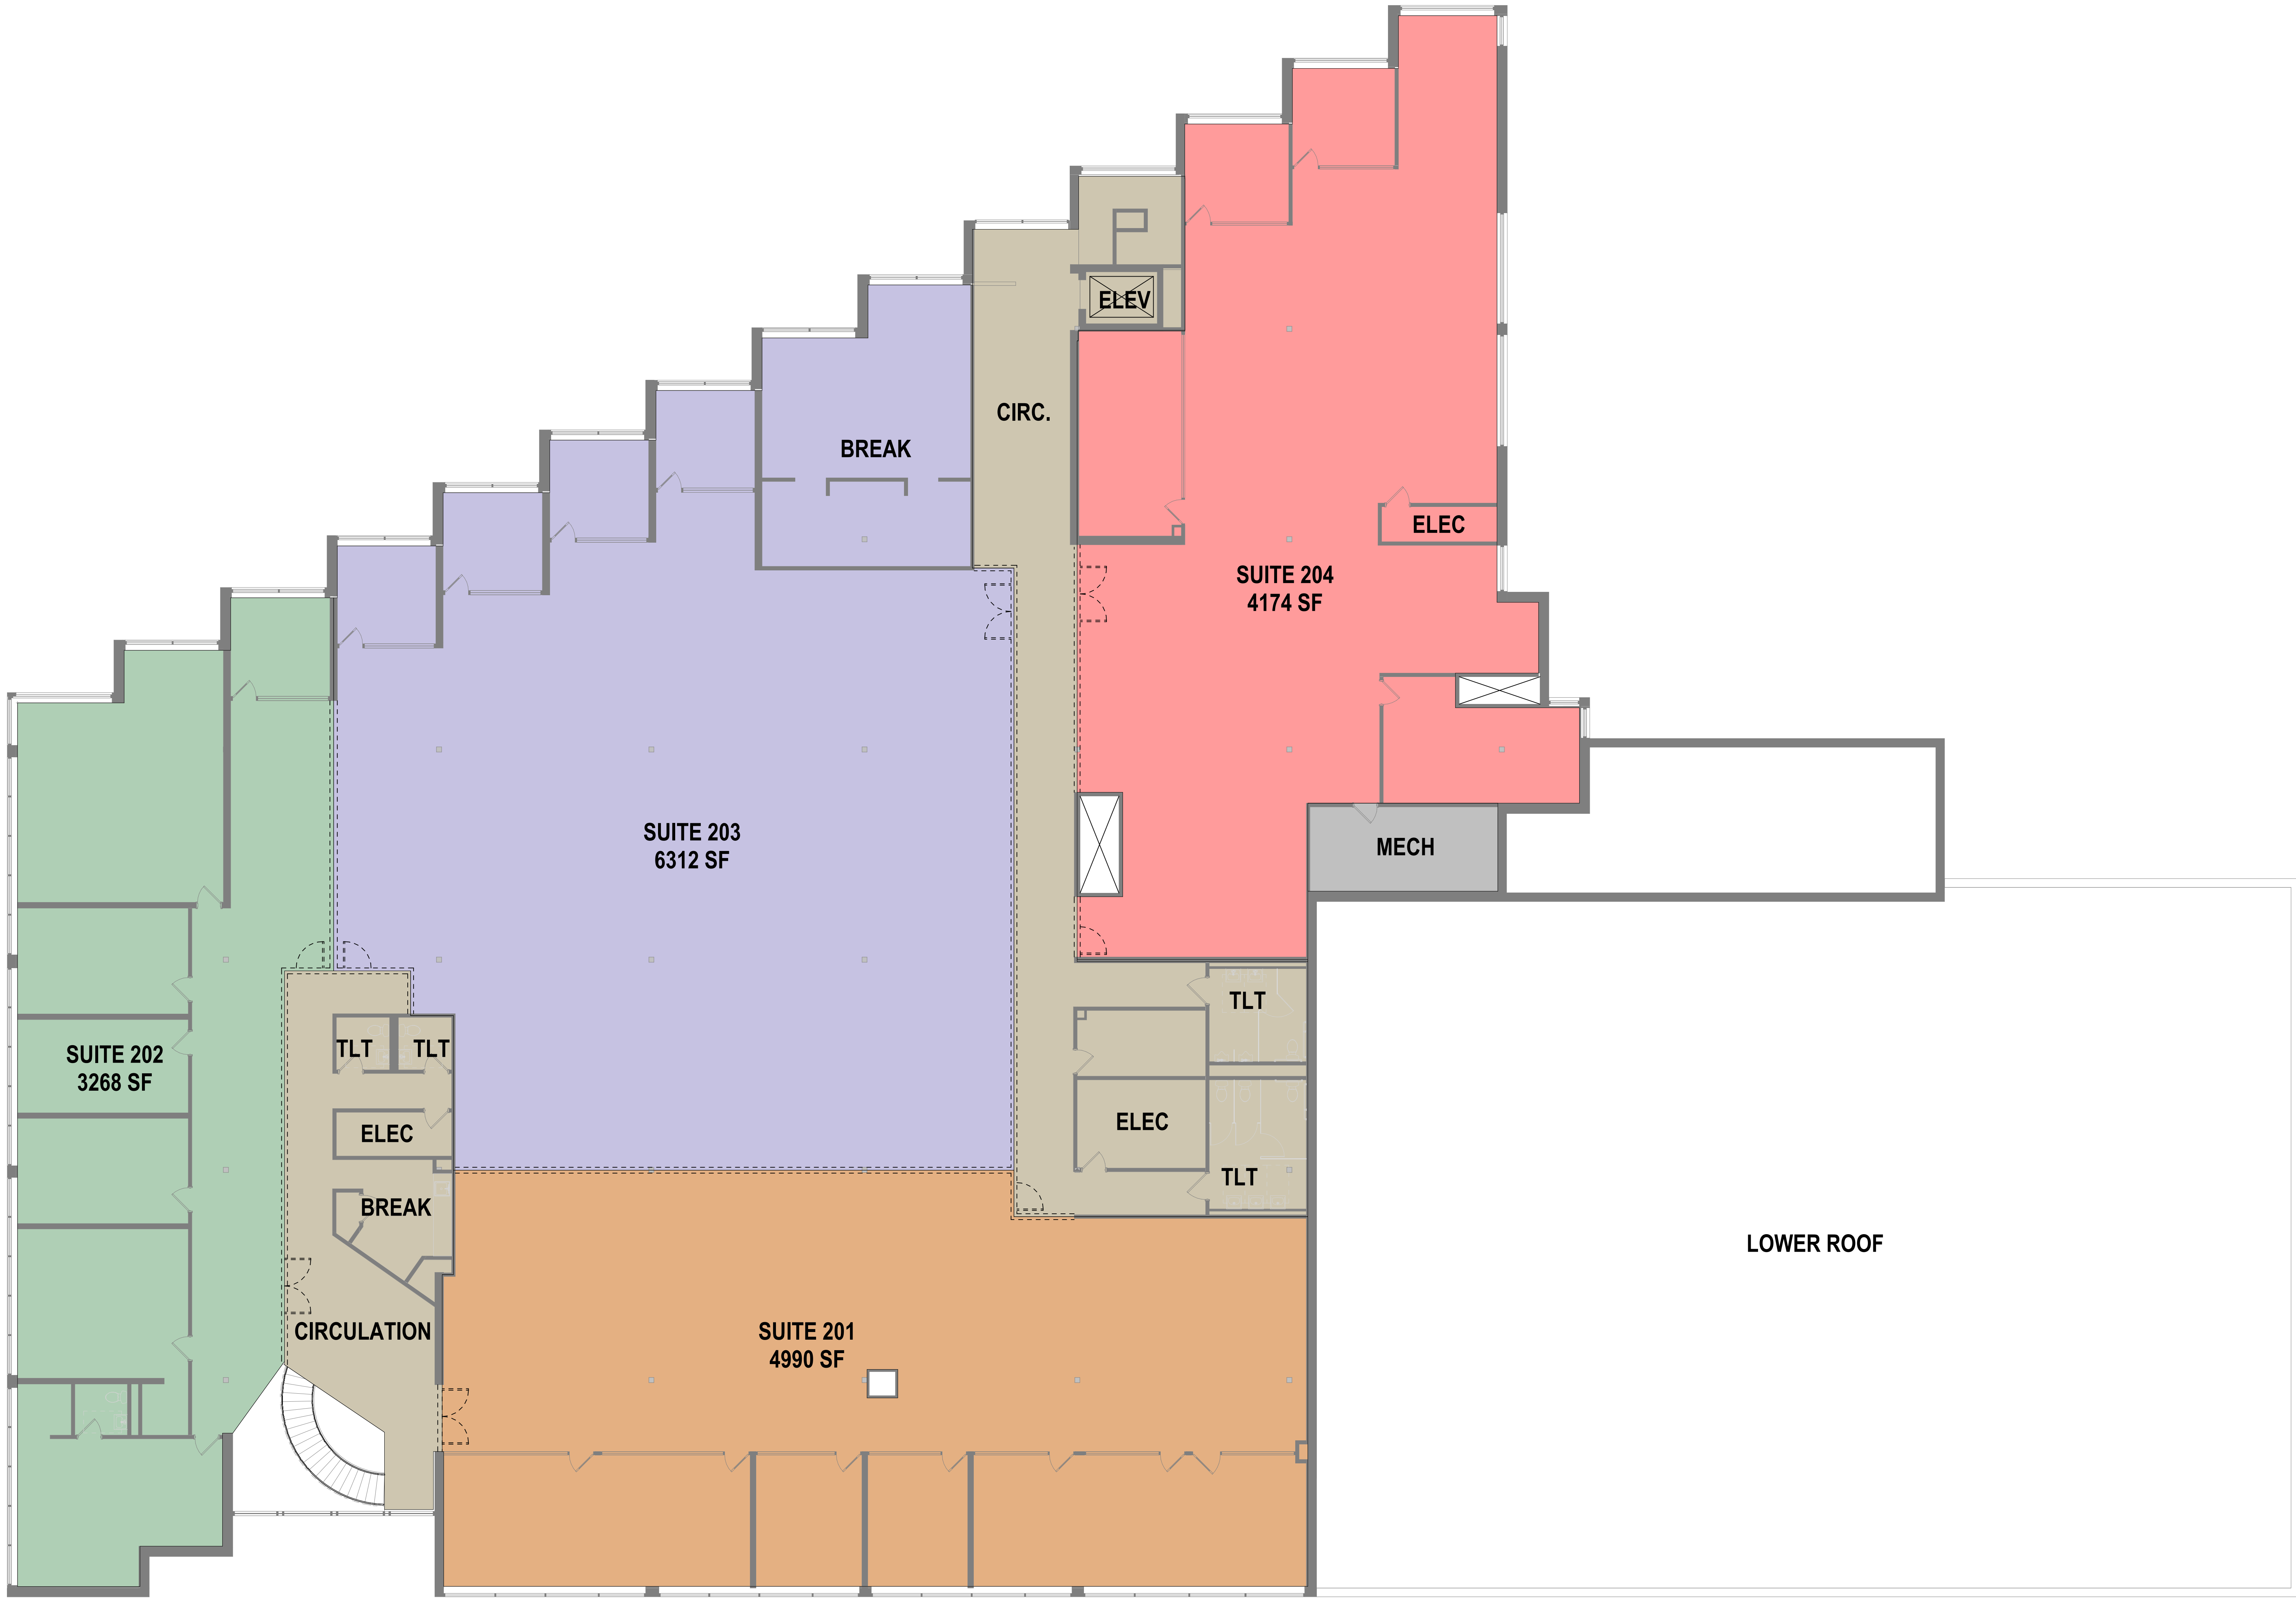

DEMISING PLAN - SECOND LEVEL - BLANK
SCALE: 1/8" = 1'-0"



DEMISING FLOOR PLAN - SECOND LEVEL - CONCEPT 01

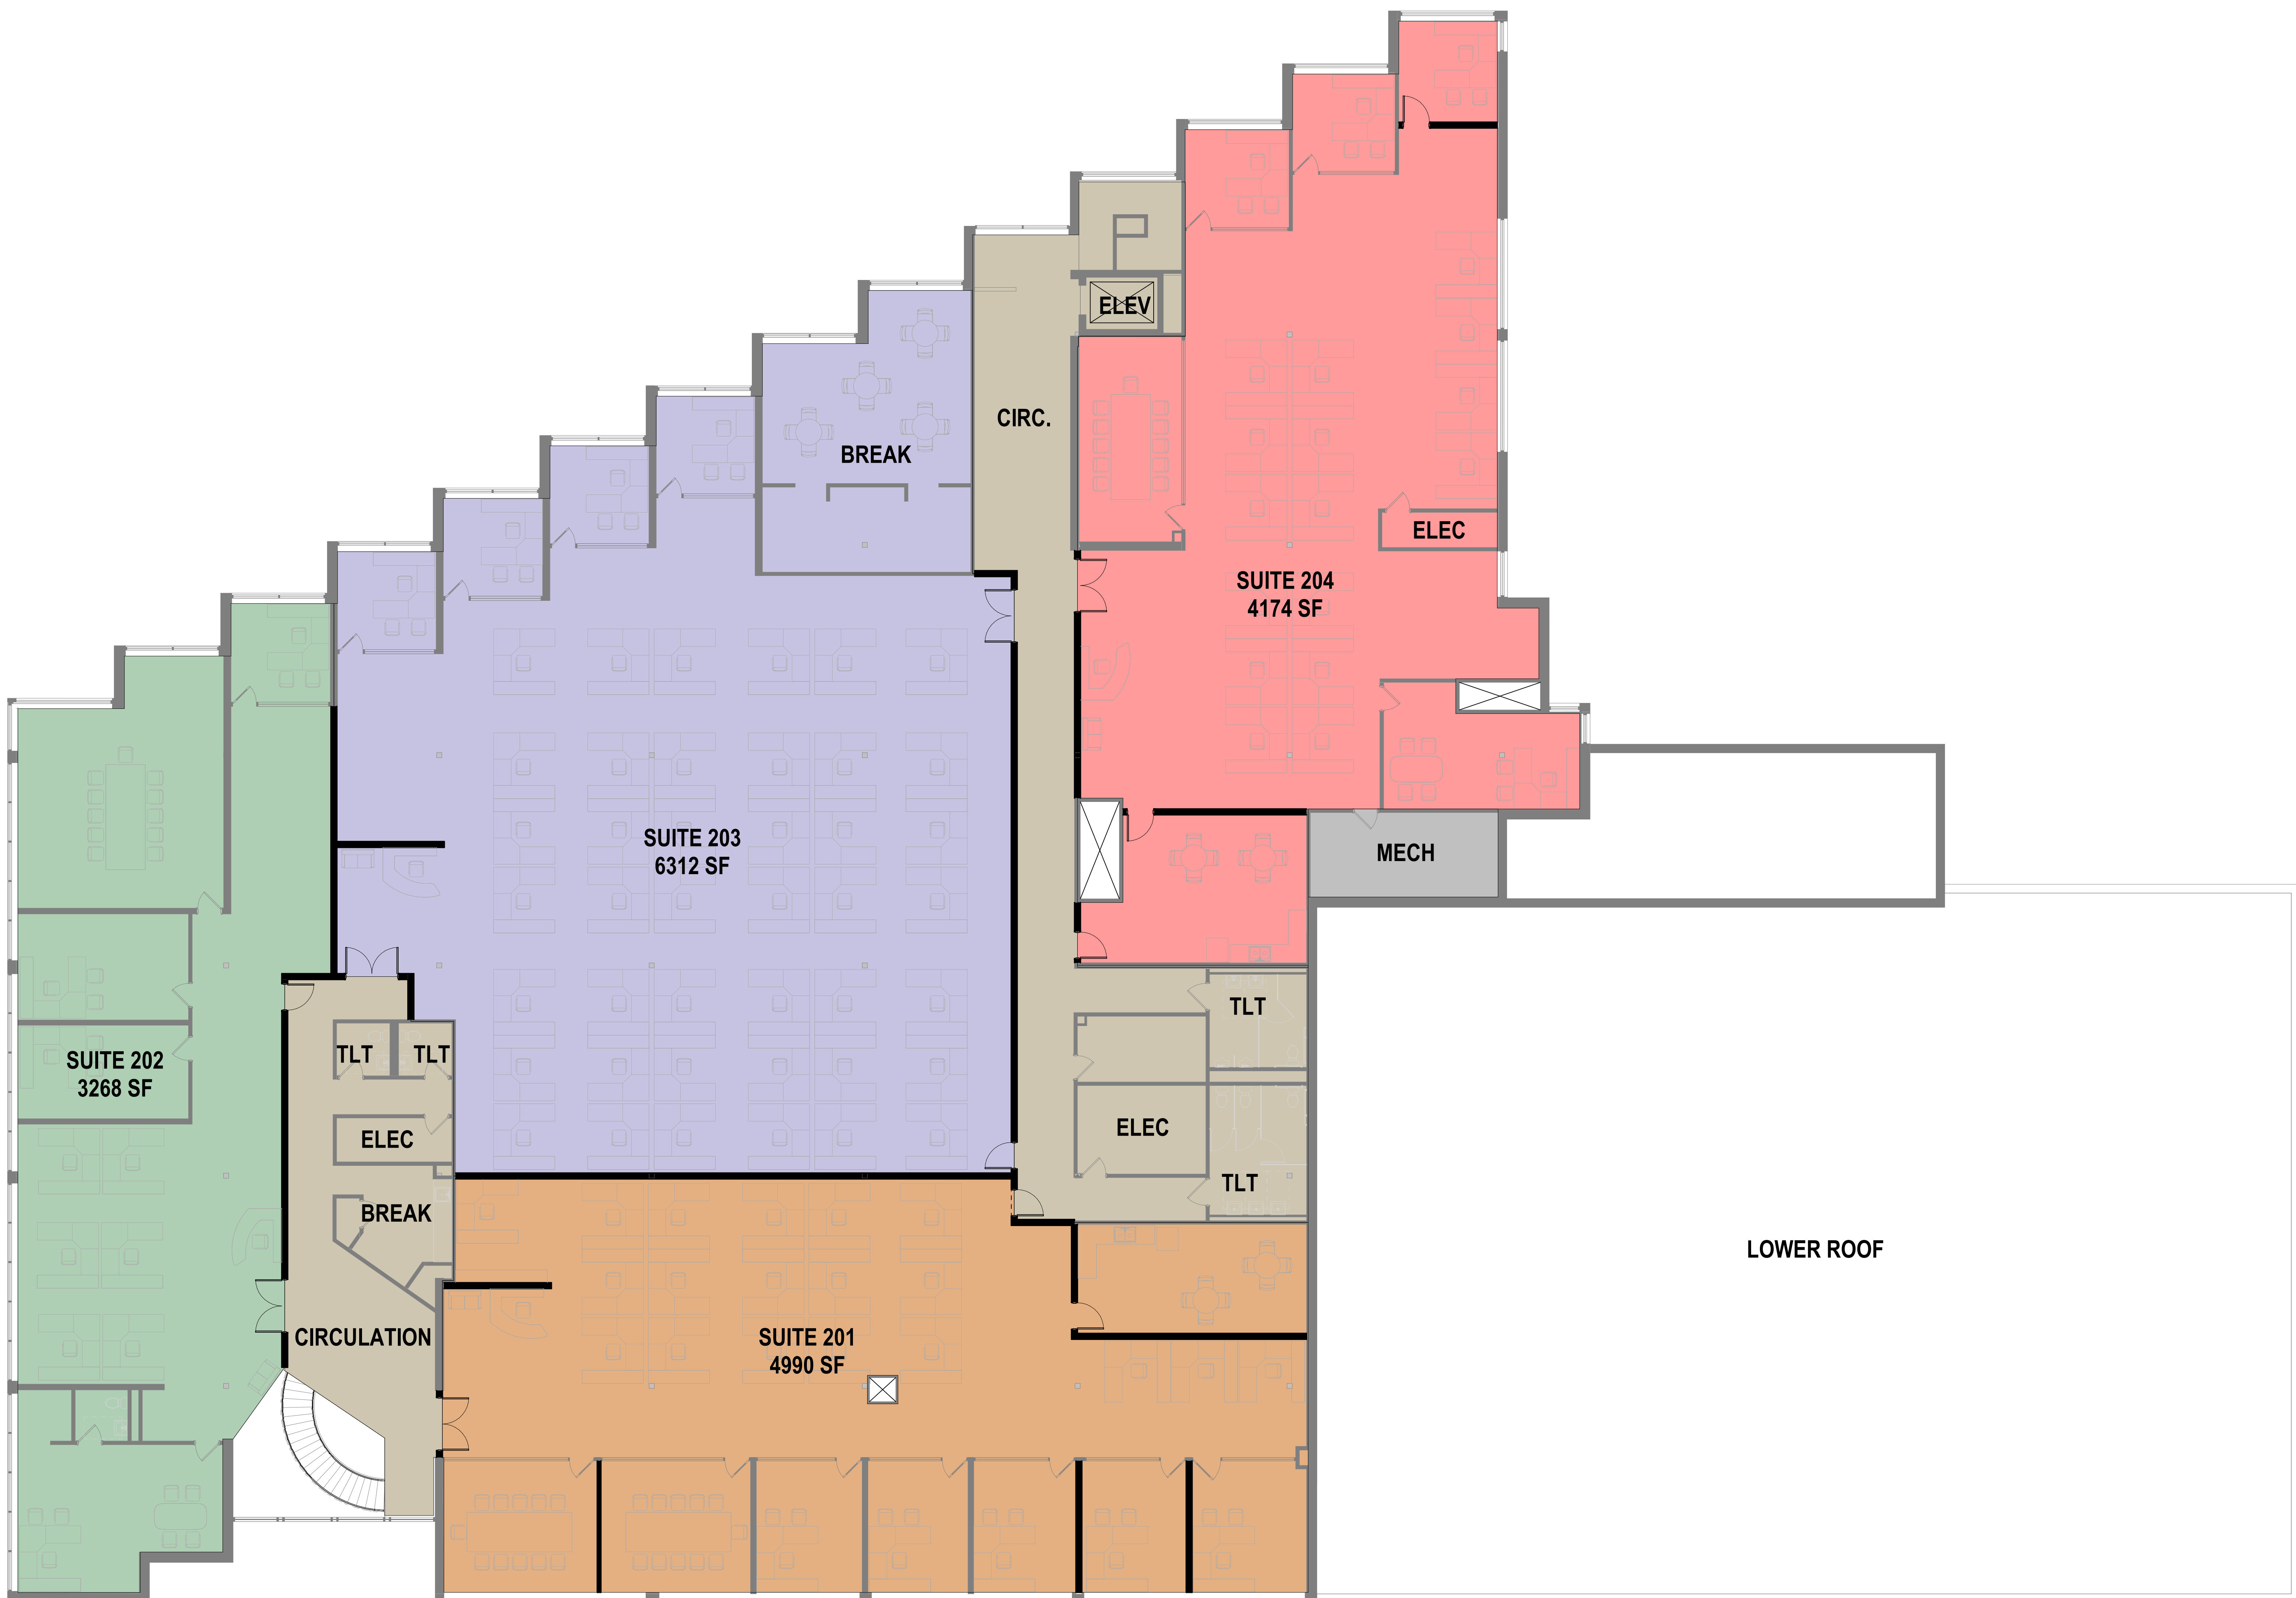


DEMISING PLAN - SECOND LEVEL - CONCEPT LAYOUT 01
SCALE: 1/8" = 1'-0"



HARTER'S DISPOSAL
2450 MARION RD SE



DEMISING FLOOR PLAN - SECOND LEVEL - CONCEPT 02

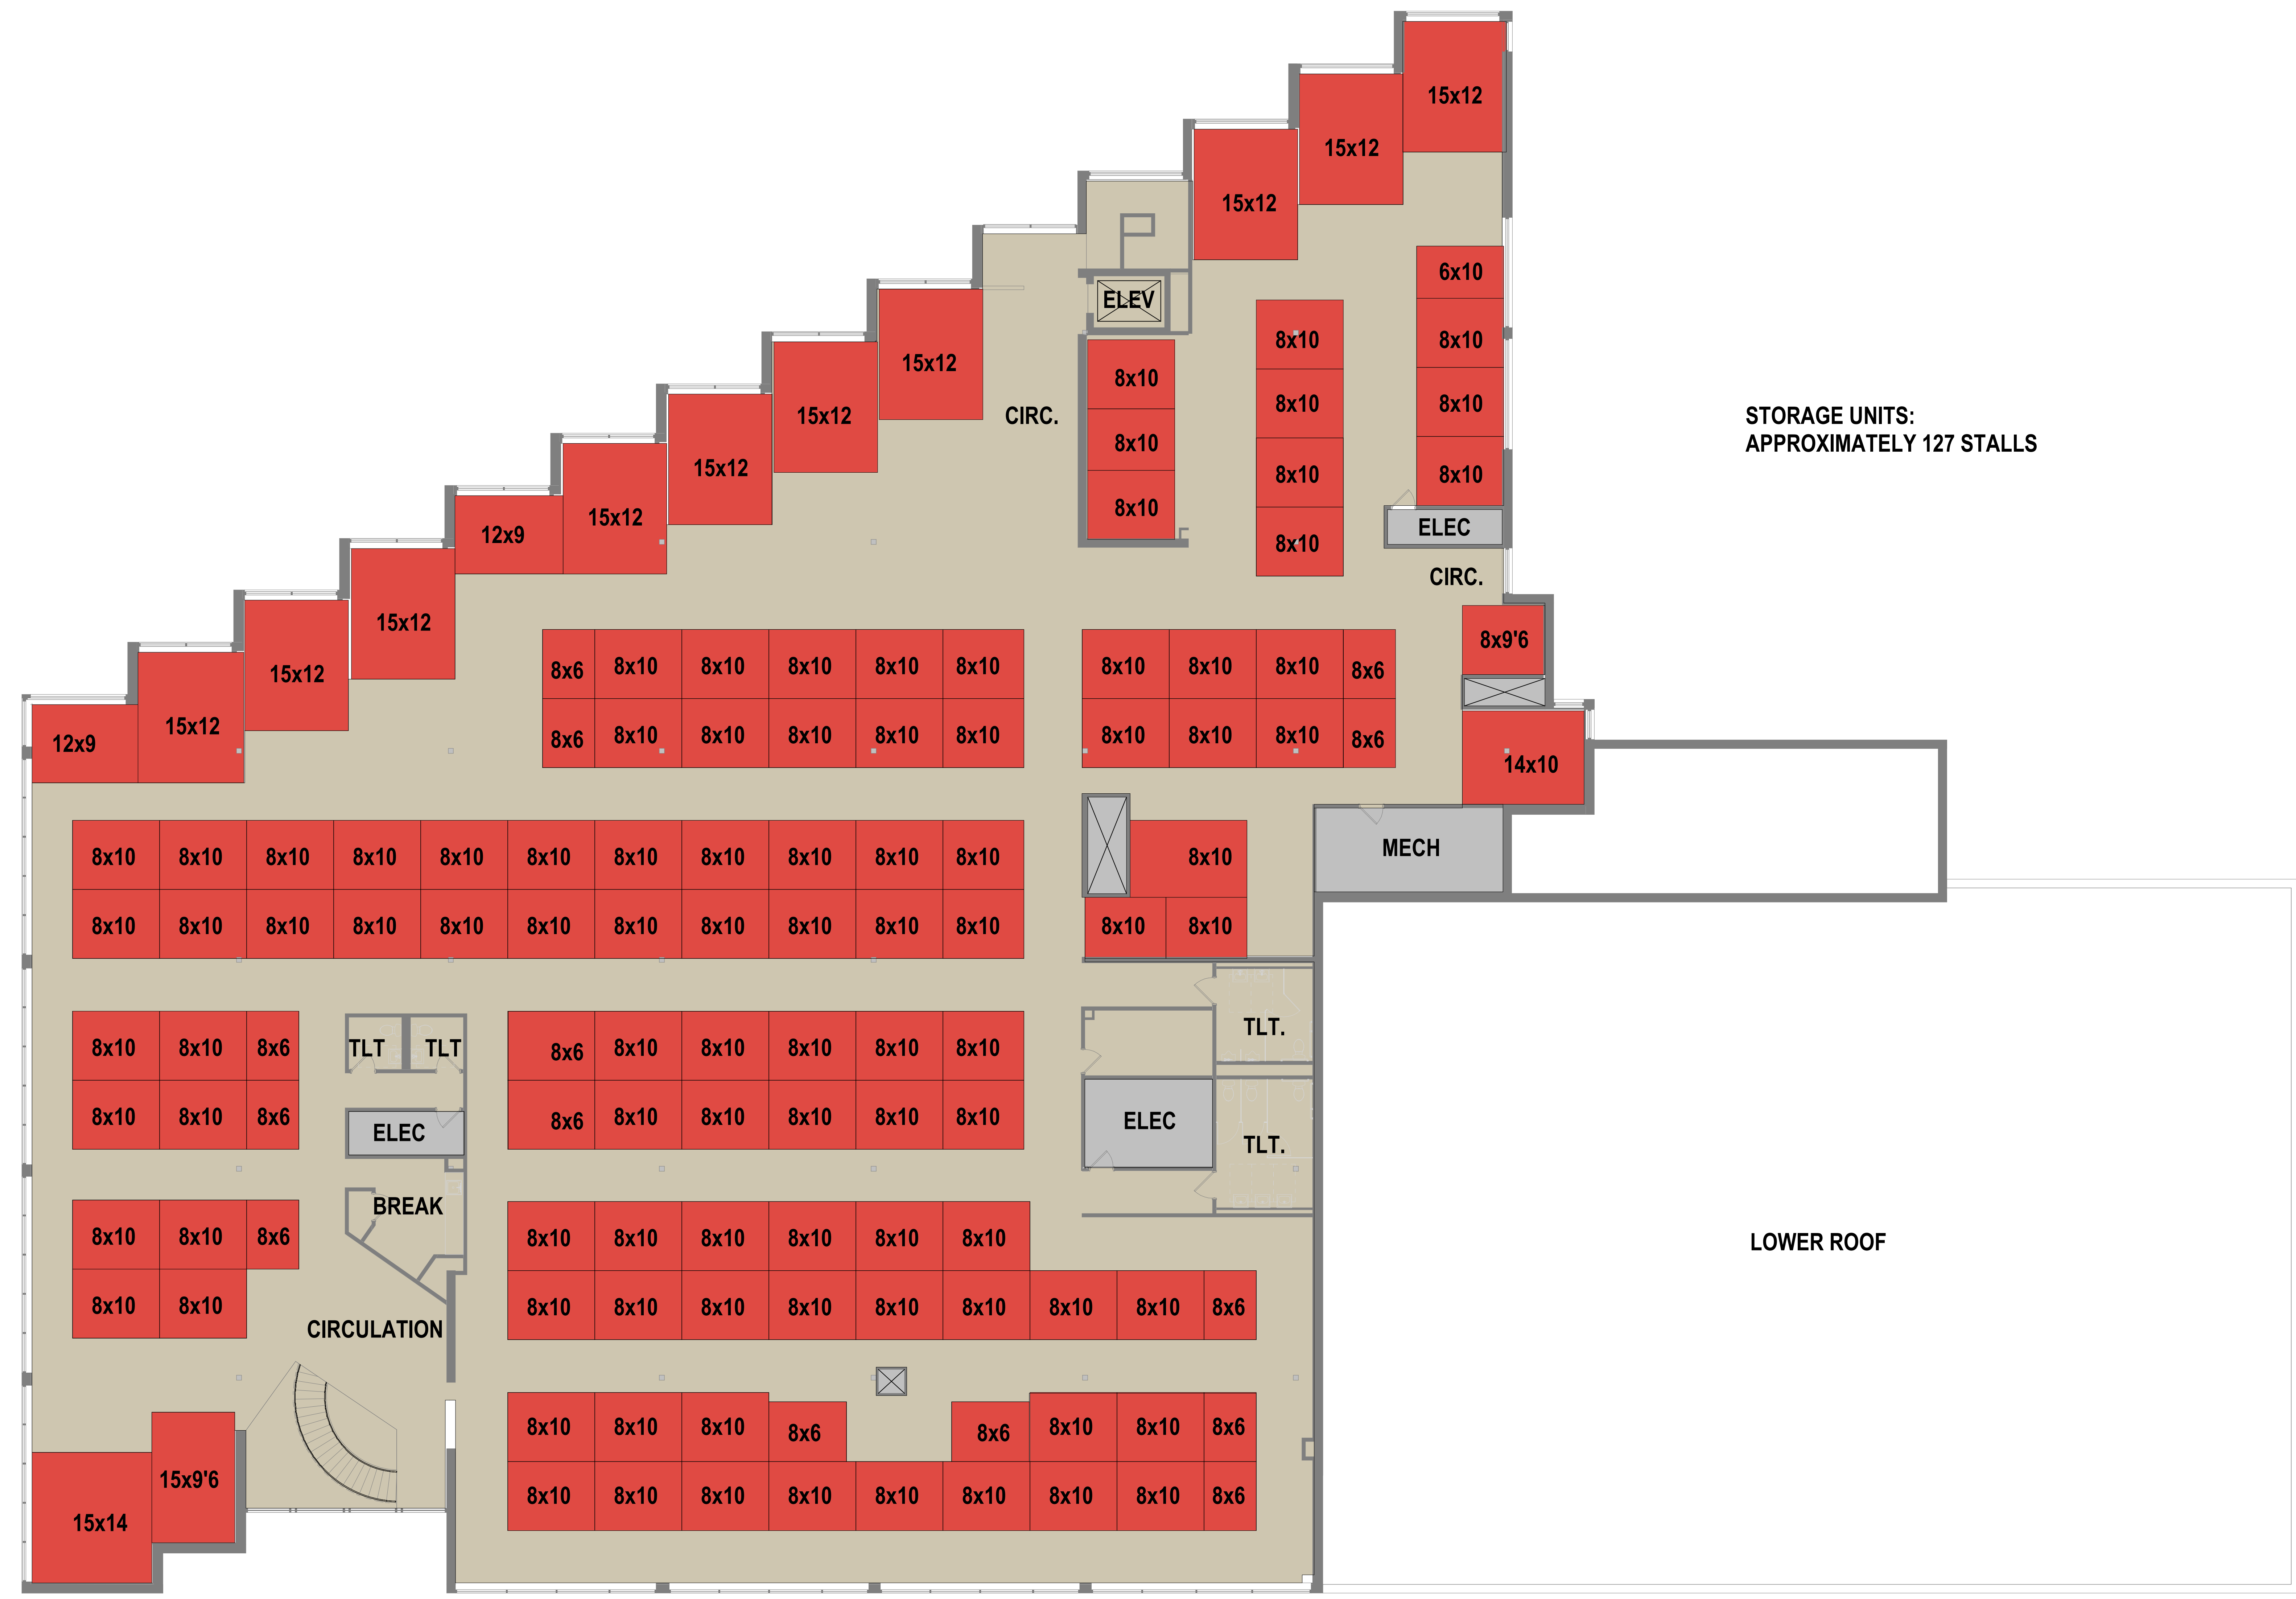

DEMISING PLAN - SECOND LEVEL - CONCEPT LAYOUT 02
SCALE: 1/8" = 1'-0"



HARTER'S DISPOSAL
2450 MARION RD SE