
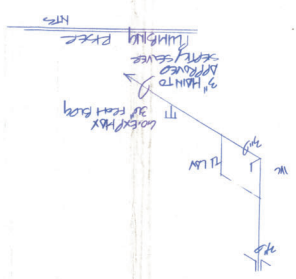


DRAWN BY: CR
 CHECKED BY: JCV
 JOB NUMBER: 05-18-01
 DATE OF PLAN: MAY 01
 SCALE AS NOTED: 1/4" = 1'-0"
 PAGE NUMBER: 2

DATE: 30 May 01
 APPROVED FOR CONSTRUCTION
 CITY OF BELL GLADE
 SANDPIPER CONSTRUCTION
 BELLE GLADE, FL
 HINDRY (AS/MS)

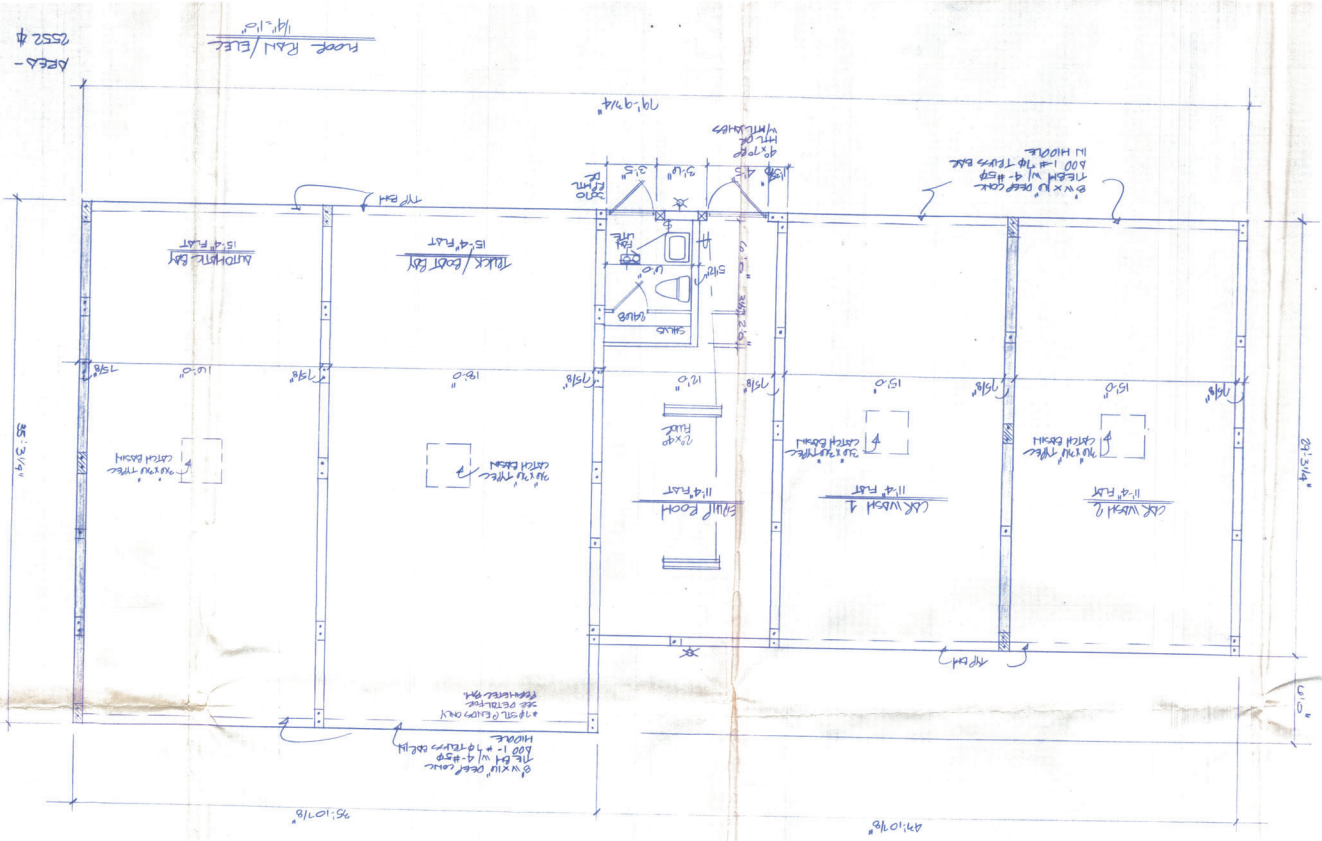

ELEC. WIRING
 REFER TO 2ND FLOOR PLAN
 REMOVE LEGIBLE ELECTRICAL PANEL
 REMOVE EXIST. FOR SCHEDULE 40 ROUND
 (2) USE 1/2\"/>

Date: MAY 01
 Sandpiper Construction
 1801 N. W. 1st St., Suite 100
 Ft. Lauderdale, FL 33304
 Phone: (954) 561-1111
 Fax: (954) 561-1112

Cason Residential Design & Design
 Linda A. Cason
 1000 N. W. 1st St., Suite 100
 Ft. Lauderdale, FL 33304
 Phone: (954) 561-1111
 Fax: (954) 561-1112