



PROJECT	ELWSON BLOCK.
DRAFTSMAN	B. FELCHA
DESCRIPTION	FLOOR PLANS
BHC ID#	Z4 SCALE NOTED

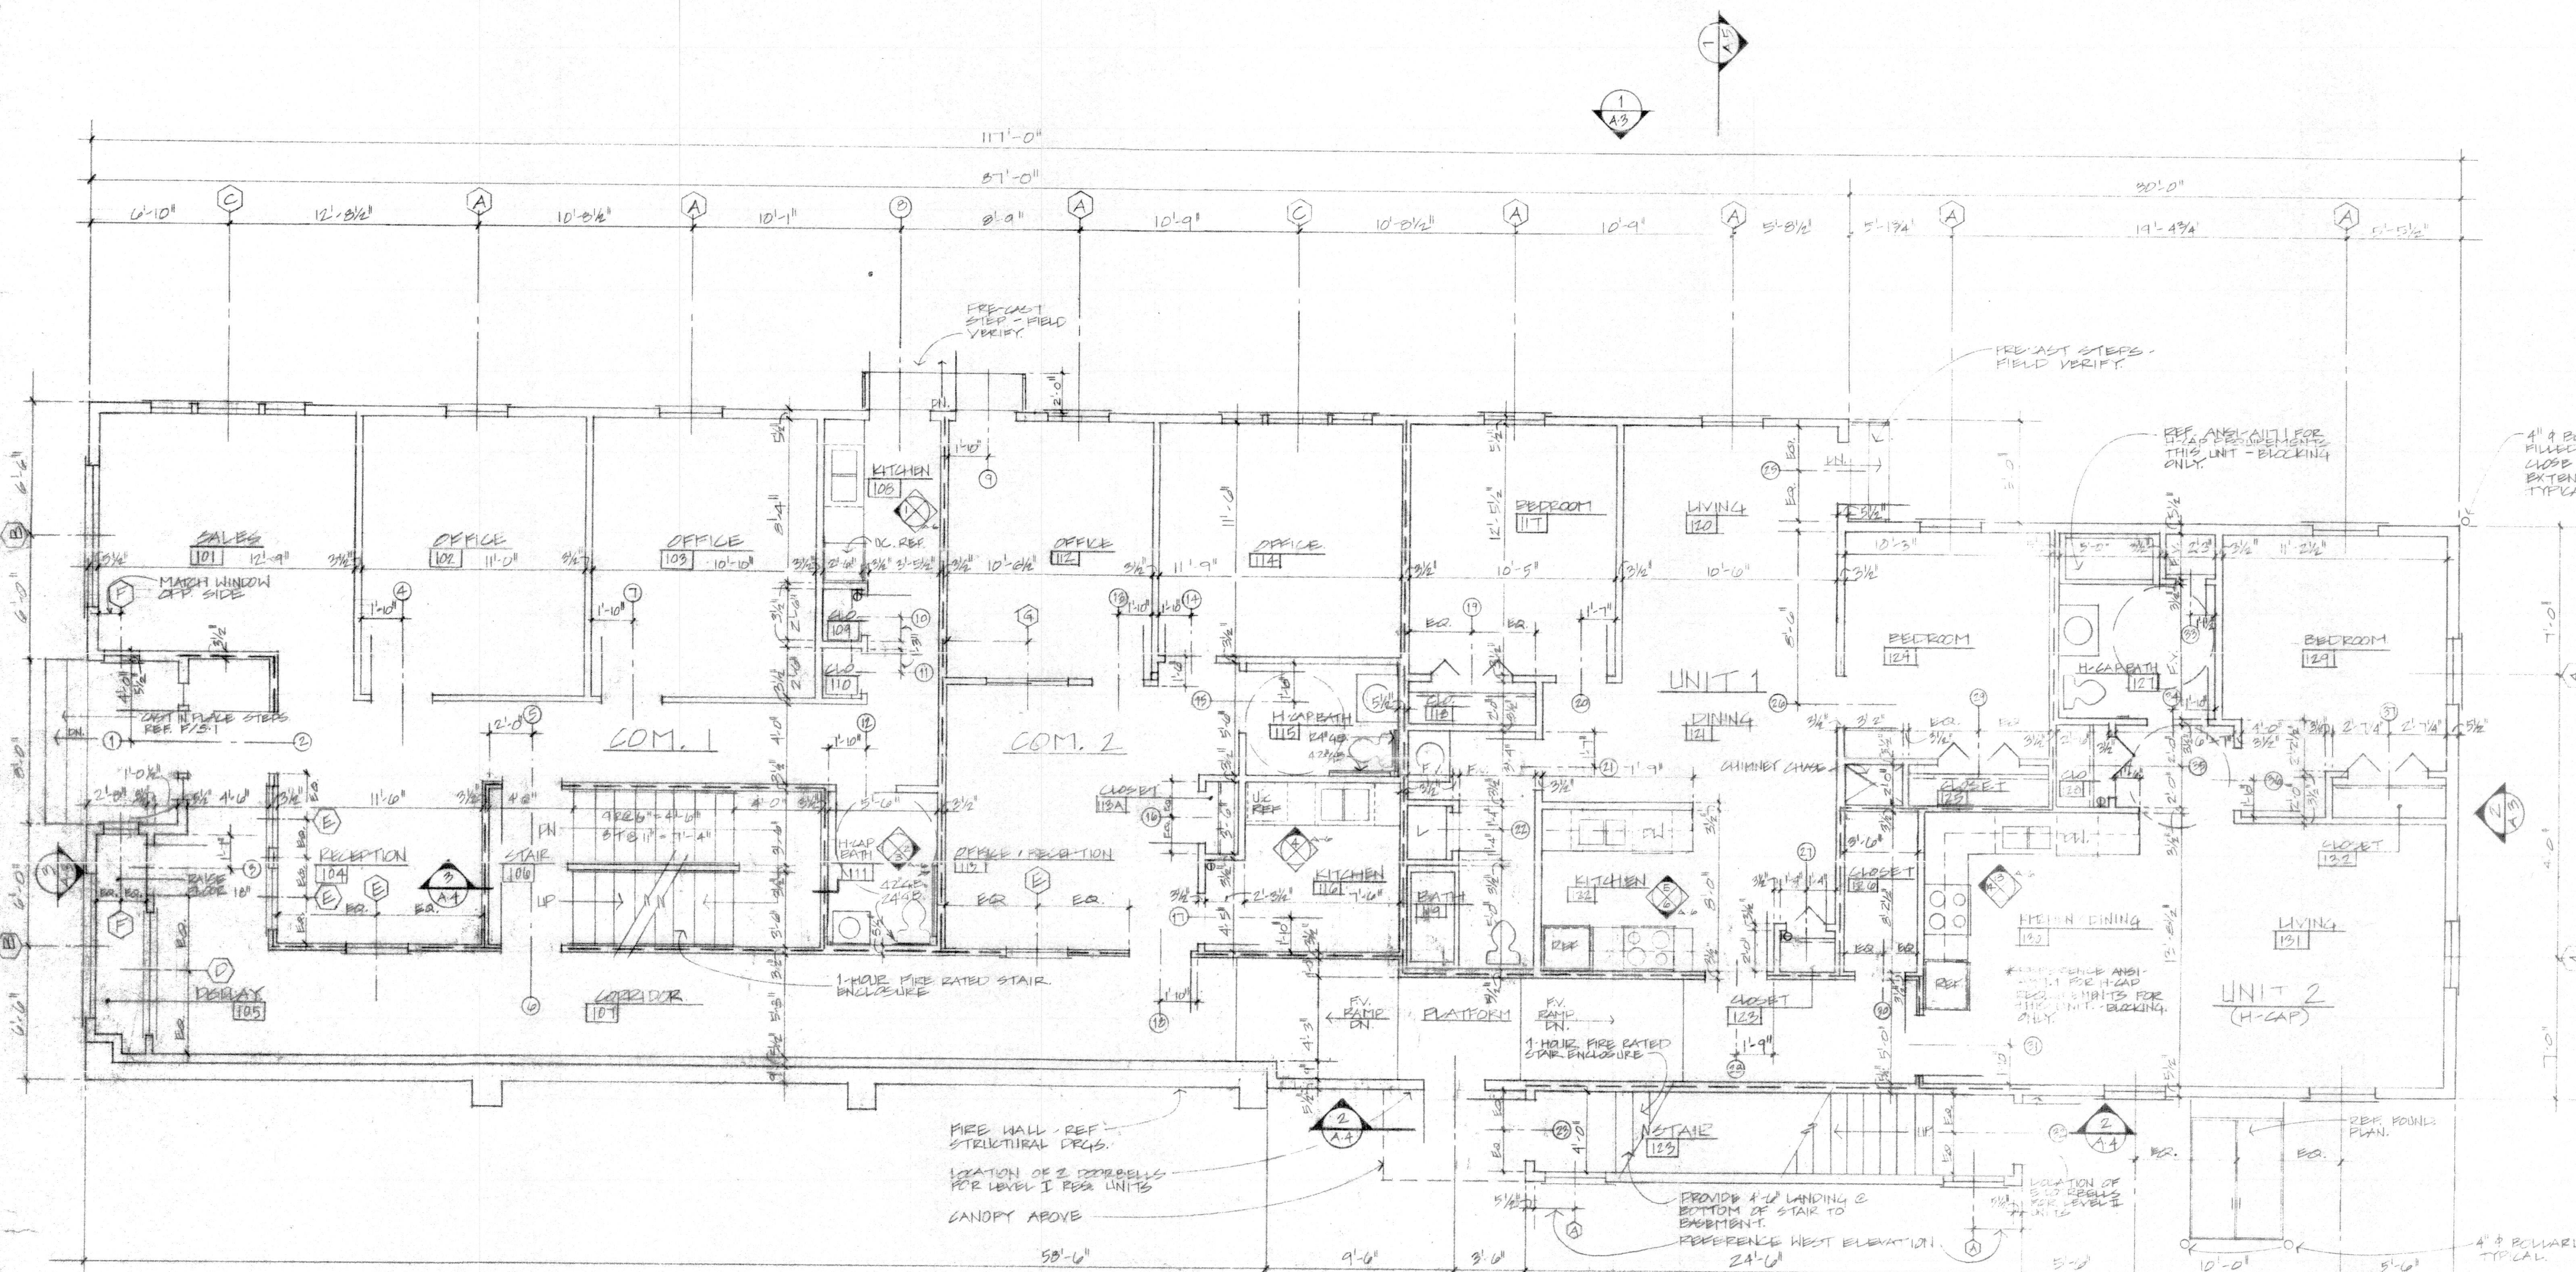

1
A.1a **LEVEL I FLOOR PLAN**
SCALE: 1/4" = 1' - 0"


- KEY**
- 10 - 5 POUND ABC FIRE EXTINGUISHER.
 - 1-HR. FIRE SEPARATION WALLS - EXTEND ALL THE WAY UP TO UNDER SIDE OF ROOF DECK.

- NOTES**
- PROVIDE ACCESS PANELS & PLUMBING WALLS FOR ACCESS TO PLUMBING & FIRE EXTINGUISHER LOCATIONS.
 - PROVIDE ADEQUATE FLOORING TO ACCOMMODATE SIGNS & FRONT OF BUILDING - VERIFY LOCATION & SIZE OF SIGNS WITH OWNER.
 - ALL DOORS & STAIR ENCLOSURES TO BE 3 1/2" @.
 - FIELD VERIFY H-CAP RAILS & CORRIDOR RAILS ON DECK #24 HGT ABOVE LEVEL I. - PROVIDE HANDRAILS AS REQ'D.
 - REFERENCE ANET-A111 FOR H-CAP REQUIREMENTS FOR H-CAP UNIT. (KITCHEN LAIANT, APPLIANCES, GRAB BARS & BATH, ETC.)

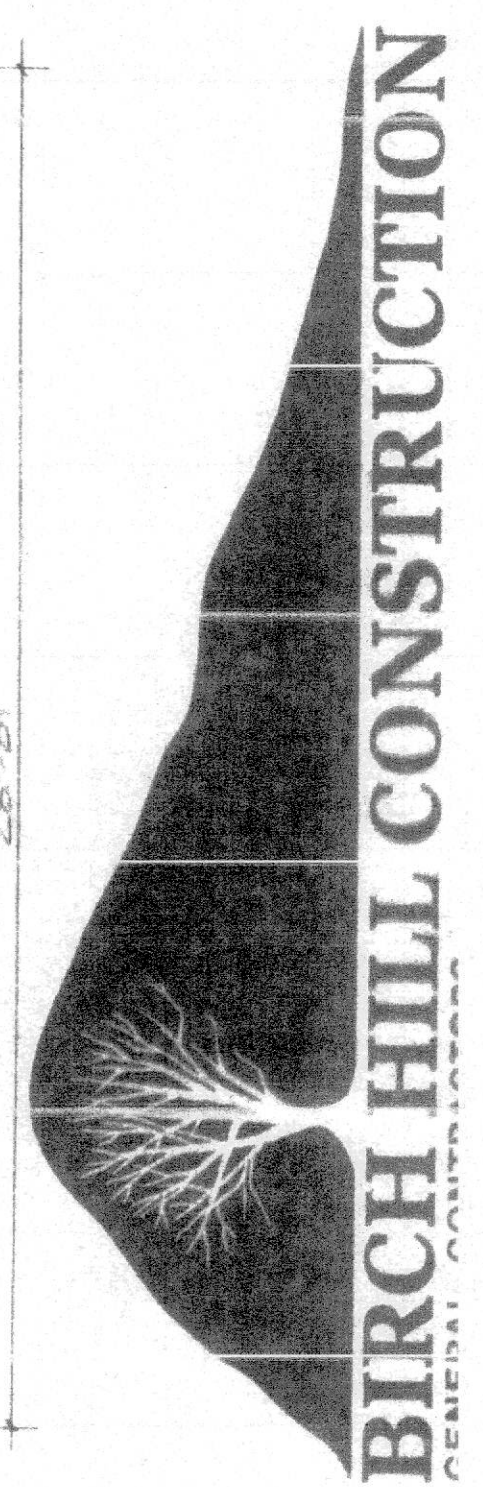

6.8.90	REVIEW
6.21.90	REVISED
6.11.90	REVISED
6.5.90	FINAL REVIEW
5.23.90	REVIEW
5.15.90	REVIEW
DATE	ISSUED FOR
DRAWING TITLE	
FLOOR PLAN	
LEVEL I	
DRAWING NUMBER	
A.1a	
PROJ. NO.	

PROJECT	ELLISON BLOCK
DRAFTSMAN	B. GECHA
DESCRIPTION	FLOOR PLANS
B/C ID#	24
APPROVED BY	SCALE NOTED.

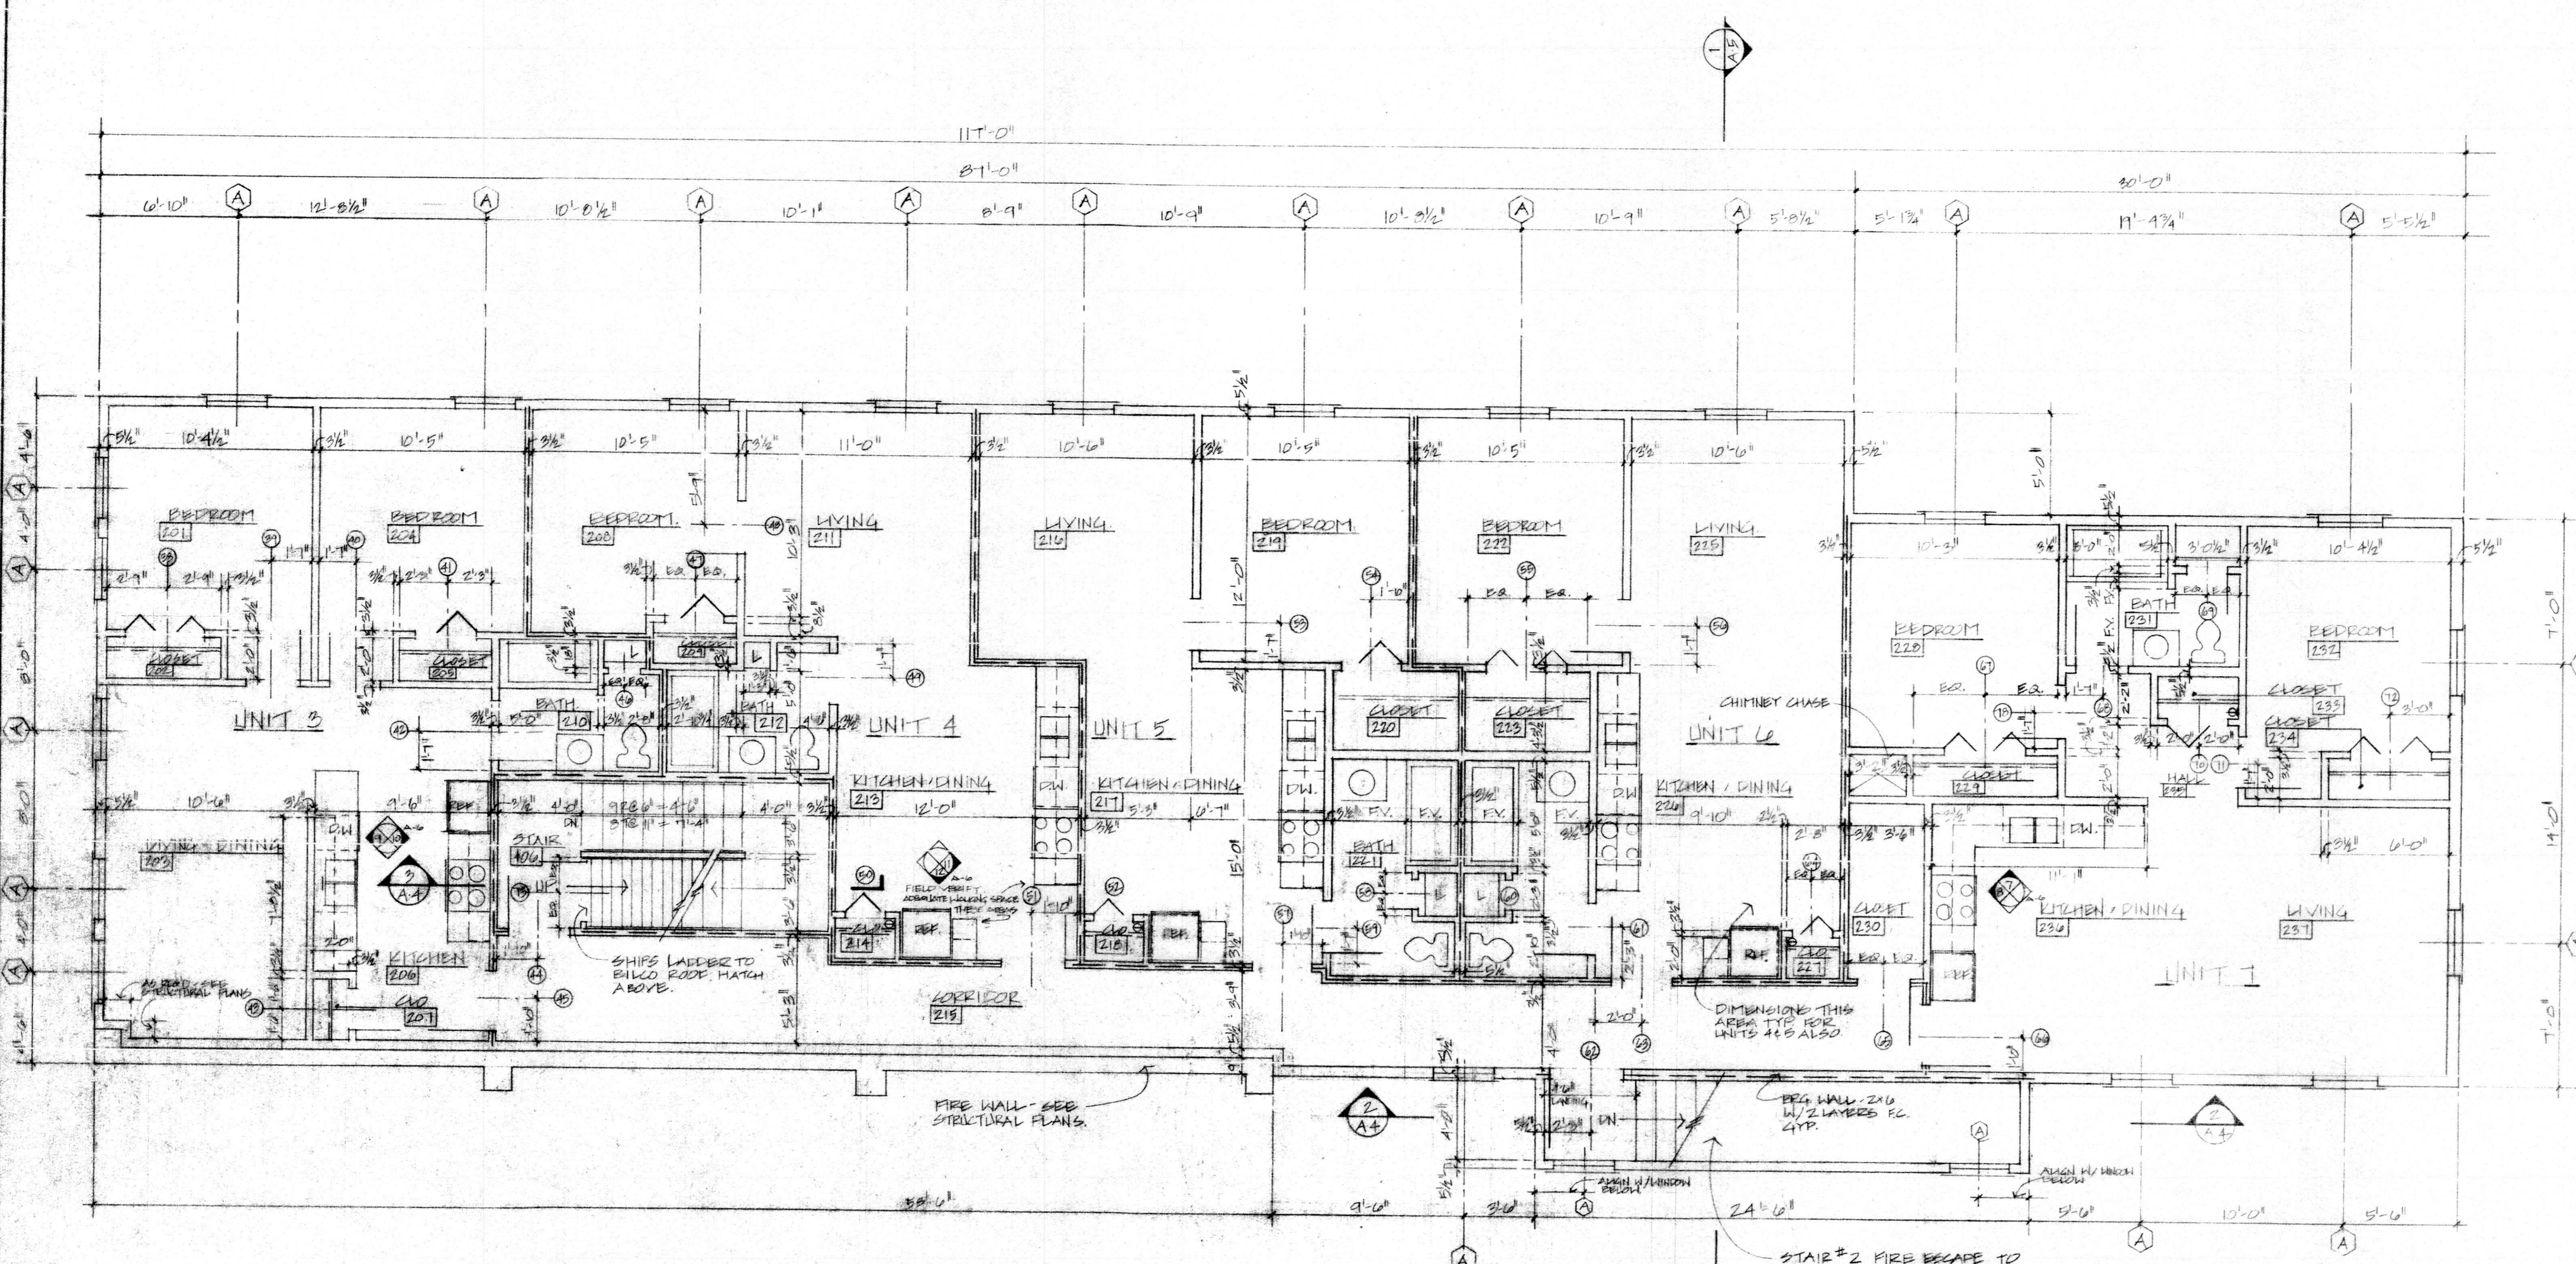

① LEVEL II FLOOR PLAN
SCALE: 1/4" = 1'-0"

STAIR #2 FIRE ESCAPE TO PROVIDE SECOND MEANS OF EGRESS.

NOTES

- PROVIDE ACCESS PANELS & PLUMBING WALLS FOR ACCESS TO PLUMBING & TUB & TOILET LOCATIONS.
- WINDOW LAYOUT THIS LEVEL TO MATCH LEVEL ONE LAYOUT - REF SHT A.1 & SHT. A.3.
- FIREWALLS TO EXTEND UP TO UNDER SIDE OF ROOF DECK @ LEVEL II - PROVIDE POSSIBLE LINK FIRE RATED VENTS @ FULL HGT. FIREWALLS AS REQ'D. (4)
- FIELD VERIFY LOCATIONS OF 4 ROOF TURNING & 4 FIRE RATED VENTS, SO AS TO VENTILATE ENTIRE TRUSS SPACE.

BIRCH HILL CONSTRUCTION INC.
GENERAL CONTRACTORS
P.O. BOX 70 • BRANDON, VT 05733

DATE	ISSUED FOR
8.8.90	REVIEW
4.8.90	REVIEW
6.5.90	FINAL REVIEW
5.23.90	REVIEW
5.15.90	REVIEW
DATE	ISSUED FOR
DRAWING TITLE	
FLOOR PLAN LEVEL II	
DRAWING NUMBER	
A-2	
SHEET NO.	