


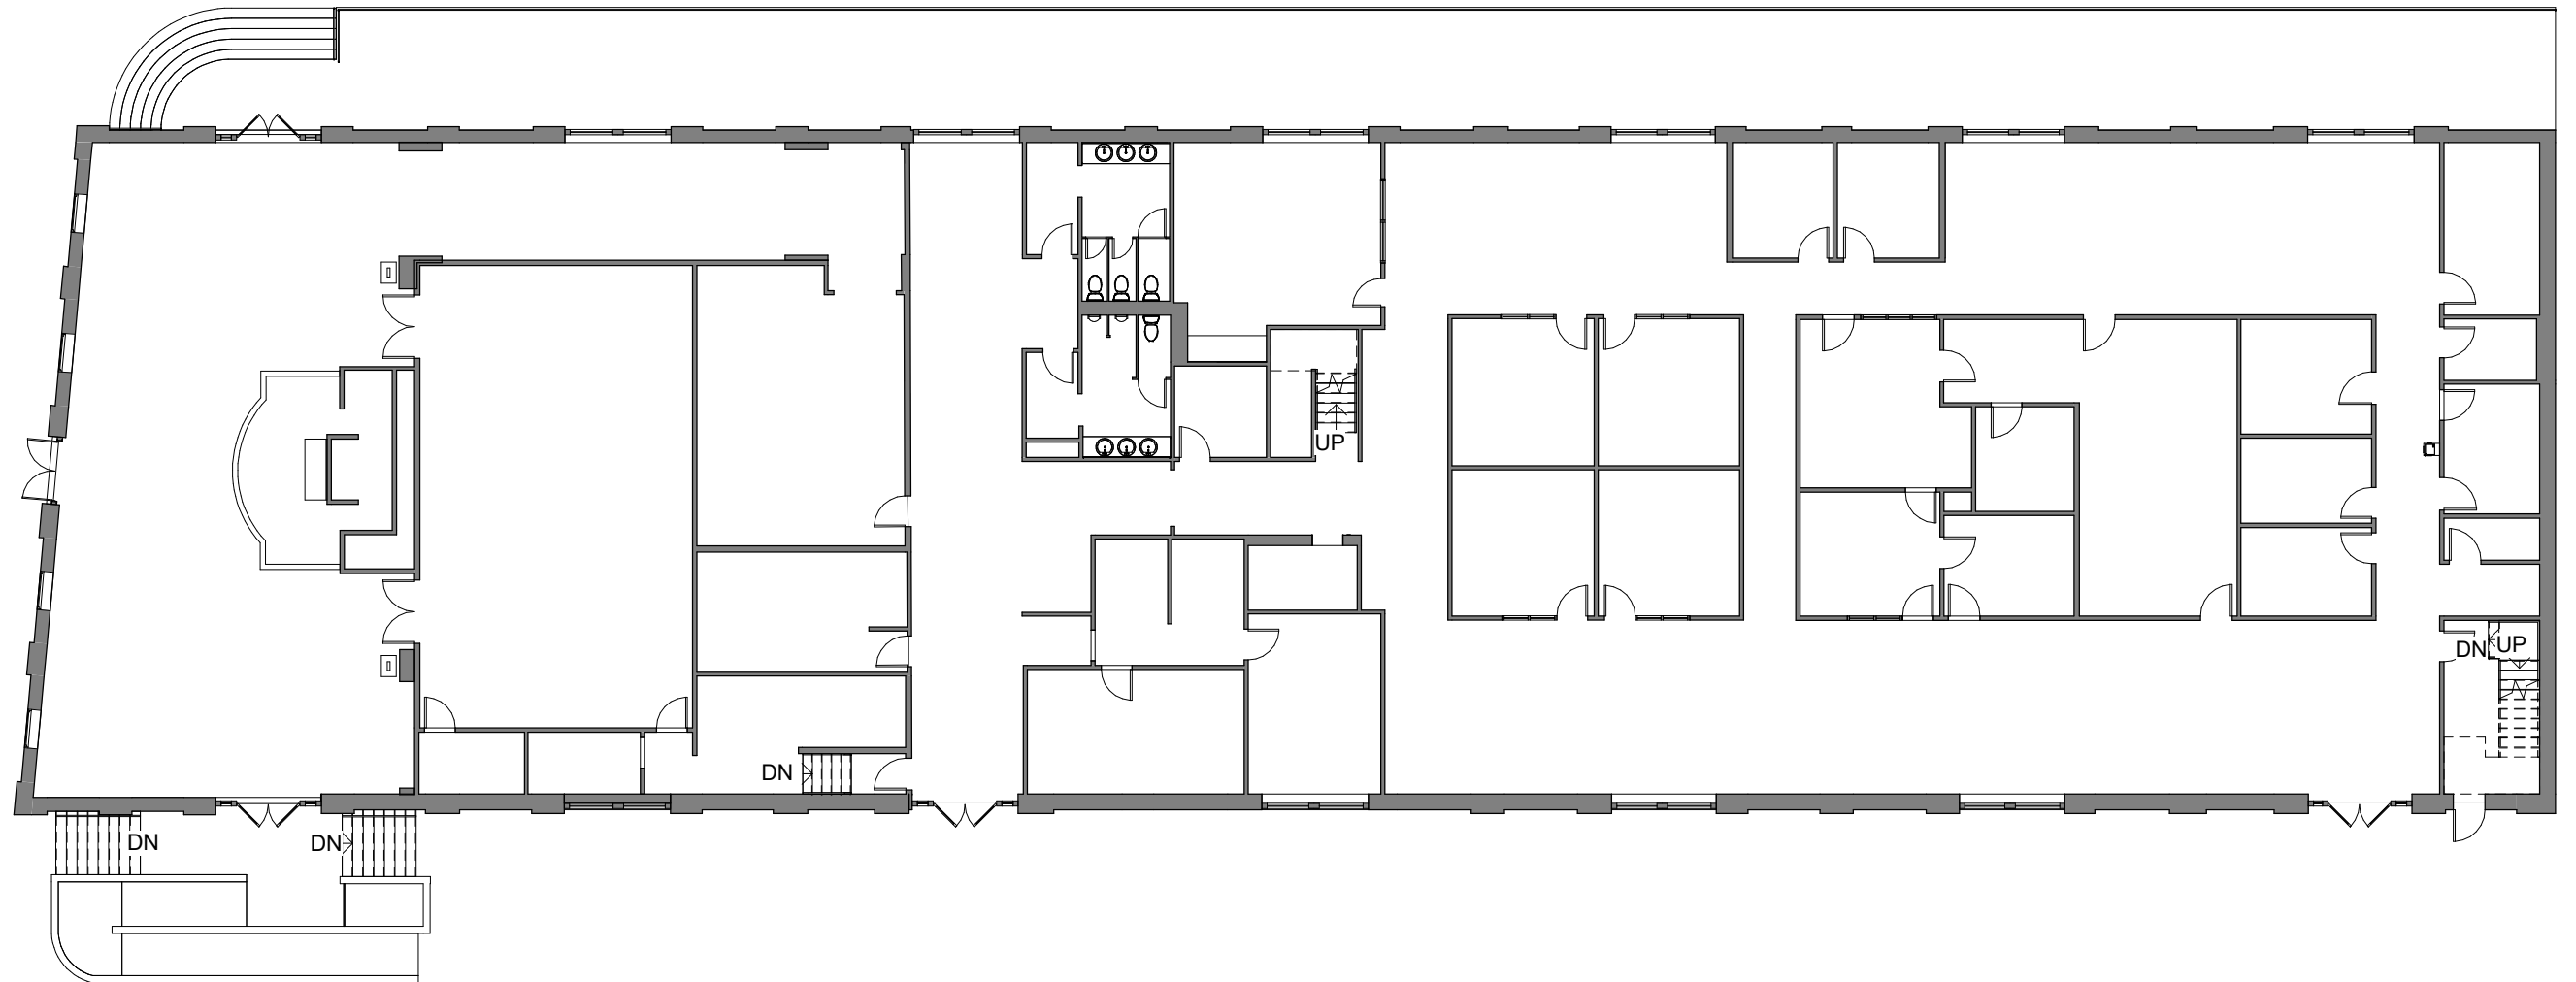

① Level 1
1/16" = 1'-0"


SCALE: 1/16" = 1'-0"



81 Mary Street
Charleston, SC 29403

Floor Plans
November 05, 2021

A101

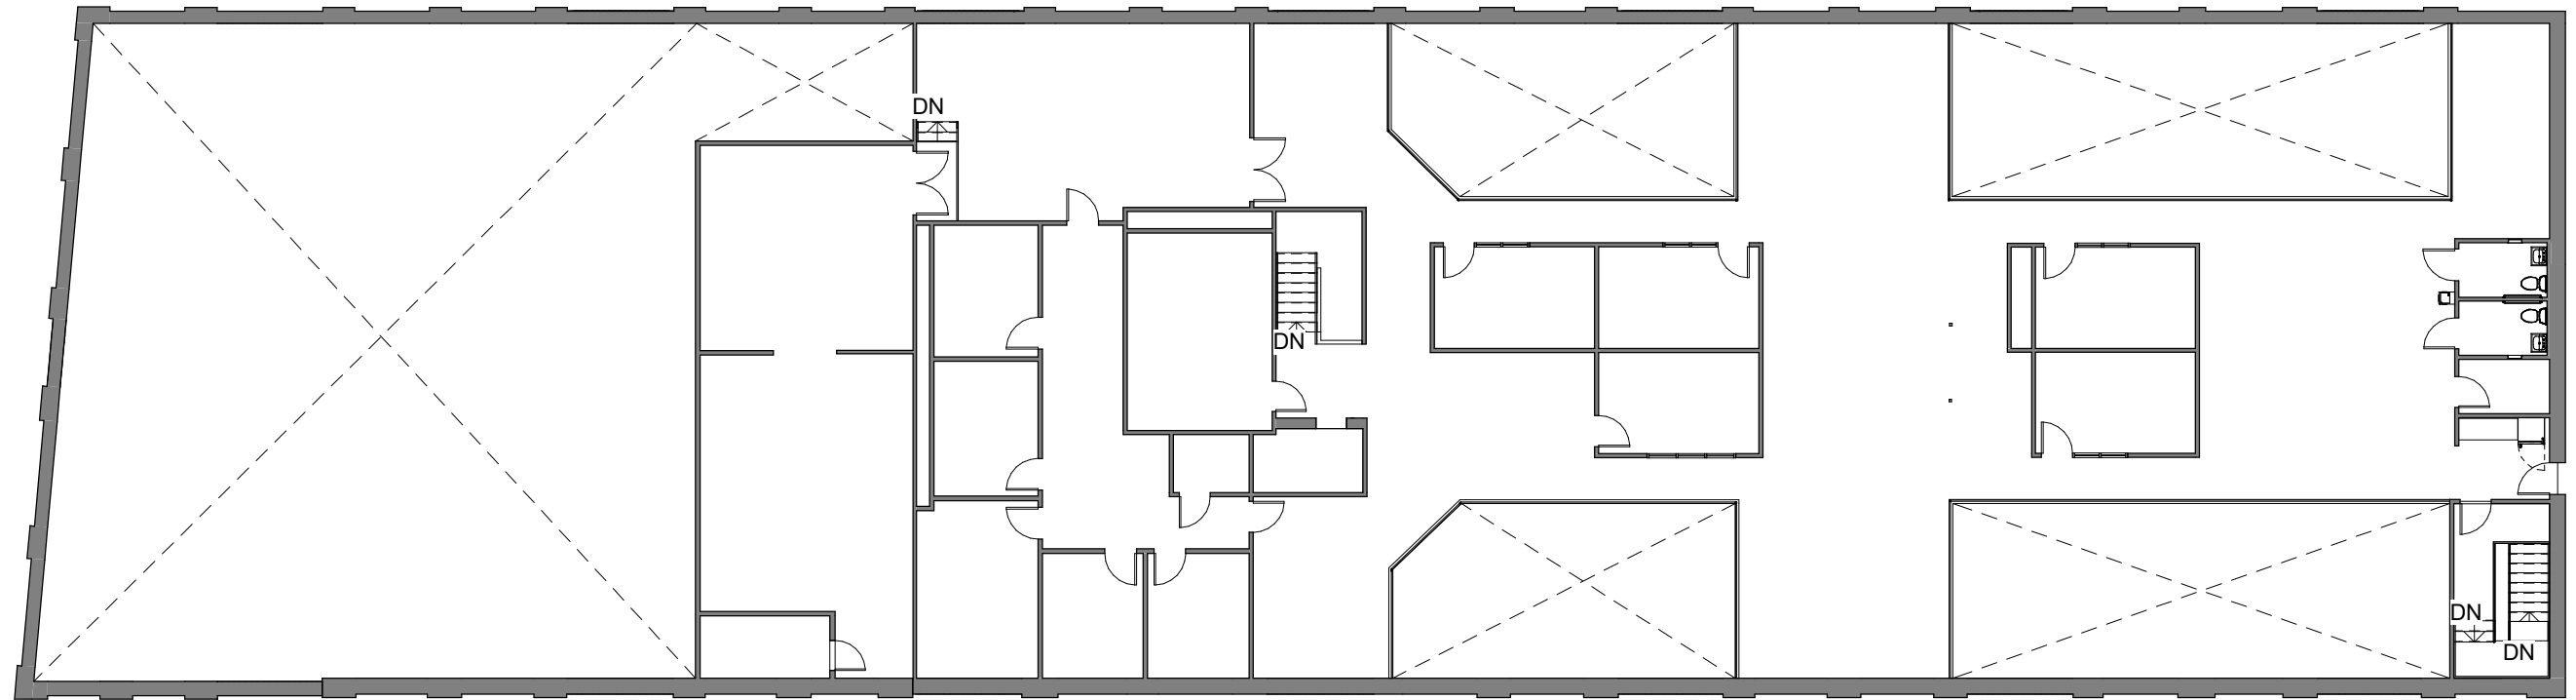

① Level 2
1/16" = 1'-0"

SCALE: 1/16" = 1'-0"



81 Mary Street
Charleston, SC 29403

Floor Plans
November 05, 2021

A102