


**HARRISON PARK
PROPERTIES, LLC**

**HARRISON PARK
8902 OTIS AVENUE
INDIANAPOLIS, IN 46216**

CONSULTANTS

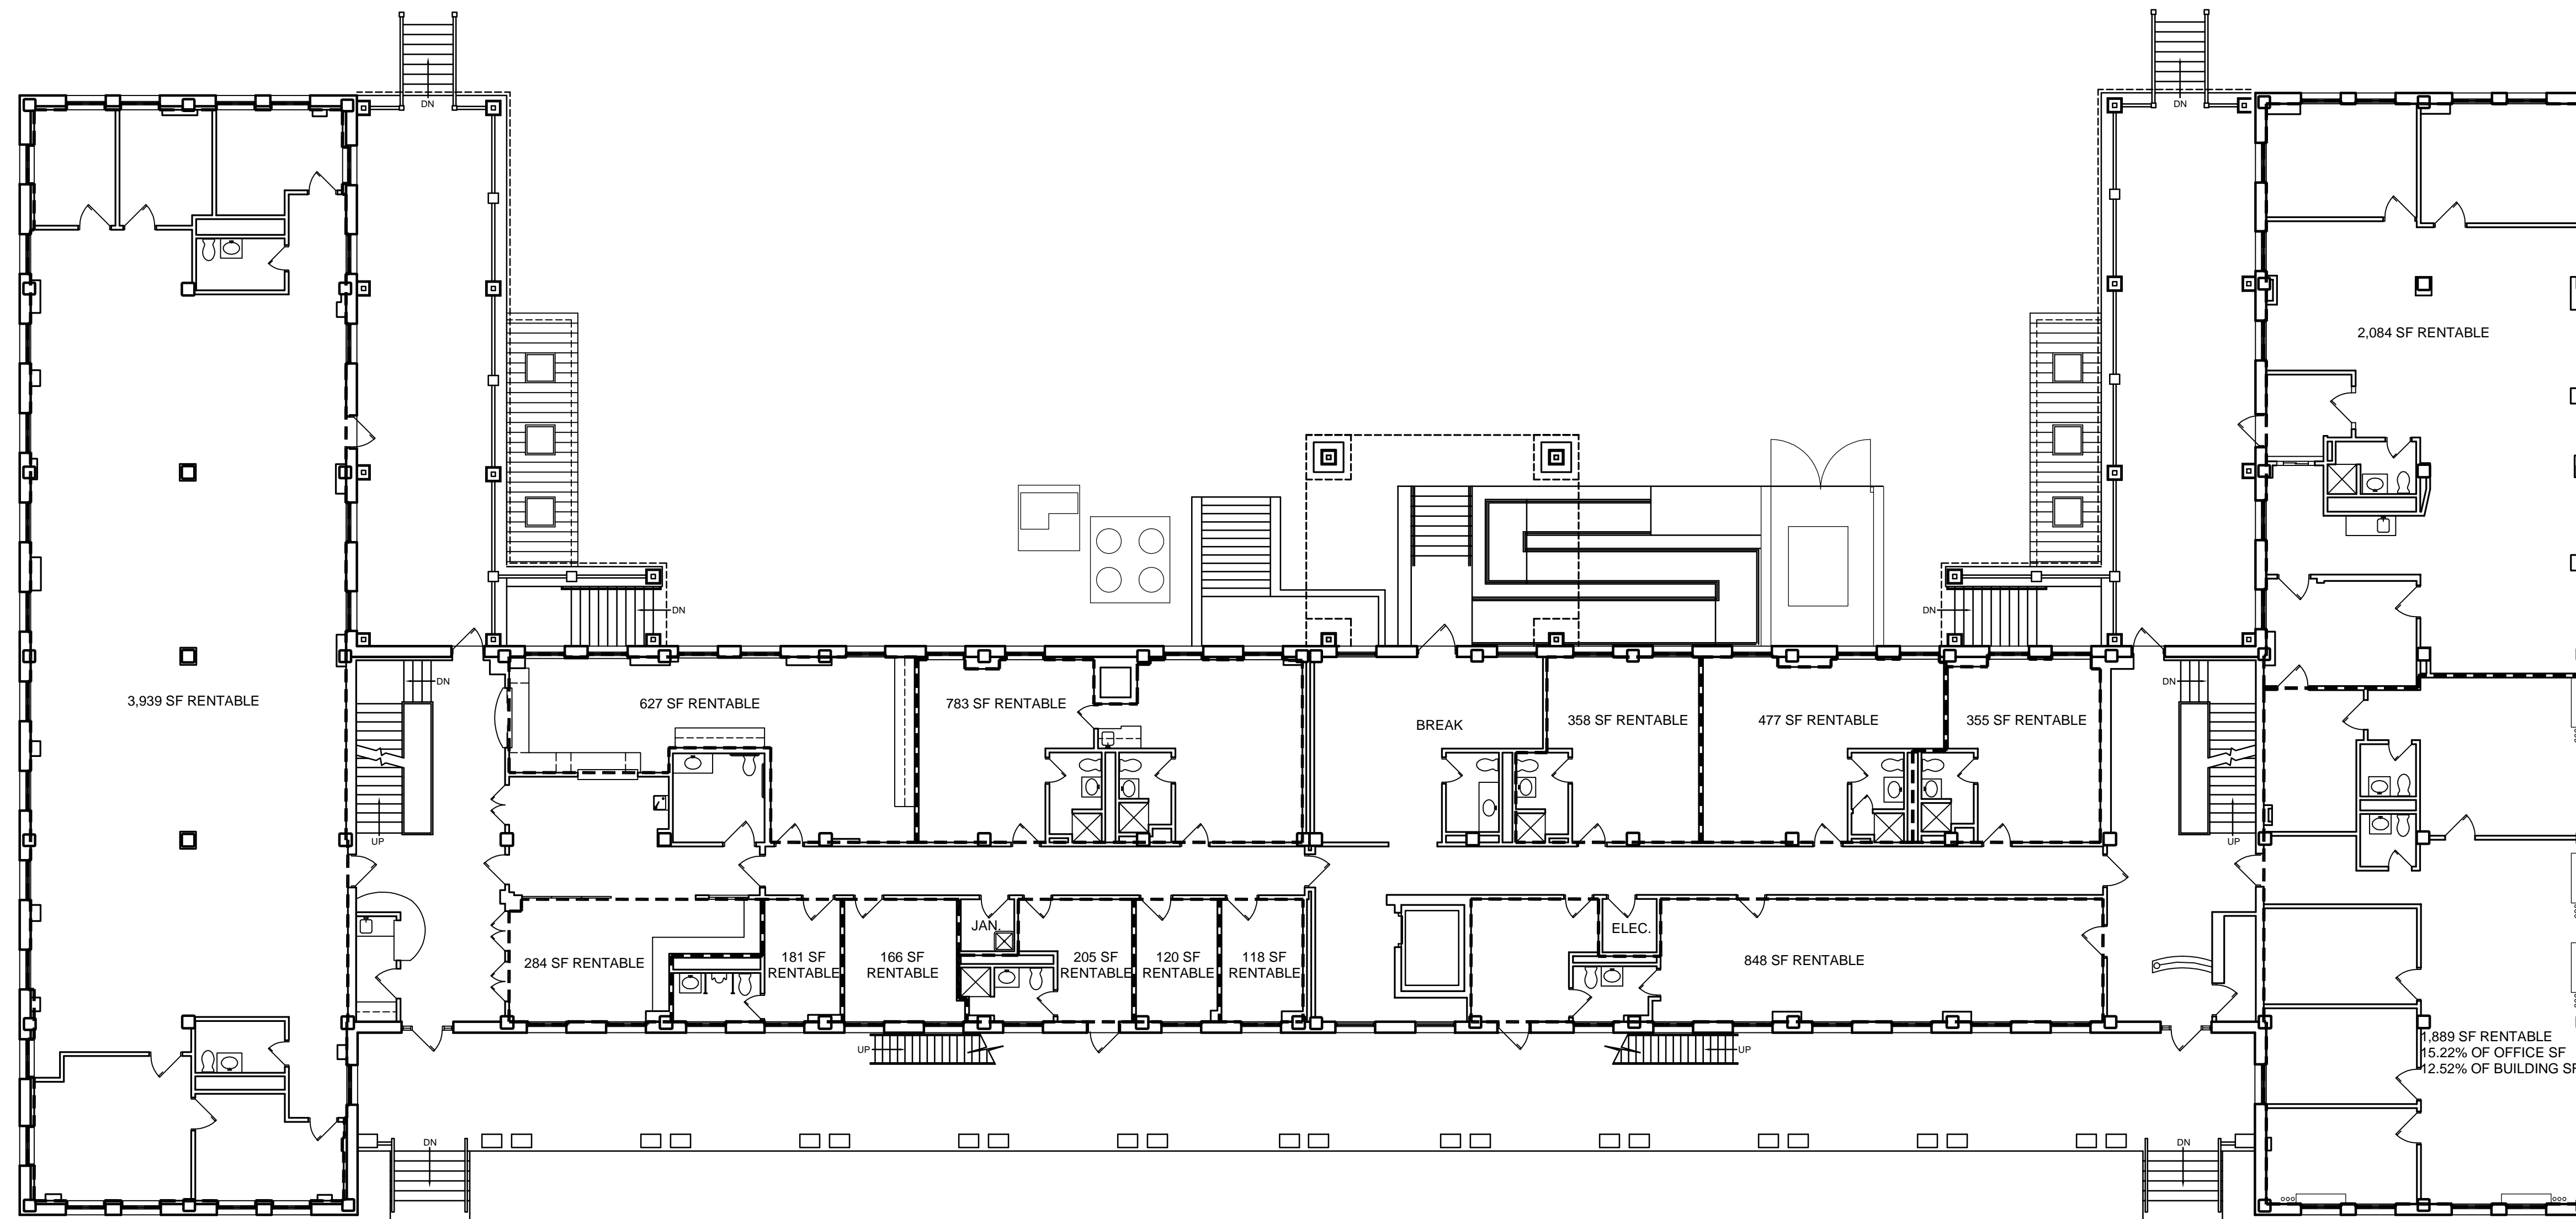

FIRST FLOOR PLAN

SCALE: 3/32" = 1'-0"



CERTIFIED BY

DATE: 7/18/08

DRAWN BY: JRD

CHECKED BY:

ISSUED FOR: DATE:

PROJECT

TITLE:
**FIRST
FLOOR PLAN**

A1