




DRAWN BY: MENEZ ARCHITECTURE

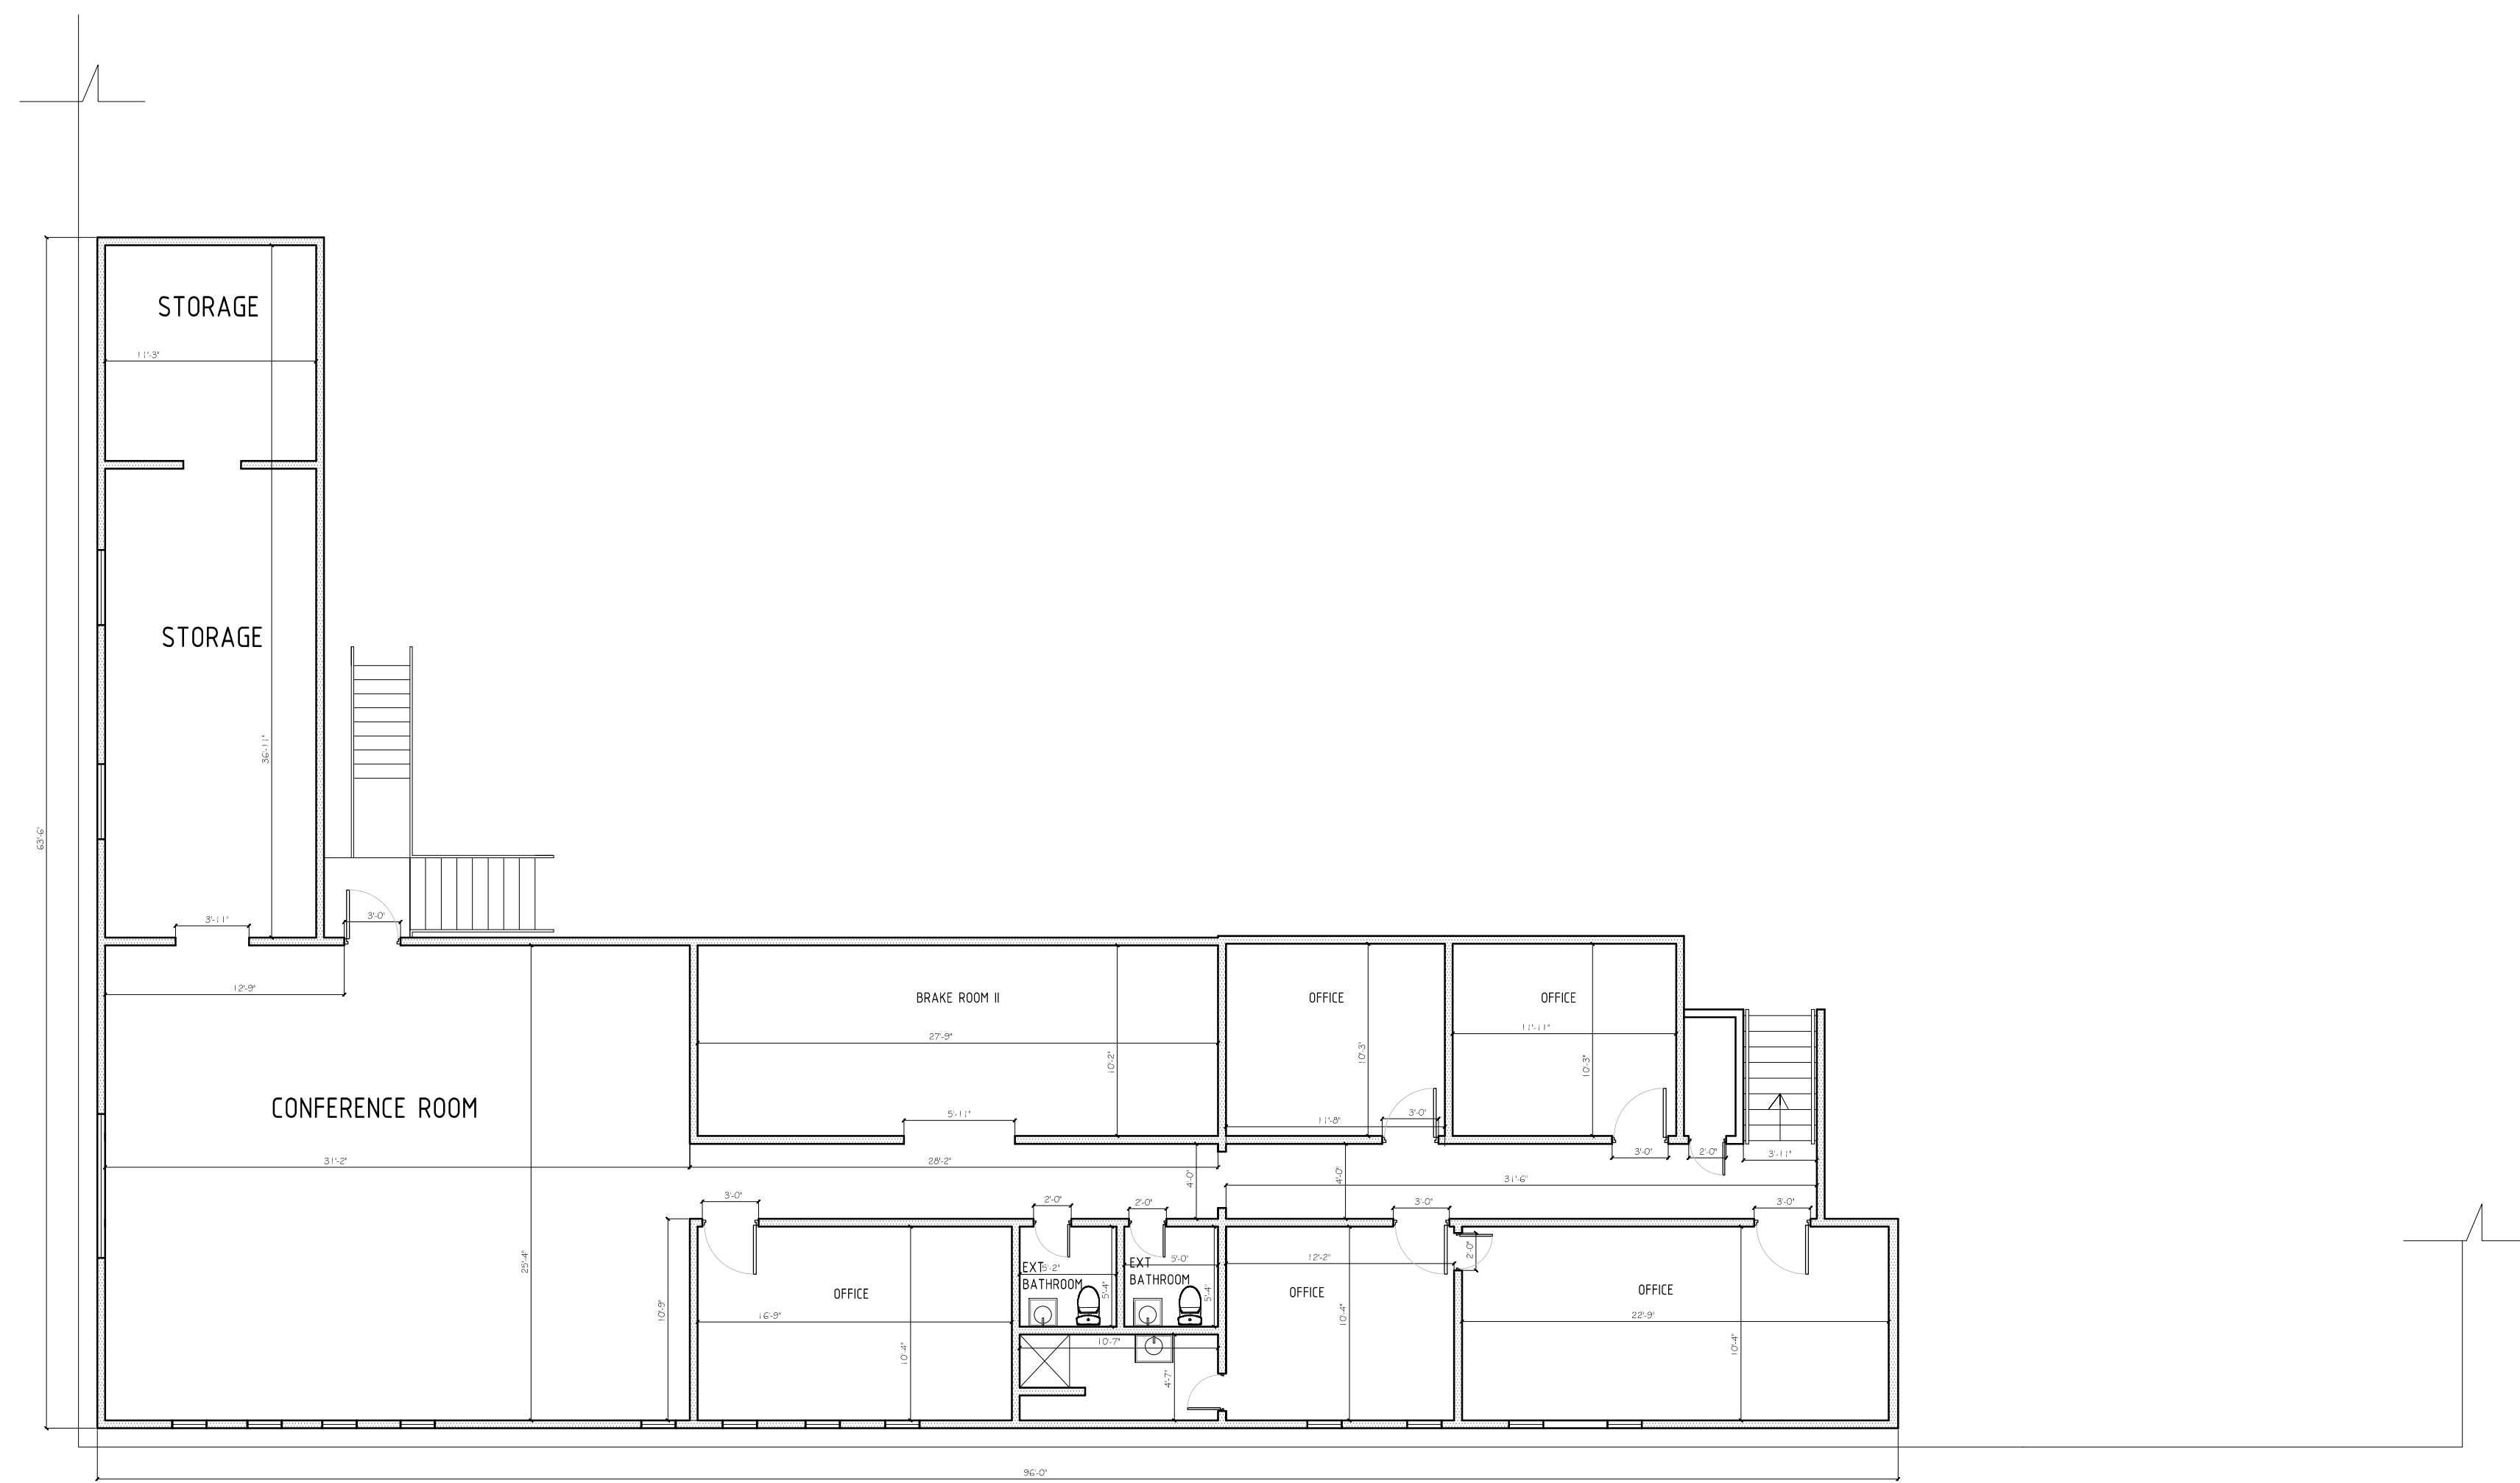

EXISTING SECOND FLOOR PLAN

SCALE: 1/4" = 1'


REVISIONS		
NO.	DATE	DESCRIPTION

EXISTING  
FLOOR PLAN  
1475 Palisado Ave,  
Windsor, CT

DRAWING TITLE:  
EXISTING SECOND  
FLOOR PLAN

SCALE: 1/4" = 1'

DRAWING NUMBER:  
A-2

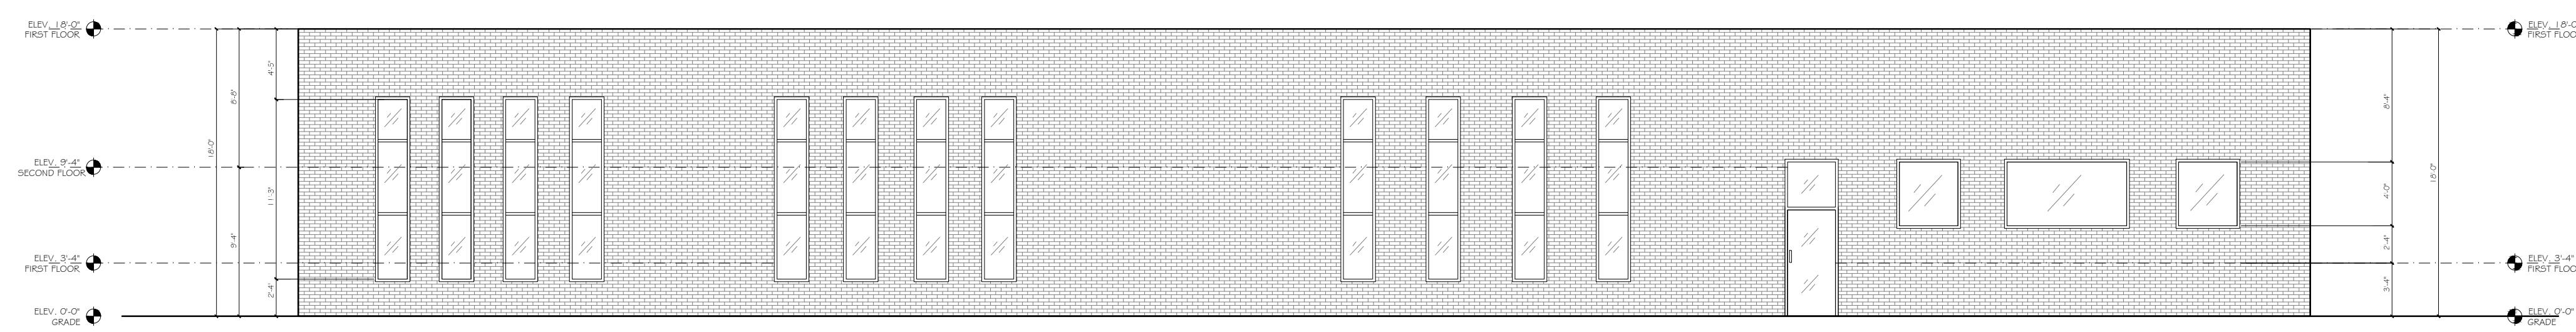

ELEVATION A

SCALE: 1/4" = 1'

\*\*\*NOT FOR TOWN SUBMISSION\*\*\*  
\*\*\* NOT FOR CONSTRUCTION\*\*\*  
\*\*\* CUSTOMER REVISION ONLY\*\*\*