



E BALTIMORE STREET

LEGEND

- LOBBY
- TENANT
- DINING & ENTERTAINMENT
- OFFICE
- MUSEUM
- PARKING
- BACK OF HOUSE

SCALE: 1"=50'

SECOND FLOOR PLAN

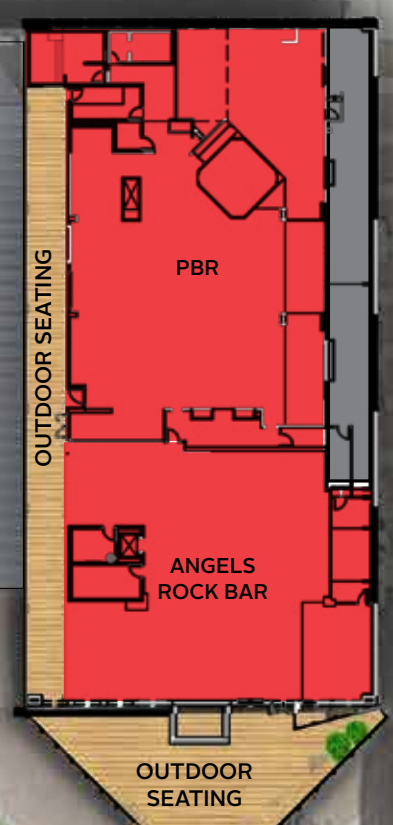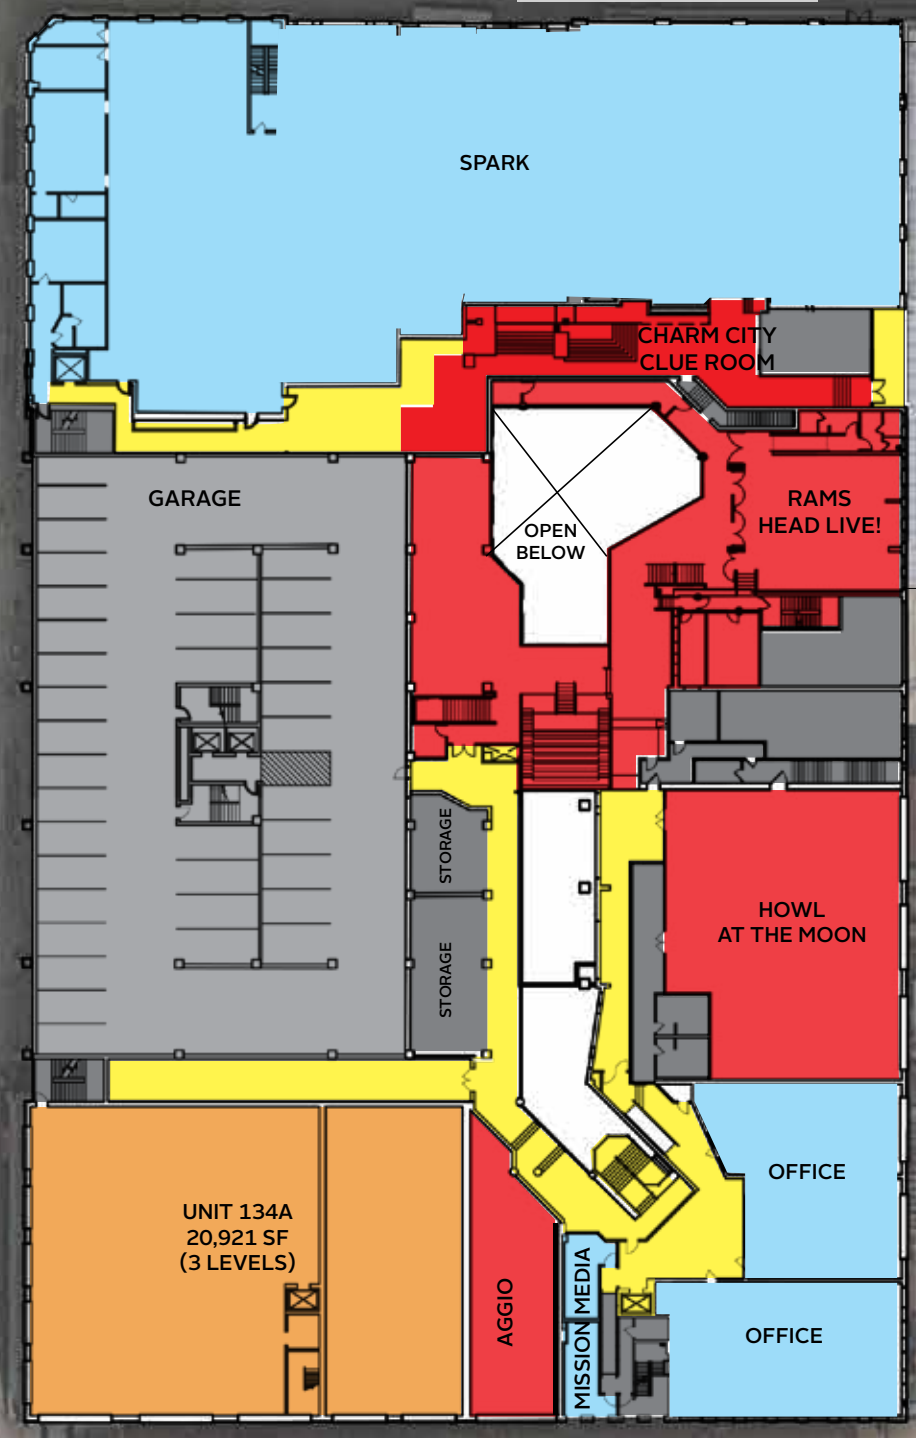

PRESIDENT STREET METRO STATION



E COAST GREENWAY

SOUTH FEDERICK AVENUE

WATER STREET

PARKING DECK

MARKET PLACE