
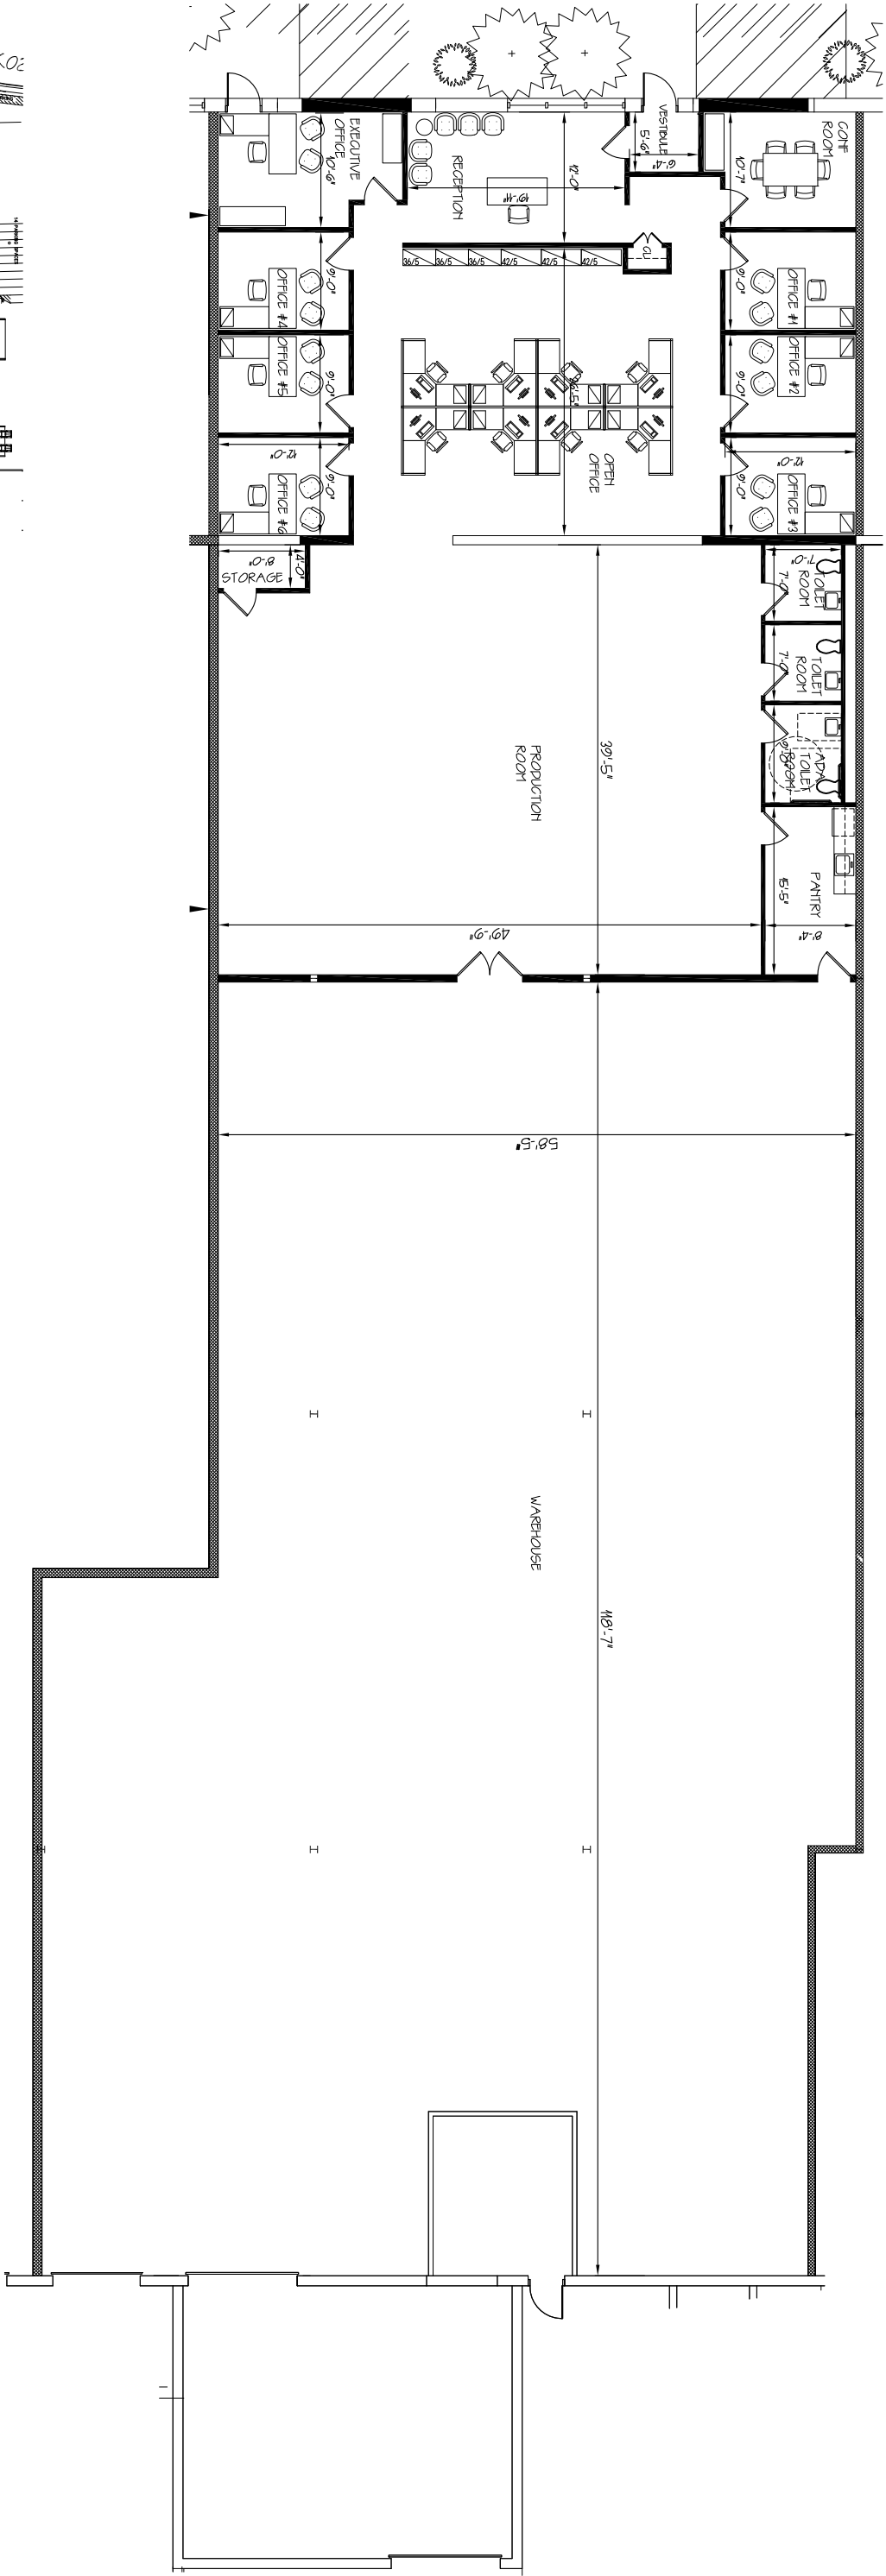
 


 

CONSTRUCTION LEGEND	
	EXISTING PARTITION TO REMAIN
	EXISTING PARTITION TO BE REMOVED
	1 LAYER 5/8" GYP. BO. EA. SDC ON 2 1/2" HTL. STUDS AT 6" O.C. PROVIDE WATER RESISTANT GYP. BO. @ FRANTIES
	2 LAYERS 5/8" GYP. BO. EA. SDC ON 1 1/2" HTL. STUDS AT 6" O.C. PROVIDE WATER RESISTANT GYP. BO. @ FRANTIES

NOTE: THIS PLAN IS FOR LAYOUT PURPOSES ONLY AND DOES NOT NECESSARILY REFLECT THE LANDLORD'S OR TENANT'S RESPONSIBILITIES. NOTE: ALL FURNITURE, EQUIPMENT, AND MILLWORK BY TENANT. xx NOTE: ALL DIMENSIONS ARE APPROXIMATE, AND SUBJECT TO FIELD CONDITIONS.

2

1ST FLOOR LOCATION PLAN

SCALE: NTS

1

PARTIAL 1ST FLOOR PLAN

SCALE: NTS

architect, pc
David Shteierman, R.A.

• Tel: 212.968.7127 www.djapc.com •
32 Broadway, Suite 114 • New York, NY 10004

VISUAL ID SOURCE

600 WEST JOHN STREET
HICKSVILLE, N.Y.

SCALE=N.T.S.
11.14.2017
SK-1

