

3000 NORTHFIELD PLACE | SUITE 300

Roswell | Georgia


6,019 SF of Warehouse Space



Located on Northfield Way just off Old Roswell Road, and minutes from GA 400 and Mansell Road.

Space Features:

- 6,019 SF Total
- 3,627 SF of Office/ Showroom
- Rear Drive-ins (1)
- 20'9" Clear Ceiling Height
- Fully Sprinklered Building
- 200 Amp 208 Volt 3 Phase Electrical Service
- Parking: 1 Space per 750 SF Rentable
- Located in Roswell's "Opportunity Zone"
- Newly renovated office space. Move in Ready.

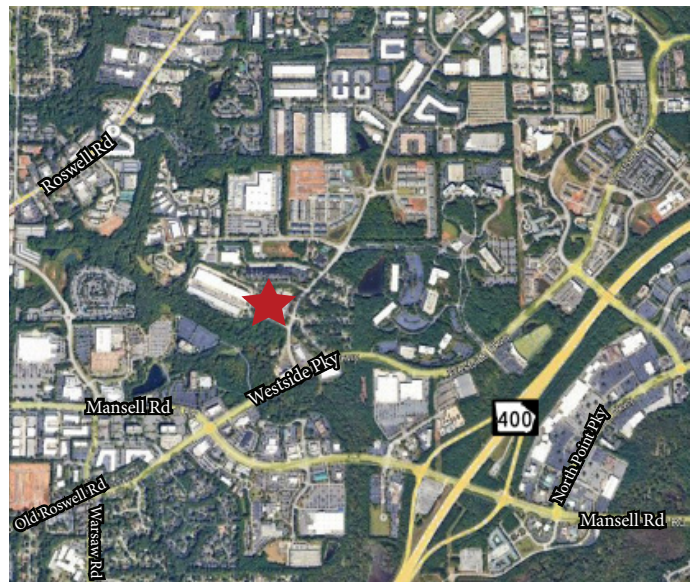

Joseph Rogers
Partner
jrogers@whnre.com
404.550.0817



Jamie Hargather
Partner
jhargather@whnre.com
404.944.4456

Will Geraghty
Associate
wgeraghty@whnre.com
404.831.2937



3000 NORTHFIELD PLACE | SUITE 300

Floor Plan

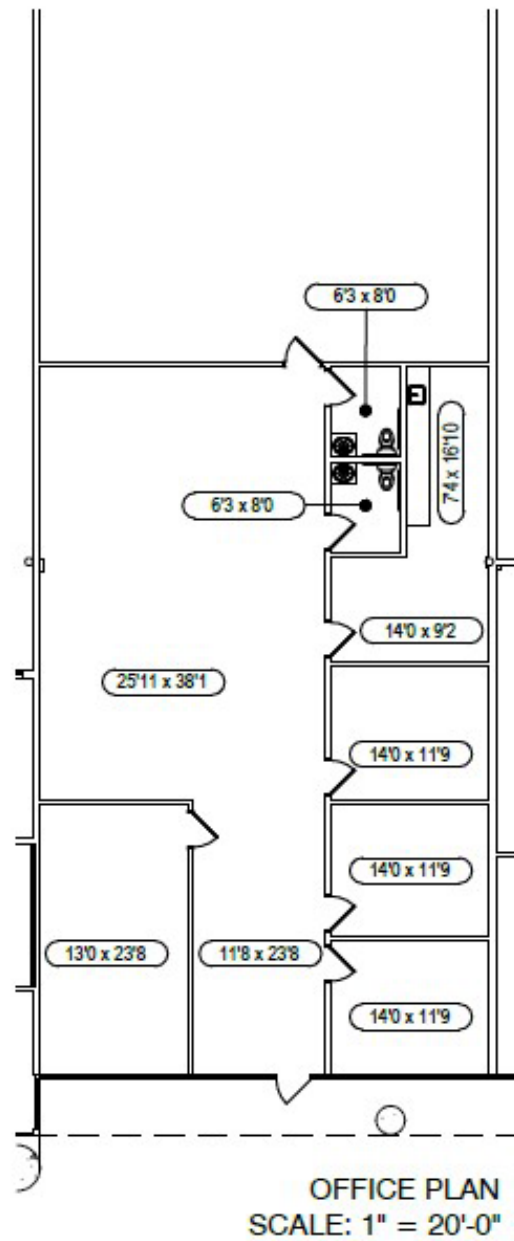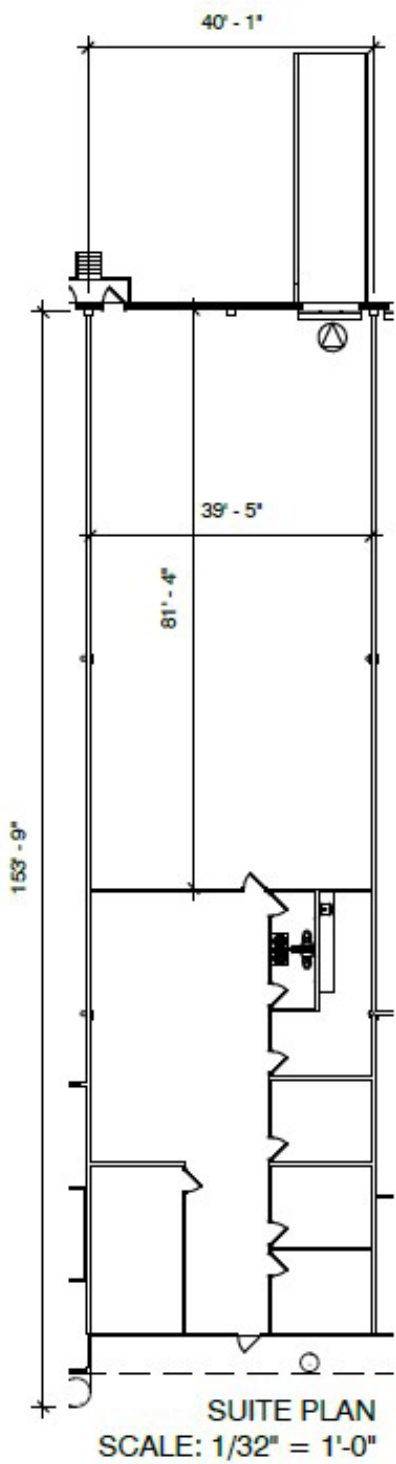

Suite Plan
SCALE: As indicated

