
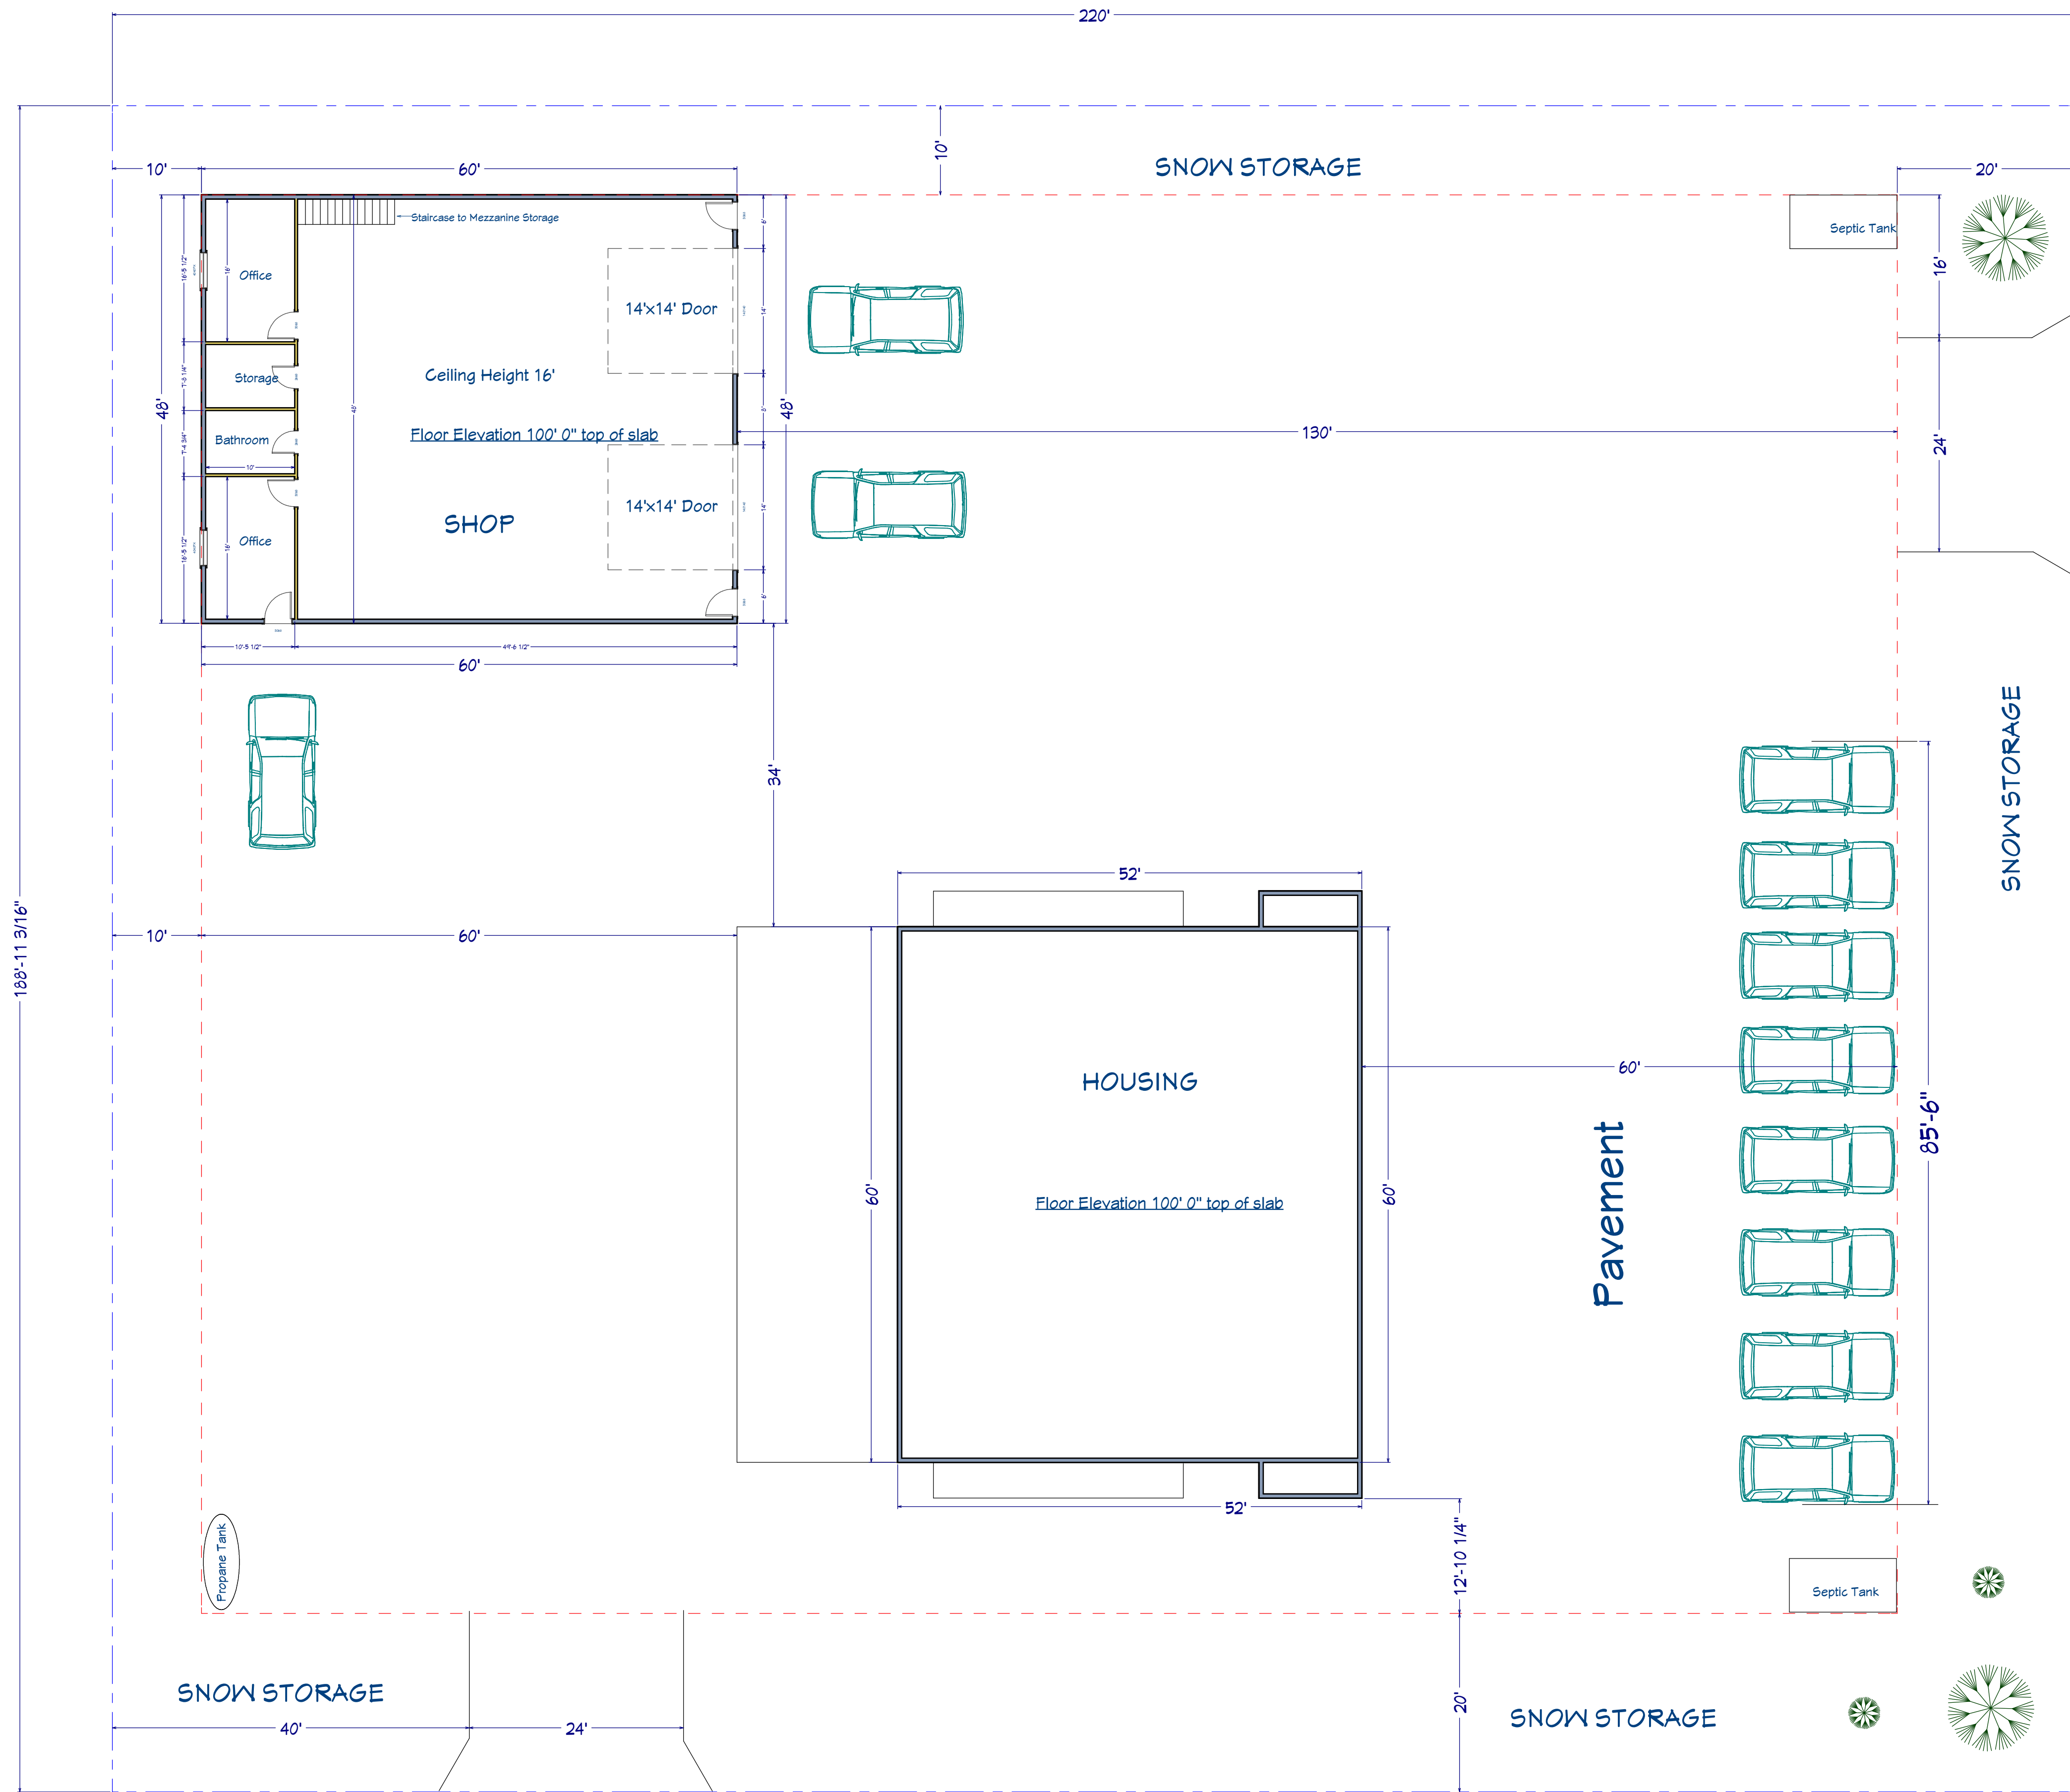


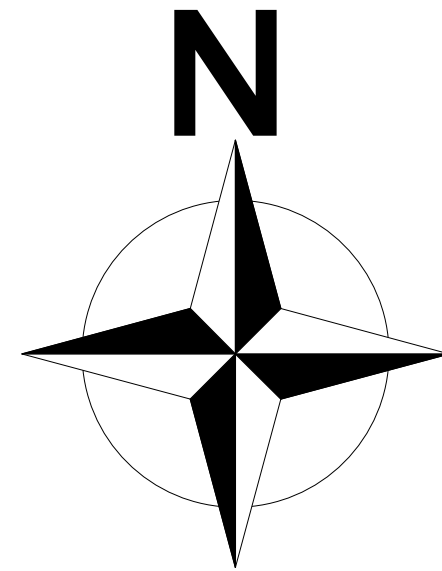

RUNNING IRON ROAD

COLD IRON ROAD

SITE PLAN

REVISION TABLE	
NUMBER	DATE

Nick & Darcy Pipinich

DRAWINGS PROVIDED BY: MFD

DATE:


7/28/19

SCALE:

3/32" = 1'0"

SHEET:

SITE

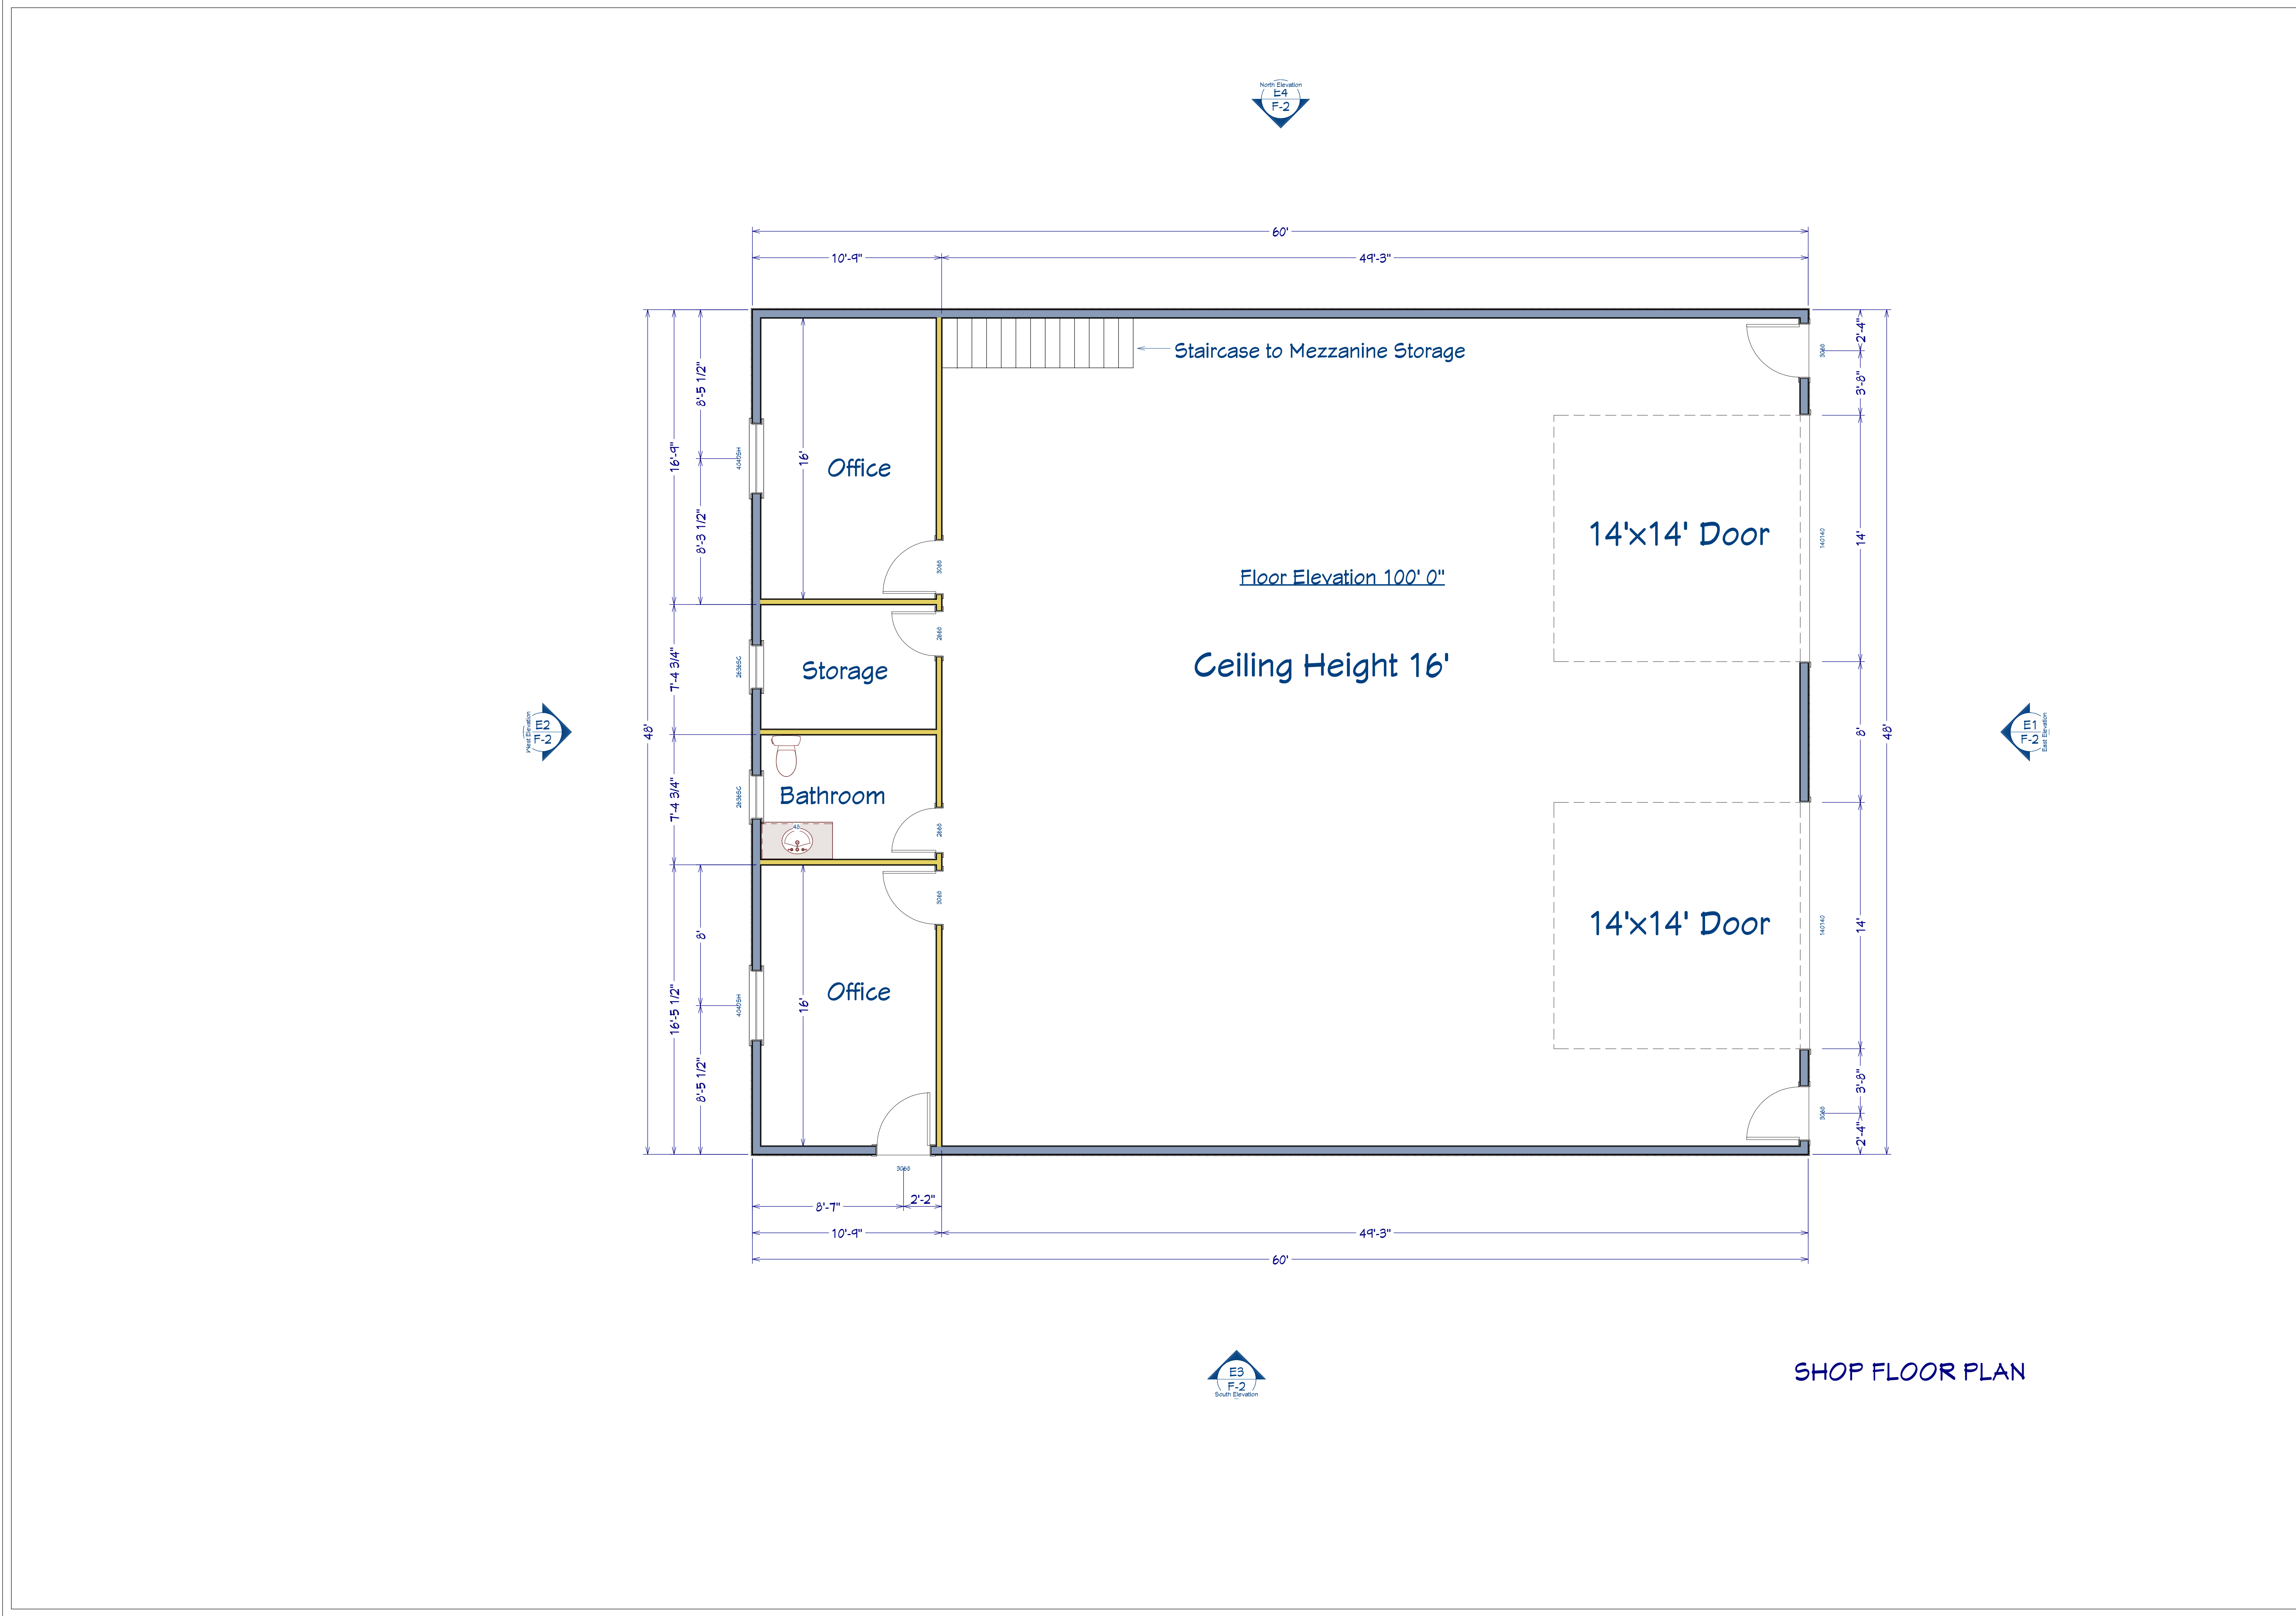

--	--

REVISION TABLE	
NUMBER	DATE

--	--

Nick & Darcy Pipinich

DRAWINGS PROVIDED BY: MFD

DATE:


7/28/19

SCALE:

1/4" = 1'0"

SHEET:


SHOP.1

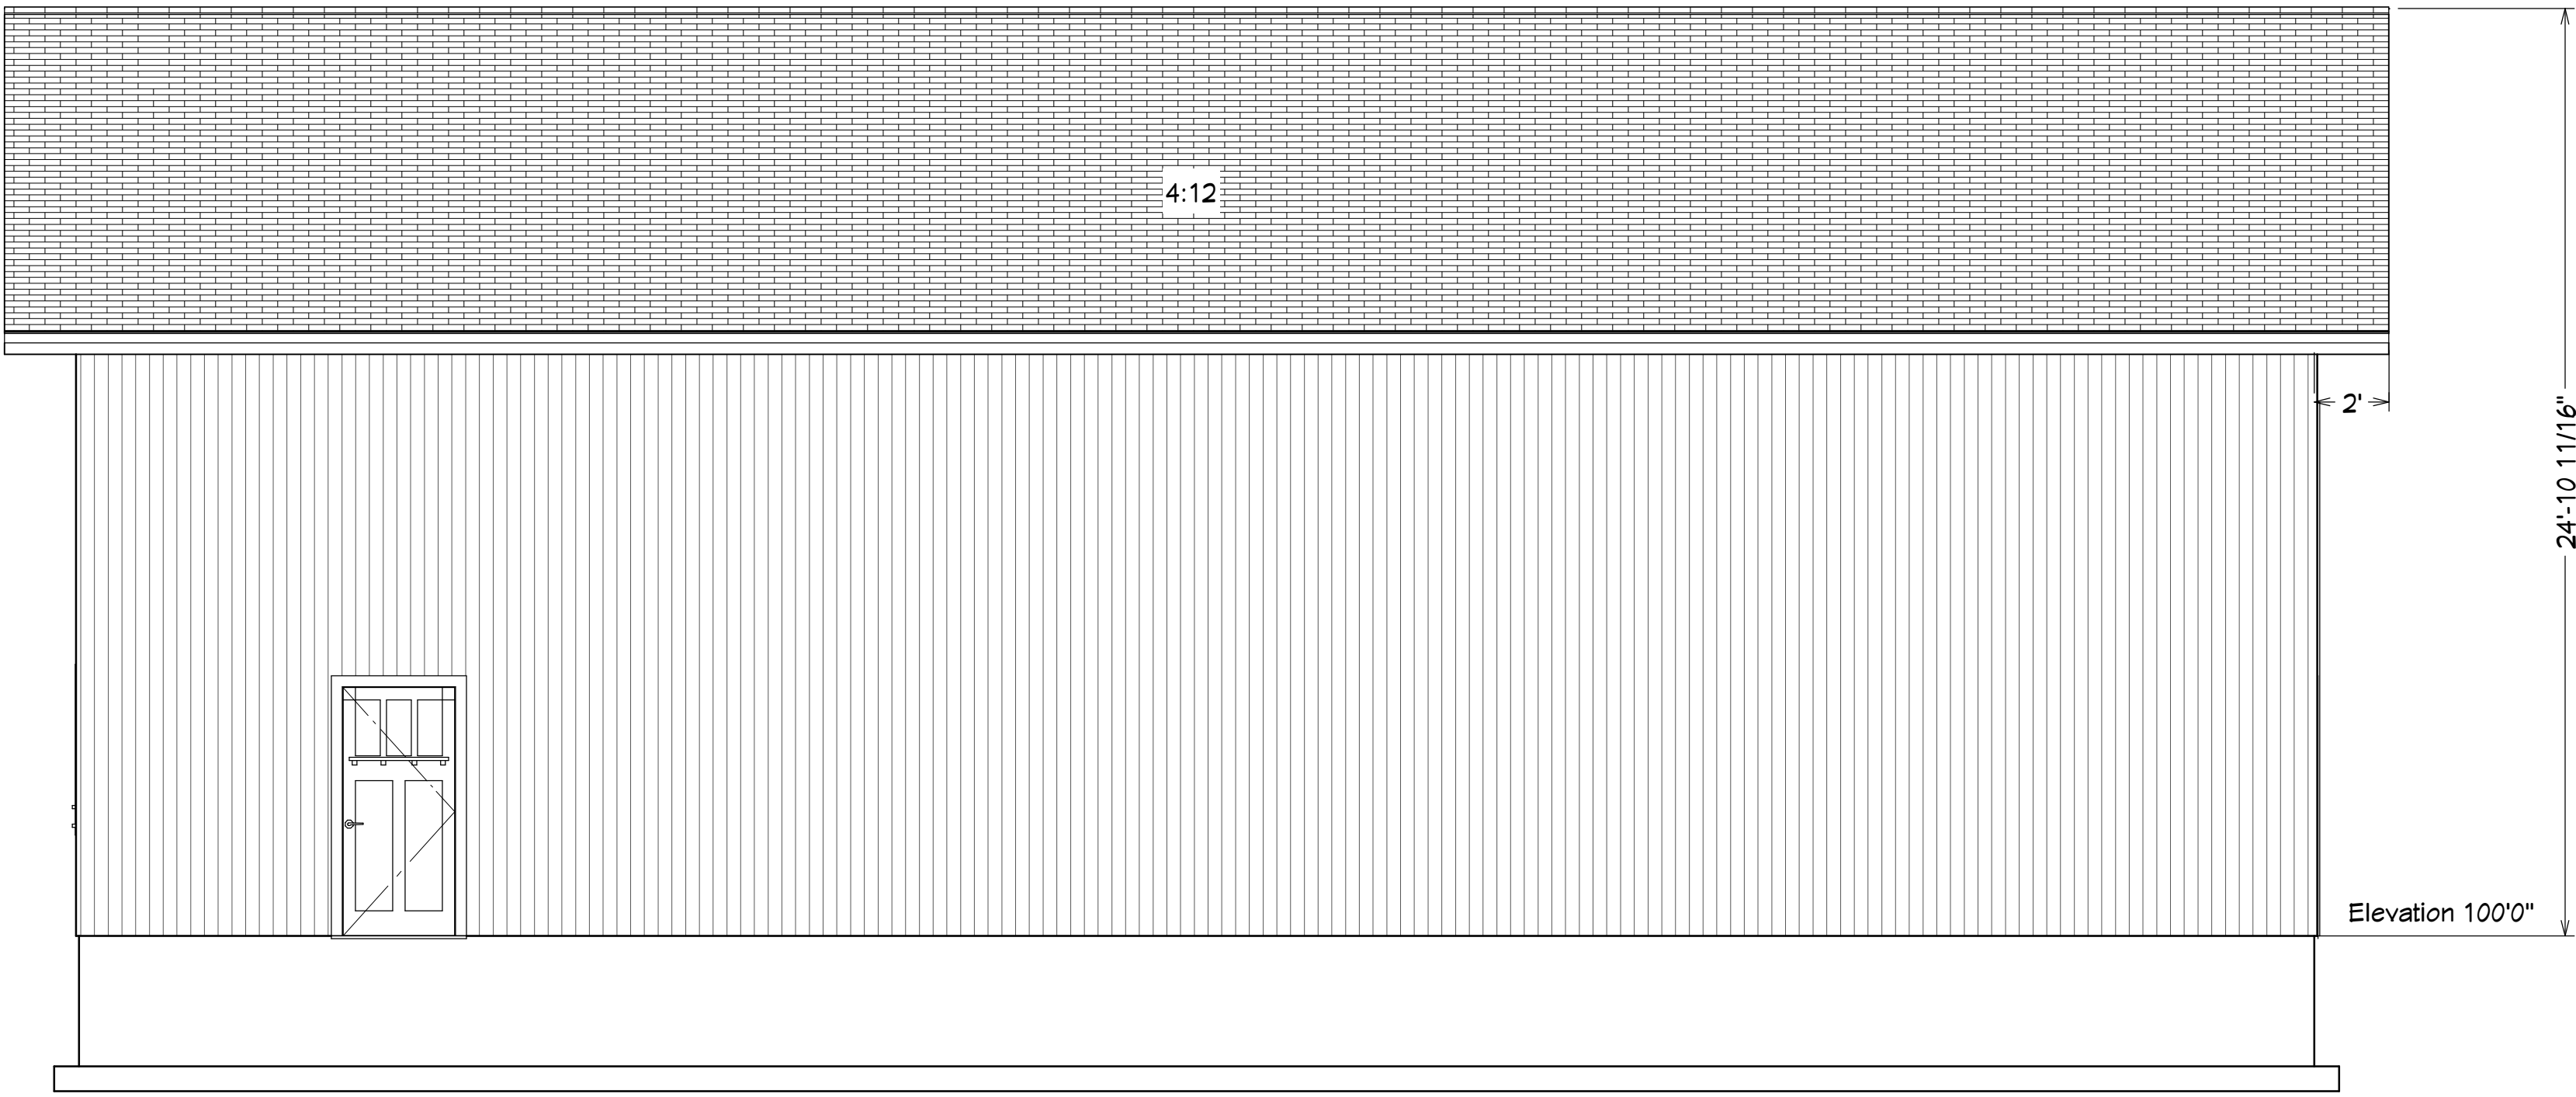


South Elevation



West Elevation

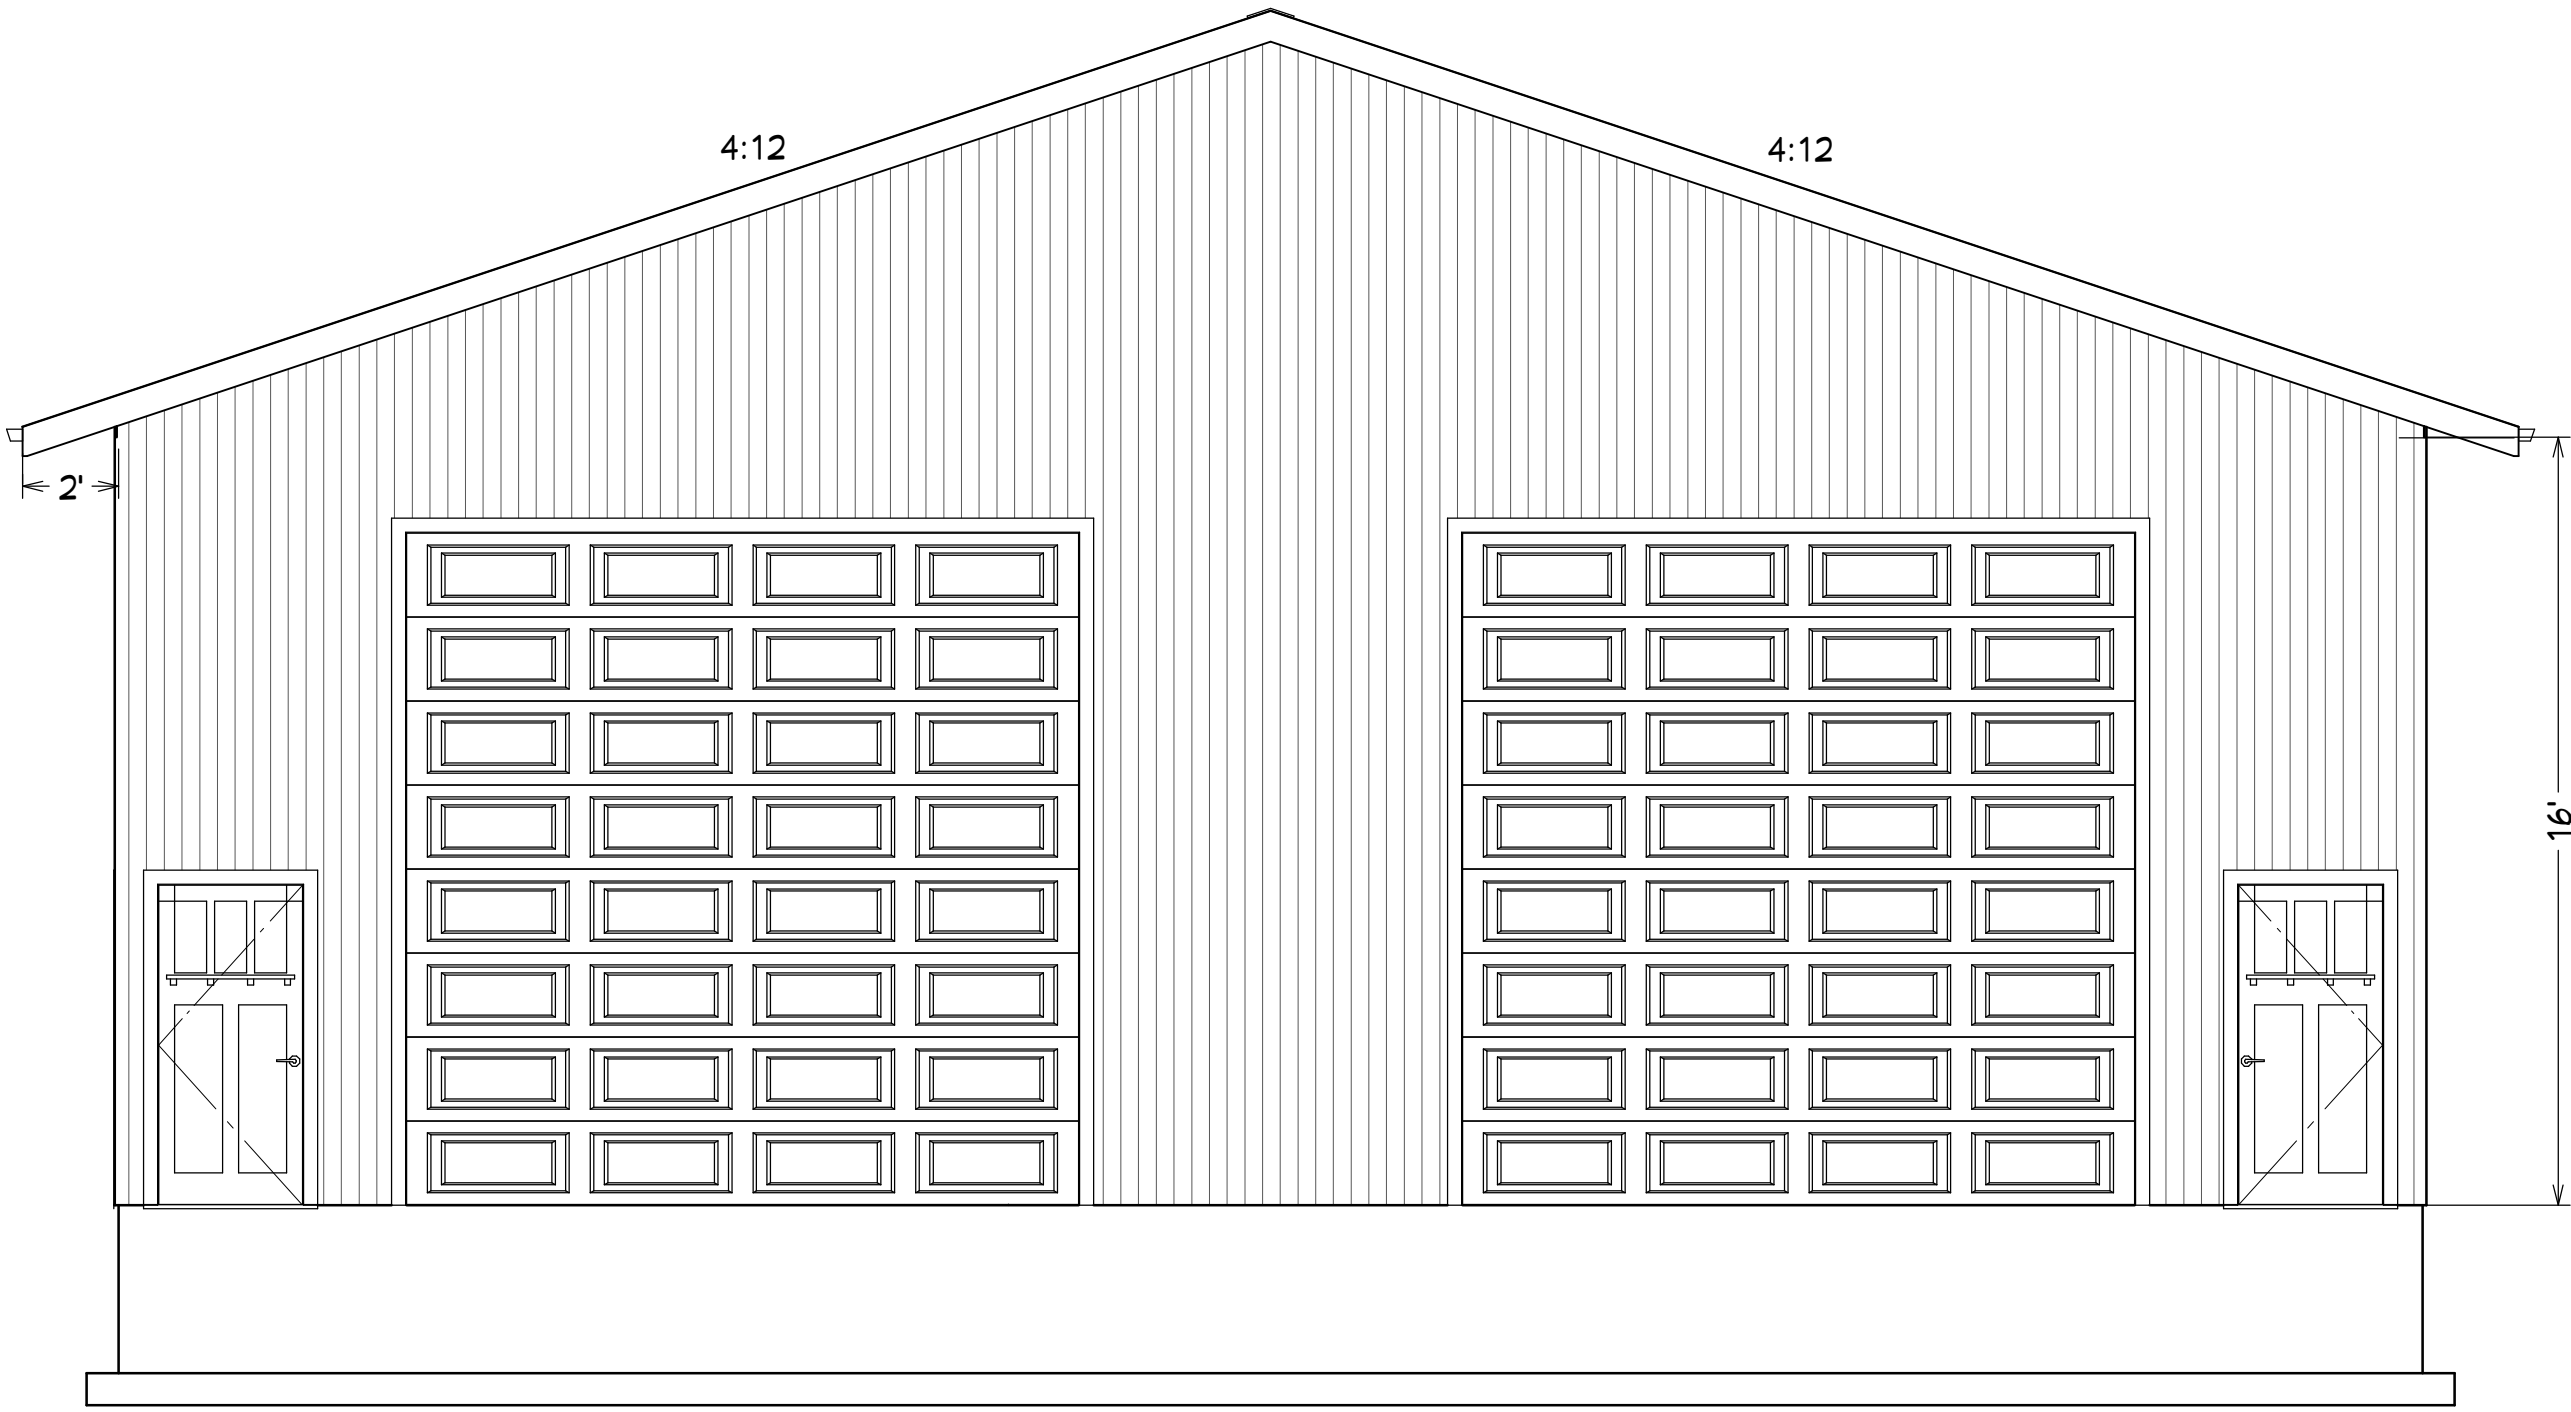

East Elevation

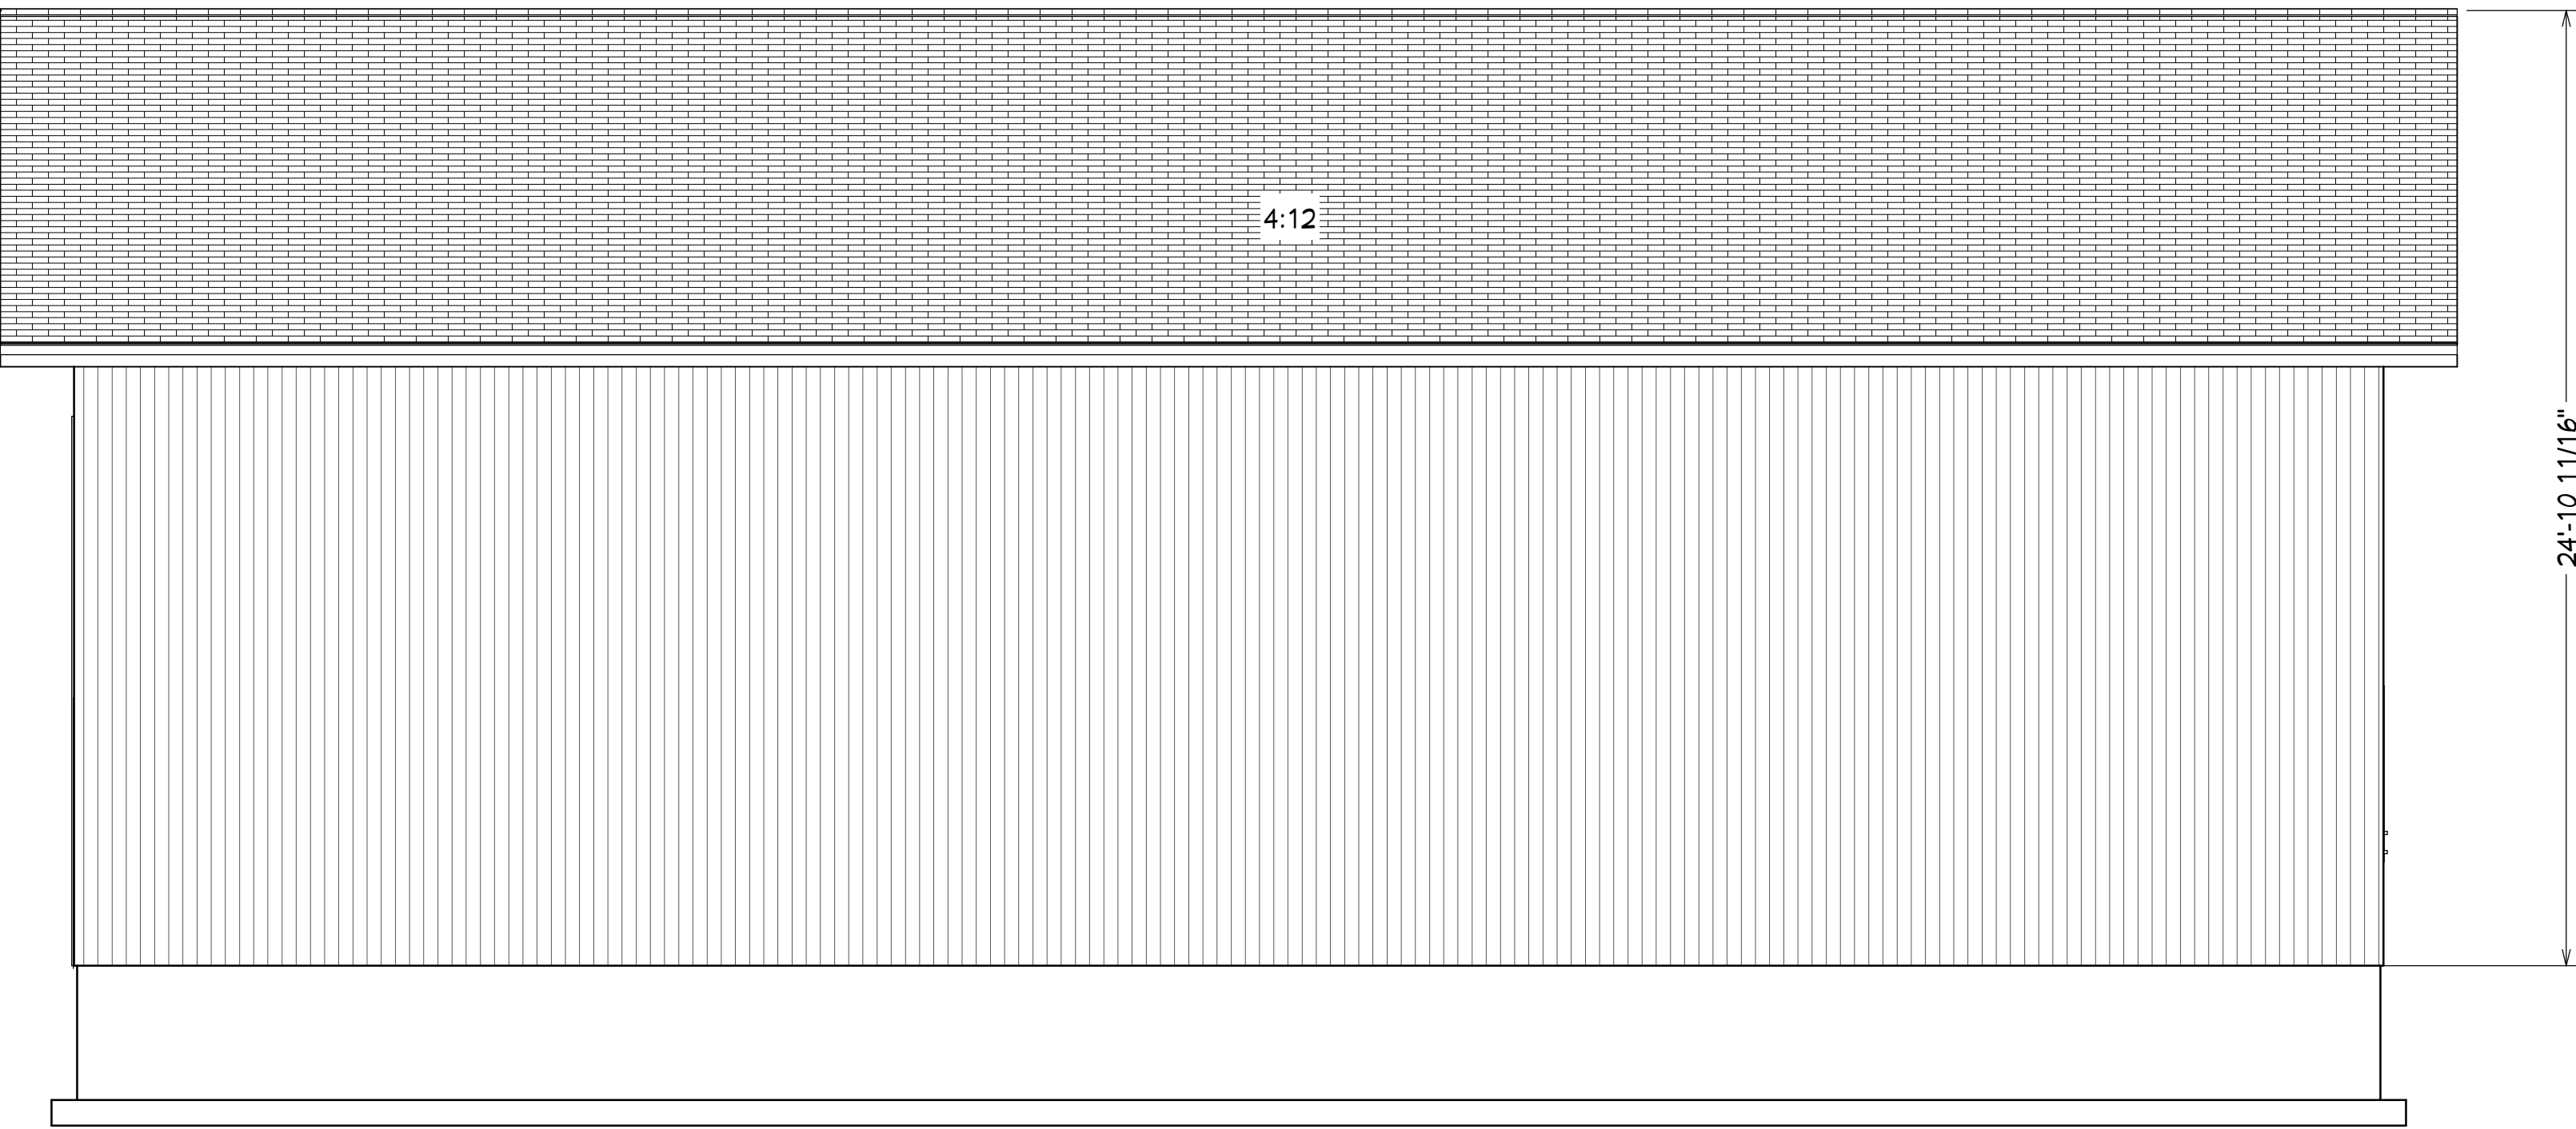

North Elevation

REVISION TABLE		REVISION	DATE	DESCRIPTION
1				
2				
3				
4				
5				
6				
7				
8				
9				
10				

Nick & Darcy Pipinich

DRAWINGS PROVIDED BY: MFD

DATE:

7/28/19

SCALE:

1/4" = 1'0"

SHEET:

SHOP.2