


EXISTING FLOOR PLAN

SCALE: 1/8" = 1'-0"

GROSS LEASABLE AREA = 675 SQ. FT.

SUITE 105

SOUTH MAPLE AVE

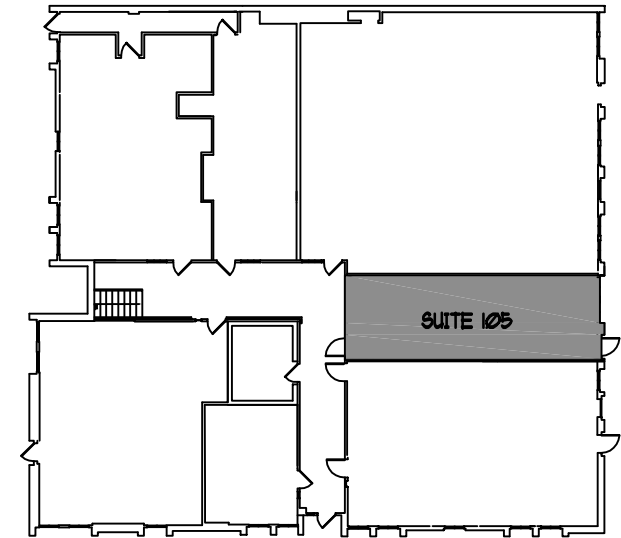

1ST FLOOR KEY PLAN

SCALE: N.T.S.

FRANK E. HALL ARCHITECTS 27 Chestnut Street Ridgewood, New Jersey 07450 201-444-5070 FAX: 444-5091			
PROJECT ADDRESS:		385 SOUTH MAPLE AVE GLEN ROCK, NJ	
OWNER:		CONDOR REALTY, LLC	
FRANK E. HALL NJ # AI 11928	TITLE:	EXISTING FLOOR PLAN	JOB NO. C2-III
	PROJECT:	SUITE 105	
	DRAWN BY:	JG/FH	CHECKED BY: FH
	SCALE:	AS NOTED	
			EX-3