




4 LEFT ELEVATION
Scale: 3/16" = 1'-0"

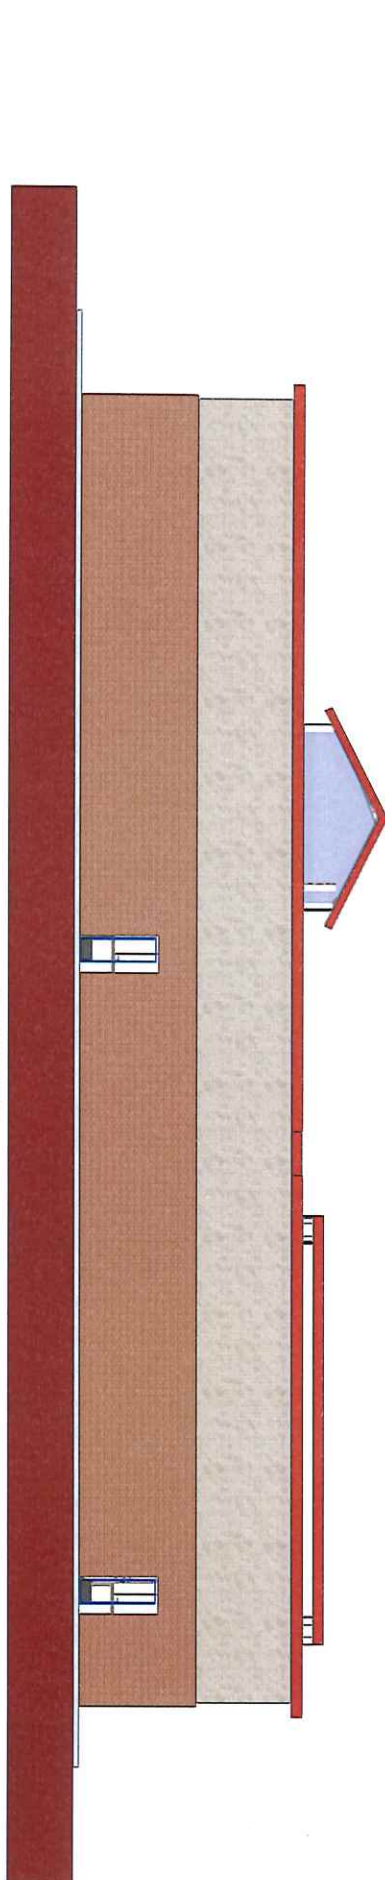

3 RIGHT ELEVATION
Scale: 3/16" = 1'-0"

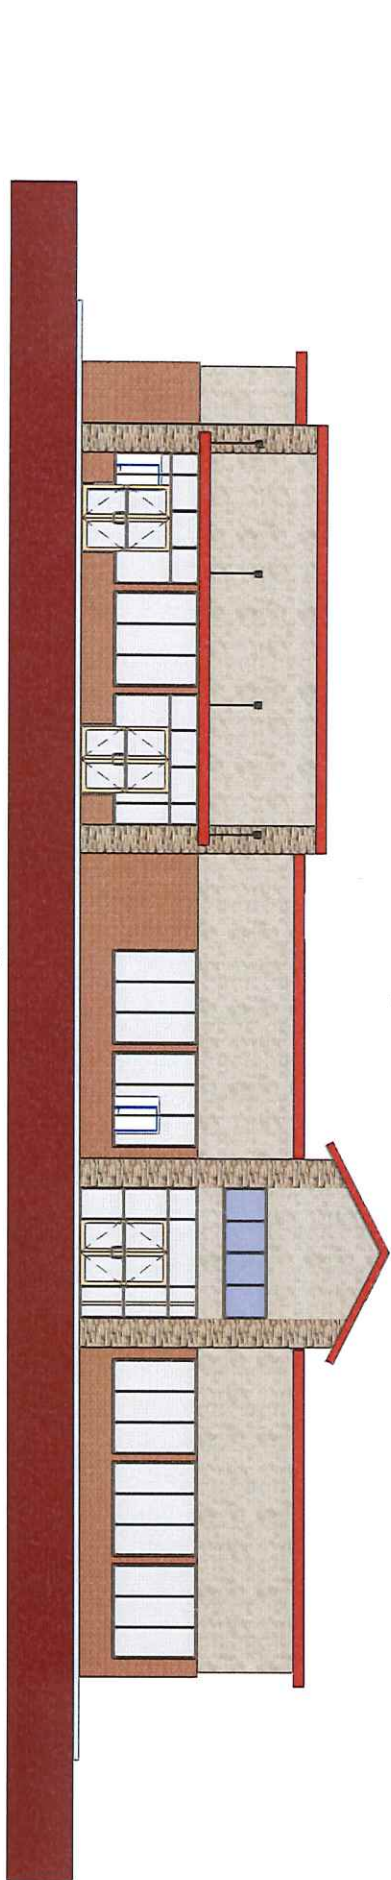

2 REAR ELEVATION
Scale: 3/16" = 1'-0"

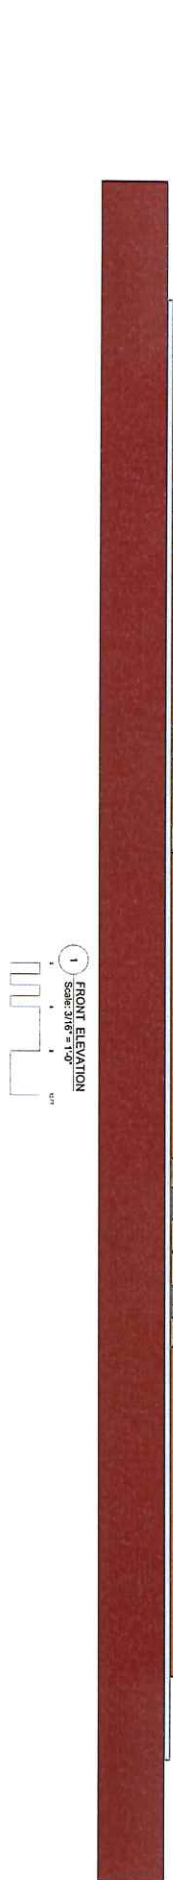

1 FRONT ELEVATION
Scale: 3/16" = 1'-0"



EDWARD L. WATKINS
1811 Liberty Lane
Boca Raton, FL 33433
407-993-2020
edward@edwardl.com
21 Blue Crab
No. 1st Street
21 Blue Crab Pk
Boca Raton, FL 33433

LIMITED SERVICES
The Architect and Engineers have
NOT been commissioned to perform

EXTERIOR ELEVATIONS
Convenience Store
W. 1st Street

Project No. 21113
Date 11/11/13
Scale 3/16" = 1'-0"

EXT. ELEVATION

P.R.I.C.

Preliminary

Bldg. 21113.13