


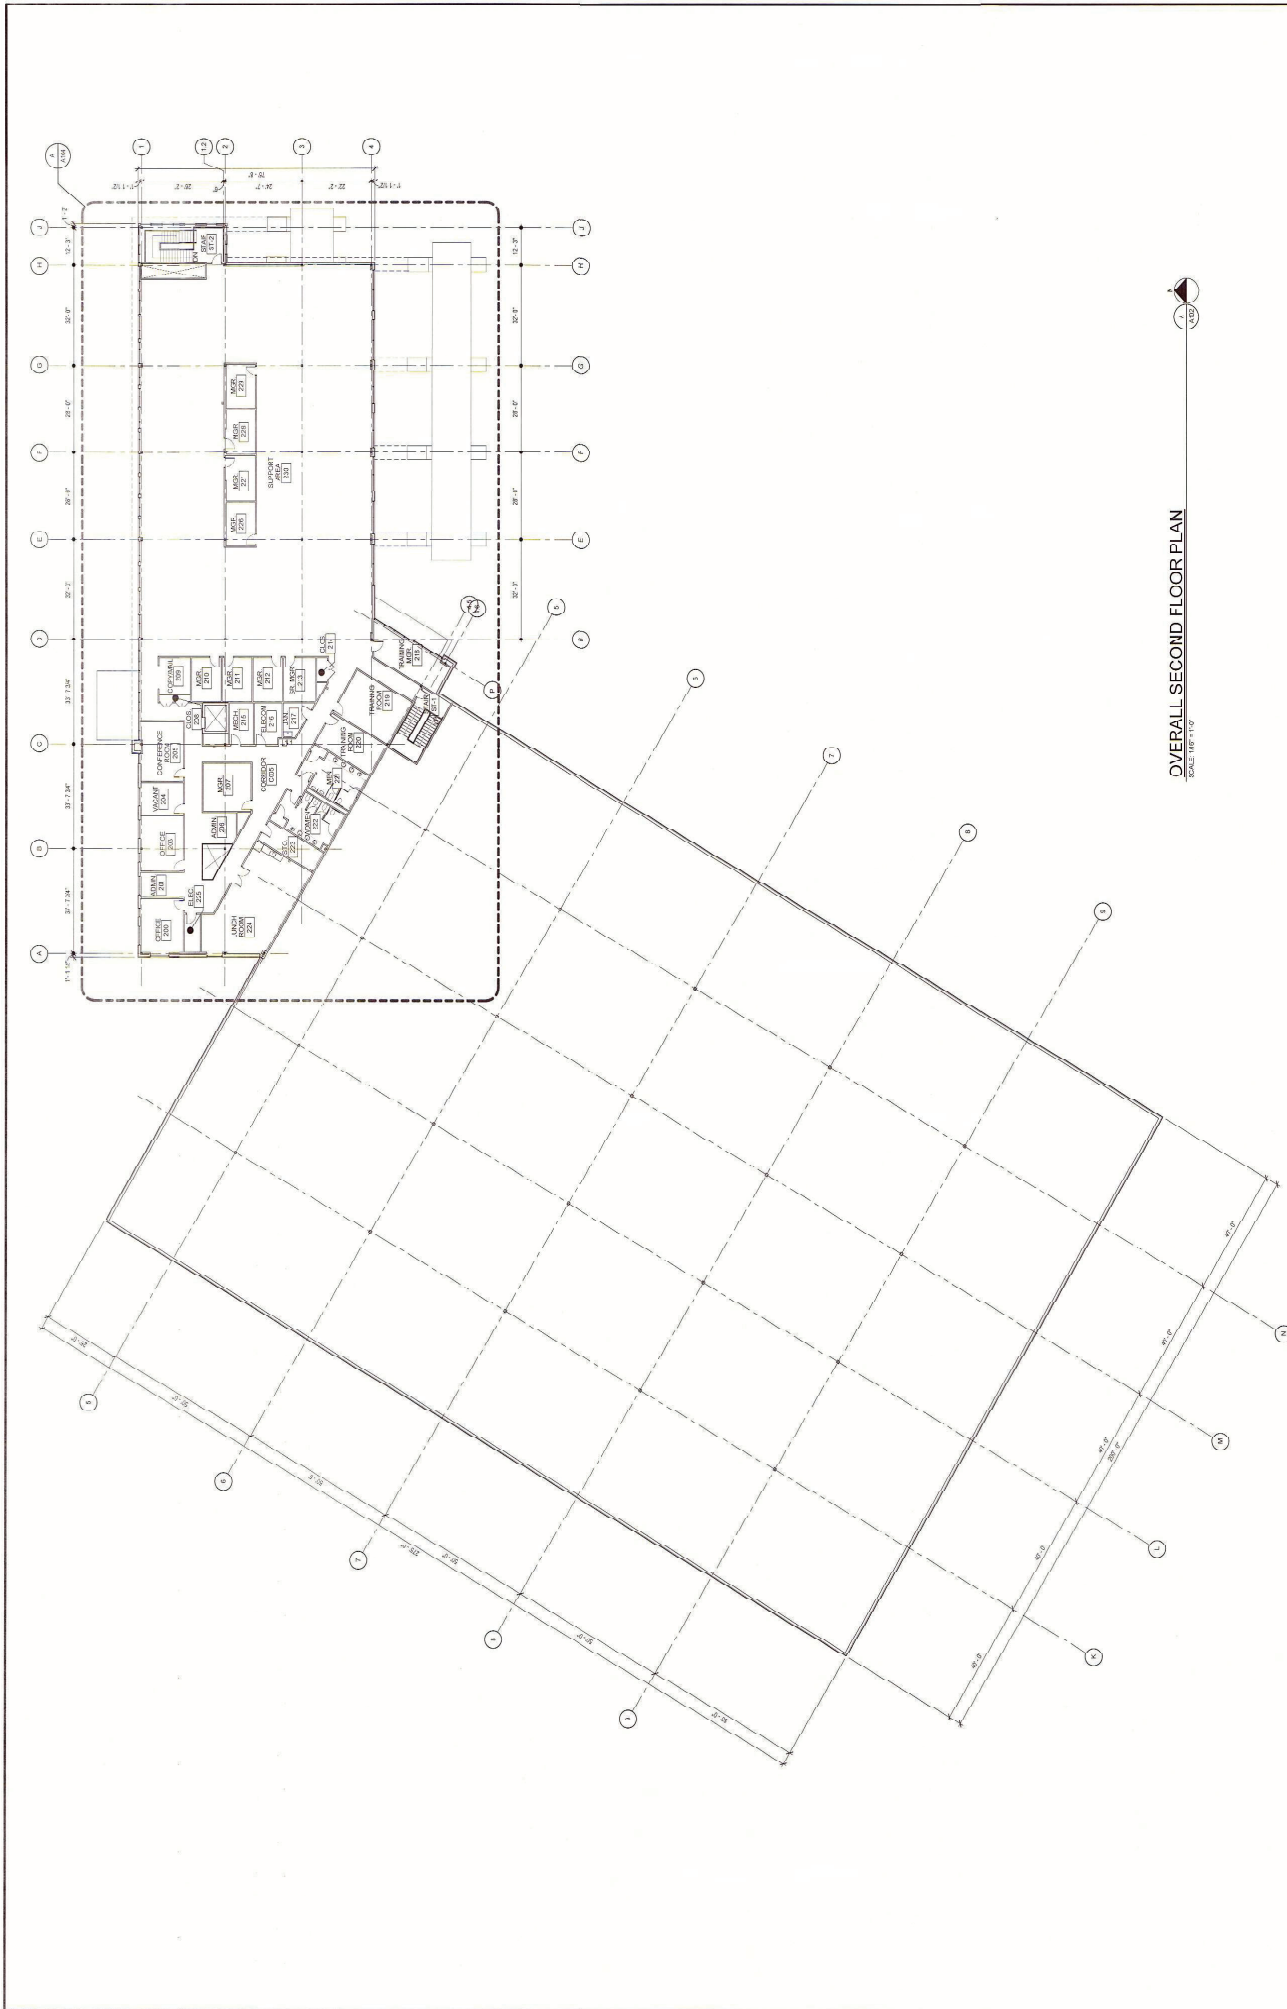

OVERALL SECOND FLOOR PLAN
SCALE: 1/8" = 1'-0"

RECEIVED
JUL 11 2013

A102

DATE	2/20/2013
BY	BLJ
CHECKED	ASB
DATE	07/12/13
BY	SAL
CHECKED	

OVERALL SECOND FLOOR PLAN

555 RIVERWALK PARKWAY
555 RIVERWALK PARKWAY
TONAWANDA, NY 14150



KIDNEY
ARCHITECTS
200 Johnson Avenue
Burlington, New York 14221
ARCHITECTS LICENSE NO. 10384
06/01/2013



NOTES:
1. ALL DIMENSIONS ARE TO FACE UNLESS NOTED OTHERWISE.
2. ALL FINISHES ARE TO BE DETERMINED BY THE ARCHITECT.
3. ALL MATERIALS AND METHODS OF CONSTRUCTION SHALL BE IN ACCORDANCE WITH THE LATEST EDITIONS OF THE BUILDING CODES AND STANDARDS.
4. ALL WORK SHALL BE IN ACCORDANCE WITH THE LATEST EDITIONS OF THE BUILDING CODES AND STANDARDS.