


587 CC units
29 NCC Attached units

877 Total Units
SPRINGFIELD SELF-STORAGE
815 N 11th ST, SPRINGFIELD, IL

261 NCC Drive-up units

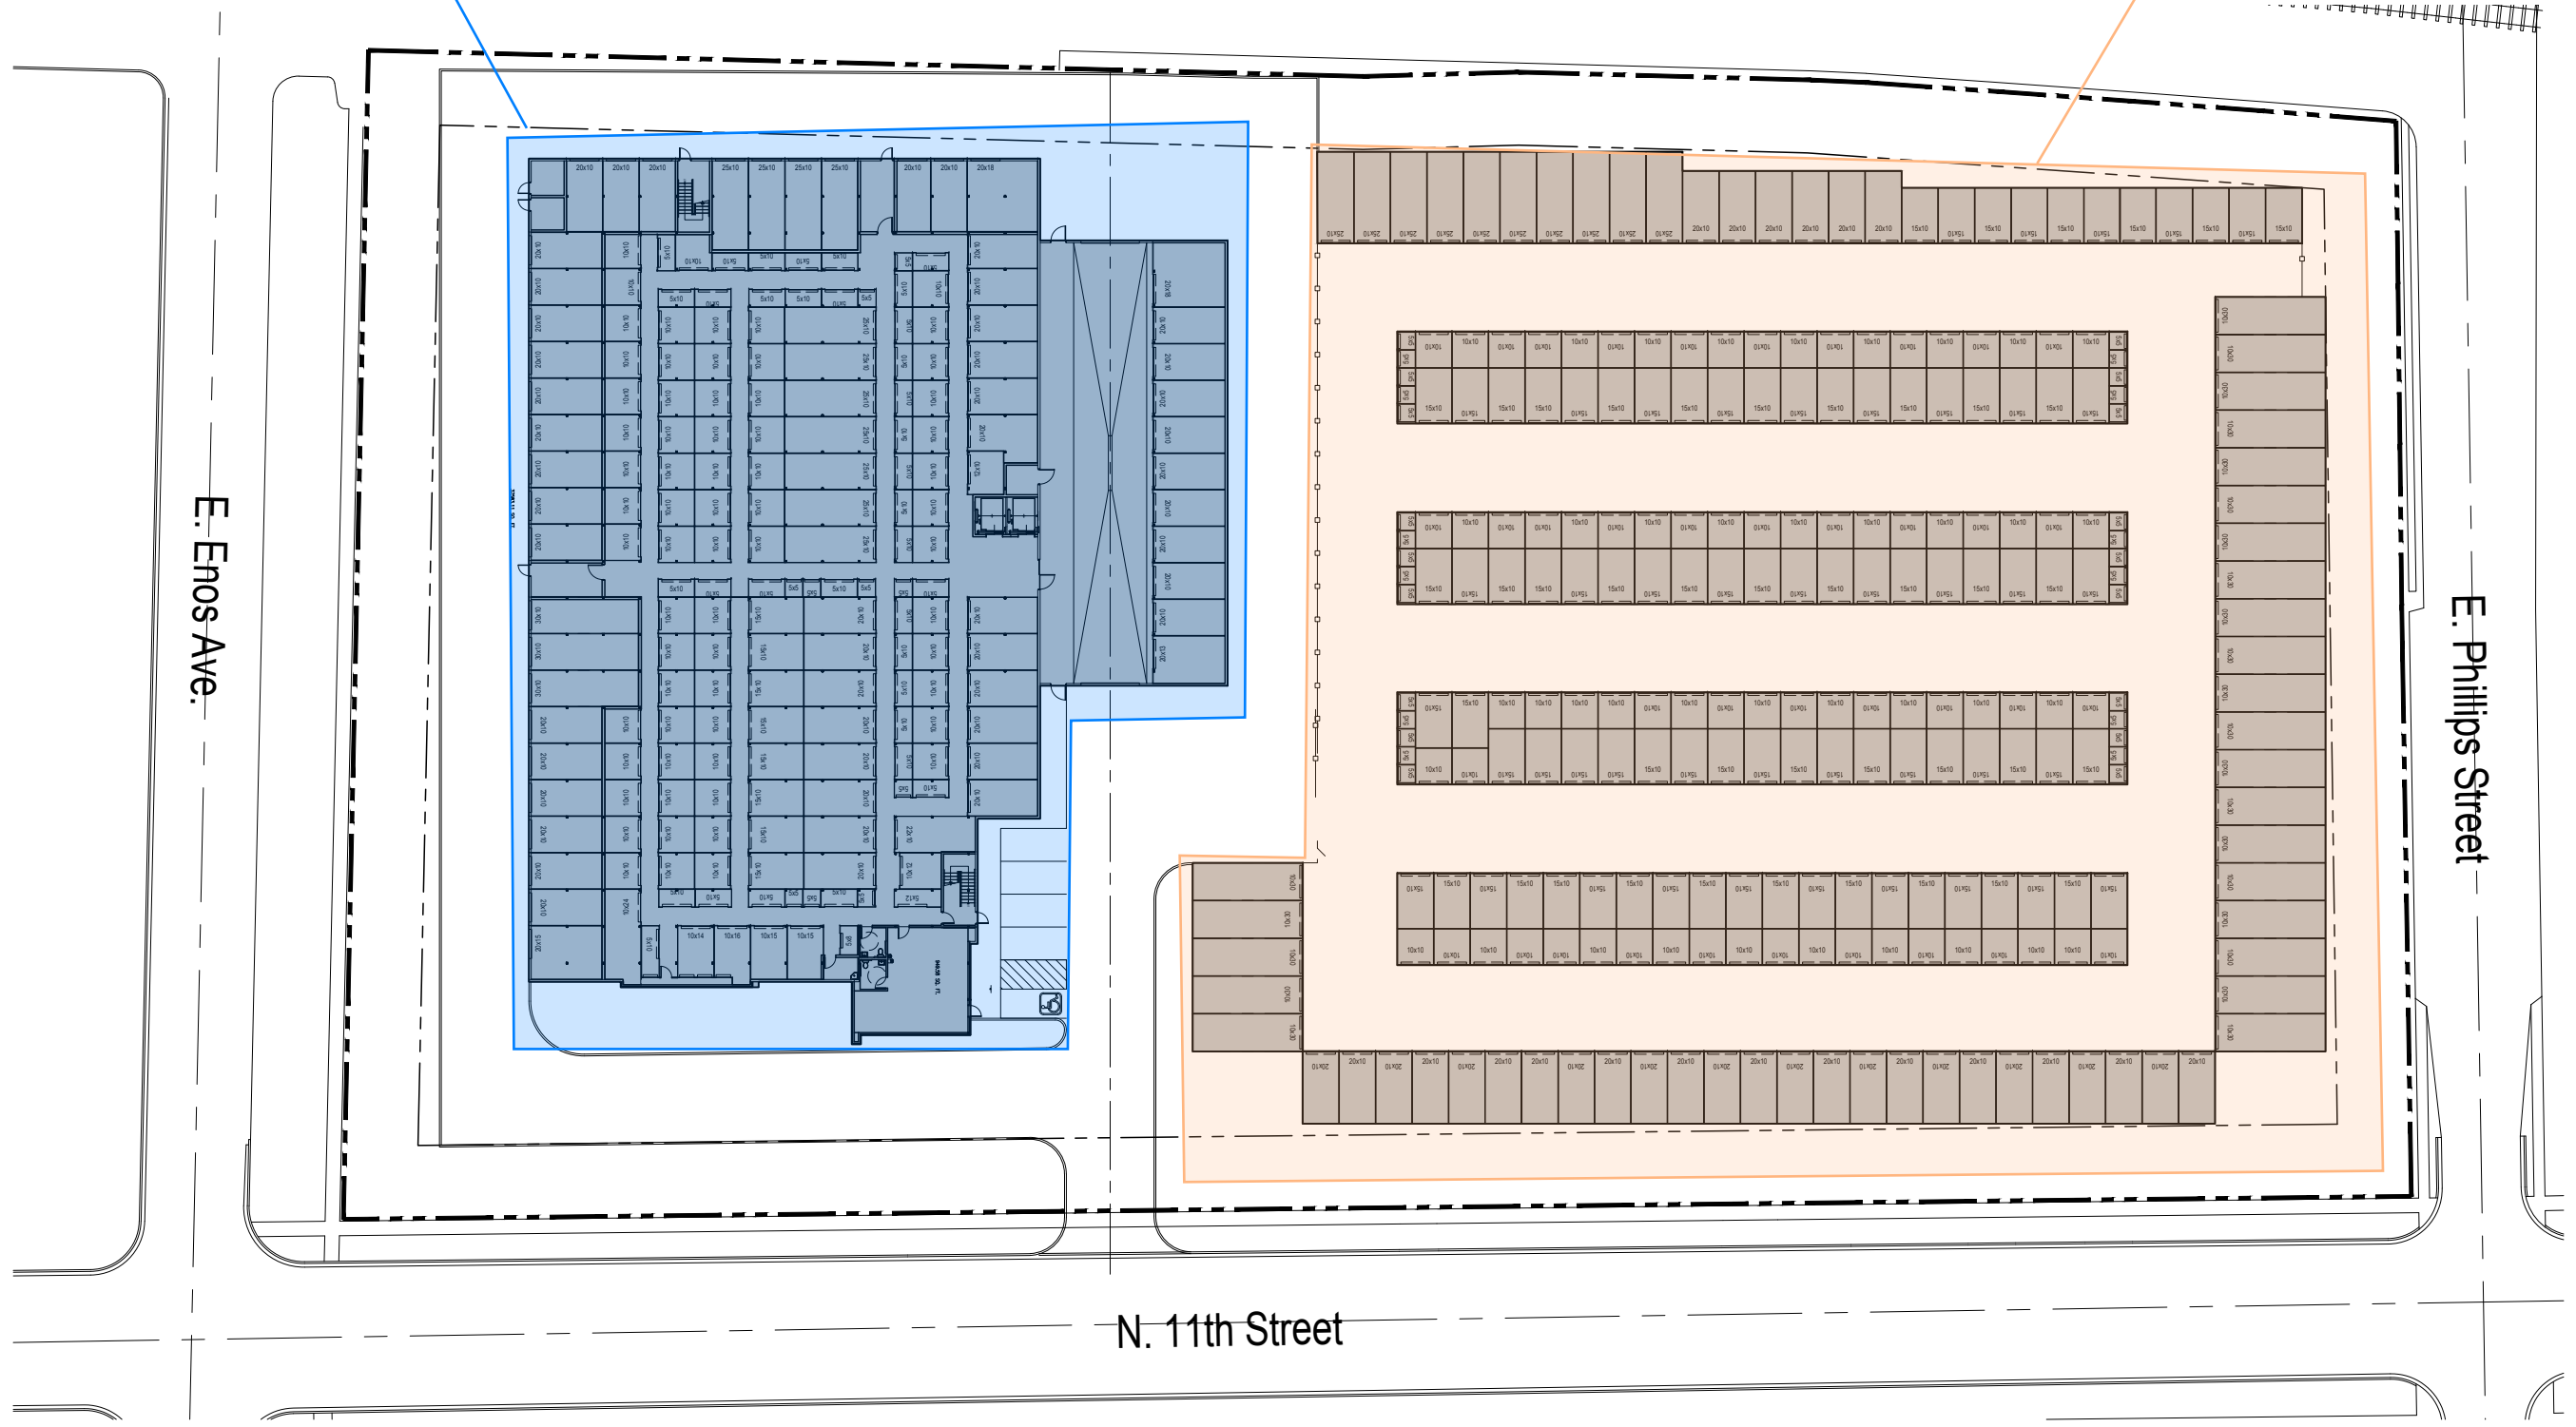


PRELIMINARY SCHEMATIC DESIGN.
COPYRIGHT 2022 GLEASON ARCHITECTS, P.C.
DATE: 4/5/2023
JOB NUMBER: 22-049



GLEASON ARCHITECTS, P.C.

769 Heartland Drive, Unit A Sugar Grove, Illinois
Phone: 630-466-8740 Fax: 630-466-8760

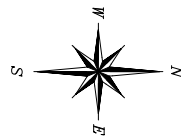

OVERALL SITE PLAN


SCALE: 1"=100'

/Volumes/SERVER-HOME/J-drive/Dwgs/Projects/Commercial/22-049 Springfield Self-Storage/Site/01-sxarn.dwg

166 CC units (1st Fl)
29 NCC Attached units
(Shaded Red)

SPRINGFIELD SELF-STORAGE

815 N 11th ST, SPRINGFIELD, IL

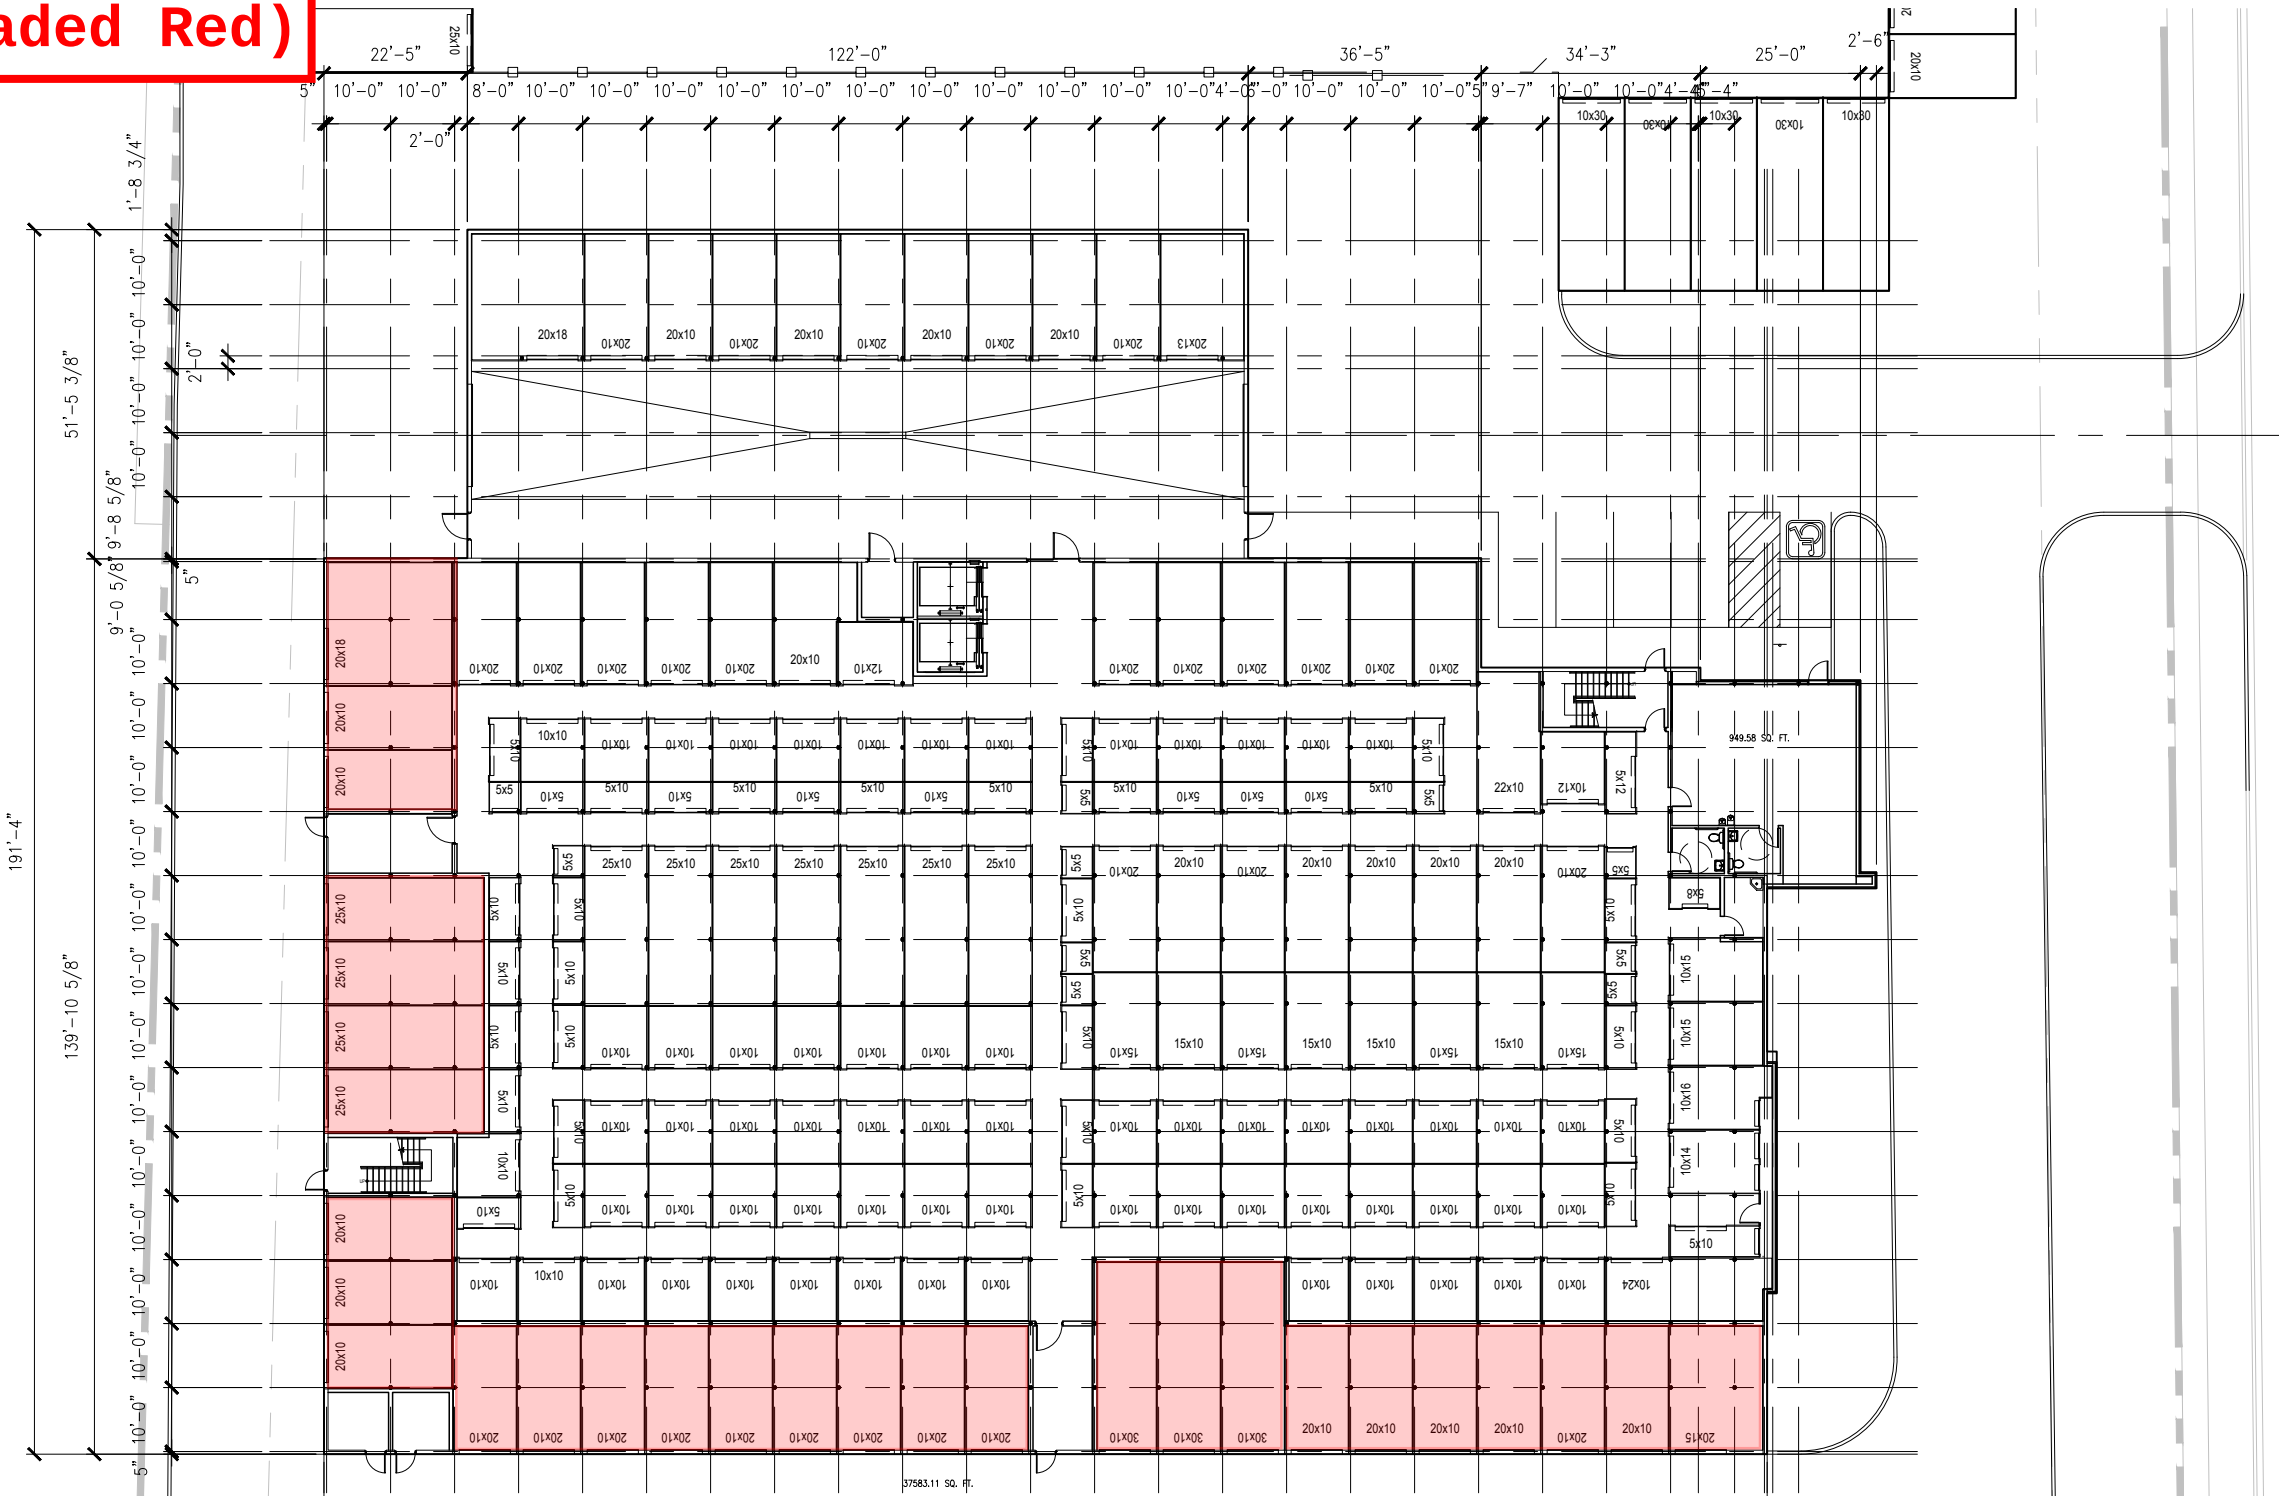

N. 11th Street

PRELIMINARY SCHEMATIC DESIGN.
COPYRIGHT 2022 GLEASON ARCHITECTS, P.C.
DATE: 4/5/2023
JOB NUMBER: 22-049



GLEASON ARCHITECTS, P.C.

769 Heartland Drive, Unit A Sugar Grove, Illinois
Phone: 630-466-8740 Fax: 630-466-8760




FIRST FLOOR PLAN

SCALE: 1" = 40'

421 CC units (2nd FL)

SPRINGFIELD SELF-STORAGE

815 N 11th ST, SPRINGFIELD, IL

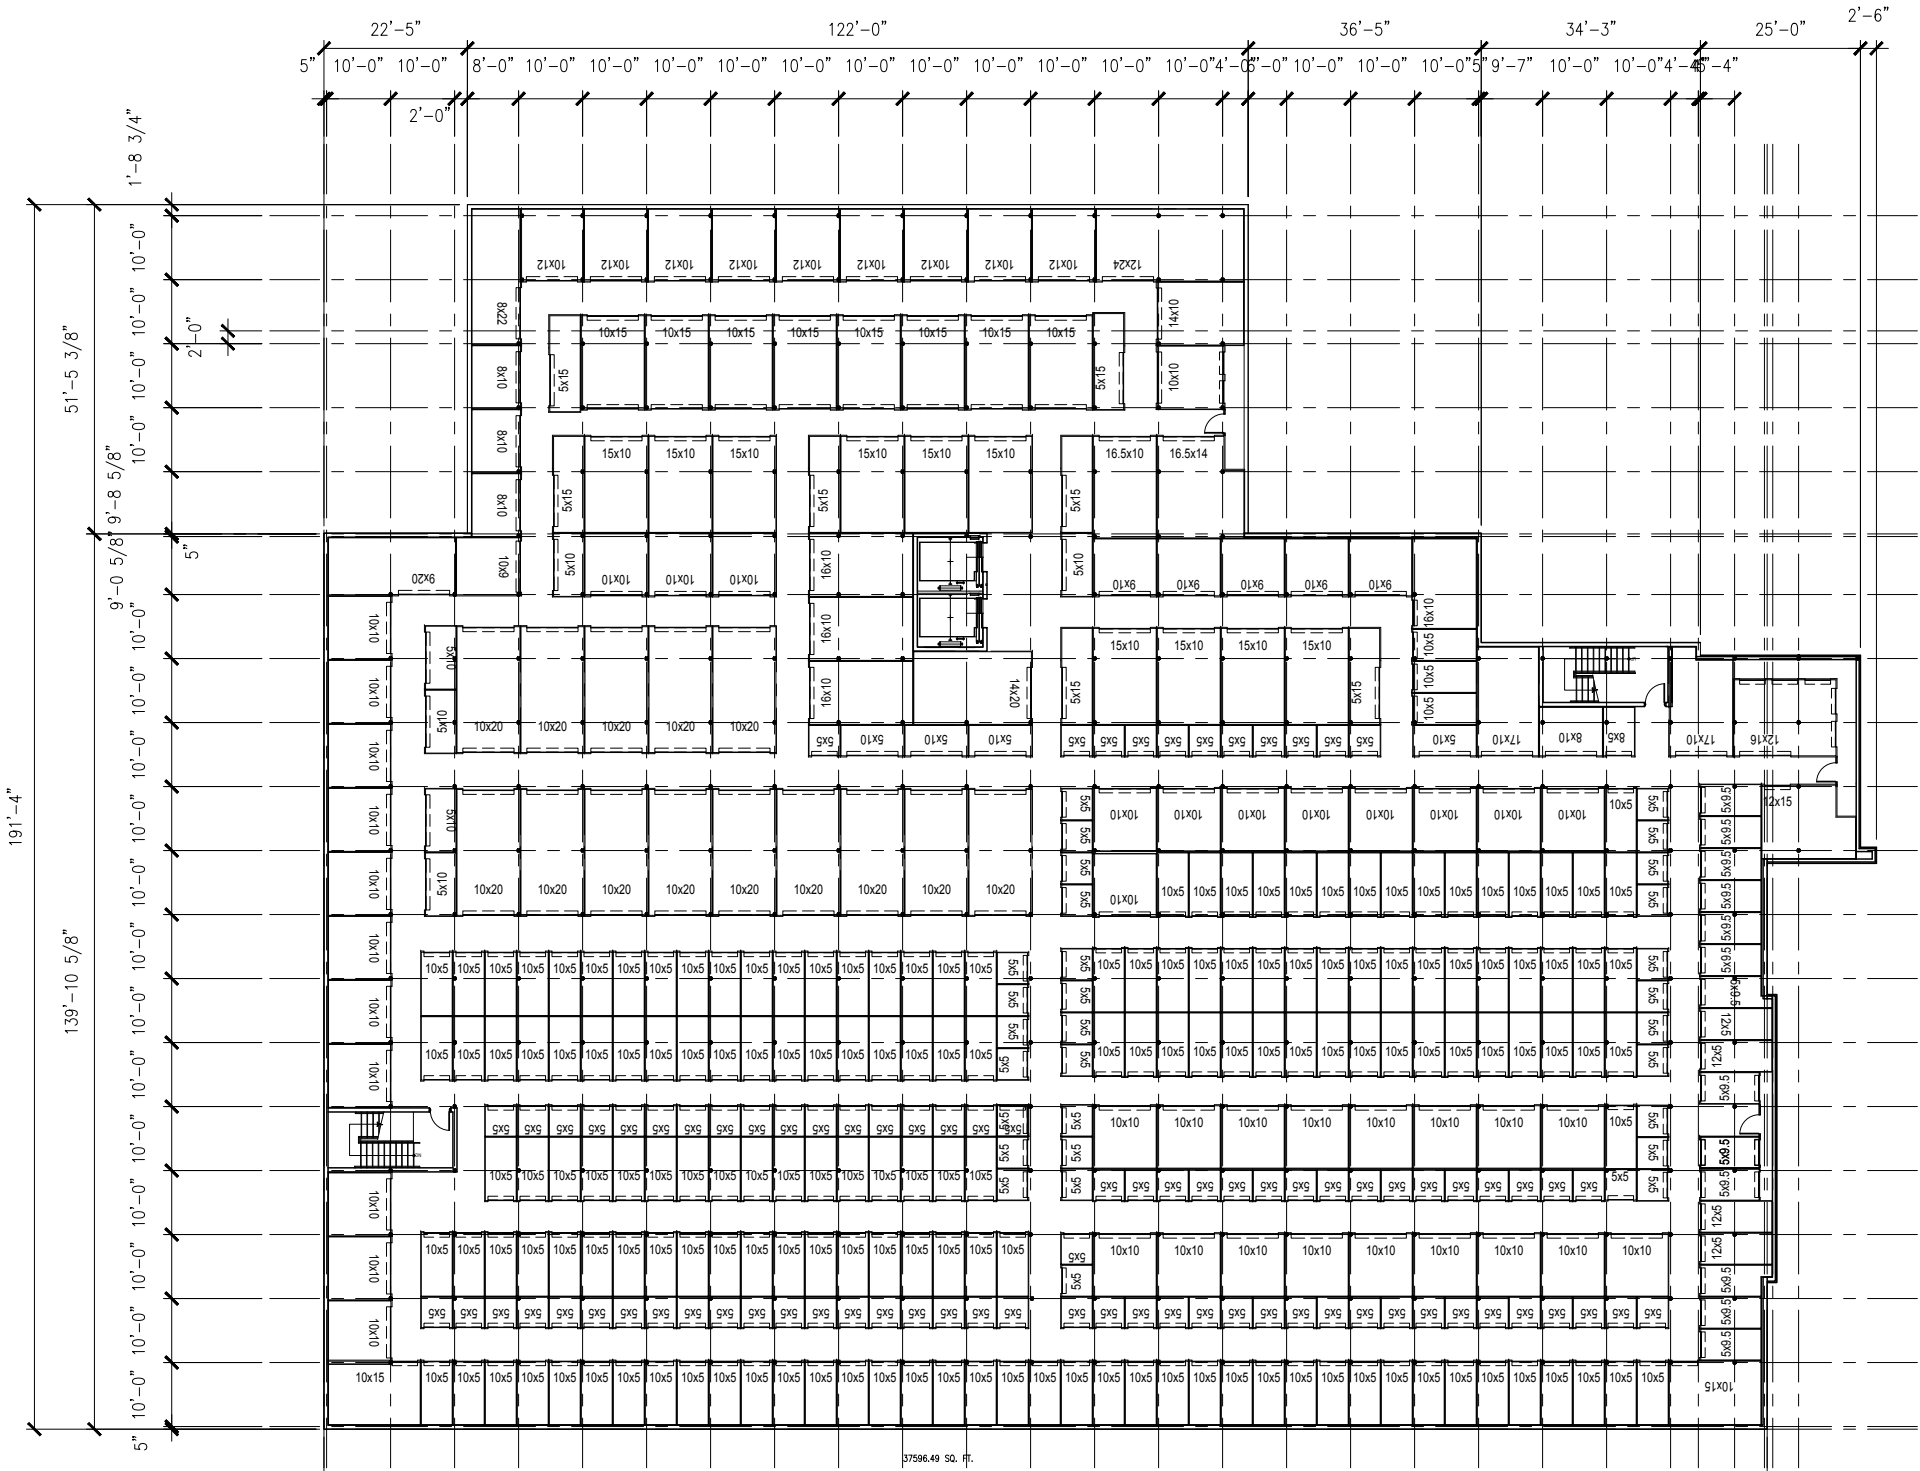

PRELIMINARY SCHEMATIC DESIGN.
COPYRIGHT 2022 GLEASON ARCHITECTS, P.C.
DATE: 4/5/2023
JOB NUMBER: 22-049



GLEASON ARCHITECTS, P.C.

769 Heartland Drive, Unit A Sugar Grove, Illinois
Phone: 630-466-8740 Fax: 630-466-8760



SECOND FLOOR PLAN

SCALE: 1" = 40'